


# Appendix 5 - Bessemer Road Site Plan

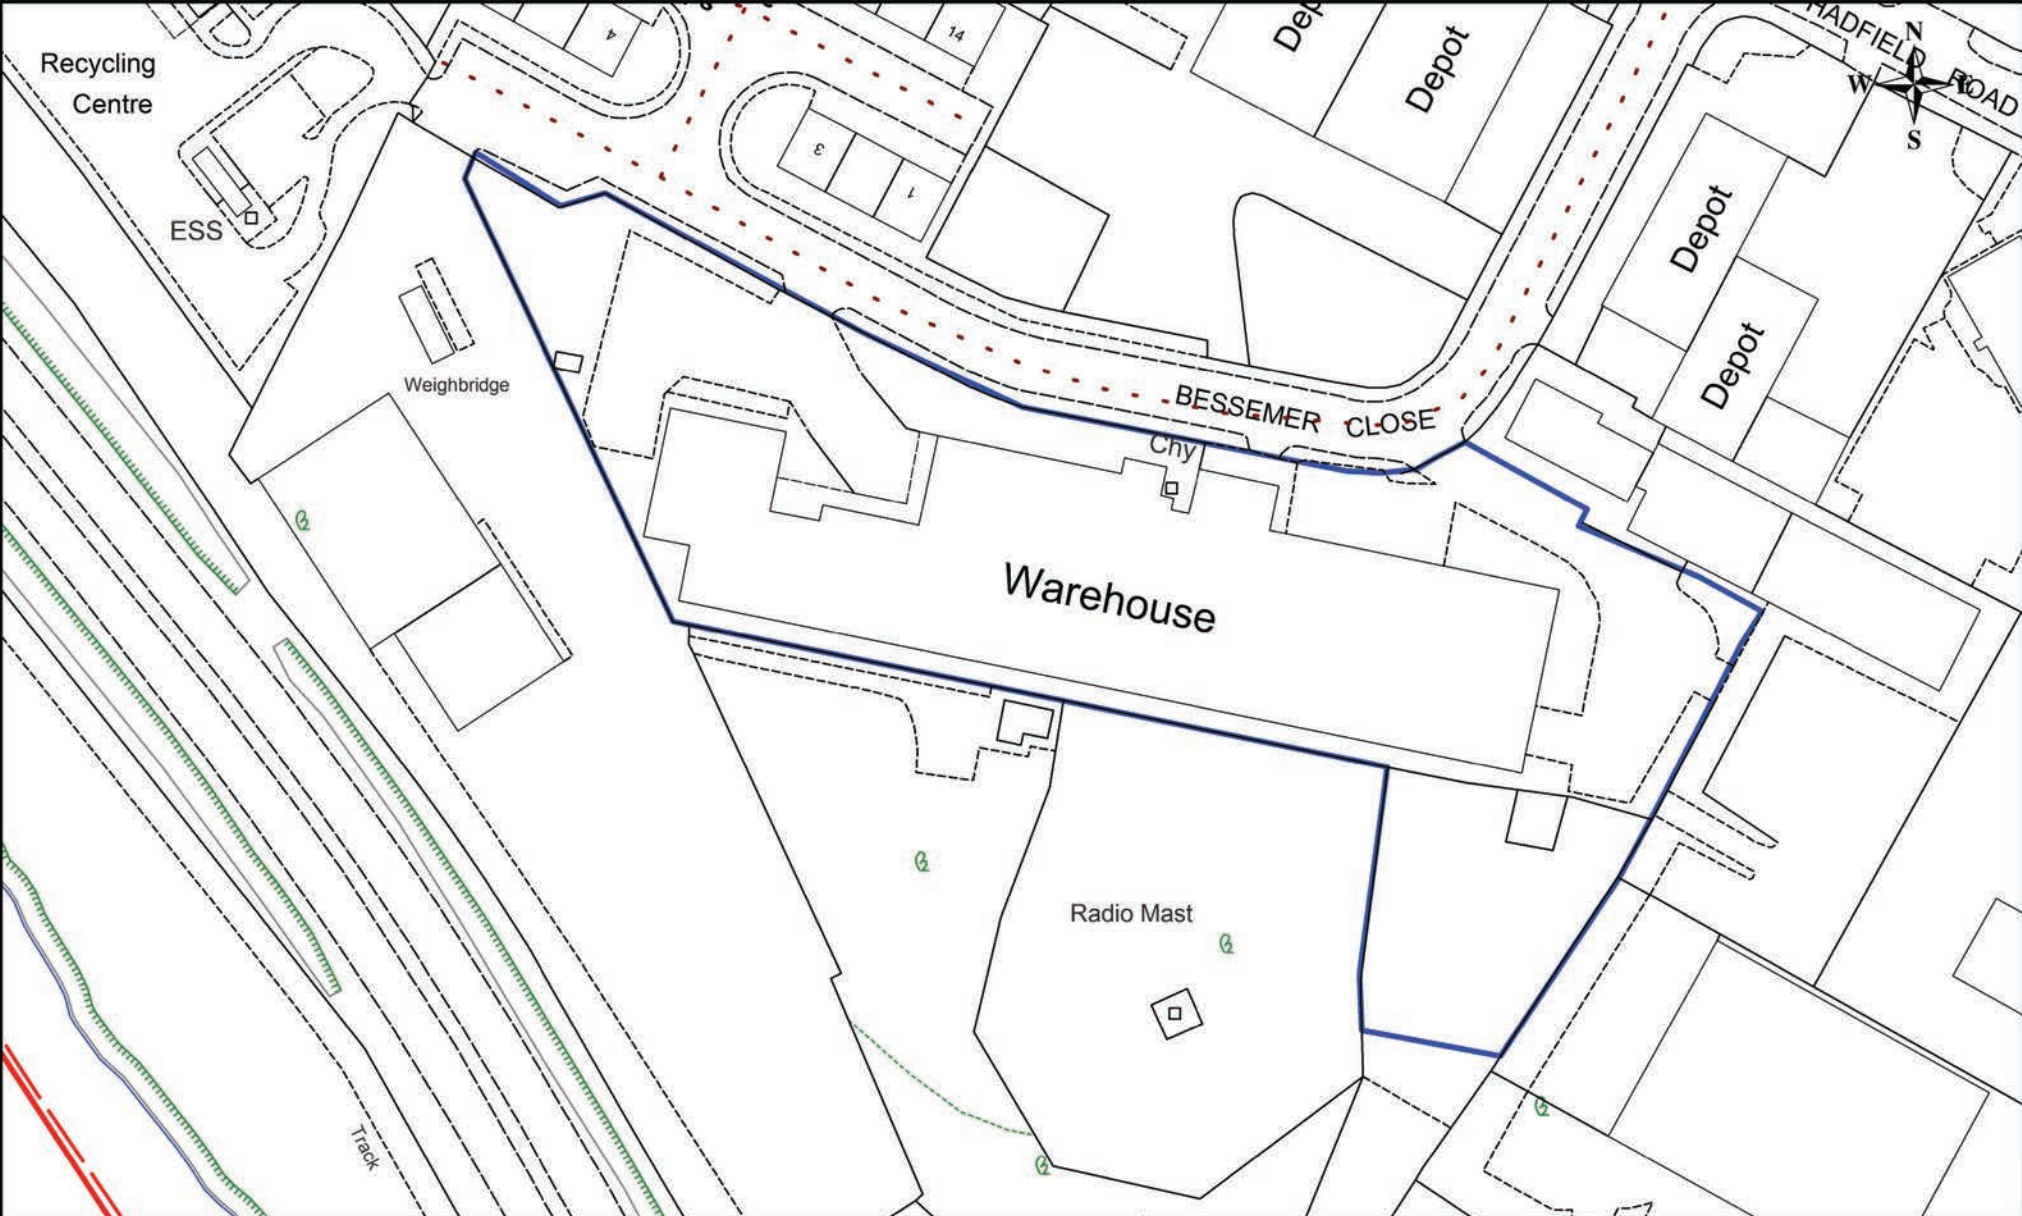

Strategic Estates Division  
 Cardiff County Council  
 Cardiff CF10 4UW  
 Director - Neil Hanratty

Based upon Ordnance Survey 1:1250 mapping with the permission of Her Majesty's Stationery Office © Crown Copyright. Unauthorised reproduction infringes Crown Copyright and may lead to prosecution or civil proceedings. Cardiff County Council 100023376 (2016)

Details Strategic Estates Division			Rev No.	
Drawn By c009608	Scale 1:1250	Date 17/10/2016		
File / Pathname / Project / Drawing No. V:\BDEA\Filing System - SED\Sue Colston Temporary case			File\suemaps\suemaps\BessemerCl\SnowWhite_Disposal.WOR	

