


APPENDIX 2 - Site Plan and Phases

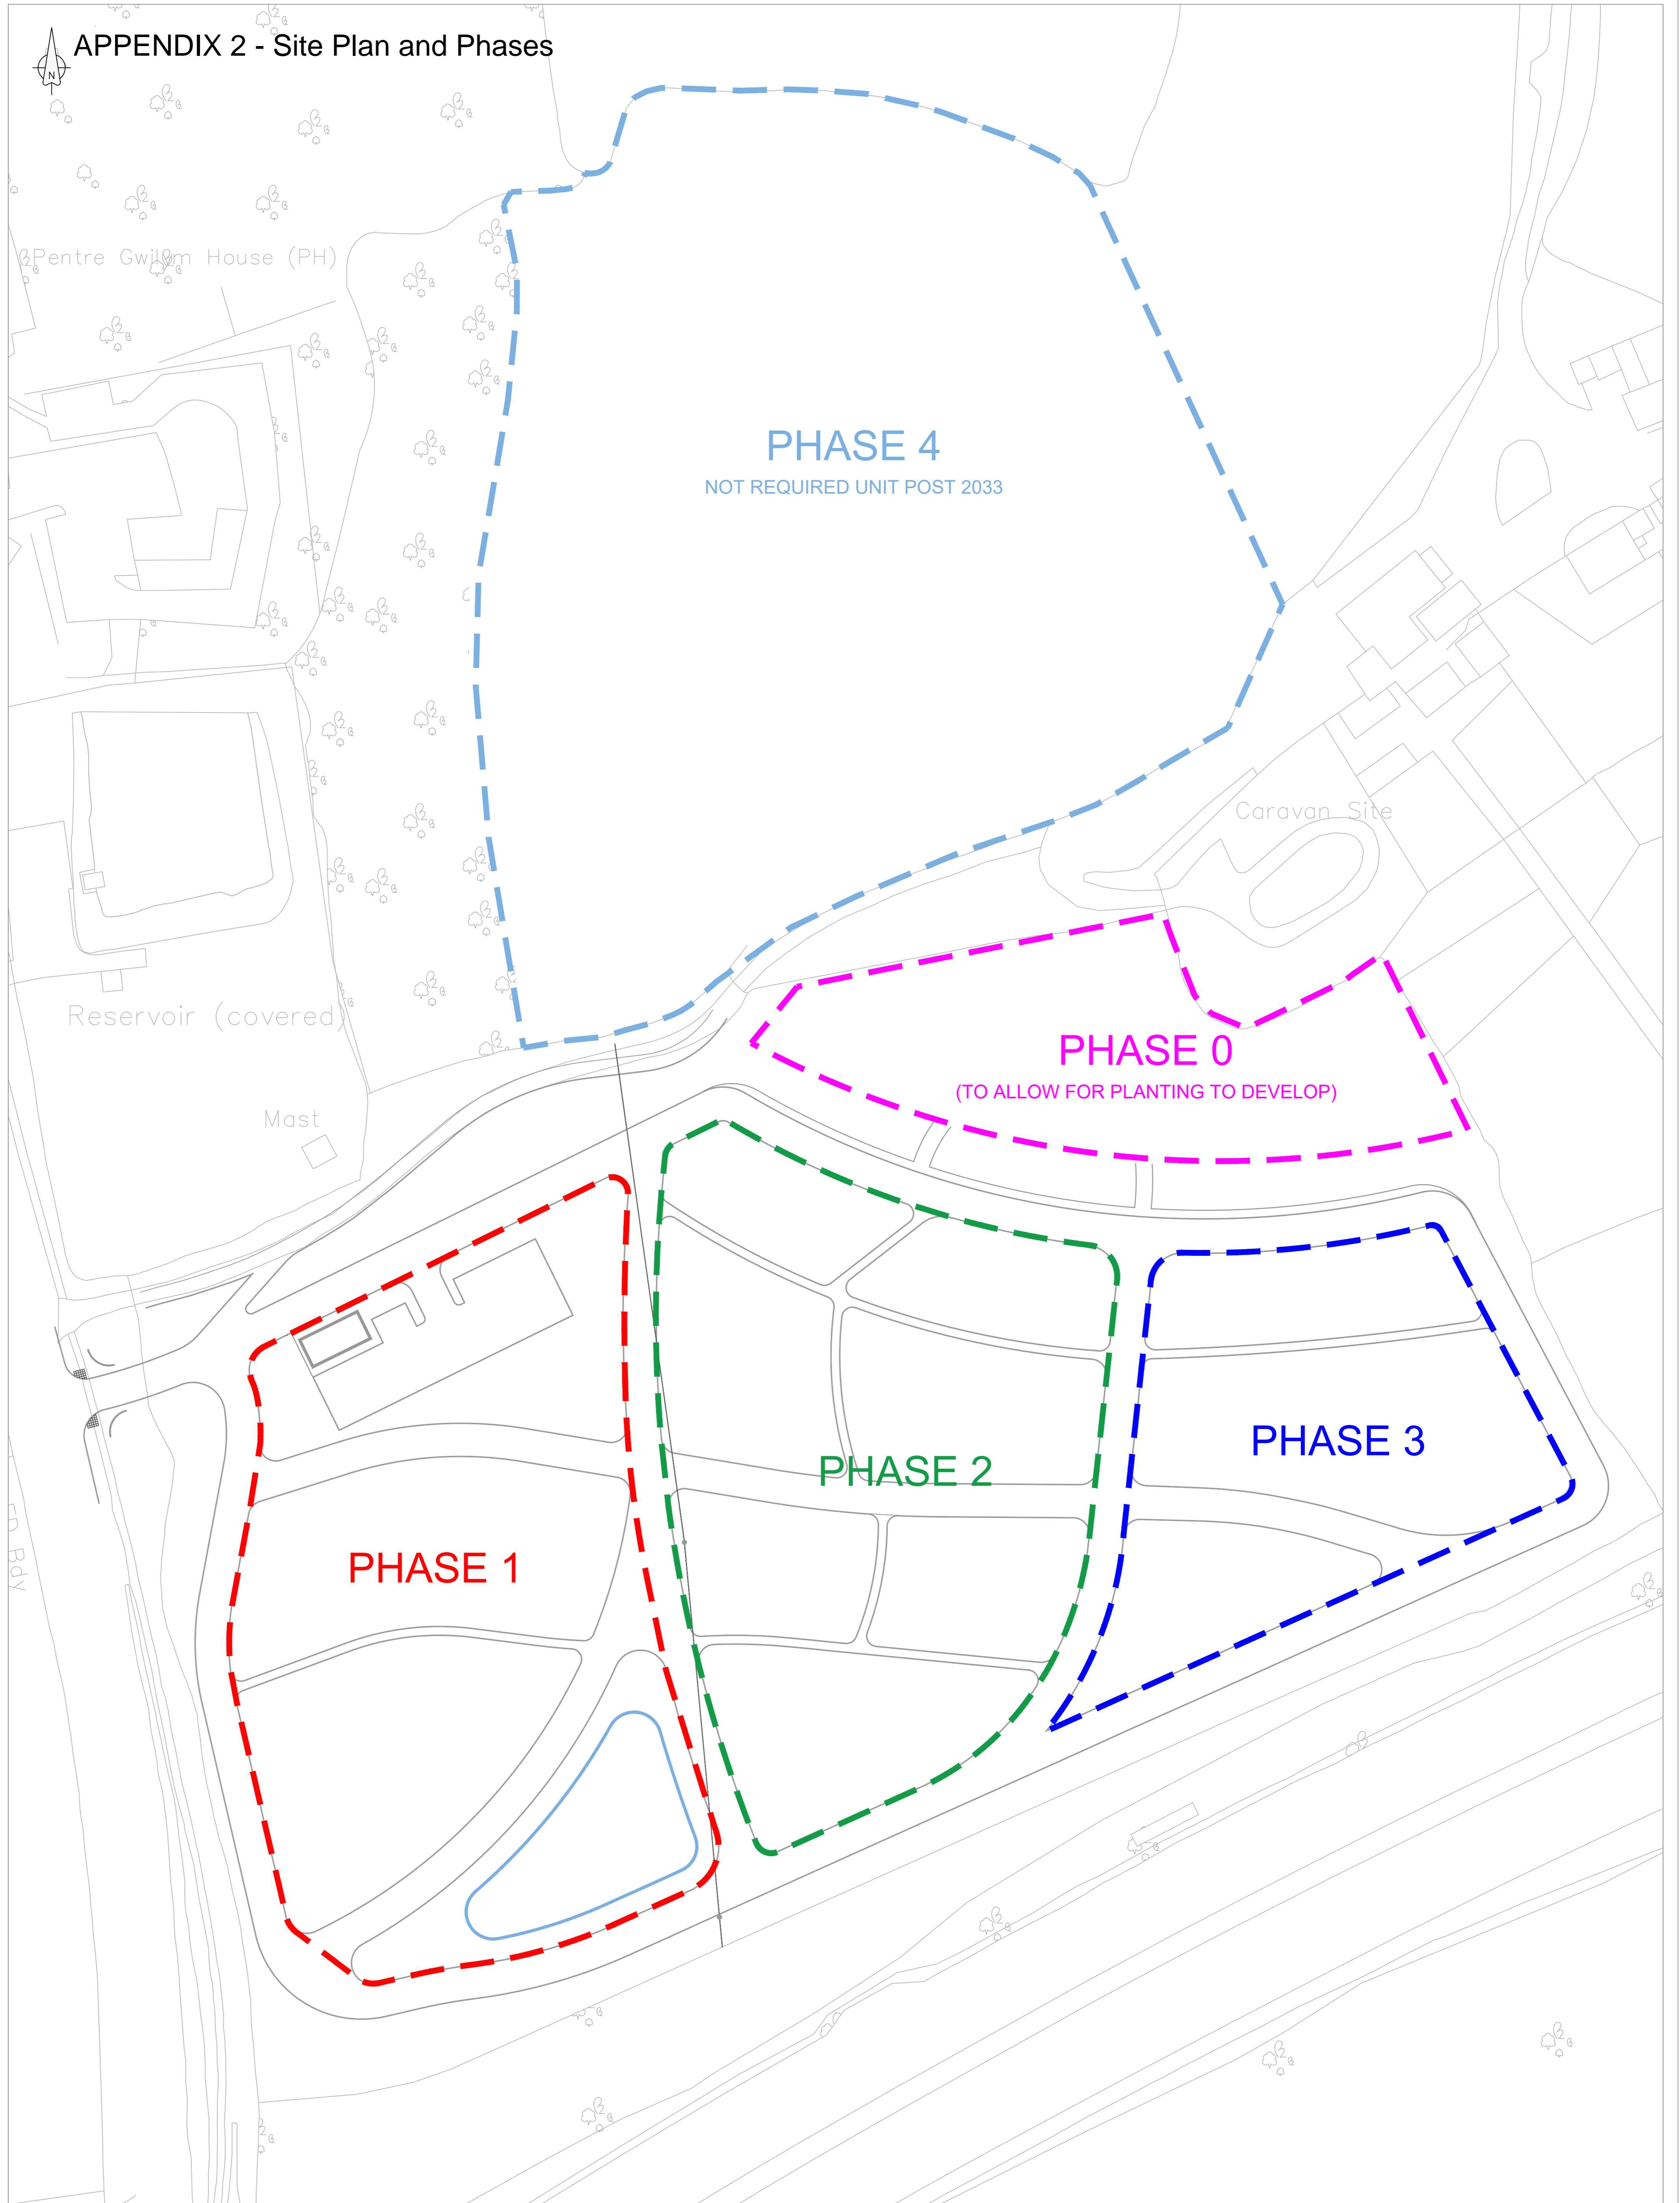


© Crown copyright and database rights (2011) Ordnance Survey 100023376.
 © Hawlfraint y Goron a hawliau cronfa ddata (2011) Arolwg Ordans 100023376.

COPYRIGHT OF THE CITY AND COUNTY OF CARDIFF. ALL RIGHTS RESERVED.

DRAWING CAN BE SCALED FOR PLANNING APPLICATION PURPOSES ONLY.

CYNGOR DINAS CAERDYDD
 THE CITY OF CARDIFF COUNCIL

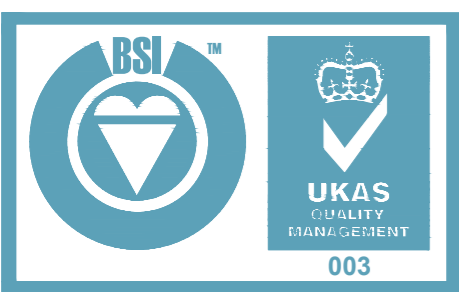

FS 25745



DESIGN CONTRACTS AND DELIVERY
 DYLNIO CONTRACTAU A DARPARU
Andrew Gregory
 DIRECTOR FOR CITY SERVICES
 CYFARWYDDWR GWASANAETHAU'R DDINAS

Rev	By	Date	Description of Amendment	Chk. by	Date

Project	THORNHILL CEMETERY EXTENSION	
Title	PROPOSED PHASING	

Checked	Path
Drawn	OM
Scale	NTS
Date	JAN18
Project Number	CO17144
Drawing Number	00

County Hall, Atlantic Wharf, Cardiff CF10 4UW
 Telephone 029 2287 2456