


APPENDIX 1 - SITE PLAN

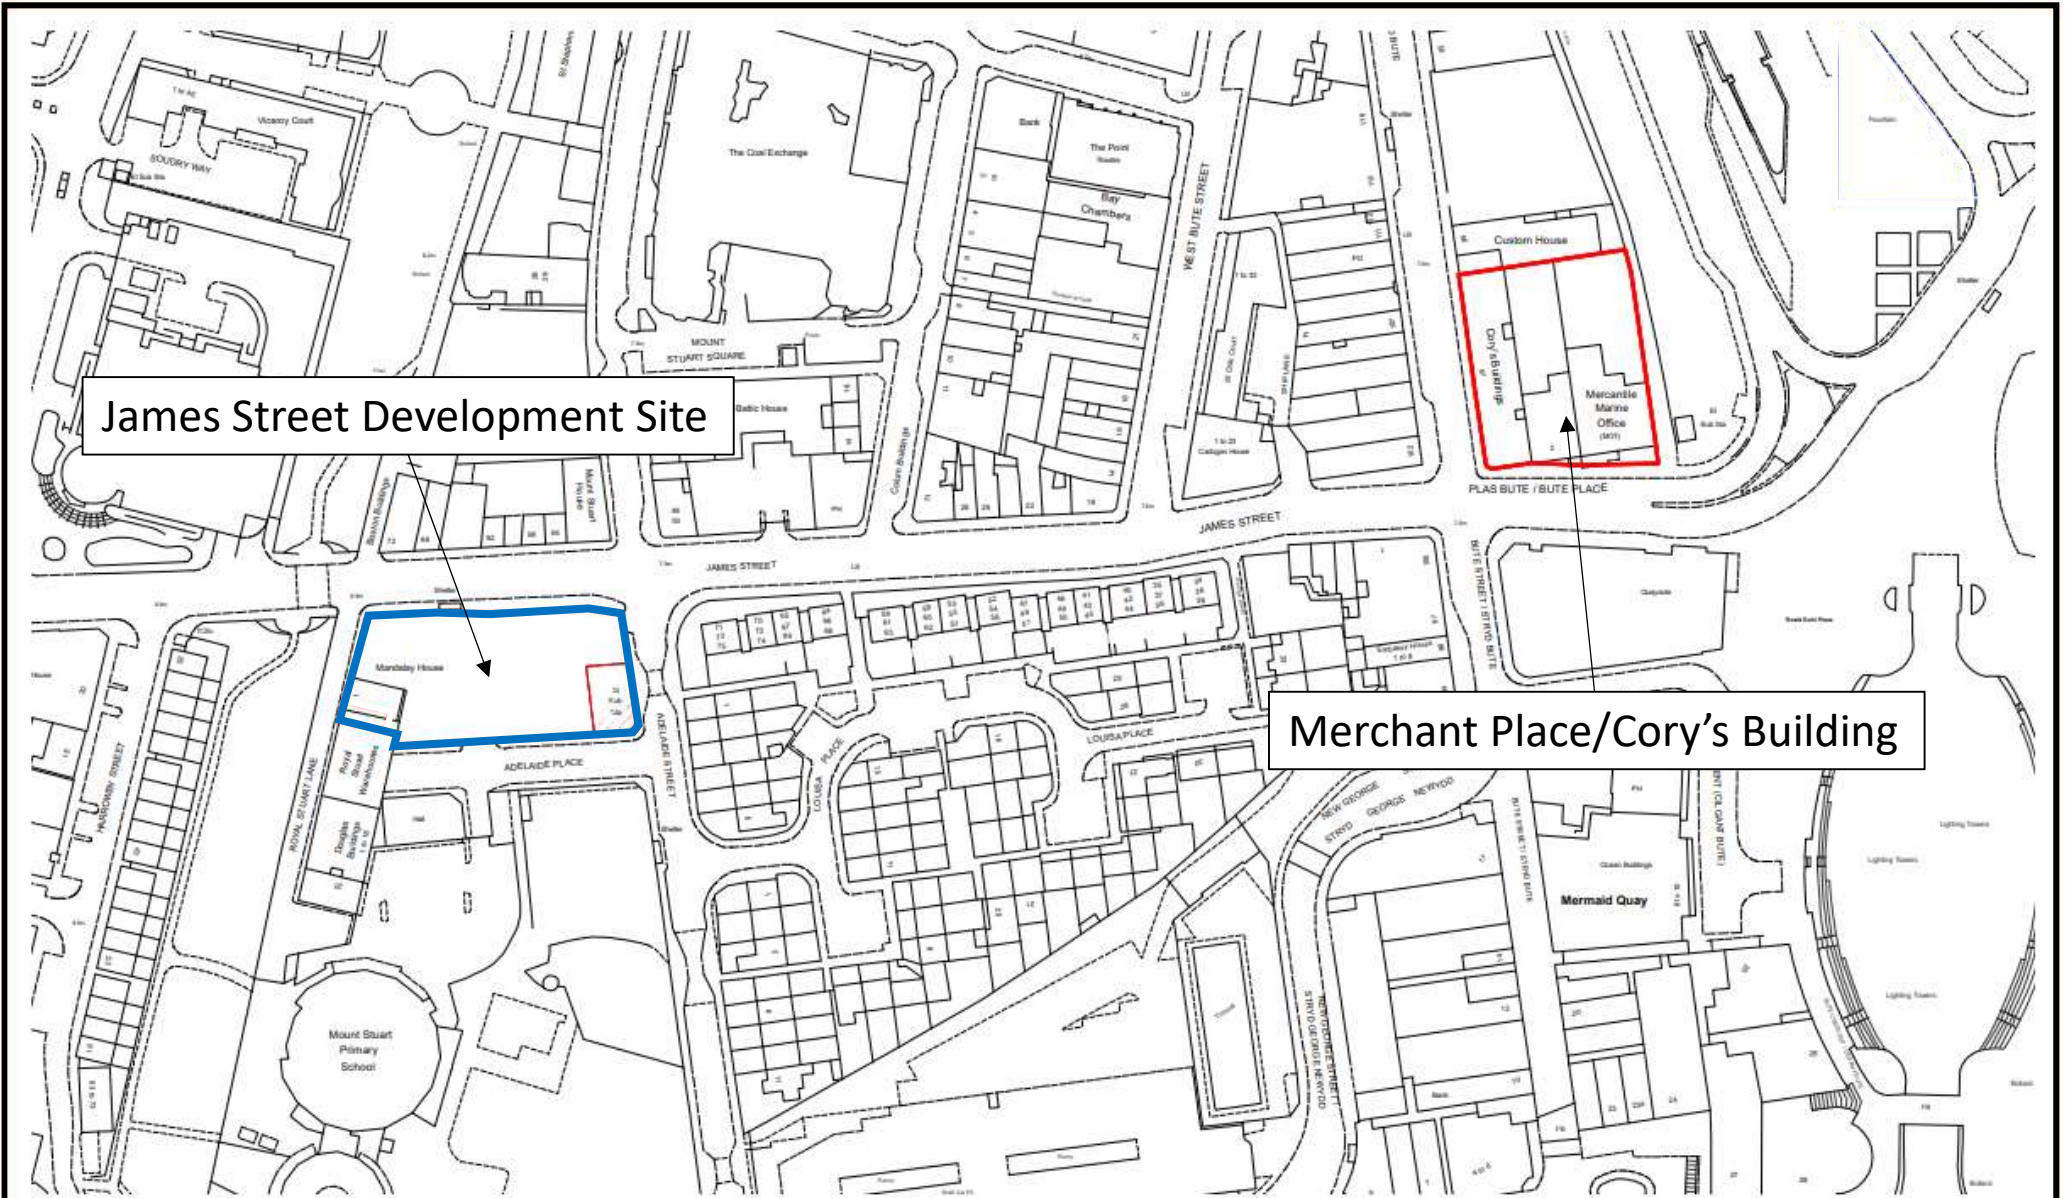

James Street Development Site

Merchant Place/Cory's Building

© Hysfwrdd y Castell a'r Castell. All Rights Reserved. The data provided on this map is the best available and is for information purposes only. Whilst every effort is made to ensure its accuracy its accuracy can't be guaranteed. The Council accepts no responsibility for any inaccuracies on this map and users should obtain their own expert advice on any information shown in it. 100320170 (2019)

www.eiddocyngrcaerdydd.com

www.cardiffcouncilproperty.com



Gwetho dros Gaebydd, gwetho gada'n gylid
Working for Cardiff, working together



CARDIFF
CAERDYDD

Plan / Enw /wydd / Project / Dyluniad Rhif. / Ffôn / Pethname / Project / Drawing No.

R : 1 / proep22 / PLANSFORLEDAI / 2021 / JAMESSTREETMERCHANT-EJ WOR

Lunwyd gan / Drawn By : LHC Dyddiad / Date : 27 / 9 / 2021

Graddfa / Scale : 1 : 1250 Cyl Adrolydd / Revision Ref. :

Cyfarwyddwr / Director : Neil Harvatt