


Cardiff Arena, Butetown, Cardiff Bay Plans & Boundaries


Appendix 2

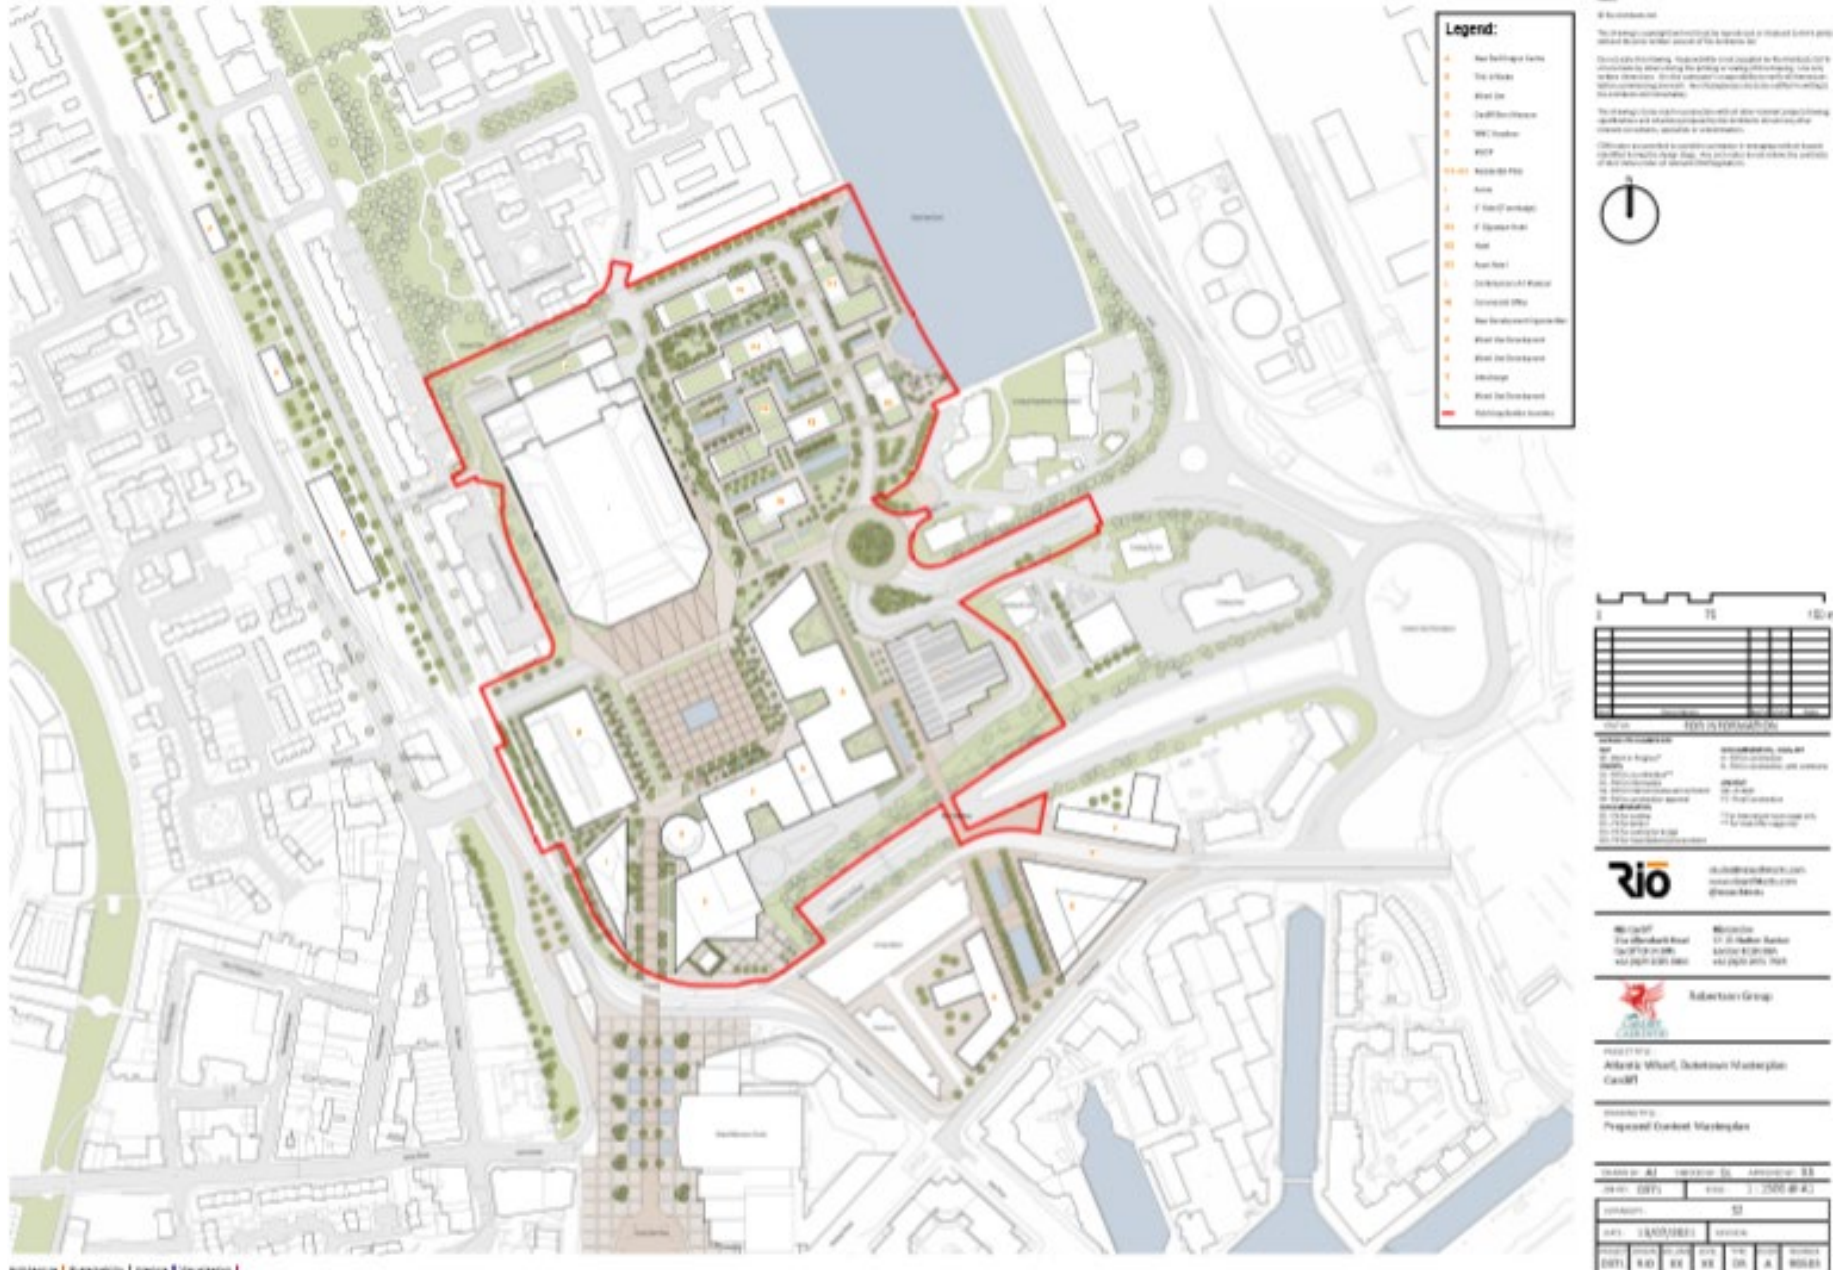

Atlantic Wharf Masterplan Boundary



Arena, Hotel & Construction Boundaries

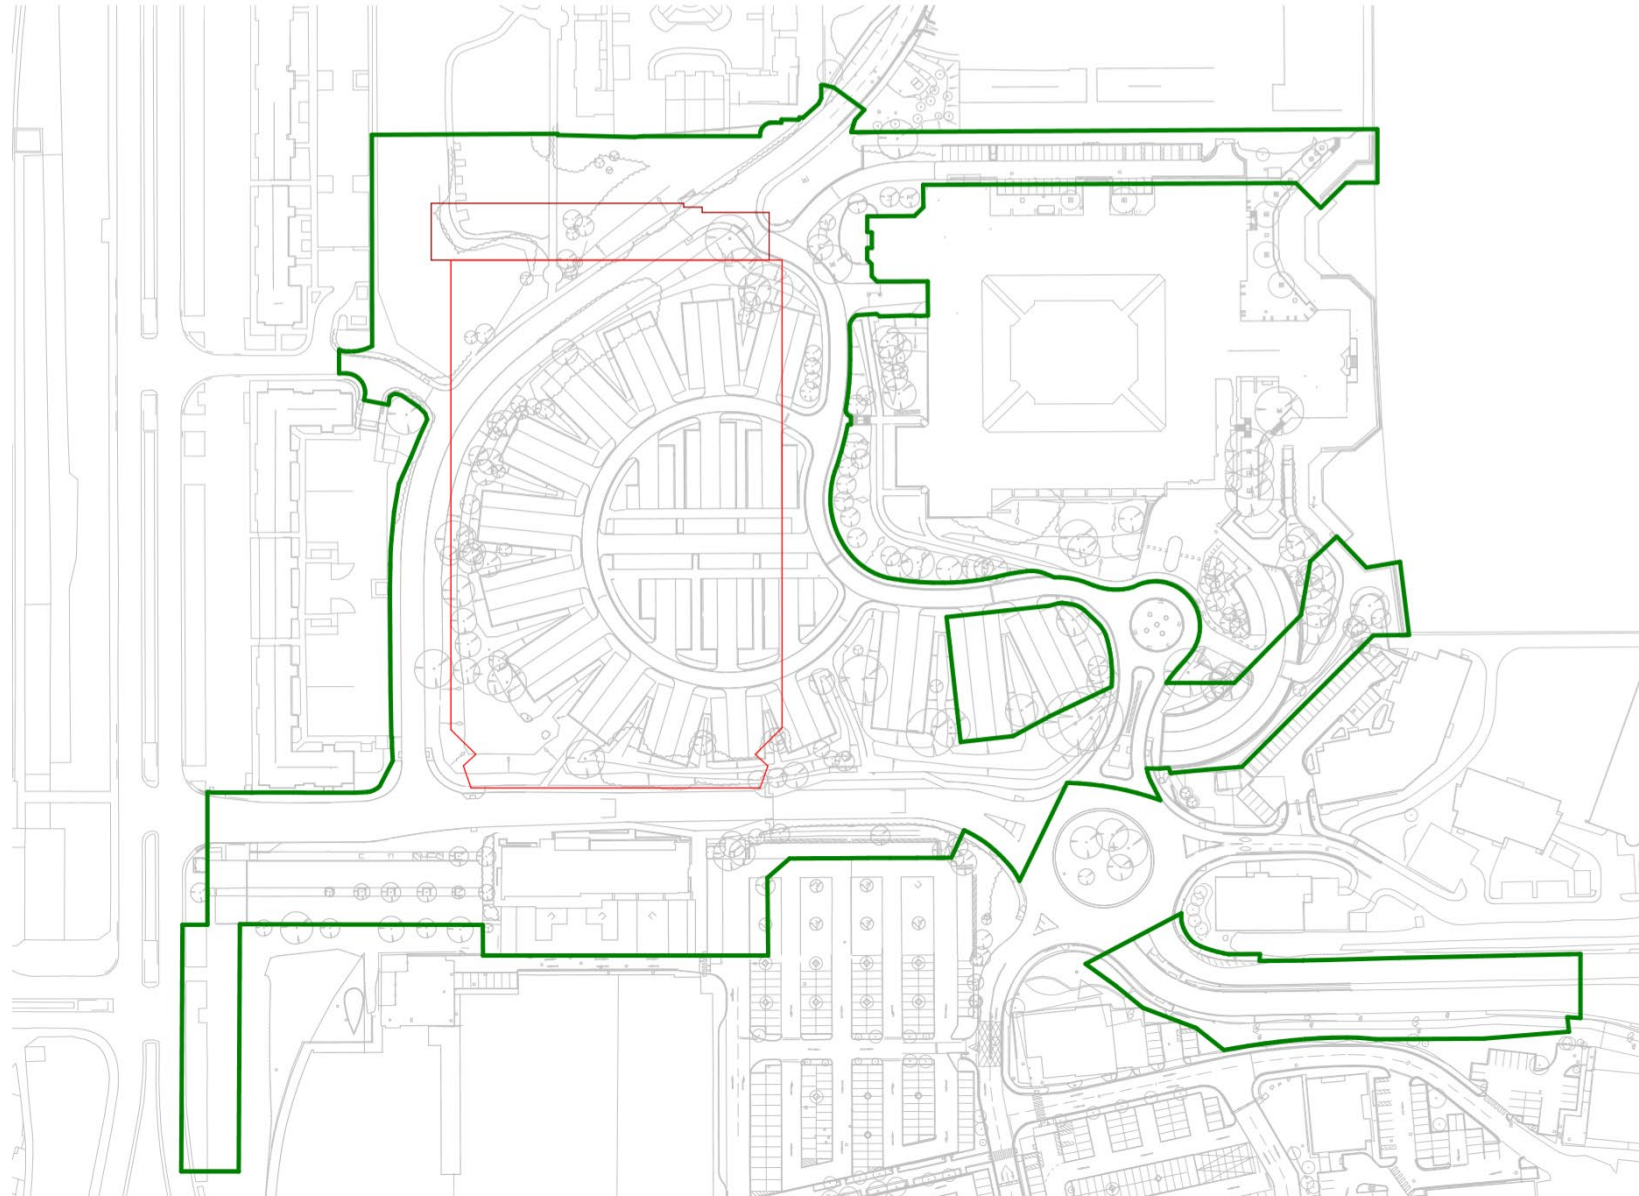

Project
Cardiff Arena

Prepared For
Robertson Property Ltd.




HOK International Ltd.
Cable, 90 Vauxhall Street
London W1T 4BZ United Kingdom
T +44 (0)20 7636 2006
F +44 (0)20 7636 1997

100% Approved & Licensed Planning Consultant & RIBA
Registered Architect

Asup
8-12 Finsbury Square,
London EC2A 1BN

KEY
 CONSTRUCTION BOUNDARY
 DEMISE LINE - ARENA
 DEMISE LINE - HOTEL


Site Plan

 

Rev	Description	Date
1	ISSUED FOR PERMITTING	20/10/2015
2	ISSUED FOR PERMITTING	20/10/2015
Drawn by: ARU
Checked by: MK
Scale: 1:500
Project No: 20133803-00
Date: 20/10/2015
SITE AND ARENA
DEMISE

Arena Title Boundary Plan

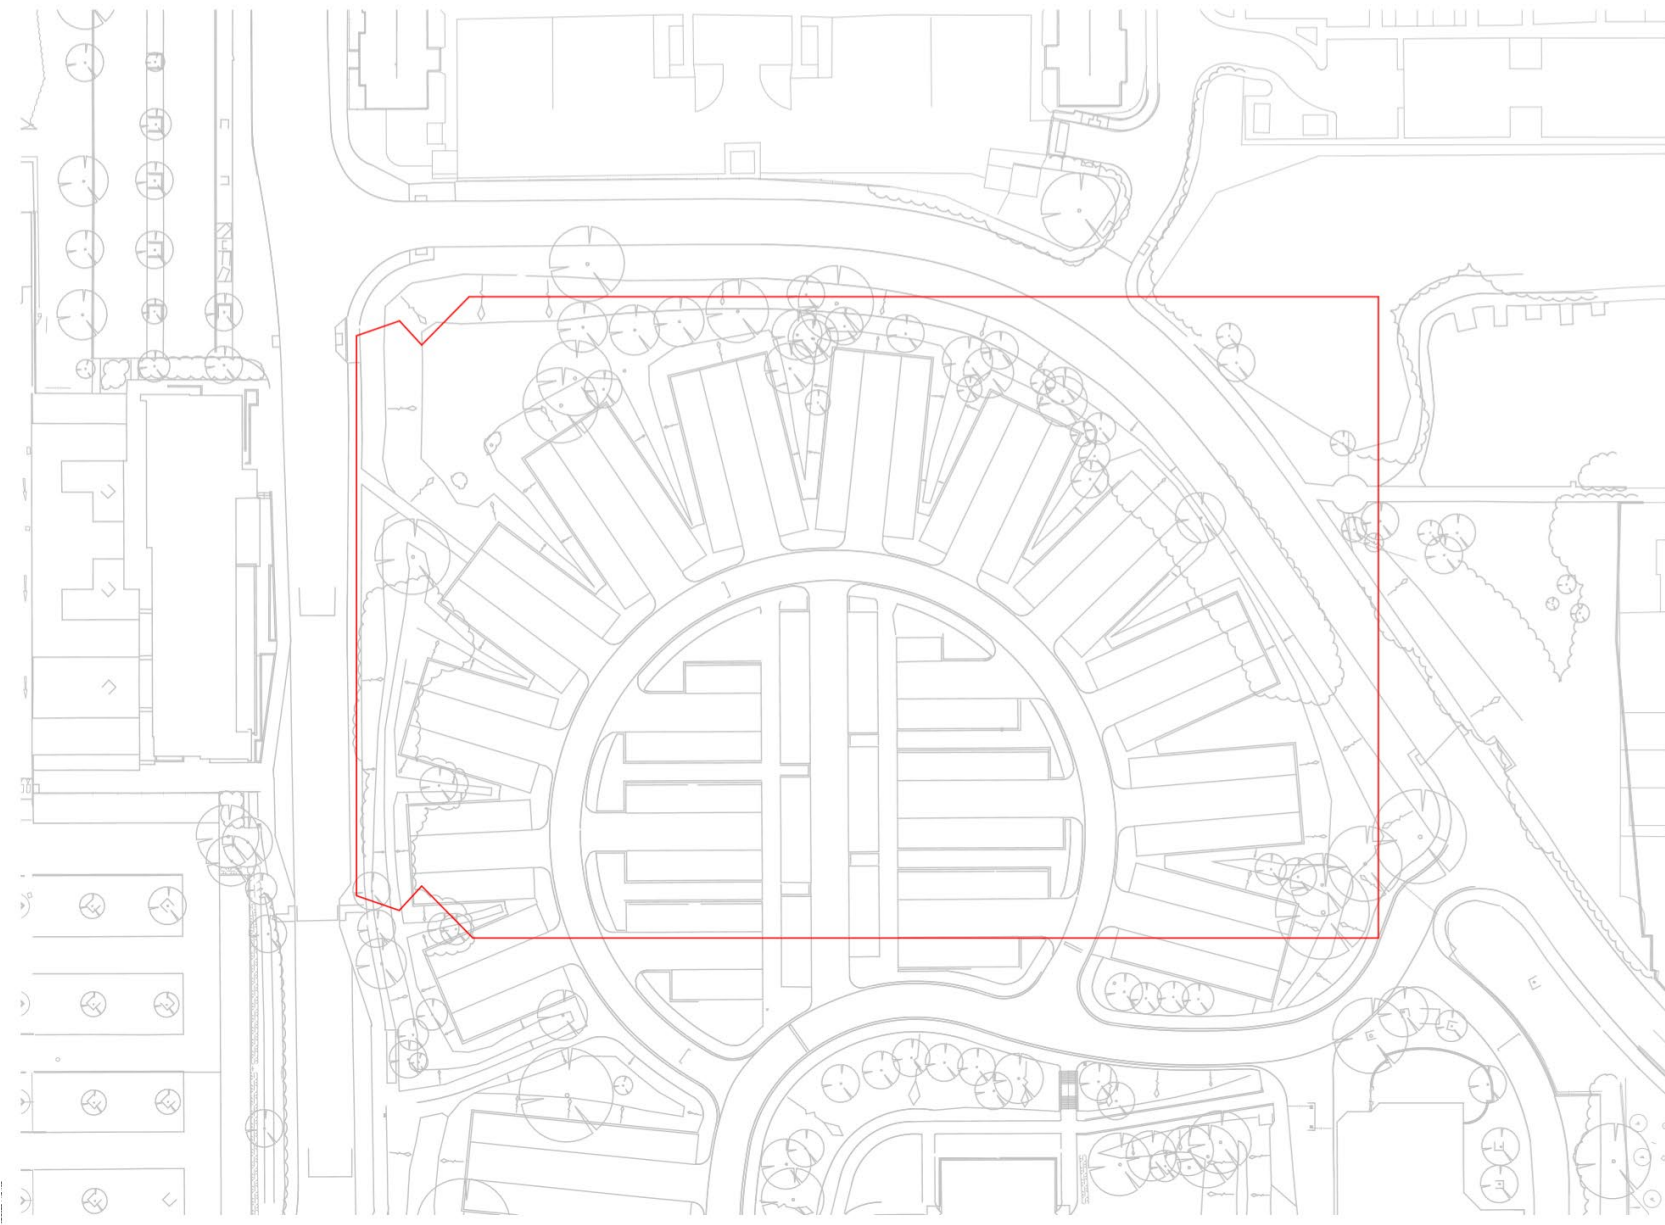


Project
Cardiff Arena
Prepared For
Robertson Property Ltd.



H.K. INTERNATIONAL LTD
Duke, 50 Whitfield Street
London W1T 3EQ United Kingdom
T +44 (0)20 7638 2008
F +44 (0)20 7638 1887

Approved & Licensed Surveyors, No. 2000 0000 0000
in accordance with
ARCS
8-12, Regent St, Westminster,
London W1T 4EQ

KEY
— 00000 LINE - AREA

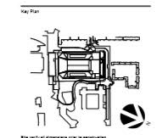


Revision table with columns for No., Description, and Date.

No.	Description	Date
001	Issue for information only - for information only	11/09/2020
002	Issue for information only - for information only	11/09/2020
Drawn by: ARV Reviewed by: PG
Approved by: MK Scale @ 1:250
Project No: 20200820

ARENA PROPERTY
© Robertshaw & Co. Ltd. All rights reserved. No part of this publication may be reproduced, stored in a retrieval system, or transmitted in any form or by any means, electronic, mechanical, photocopying, recording, or by any information storage and retrieval system, without the prior written permission of Robertshaw & Co. Ltd.
CAN-ACHK-XX-ZZ-CR-A-XX-0020
Sheet Information Revision: P02

Hotel Title Plan

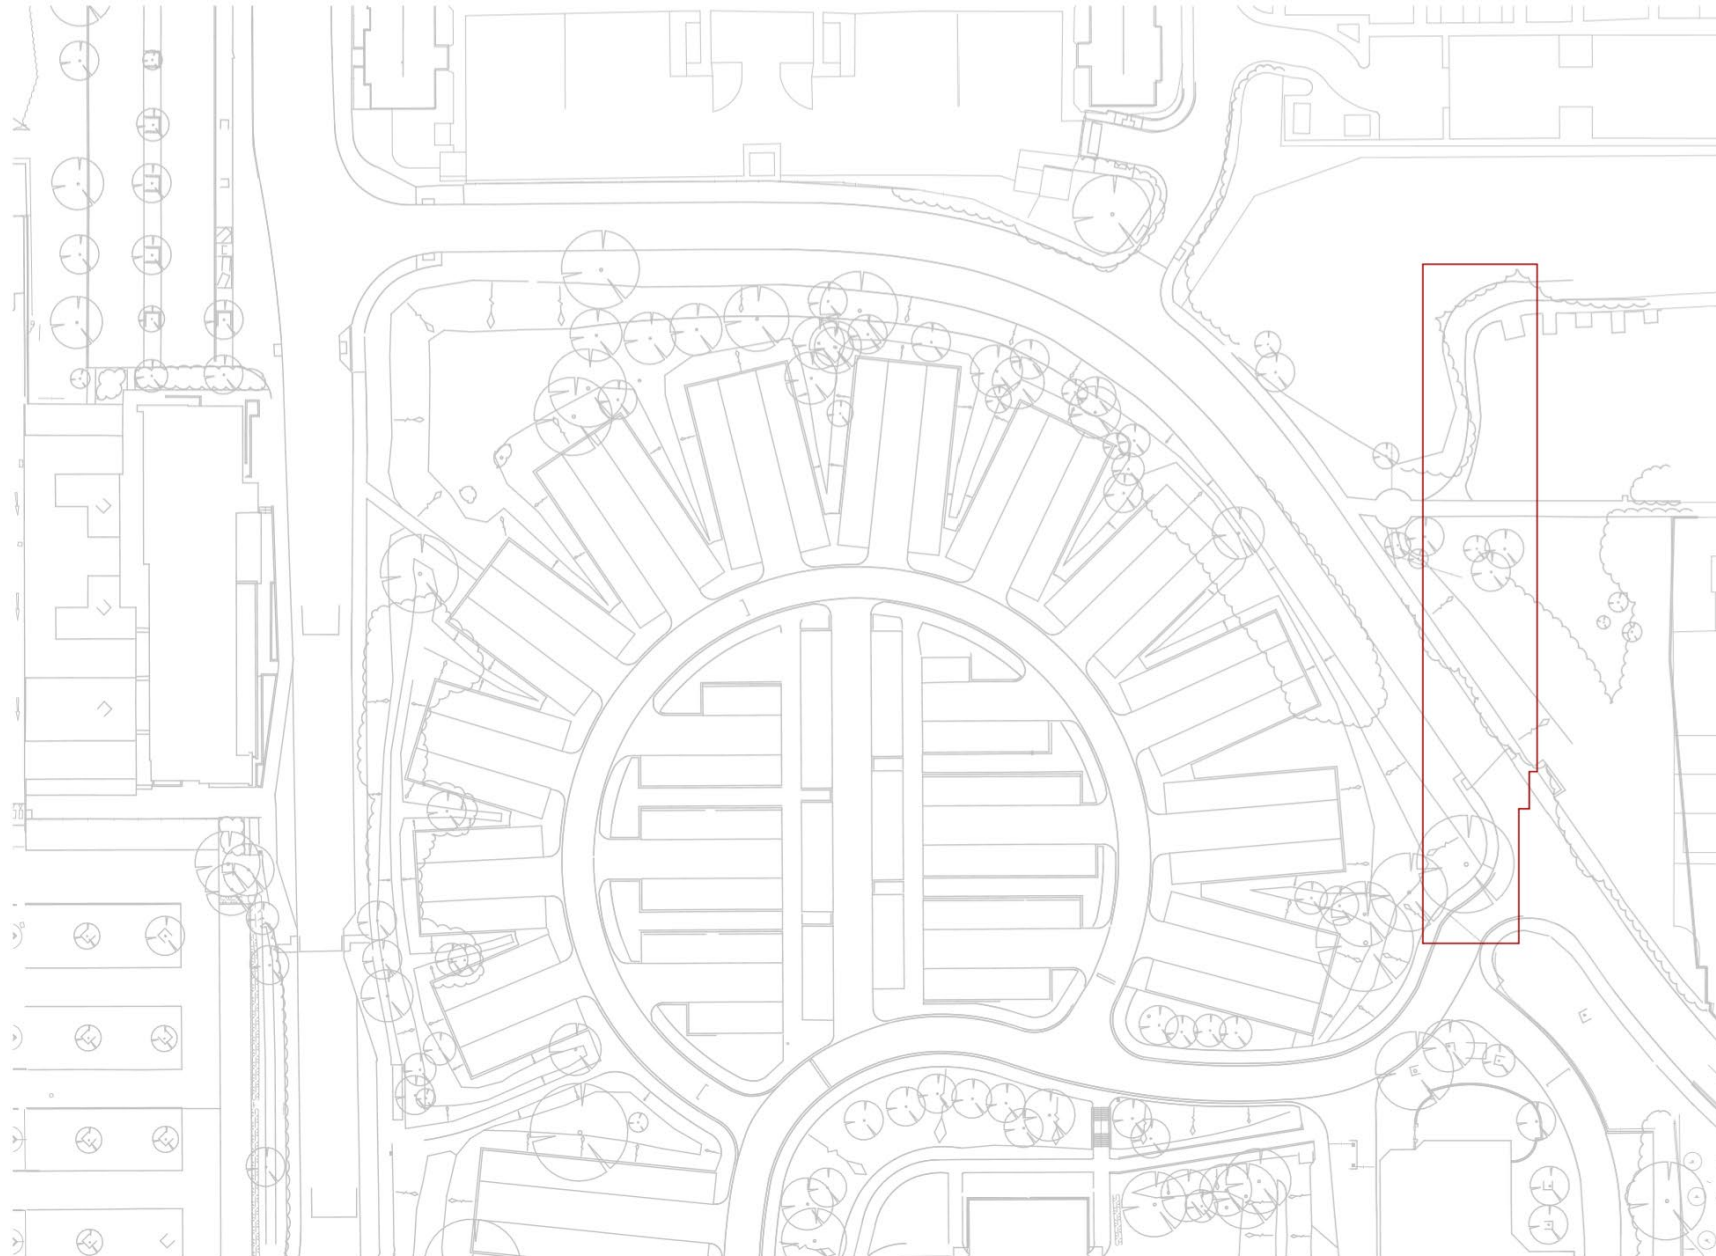

Project
Cardiff Arena

Prepared For
Robertson Property Ltd.





HCK International Ltd
Quire, 20 Whitehall Street
London W1T 4EZ United Kingdom
T+44 (0)20 7536 2006
F+44 (0)20 7536 1987

© Robertson International Property Services & Design

As per

8-13 Kings St, Aberystwyth,
Ceredigion SY23 3DA

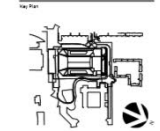 


Site location
Scale
1:1000

Drawn by: ANJ Reviewed by: FB
Approved by: MK Date: 11/2010
Project No: 20.23193.00

Hotel Title
HOTEL PROPERTY

Construction Boundary Plan

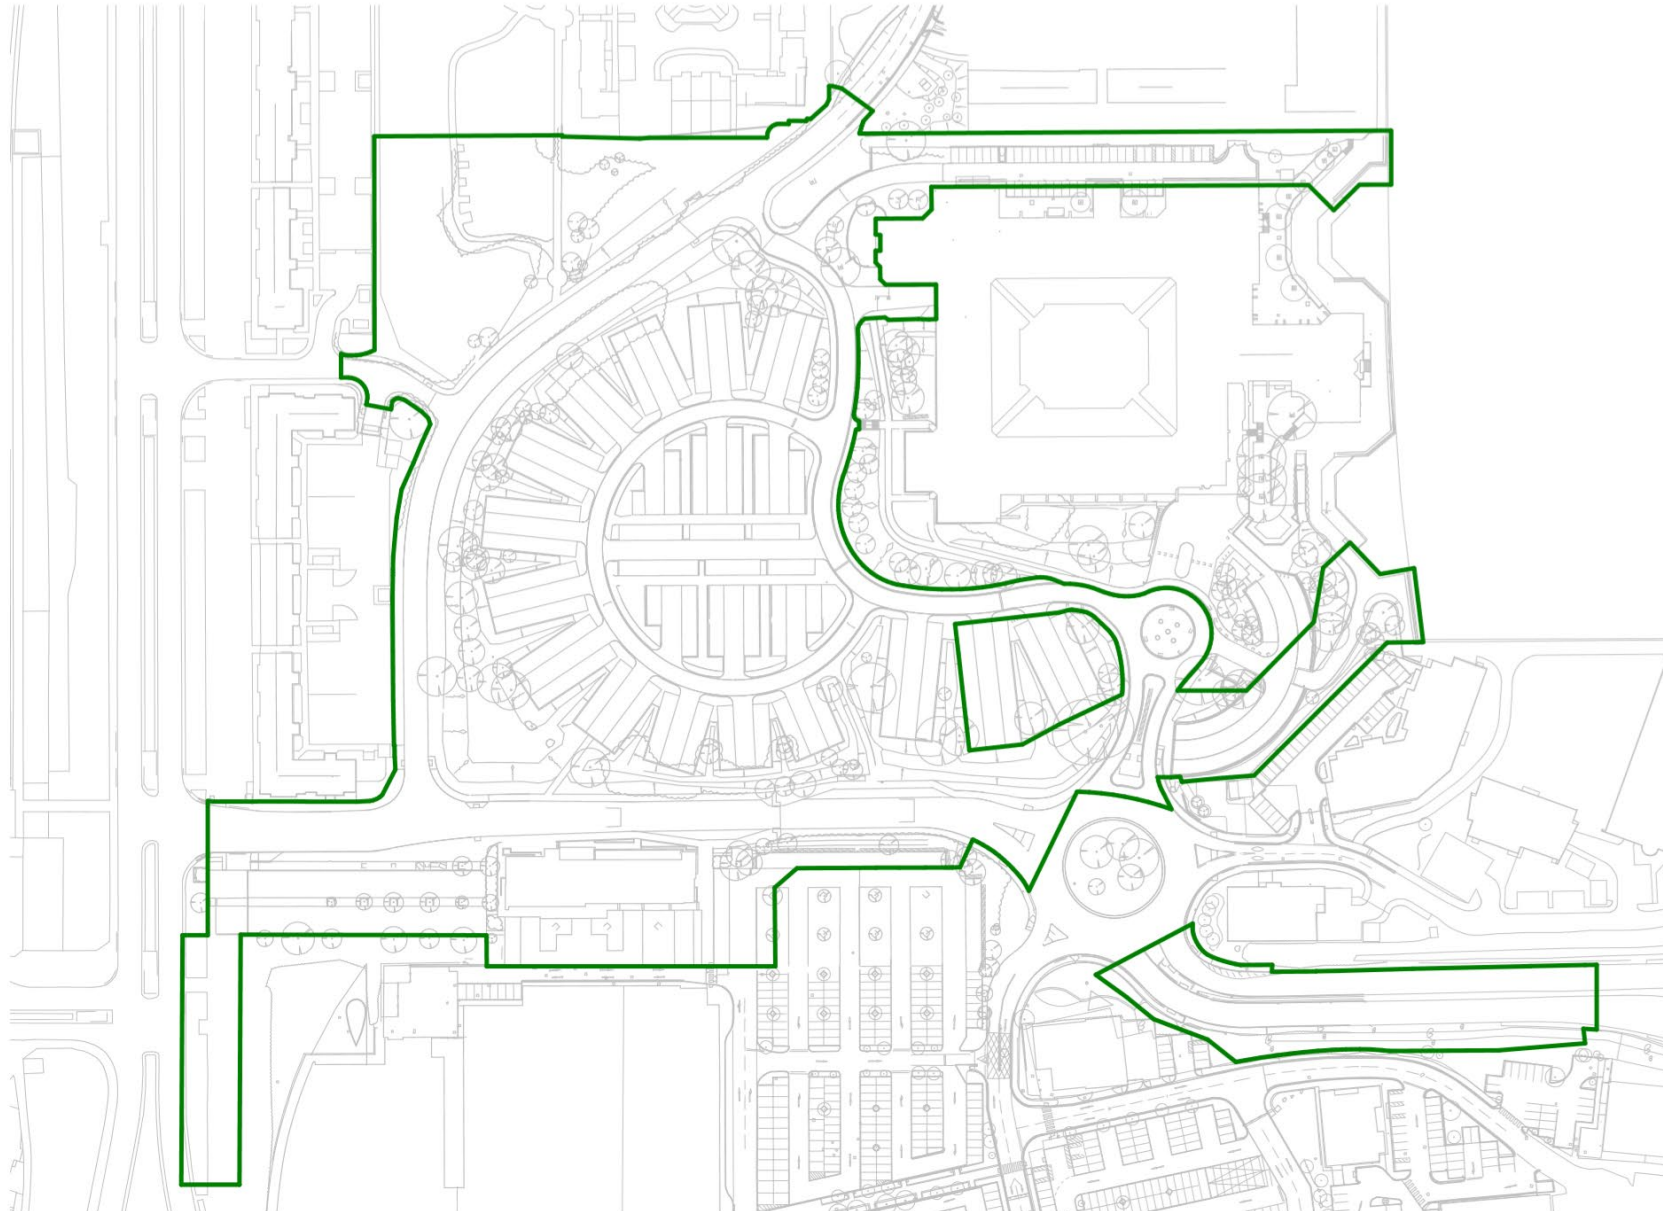

Project
Cardiff Arena

Prepared For
Robertson Property Ltd.



HOK International Ltd.
Quire, 90 Vintners Street
London W1T 4EQ United Kingdom
T +44 (0)20 7638 2000
F +44 (0)20 7638 1987


All dimensions & material sizes, unless stated, are in accordance with BS 8100.

As per

8111 Plans, 26 December,
London W1T 4EQ

KEY:	
	CONSTRUCTION BOUNDARY
	SITE BOUNDARY

Site Plan

 

Scale of construction site boundary plan
Scale of site boundary plan
Scale of site plan

Date: 26/12/2011

Drawn by: [Name]

Checked by: [Name]

Project No: 20.0005.00

Client: ARK


Contract: MK

Revision: FE

Scale @ A1: 1:500

CONSTRUCTION SITE BOUNDARY PLAN (EXISTING CONTEXT)

Site Compound Plan

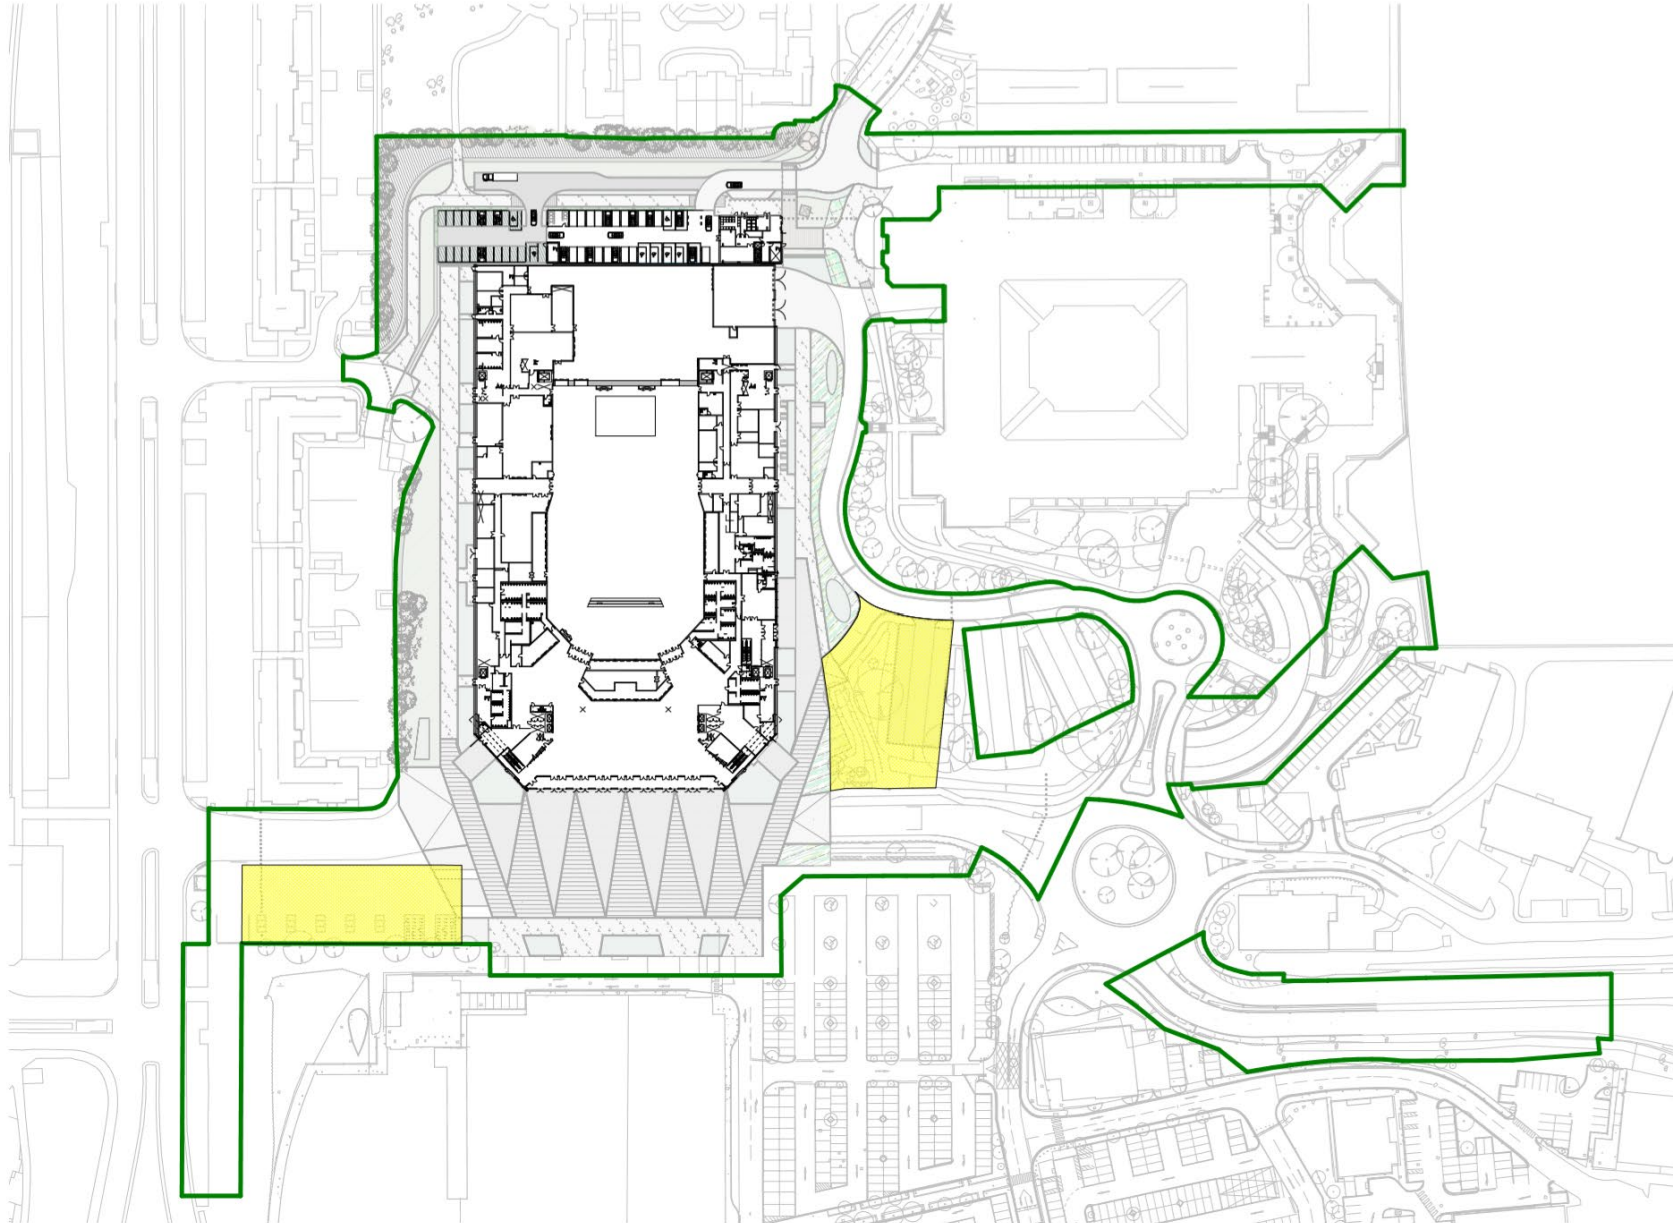

Project
Cardiff Arena

Prepared For
Robertson Property Ltd.




OHK International Ltd
One, 90 Whitford Street
London W1T 4EZ United Kingdom
T +44 (0)20 7636 2000
F +44 (0)20 7636 1987

1:10000000
1:10000000

AKIP
A-10, Floor 01, 80 Whitford,
London W1T 4EZ



Site Plan

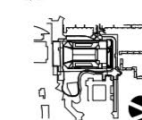

This plan is intended for use as a reference only. It is not intended to be used as a basis for any construction or other work. It is the responsibility of the user to ensure that the information is accurate and up to date.


NO.	DESCRIPTION	DATE
01	ISSUE FOR PERMIT	20/09/20
02	ISSUE FOR PERMIT	20/09/20
Drawn by: AKIP
Approved by: BAK
Project No: 20/23863/01
Date: 20/09/20

Revised by: FS
Scale: 1:500

SITE COMPOUND PLAN

Maintenance Area Plan

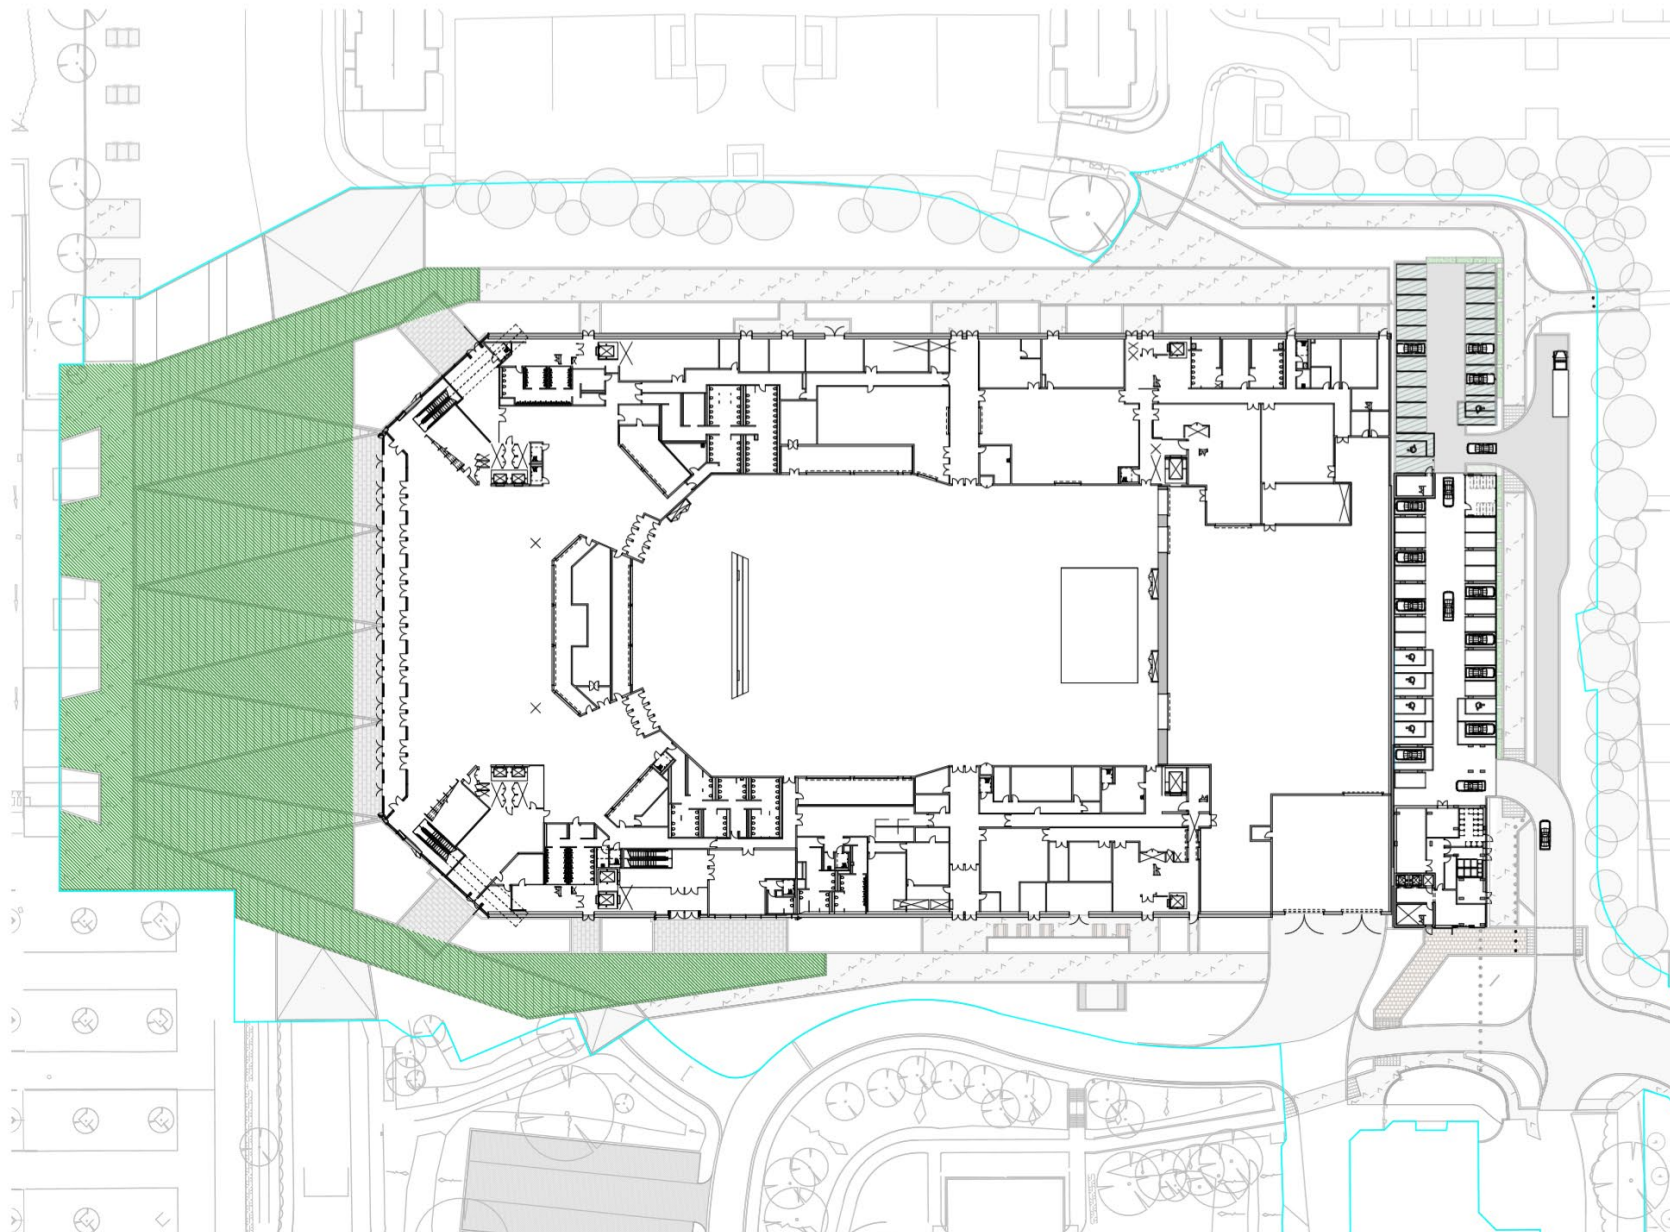


Project
Cardiff Arena

Prepared For
Robertson Property Ltd.



HOK International Ltd.
Quadrant, 60 Victoria Street
London W1T 4EQ, United Kingdom
T +44 (0)20 7538 2008
F +44 (0)20 7538 1887

Site Boundary
Maintenance Area

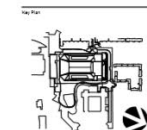


Scale: 1:200
Date: 20.05.2010

Drawn by: AGJ
Checked by: SK
Project No.: 20.0593.00
Drawn by: [Name]
MAINTENANCE AREA PLAN

Issue No.: P02
Revision: P02

Access Rights Plan

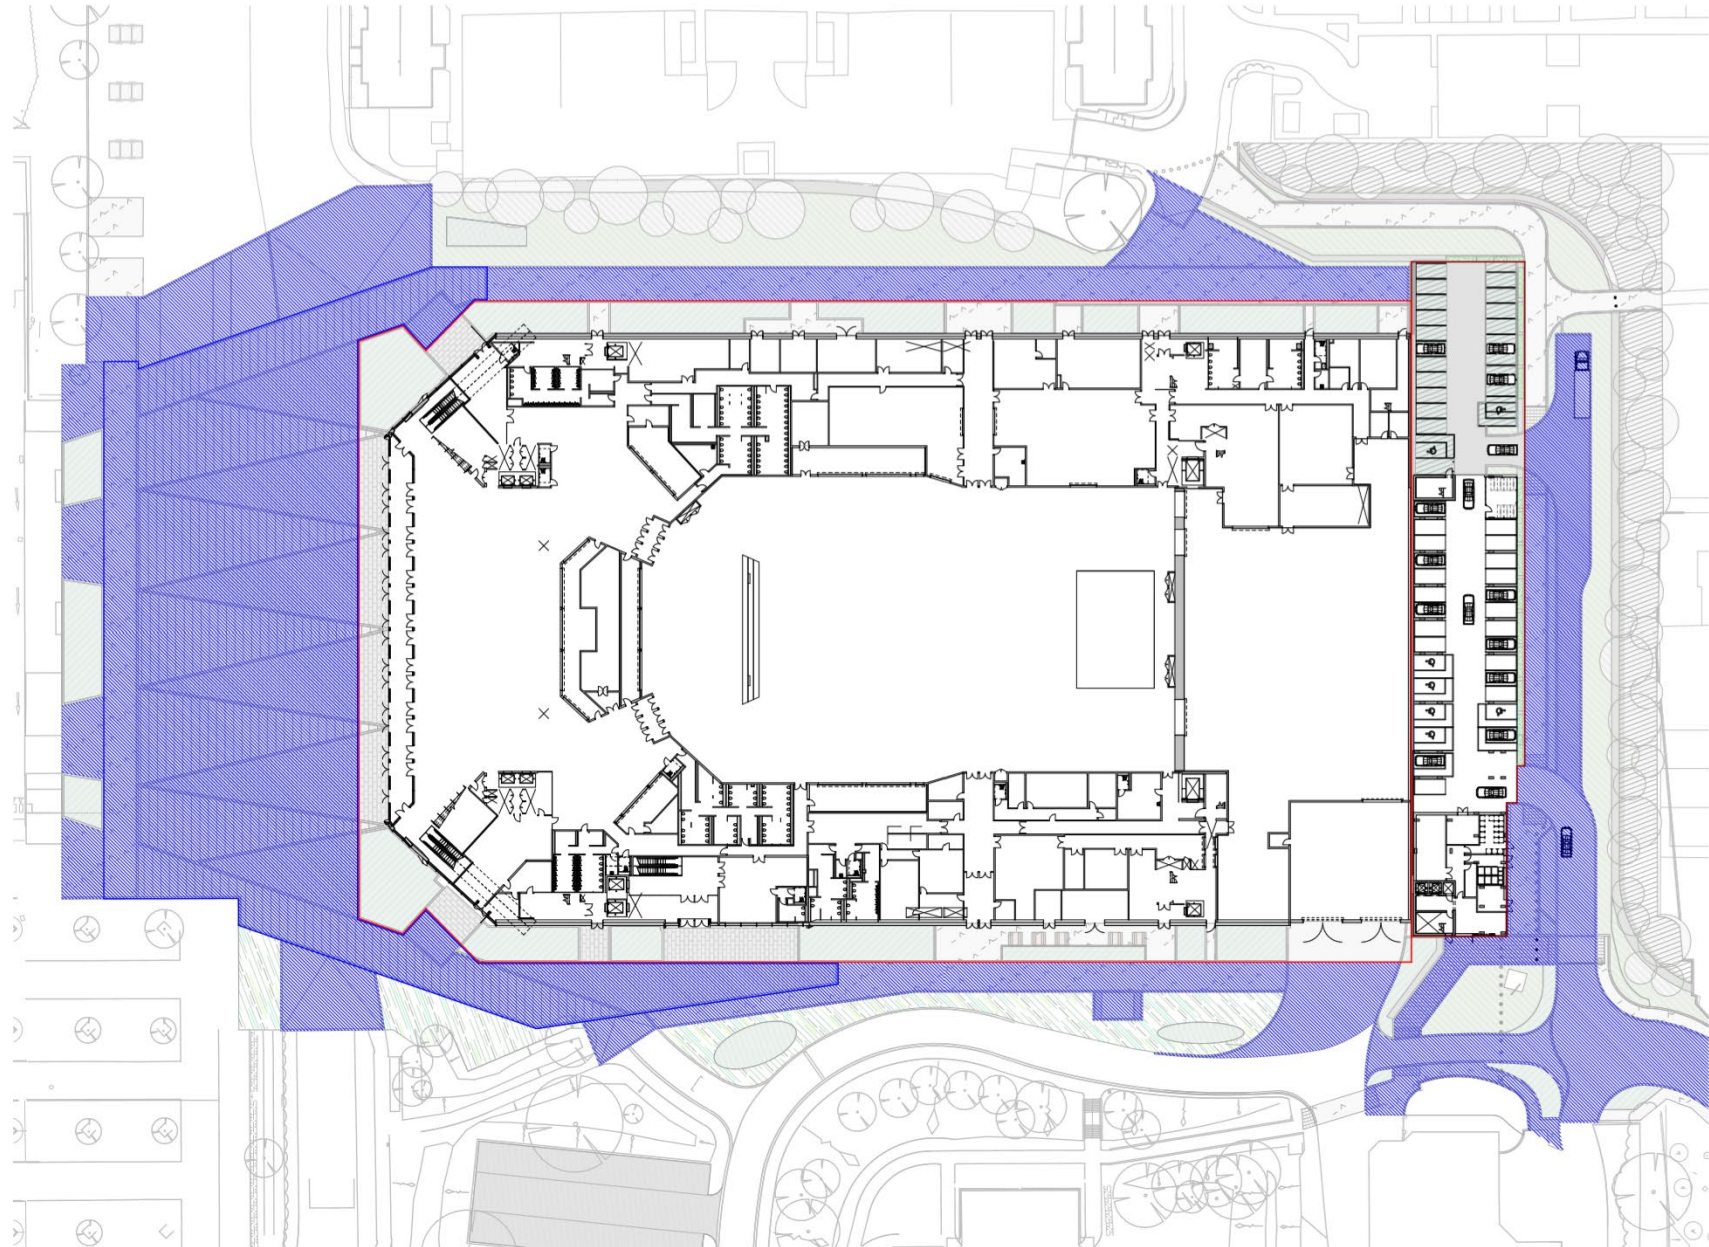

Project
Cardiff Arena

Prepared For
Robertson Property Ltd.




P+k International Ltd
Cable, 50 Watford Street
London W1T 4EZ United Kingdom
T +44 (0)20 7638 2076
F +44 (0)20 7638 1987

All dimensions & quantities are approximate and subject to change without notice.

Attn: 5-15 Friars St, Westminster, London W1T 4EZ

KEY:

[Red line]	OBVIOUS LINE - ARENA
[Blue shaded area]	ARENA & HOTEL ACCESS RIGHTS

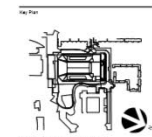

No.	Description	Size
1	ARENA FLOOR	11,000 SQM
2	ARENA FLOOR (11,000 SQM)	11,000 SQM
3	ARENA FLOOR (11,000 SQM)	11,000 SQM

Drawn by: ANJ
Checked by: MK
Project No: 20-33063-00
Date/Rev: 1:180

Access PLAN

The End

