

Appendix 3



SITE PLAN


PENTWYN LEISURE CENTRE

SUBJECT TO APPROVAL

ALL IMAGES ARE CONCEPT/ NO STATUS

KEY

- 1. Existing Parking
- 2. Parking removed, new public realm and external cafe space
- 3. Existing artificial playing surface
- 4. Covered external spectator area
- 5. New artificial playing surface
- 6. Extended hard landscape for parking
- 7. Grass converted to artificial playing surface
- 8. Existing skateboard park
- 9. New Grass Pro Pitch

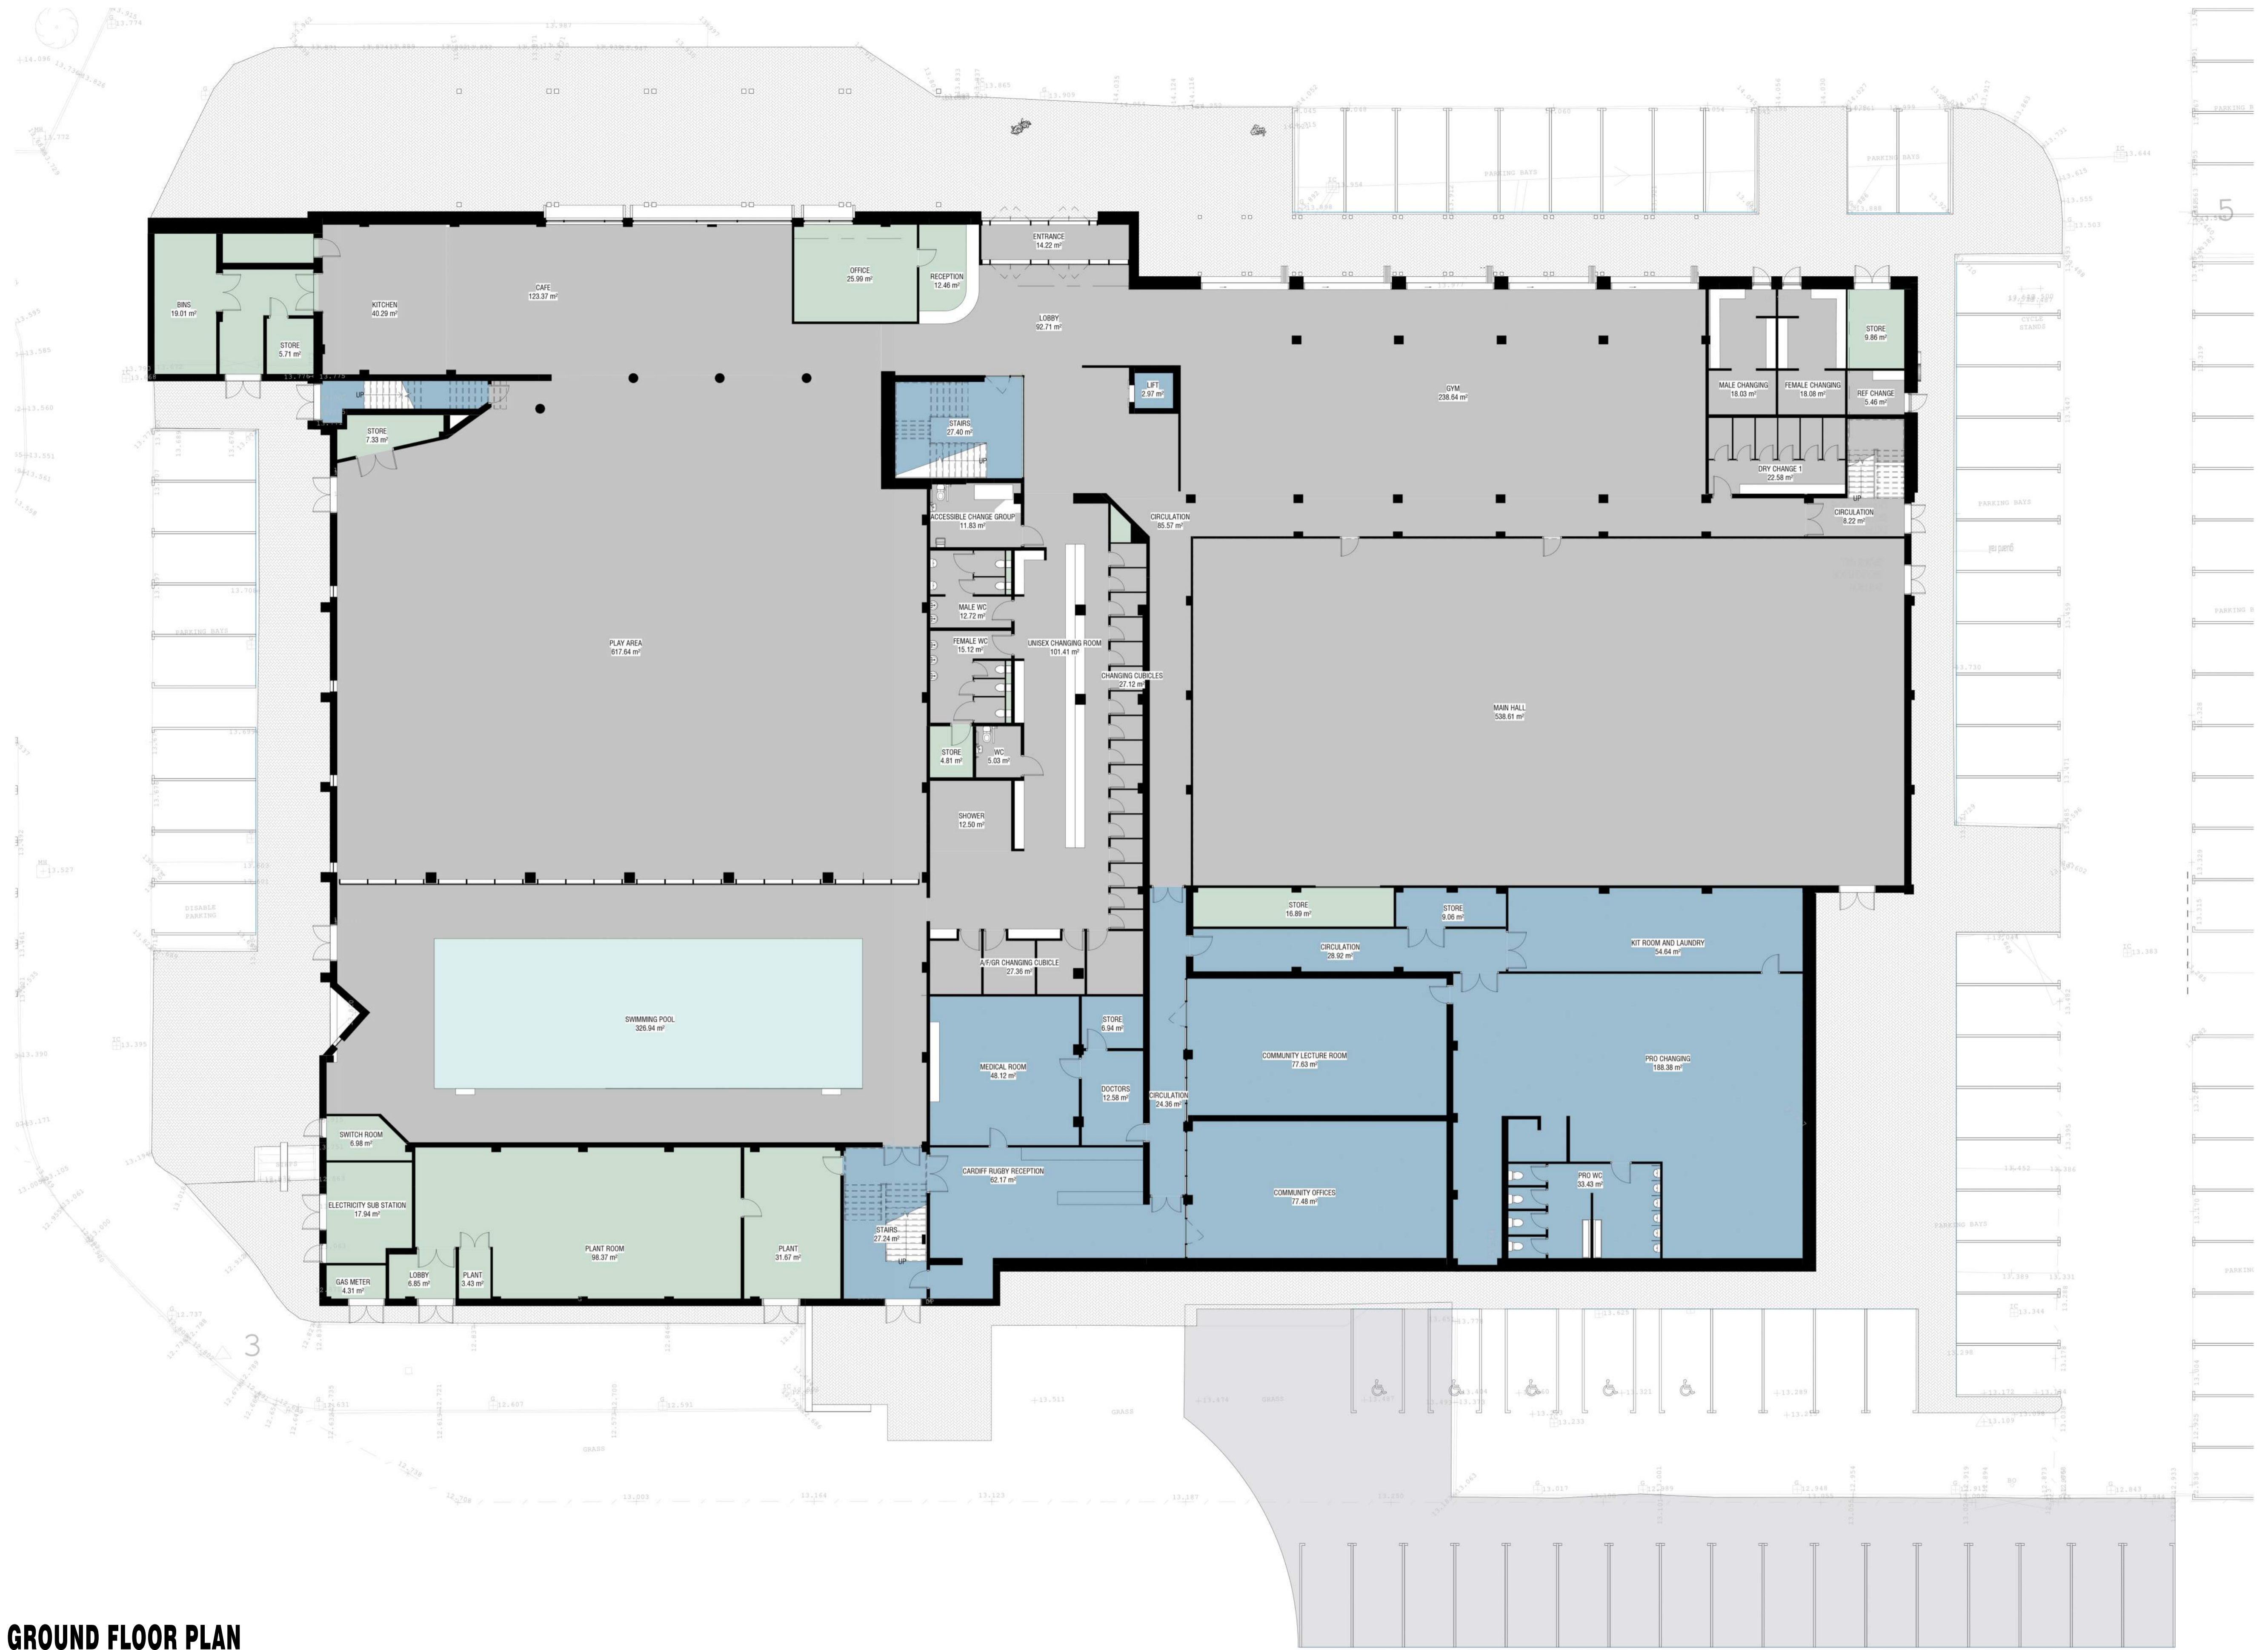

PROPOSED GROUND FLOOR PLAN


PENTWYN LEISURE CENTRE

SUBJECT TO APPROVAL

ALL IMAGES ARE CONCEPT/ NO STATUS

KEY

- Cardiff Rugby
- Community
- Operator

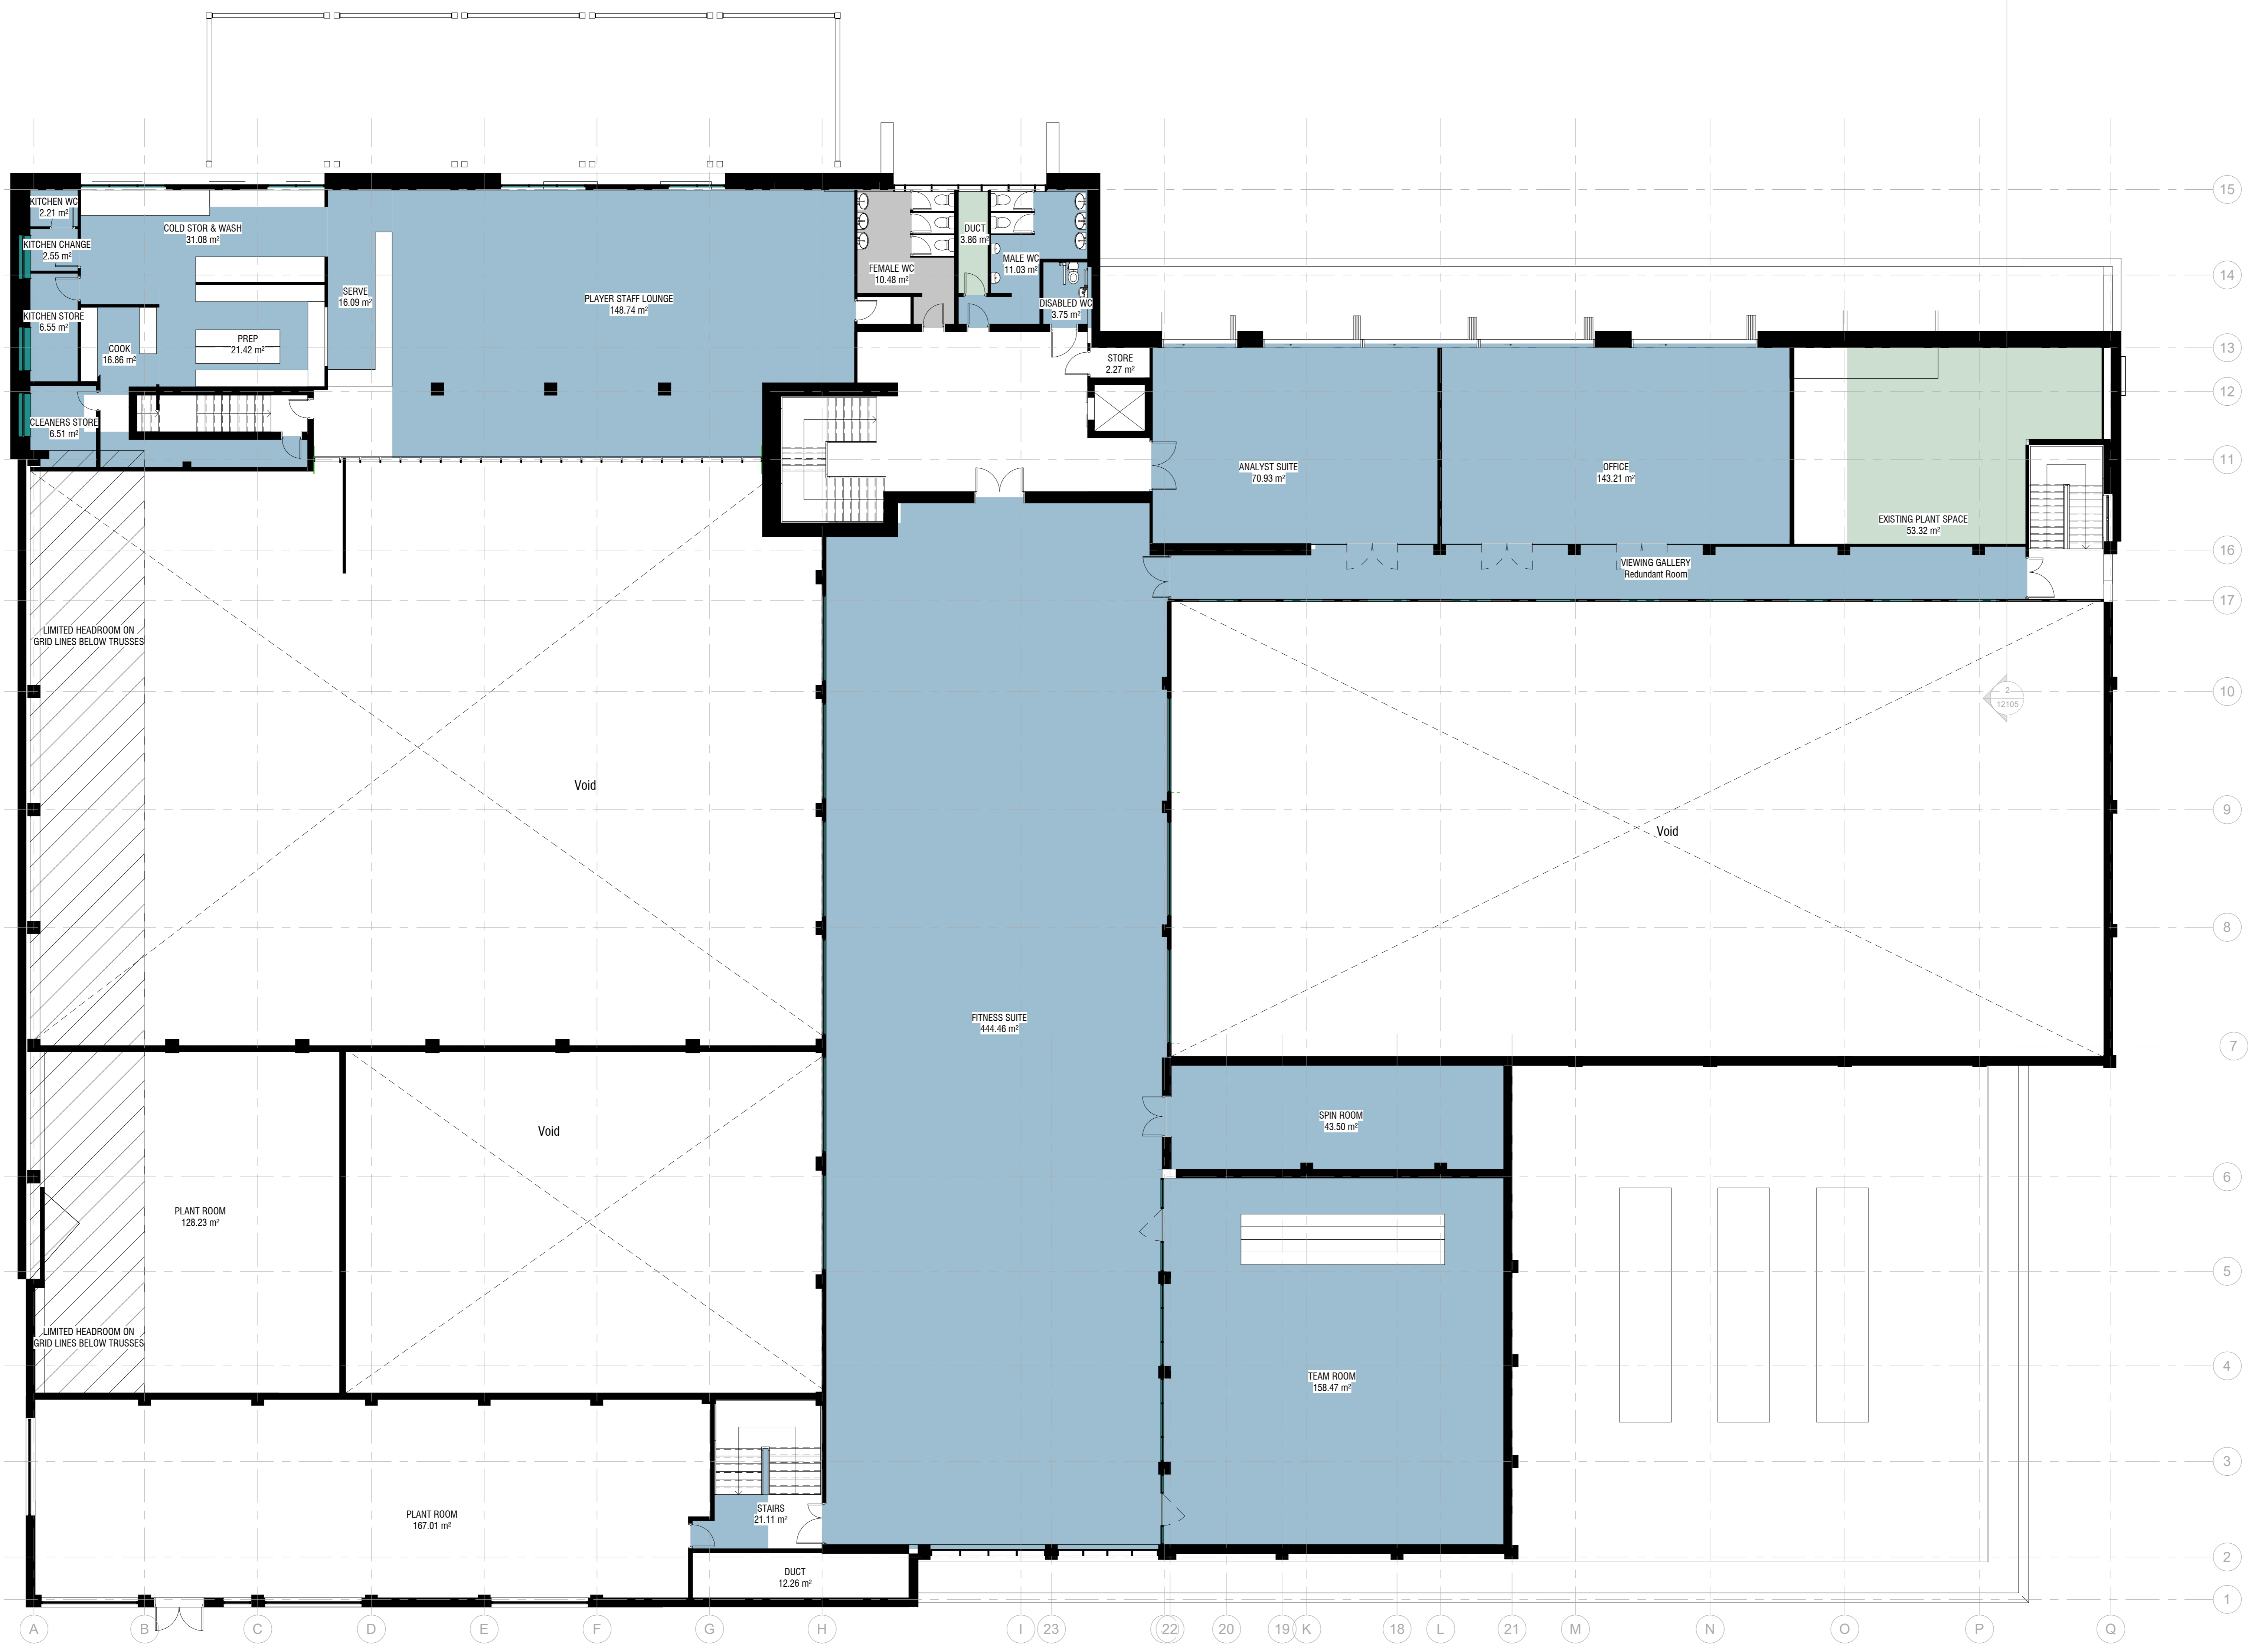

Revision	Description	Date	Drawn	Checked
7	Stage 2 Issue	17/08/22	KV	EB
6	Issued following client engagement	11/03/22	EB	
5	Layout Updated for Comment	18/02/22	EB	
4	Layout Updated for Comment	31/01/22	EB	
3	Hydrotherapy pool added	13/09/21	SU	NM/O
2	Updated Pool Layout	30/07/21	SU	NM/O
1	Issued for comment	17/05/21	SU	NM/O

SCOTT BROWNRIGG

Park House
 Greyfriars Road Cardiff CF10 3AF
 phone: +44 (0)29 2052 2450
 www.scottbrownrigg.com

Client's Name
CARDIFF COUNCIL



Job Title
PROJECT BLUE

Drawing Title
FIRST FLOOR PLAN PLAN - PROPOSED

Scale
1 : 100 @A0

Project Name: Originator: Volume: Level: Type: Risk: Number:
19143-SBR-ZZ-01-DR-A-10101

Issued/Date: Issue: Rev
S4 - FOR STAGE APPROVAL 7