




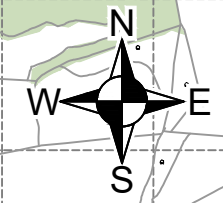

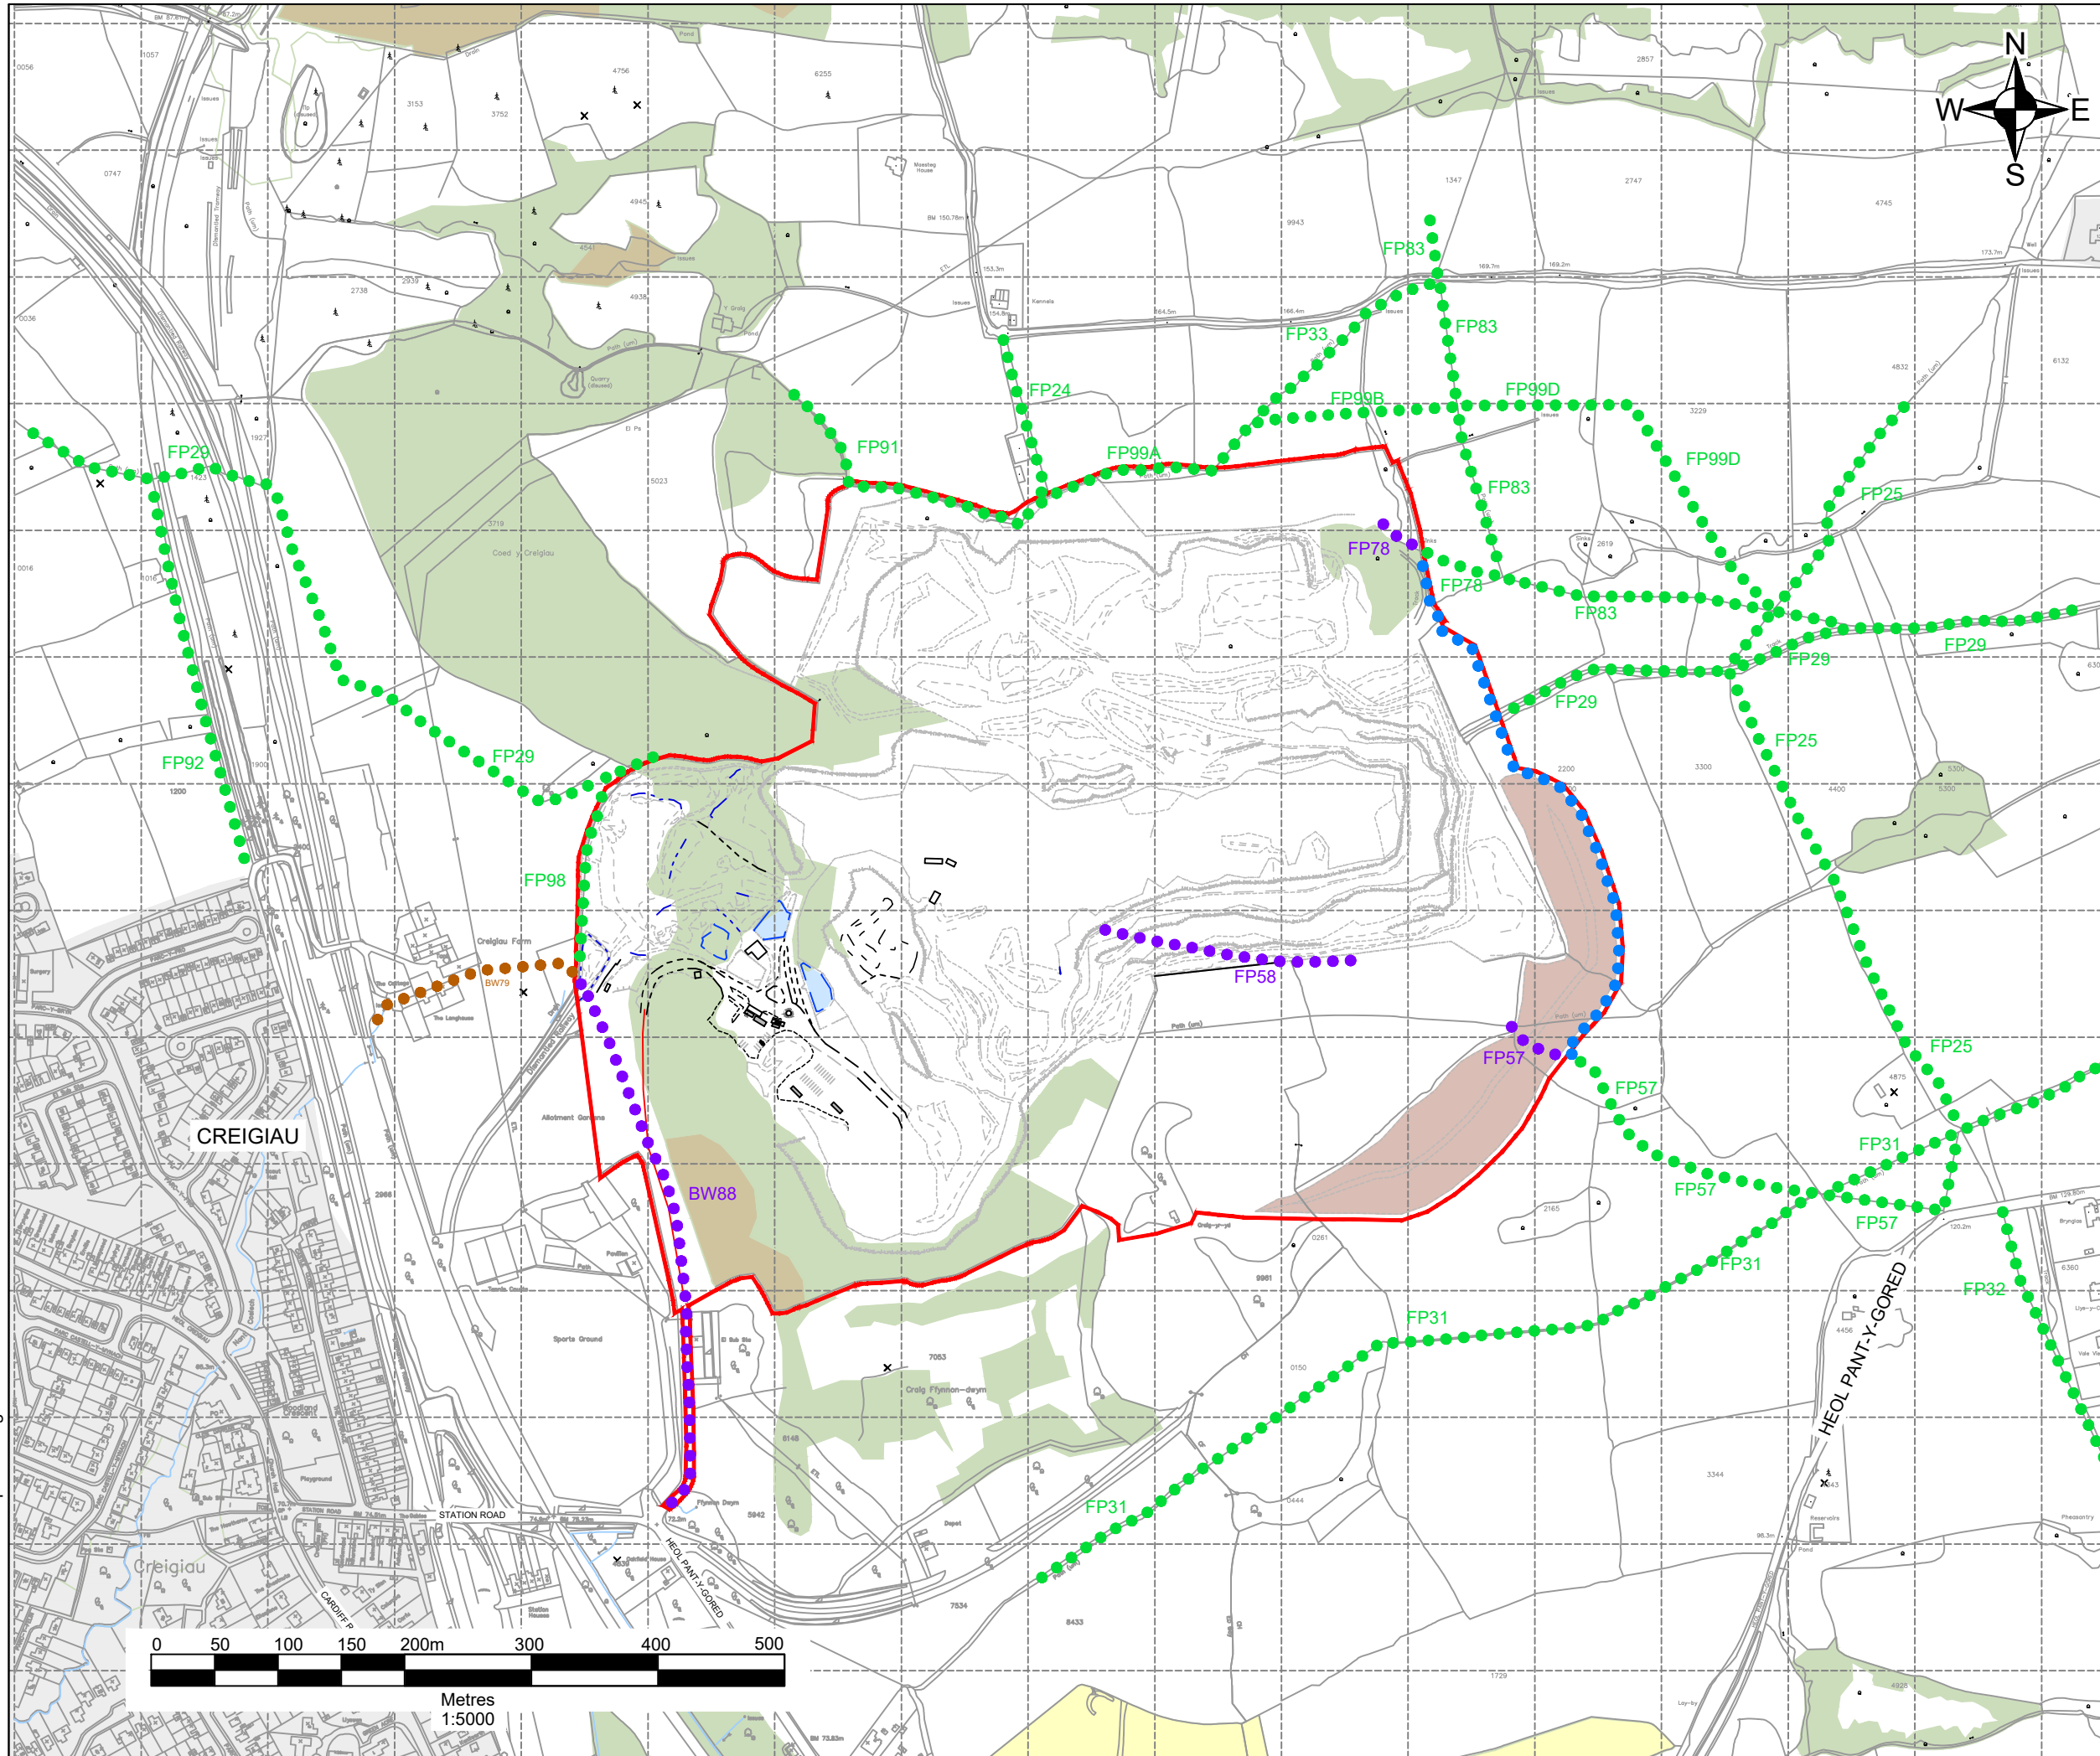

407.05731.00162.16.001.0 Composite.dwg

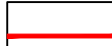

NOTES
 Boundaries taken from final development plan
 ref C059-00070

- LEGEND**
-  CREIGIAU QUARRY PLANNING PERMISSION BOUNDARY
 -  EXISTING BRIDLEWAYS
 -  EXISTING FOOTPATHS
 -  BRIDLEWAY AND FOOTPATHS TO BE STOPPED UP
 -  NEW FOOTPATH



SLR 

FULMAR HOUSE
 BEIGNON CLOSE
 OCEAN WAY
 CARDIFF, CF24 5PB
 T: 0292 049 1010
 F: 029 2048 7903
 www.slrconsulting.com

**CREIGIAU QUARRY
 RIGHTS OF WAY
 COMPOSITE PLAN**

407/05731/00162/001

Scale: 1:5000 @A3 Date: APRIL 2021

