




GROUND FLOOR PLAN 100 @ A1

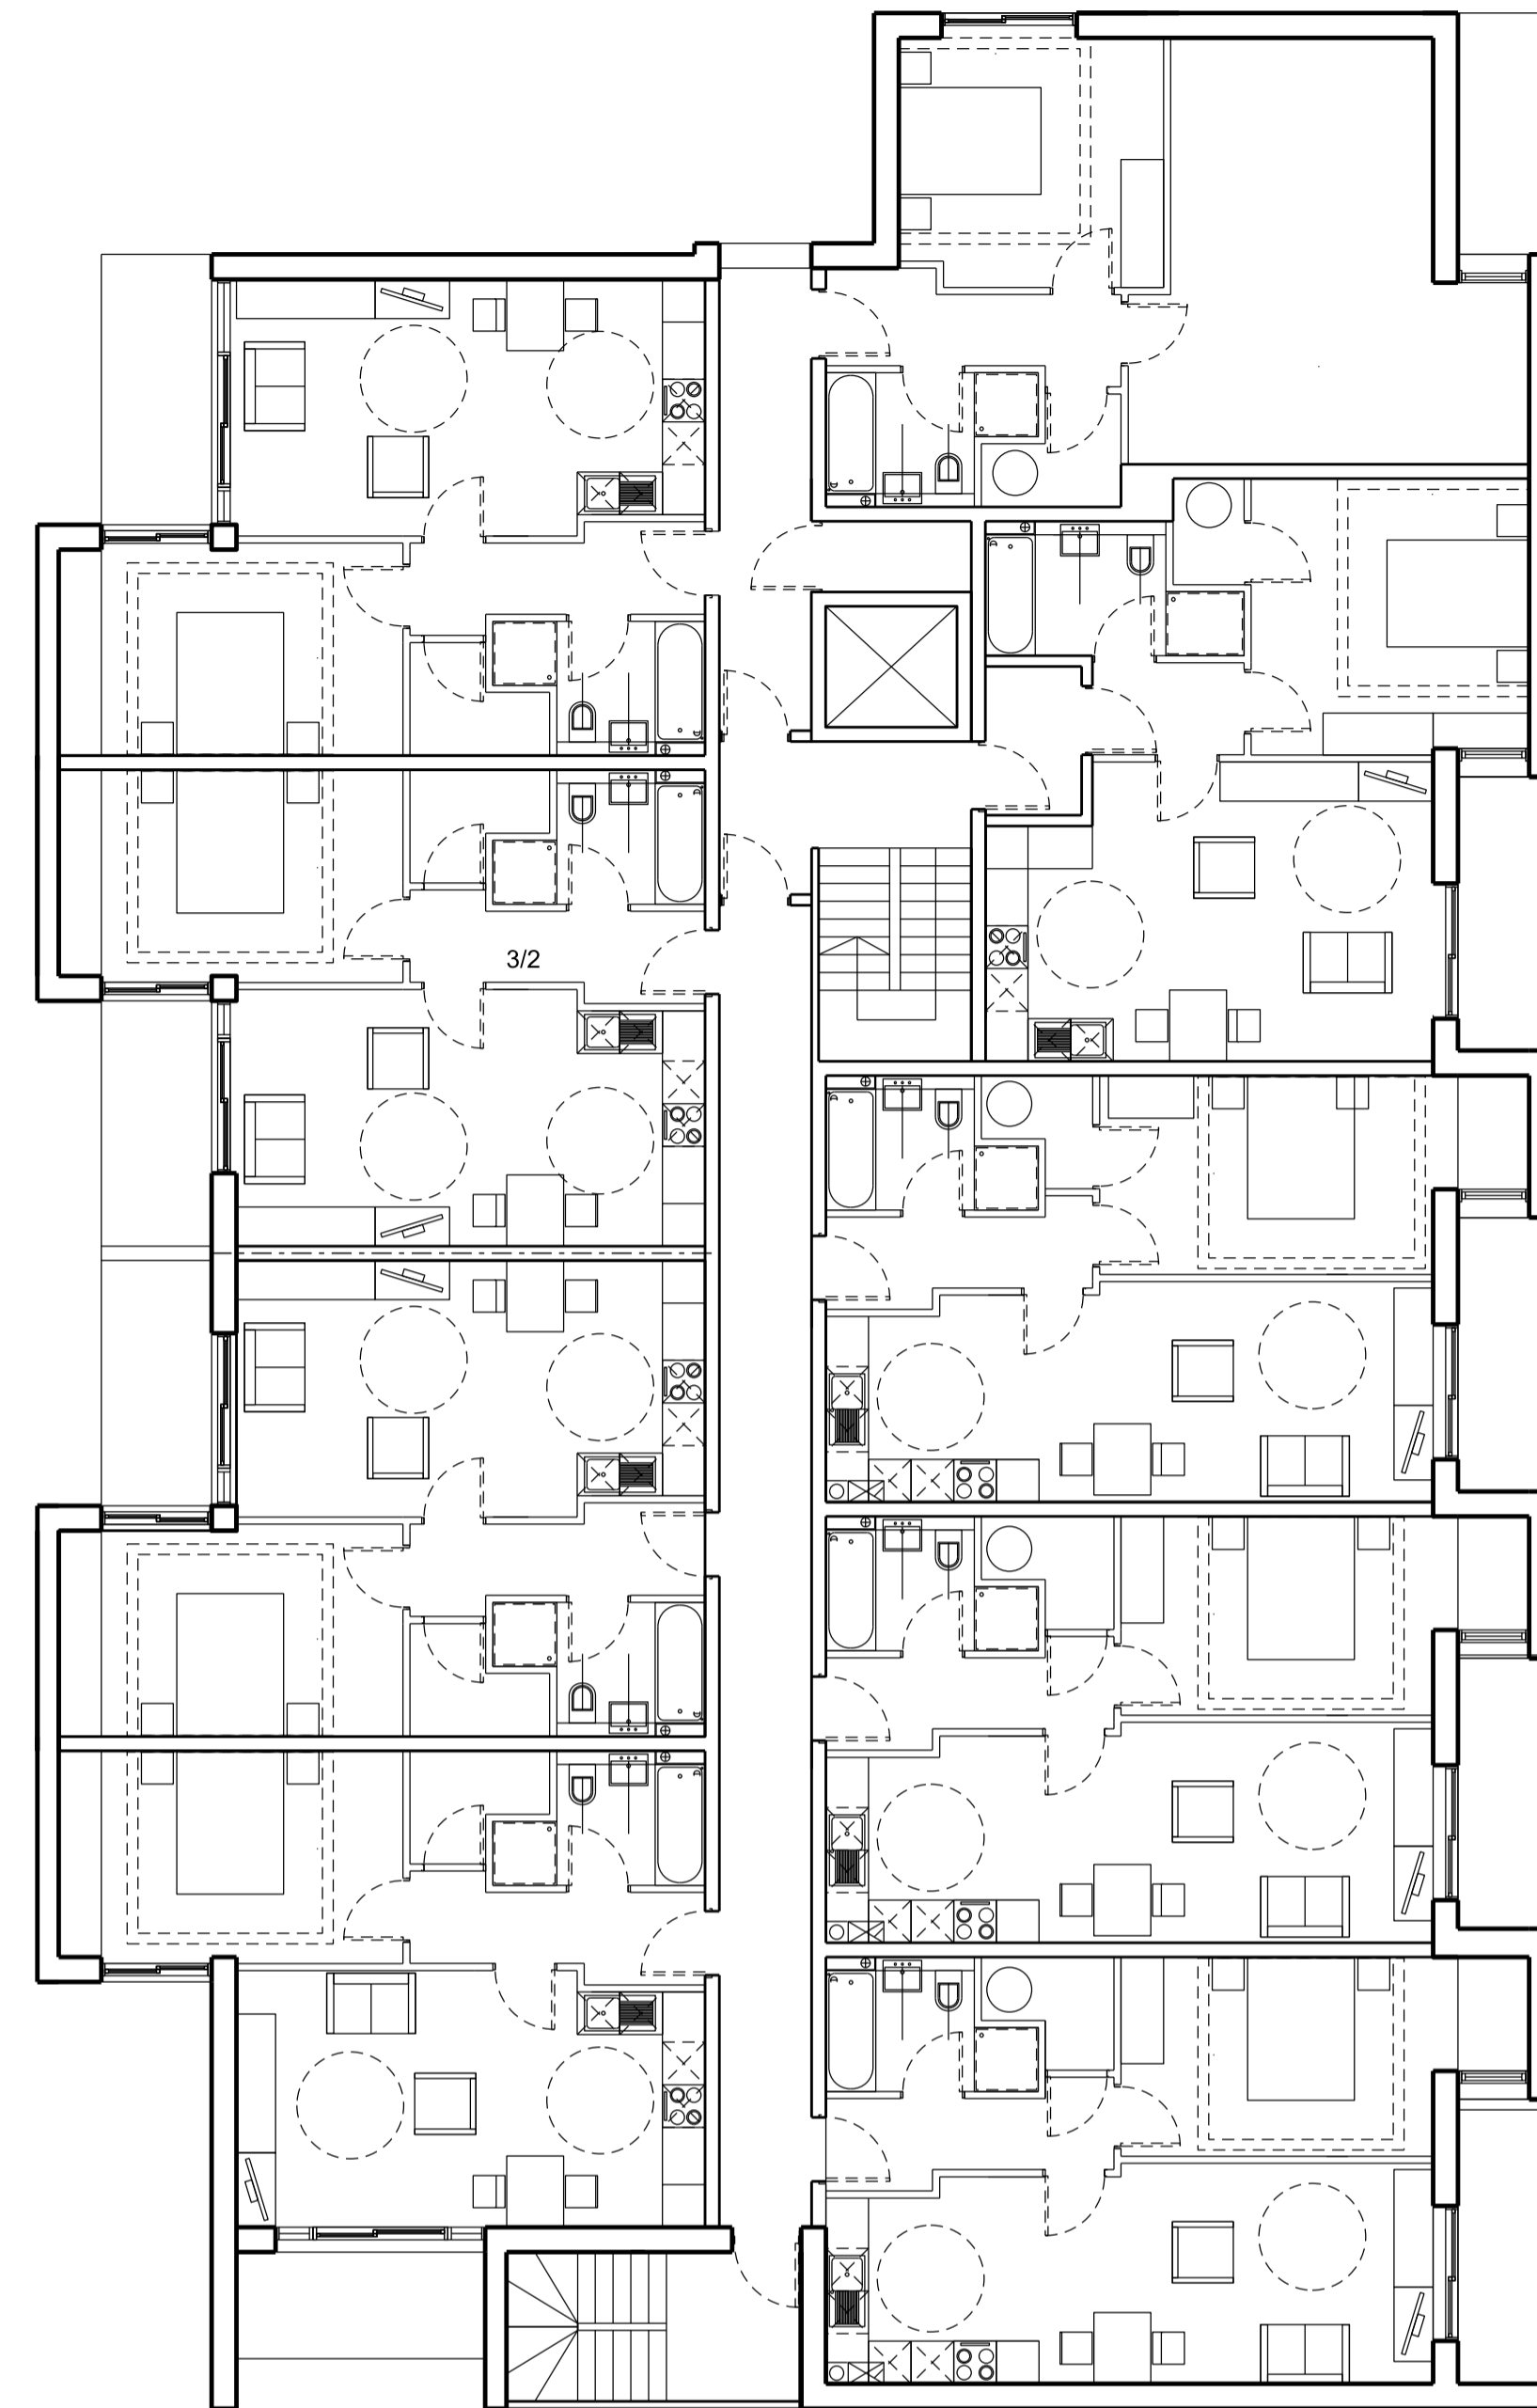

We believe there to be no overlooking issues -
 OR we suggest 1.8m obscured screen.
 The suggested 3 floors on the northern boundary
 meets the 45 degree rule

1st & 2nd FLOOR PLAN 100 @ A1

30 x 1 Bed Apartment Approx 52 sqm

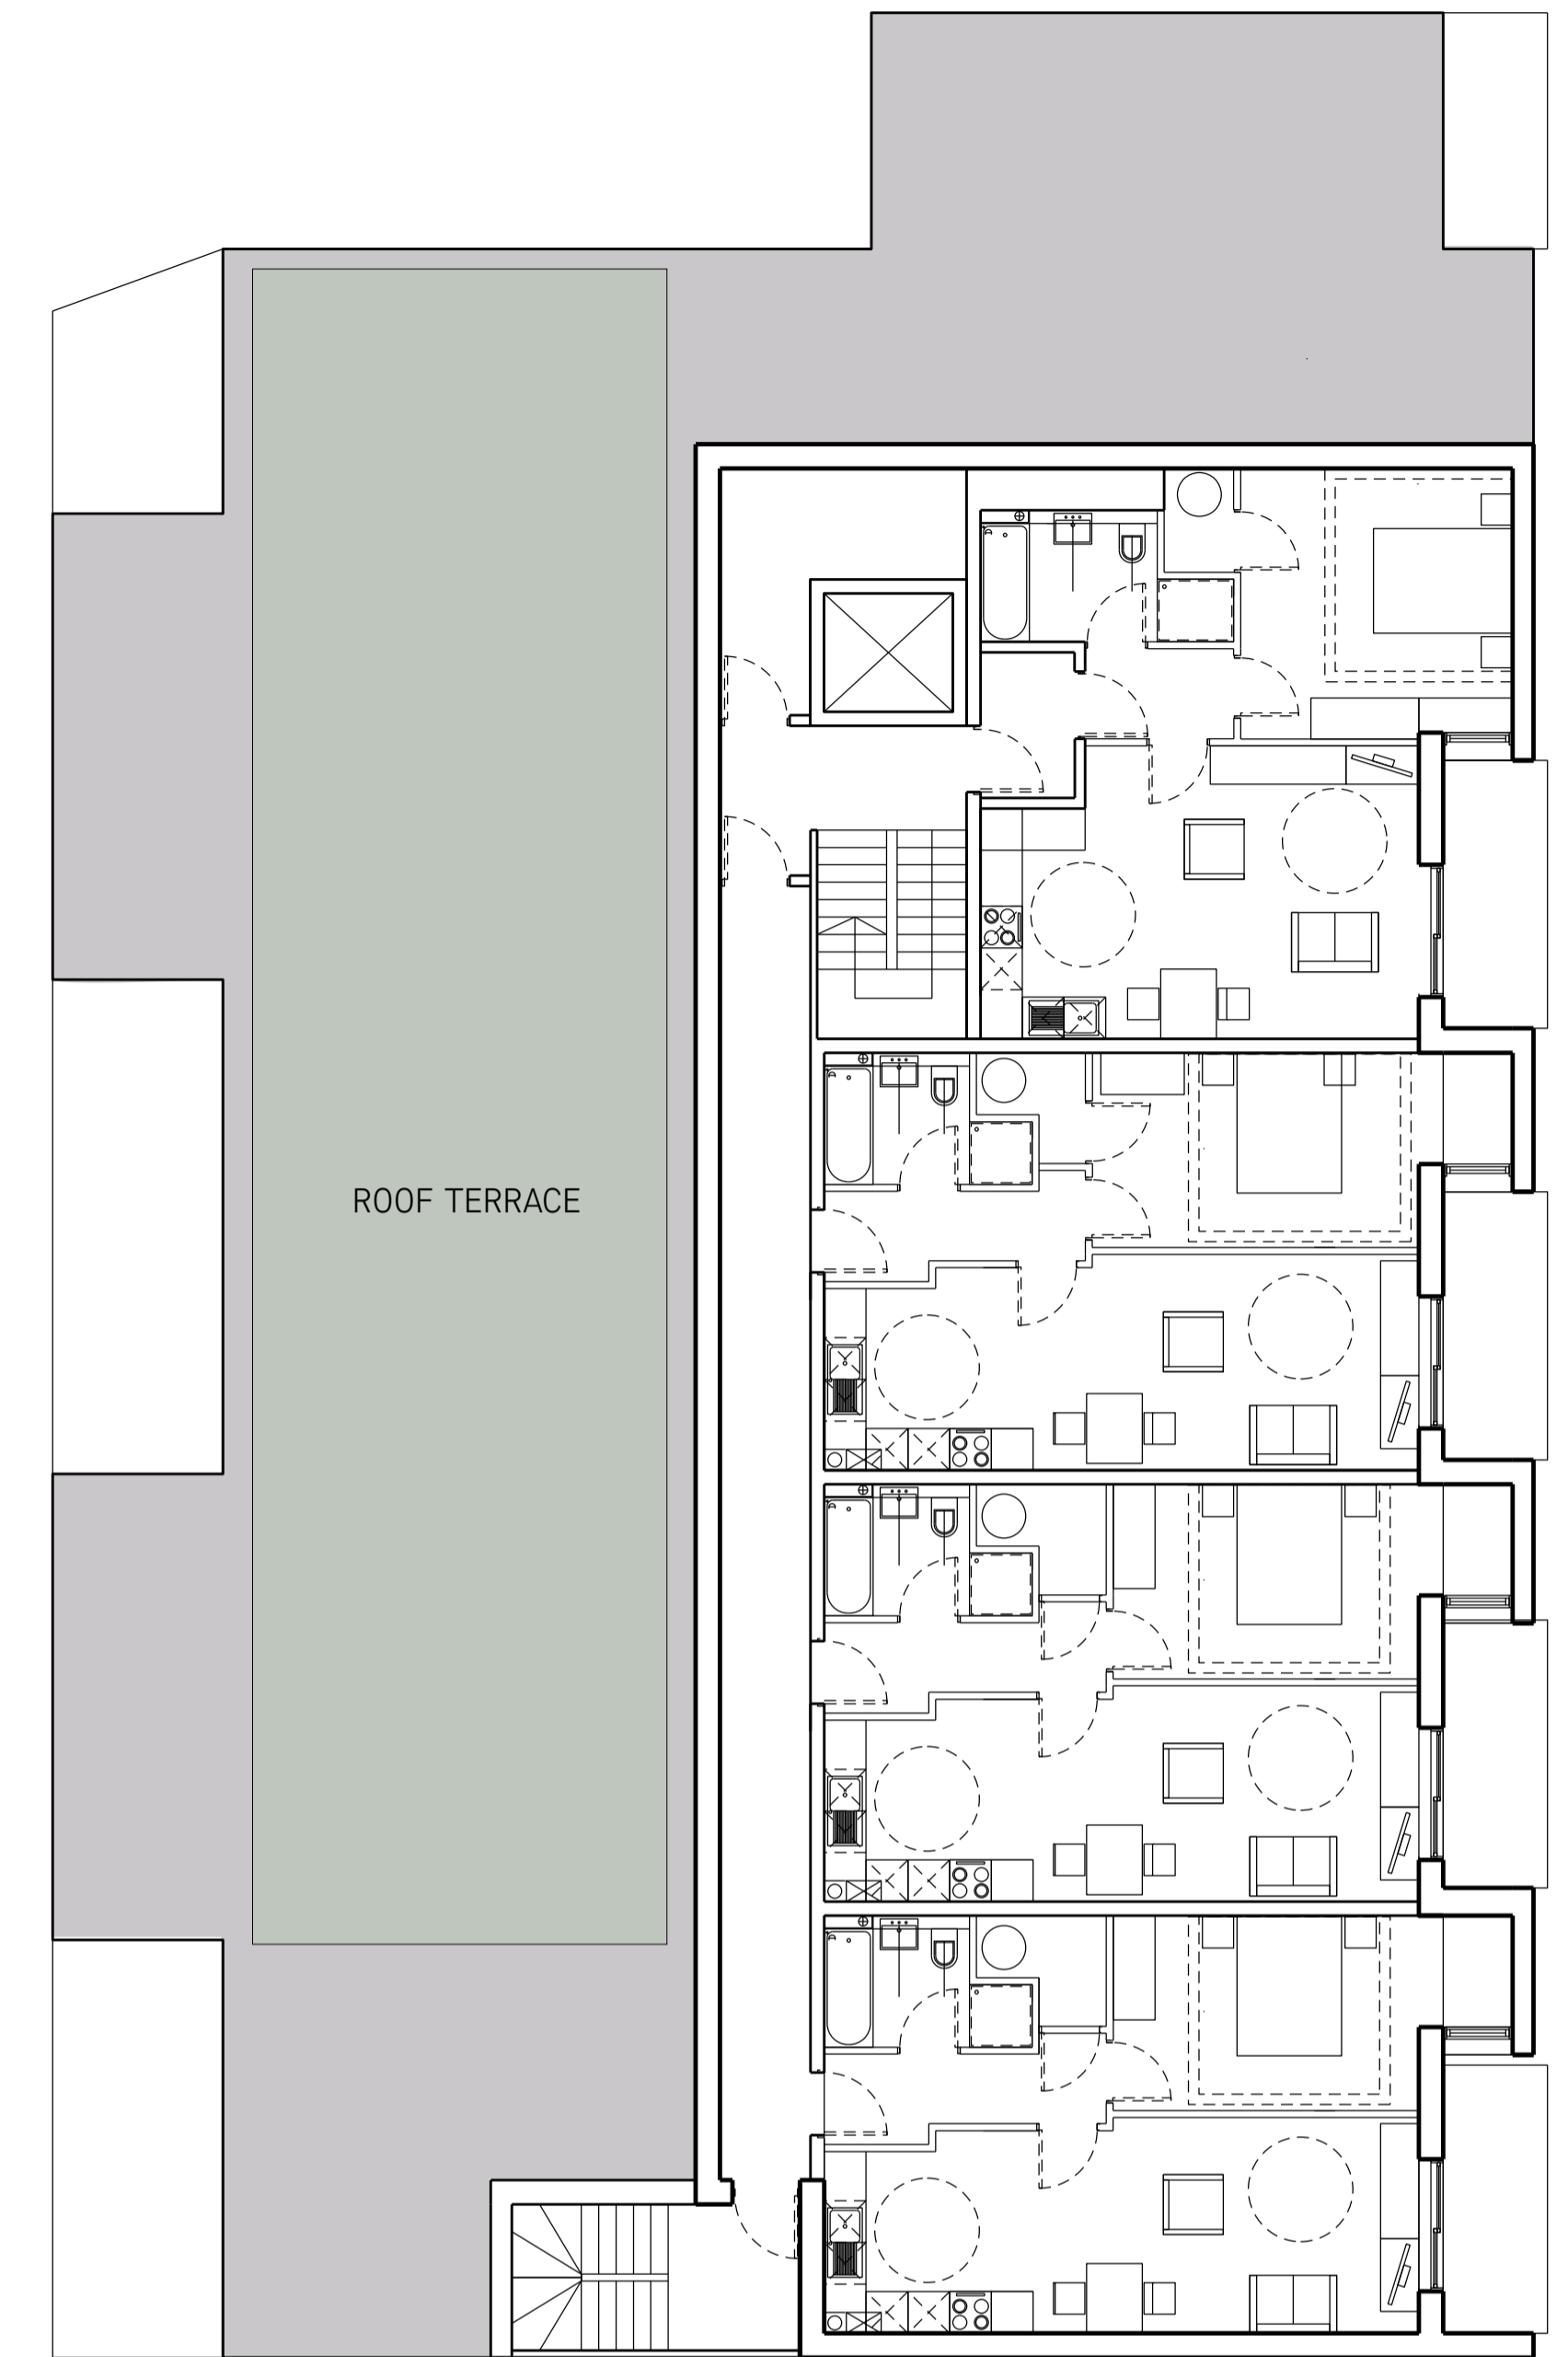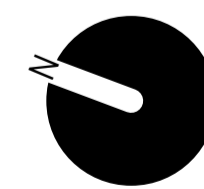

There is an opportunity to provide additional amenity space
 in the form of a green roof terrace.

3rd FLOOR PLAN 100 @ A1



11-13 Penhill Rd Cardiff CF11 9UP
 Tel. 07799 862959 www.mjaarchitects.com

Client

VENTURA

Project

CROWN HOUSE

Drawing


PROPOSED FLOOR PLANS

Scale	Status	Date	Drawn	Checked
1:100 @ A1				

Drawing No.	Revision
A-P-S-001	0

A-P-S-001

0

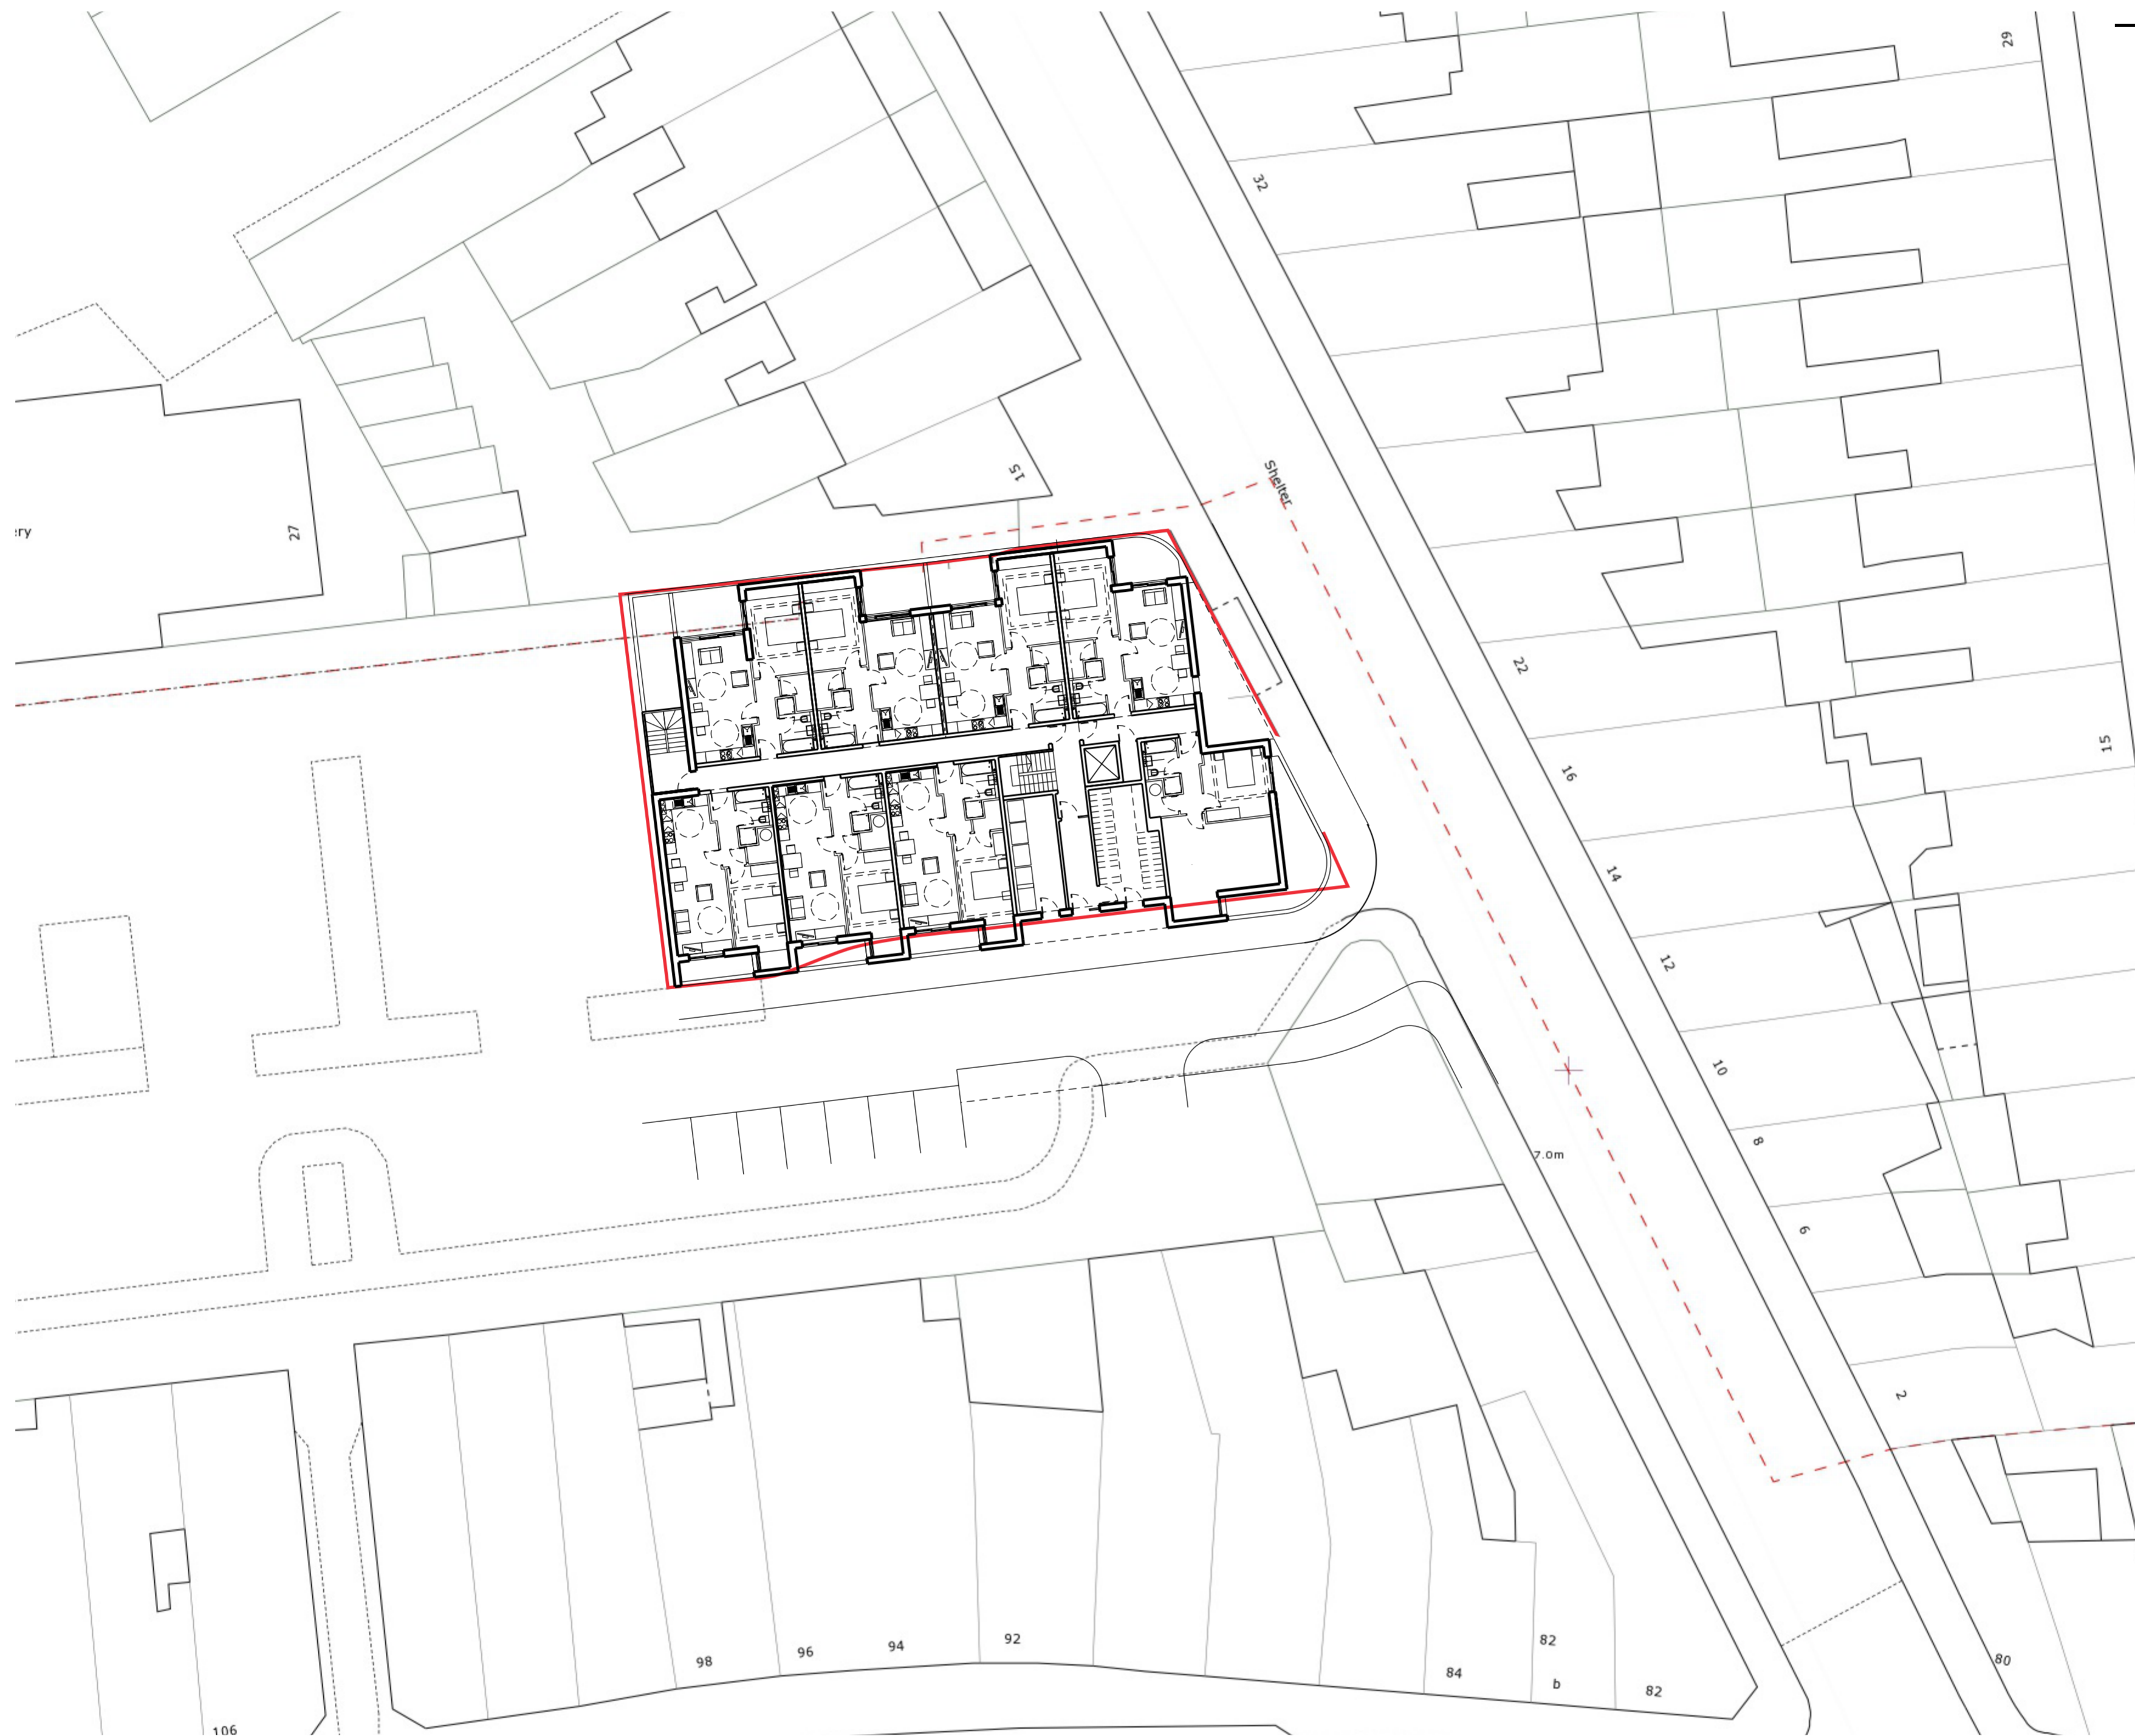


 11-13 Penhill Rd
 Cardiff CF119UP
 Tel. 07799 862959
 hello@mattjonesarchitects.co.uk

Client

Ventura

Project

Crown House

Drawing

PROPOSED SITE PLAN

Scale	Status	Checked
1:250 @ A3	Sketch Information	

Drawing No.	Revision

A-P-S-02