


CARDIFF CITY HALL

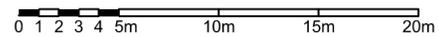


Lower Ground - As Existing

Client CARDIFF CITY COUNCIL
 Date January 2023
 Dwg No. SK 35


Project CARDIFF CITY HALL
 Title Existing Lower Ground Plan
 Scale Scale 1:250 @ A2

WSP House, 70 Chancery Lane, London WC2A 1AF

esa architecture
 member of WSP

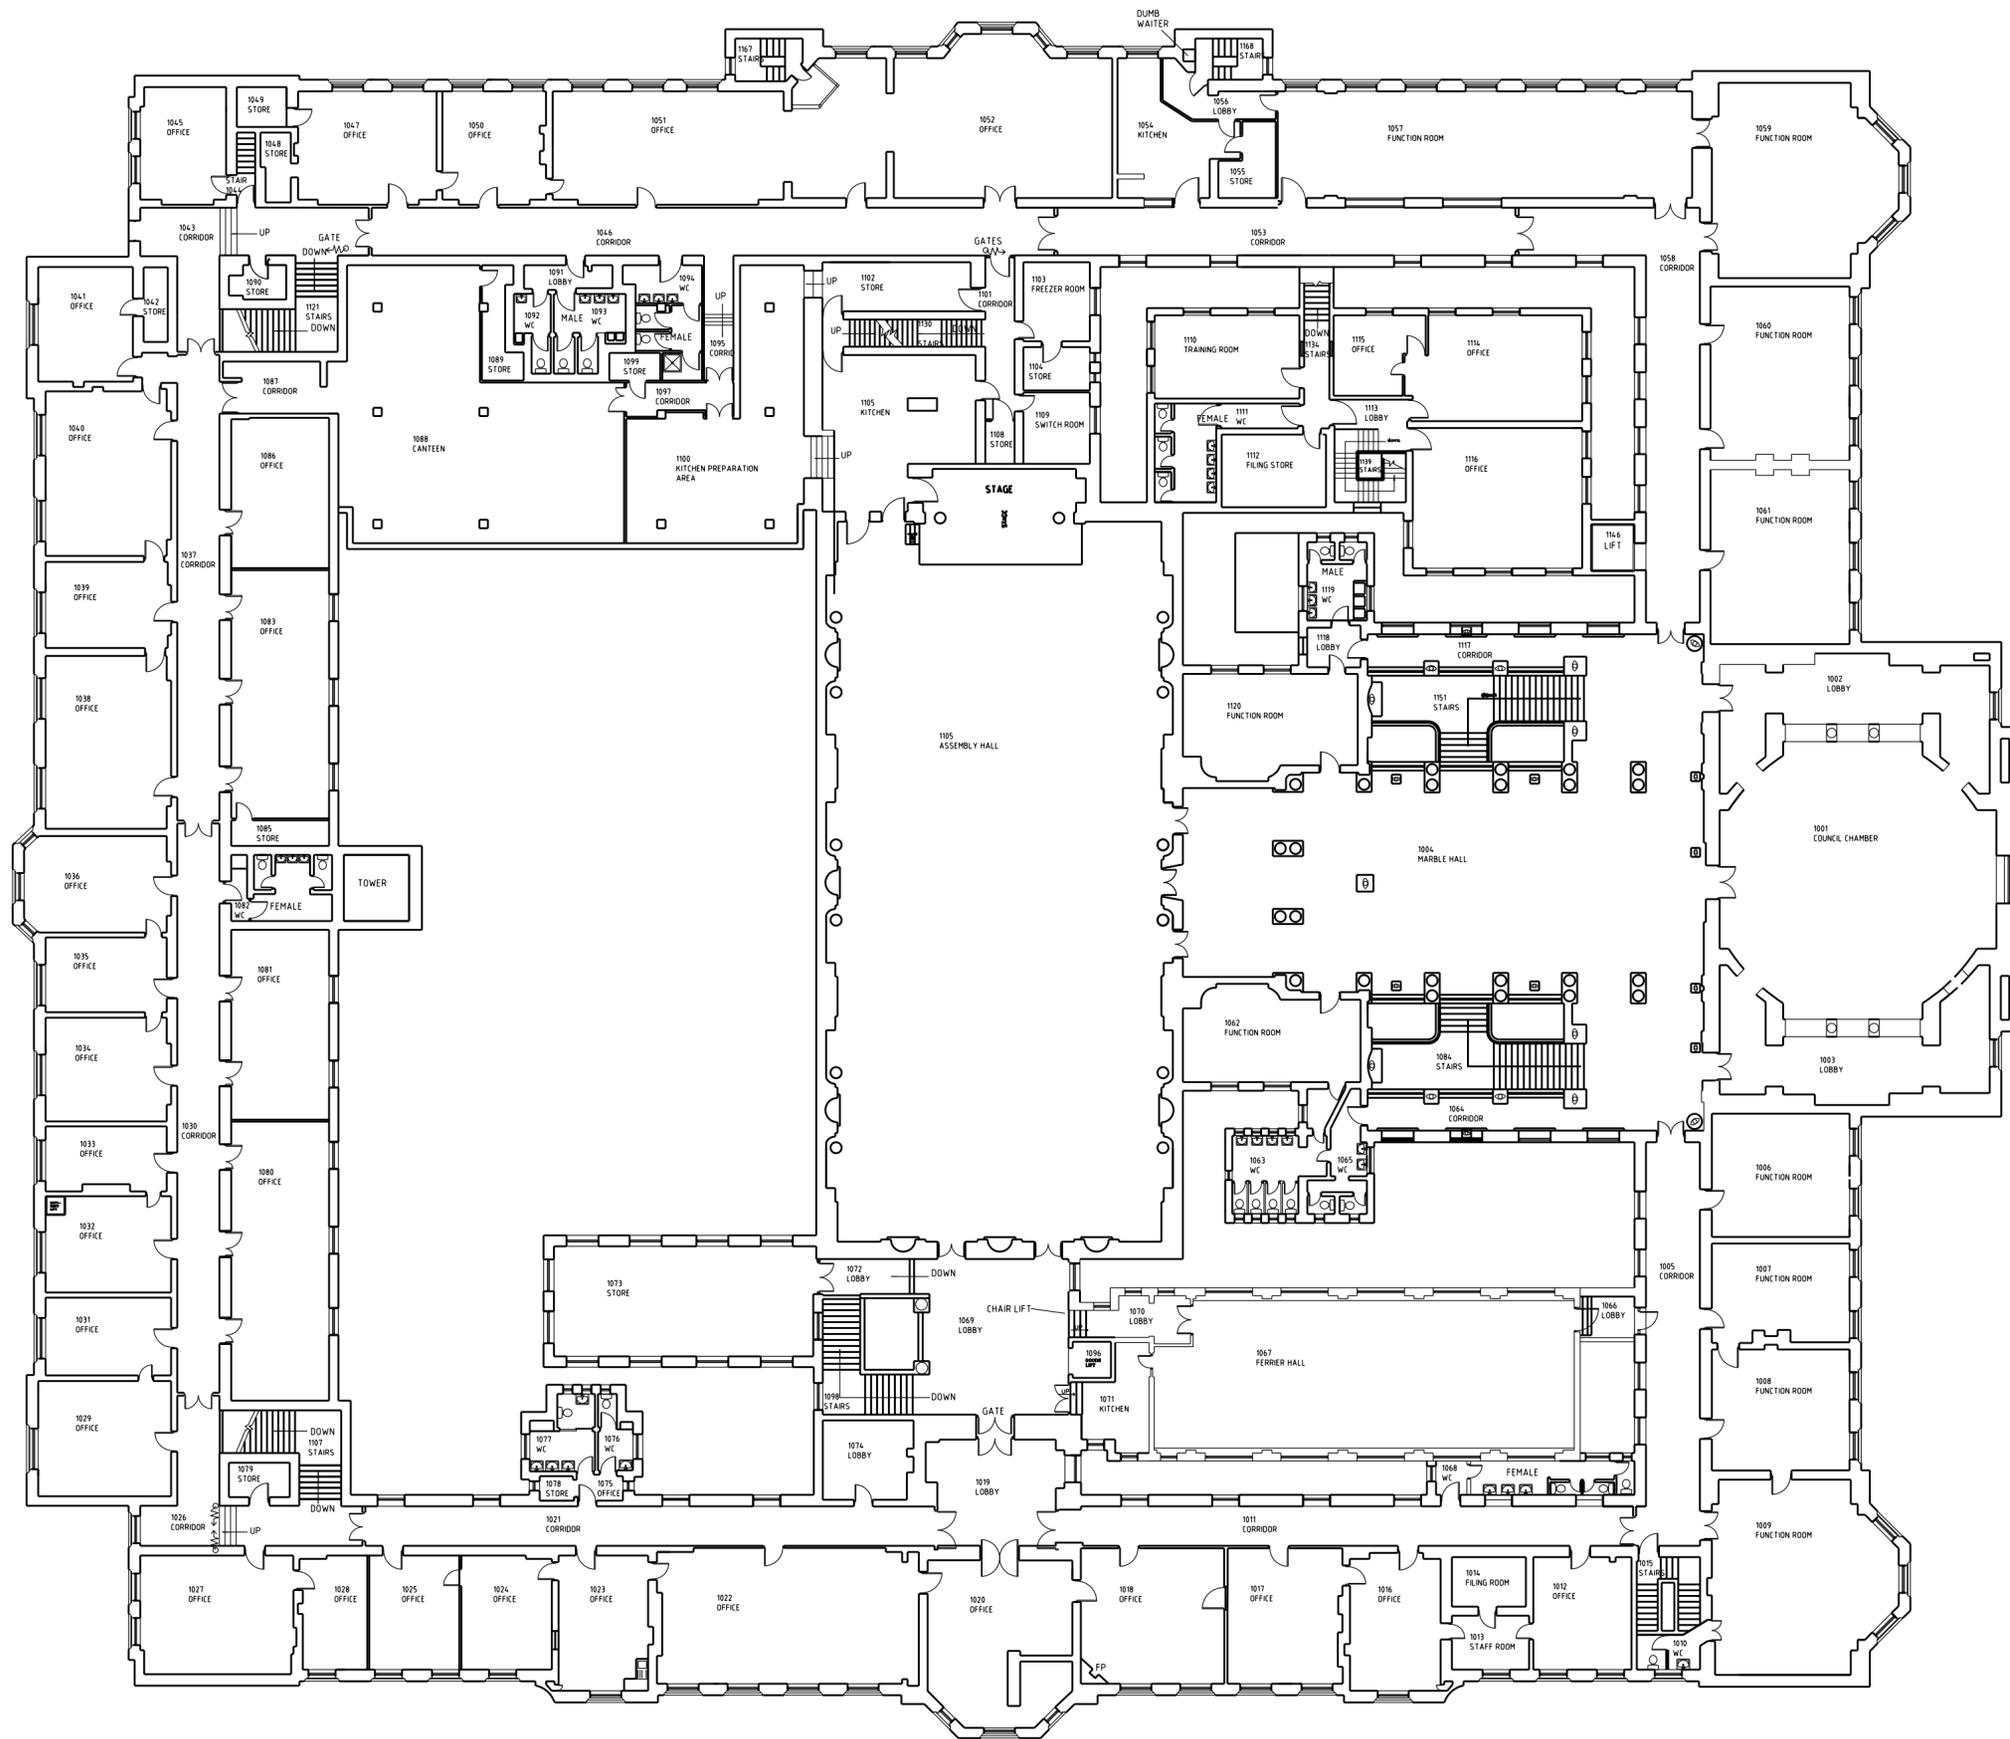

CARDIFF CITY HALL

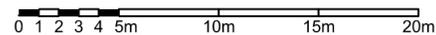


First Floor - As Existing

Client CARDIFF CITY COUNCIL
 Date January 2023
 Dwg No. SK 37


Project CARDIFF CITY HALL
 Title Existing First Floor Plan
 Scale Scale 1:250 @ A2

WSP House, 70 Chancery Lane, London WC2A 1AF

esa architecture
 member of WSP

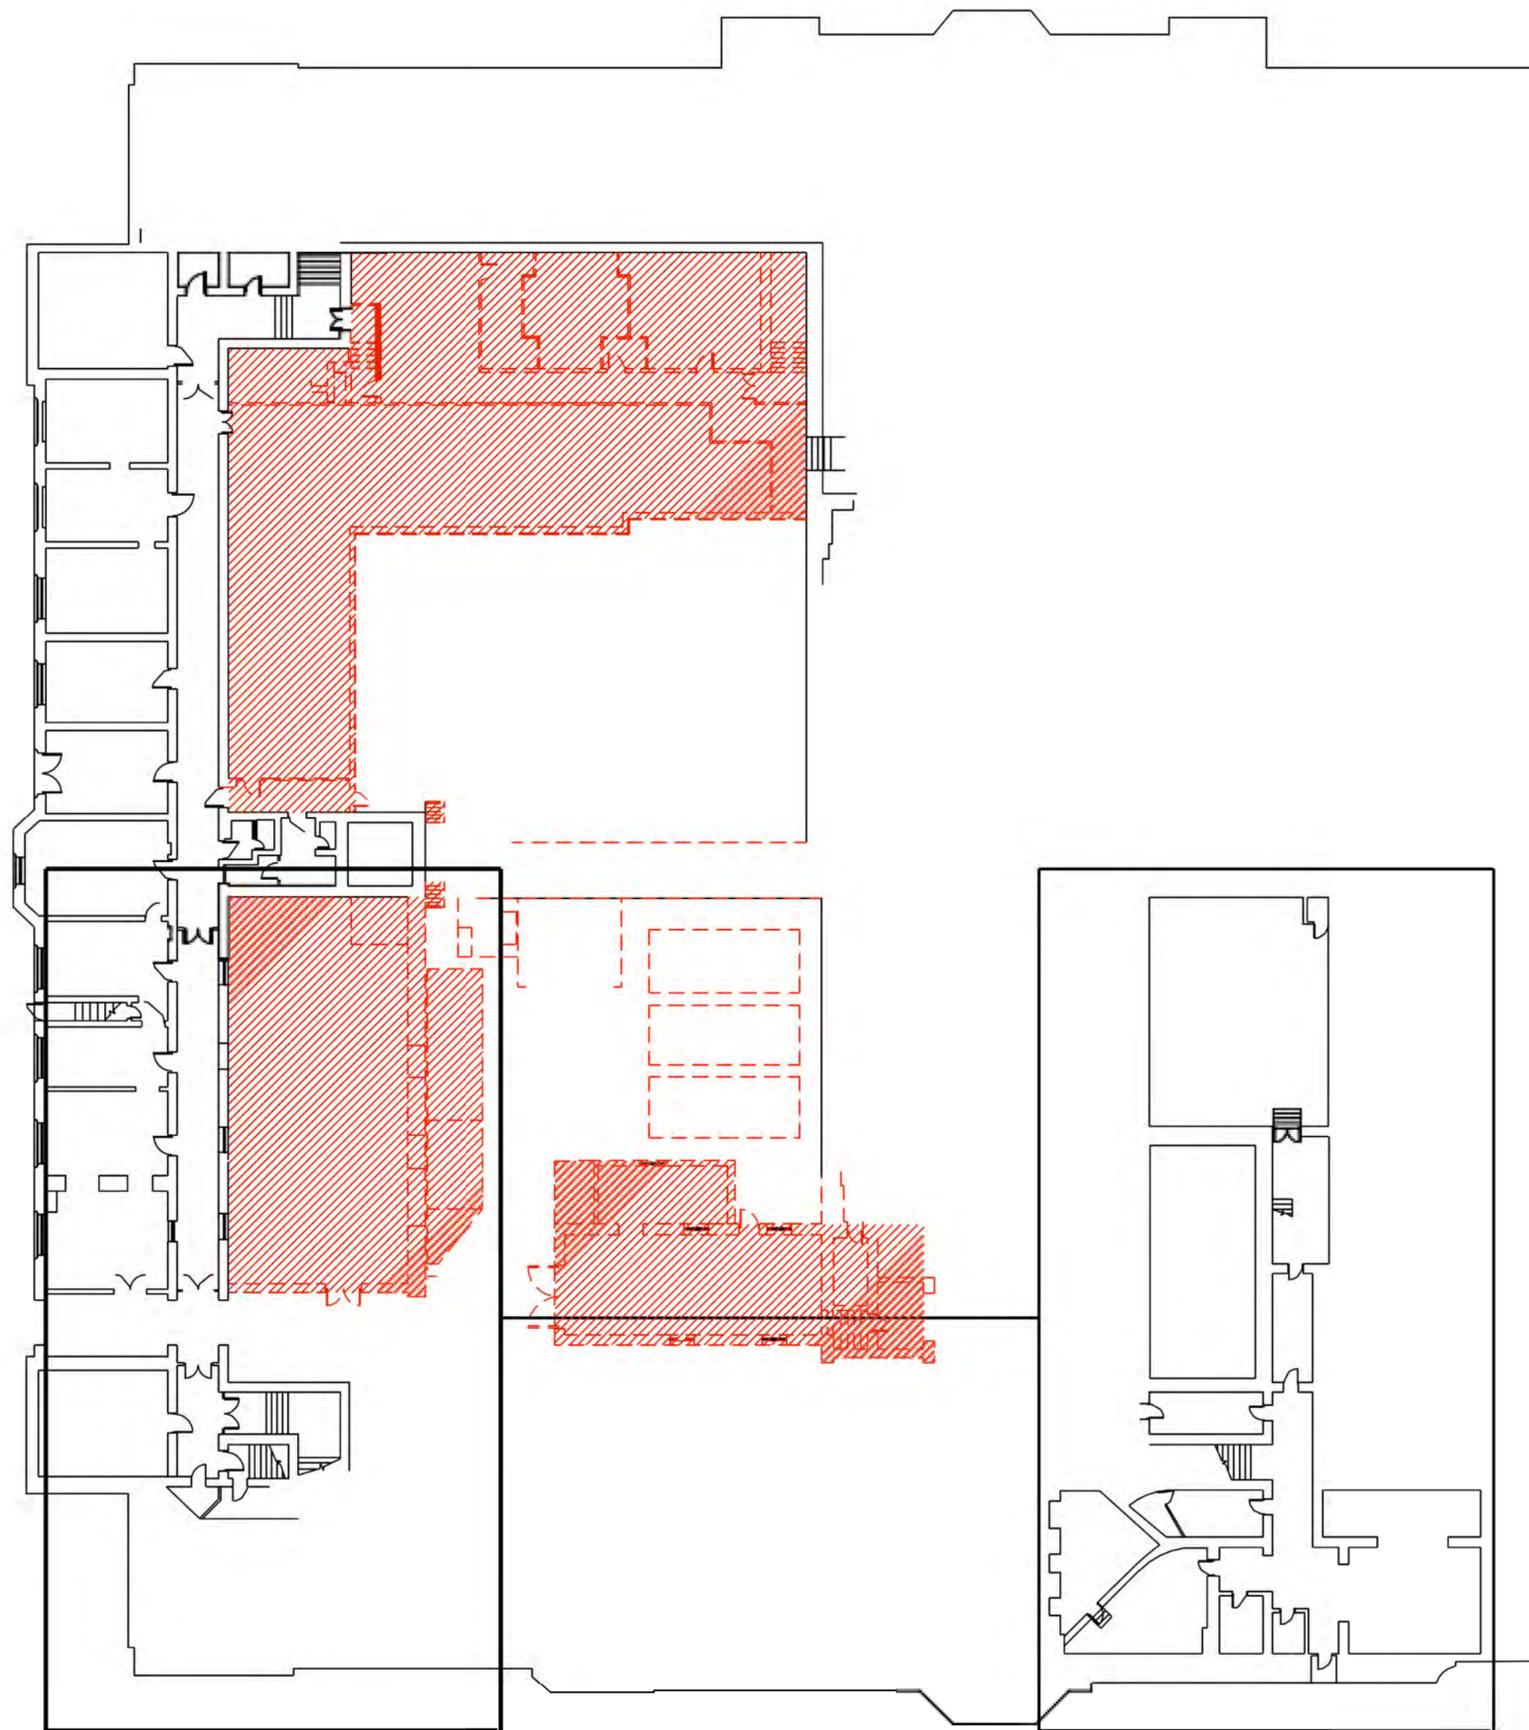

CARDIFF CITY HALL

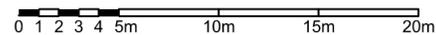

Lower Ground - Non Original Fabric

Client CARDIFF CITY COUNCIL
Date January 2023
Dwg No. SK 38


Project CARDIFF CITY HALL
Title Lower Ground Plan - NOF
Scale Scale 1:250 @ A2

WSP House, 70 Chancery Lane, London WC2A 1AF

esa architecture
member of WSP



CARDIFF CITY HALL

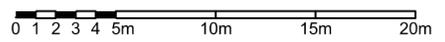

Ground Floor - Non Original Fabric

Client CARDIFF CITY COUNCIL
 Date January 2023
 Dwg No. SK 39


Project CARDIFF CITY HALL
 Title Ground Floor Plan - NOF
 Scale Scale 1:250 @ A2

WSP House, 70 Chancery Lane, London WC2A 1AF





CARDIFF CITY HALL

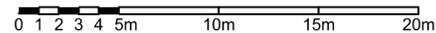


First Floor - Non Original Fabric

Client CARDIFF CITY COUNCIL
Date January 2023
Dwg No. SK 40


Project CARDIFF CITY HALL
Title First Floor Plan - NOF
Scale Scale 1:250 @ A2

WSP House, 70 Chancery Lane, London WC2A 1AF

esa architecture
member of WSP

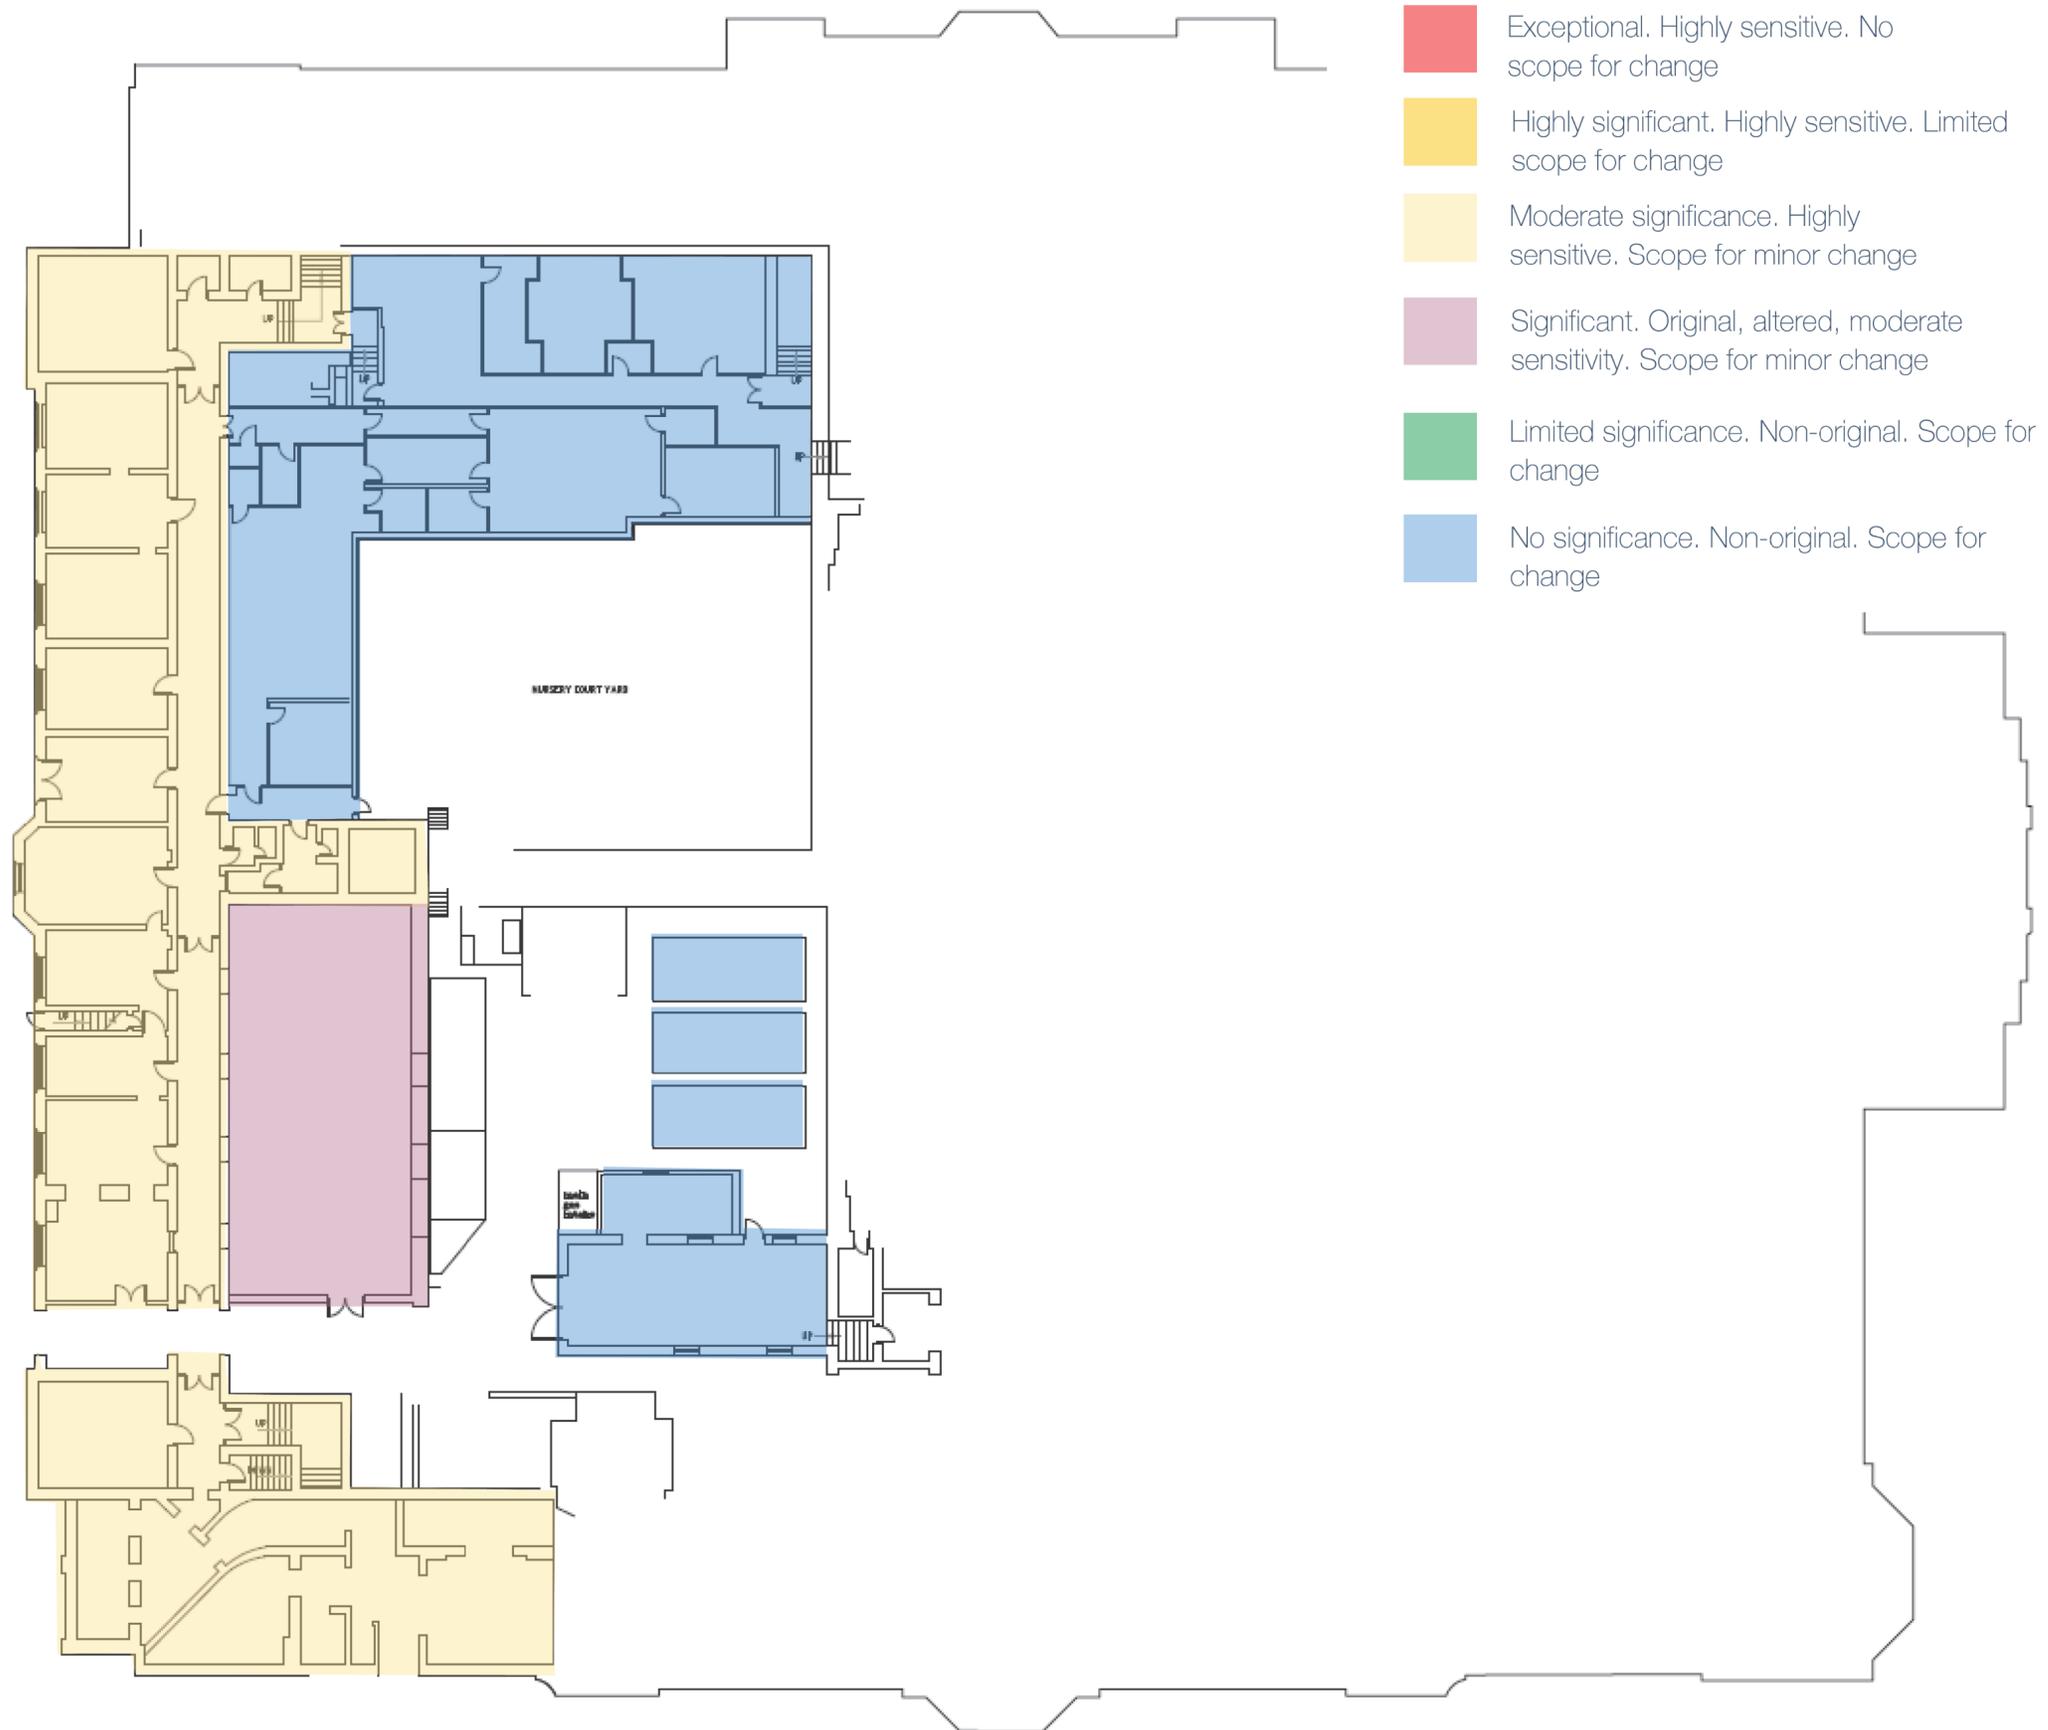

CARDIFF CITY HALL

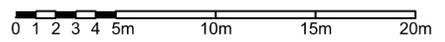

Lower Ground - Level of Significance







Client CARDIFF CITY COUNCIL
 Date January 2023
 Dwg No. SK 41

Project CARDIFF CITY HALL
 Title Lower Ground Plan - NOF
 Scale Scale 1:250 @ A2


WSP House, 70 Chancery Lane, London WC2A 1AF



- Exceptional. Highly sensitive. No scope for change
- Highly significant. Highly sensitive. Limited scope for change
- Moderate significance. Highly sensitive. Scope for minor change
- Significant. Original, altered, moderate sensitivity. Scope for minor change
- Limited significance. Non-original. Scope for change
- No significance. Non-original. Scope for change

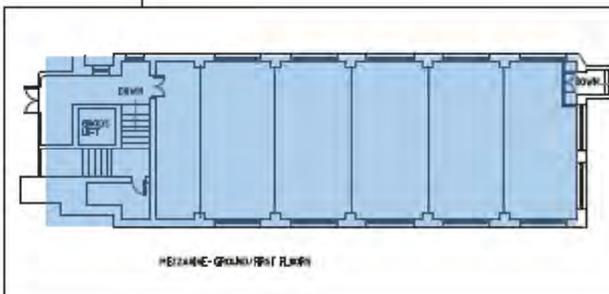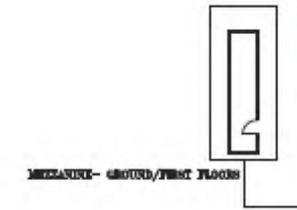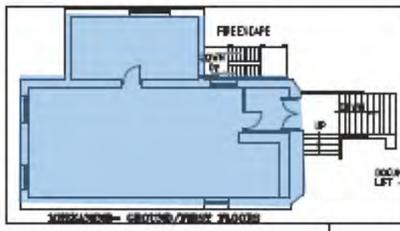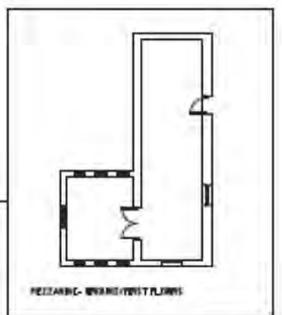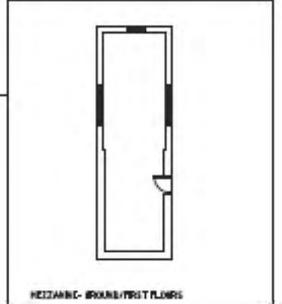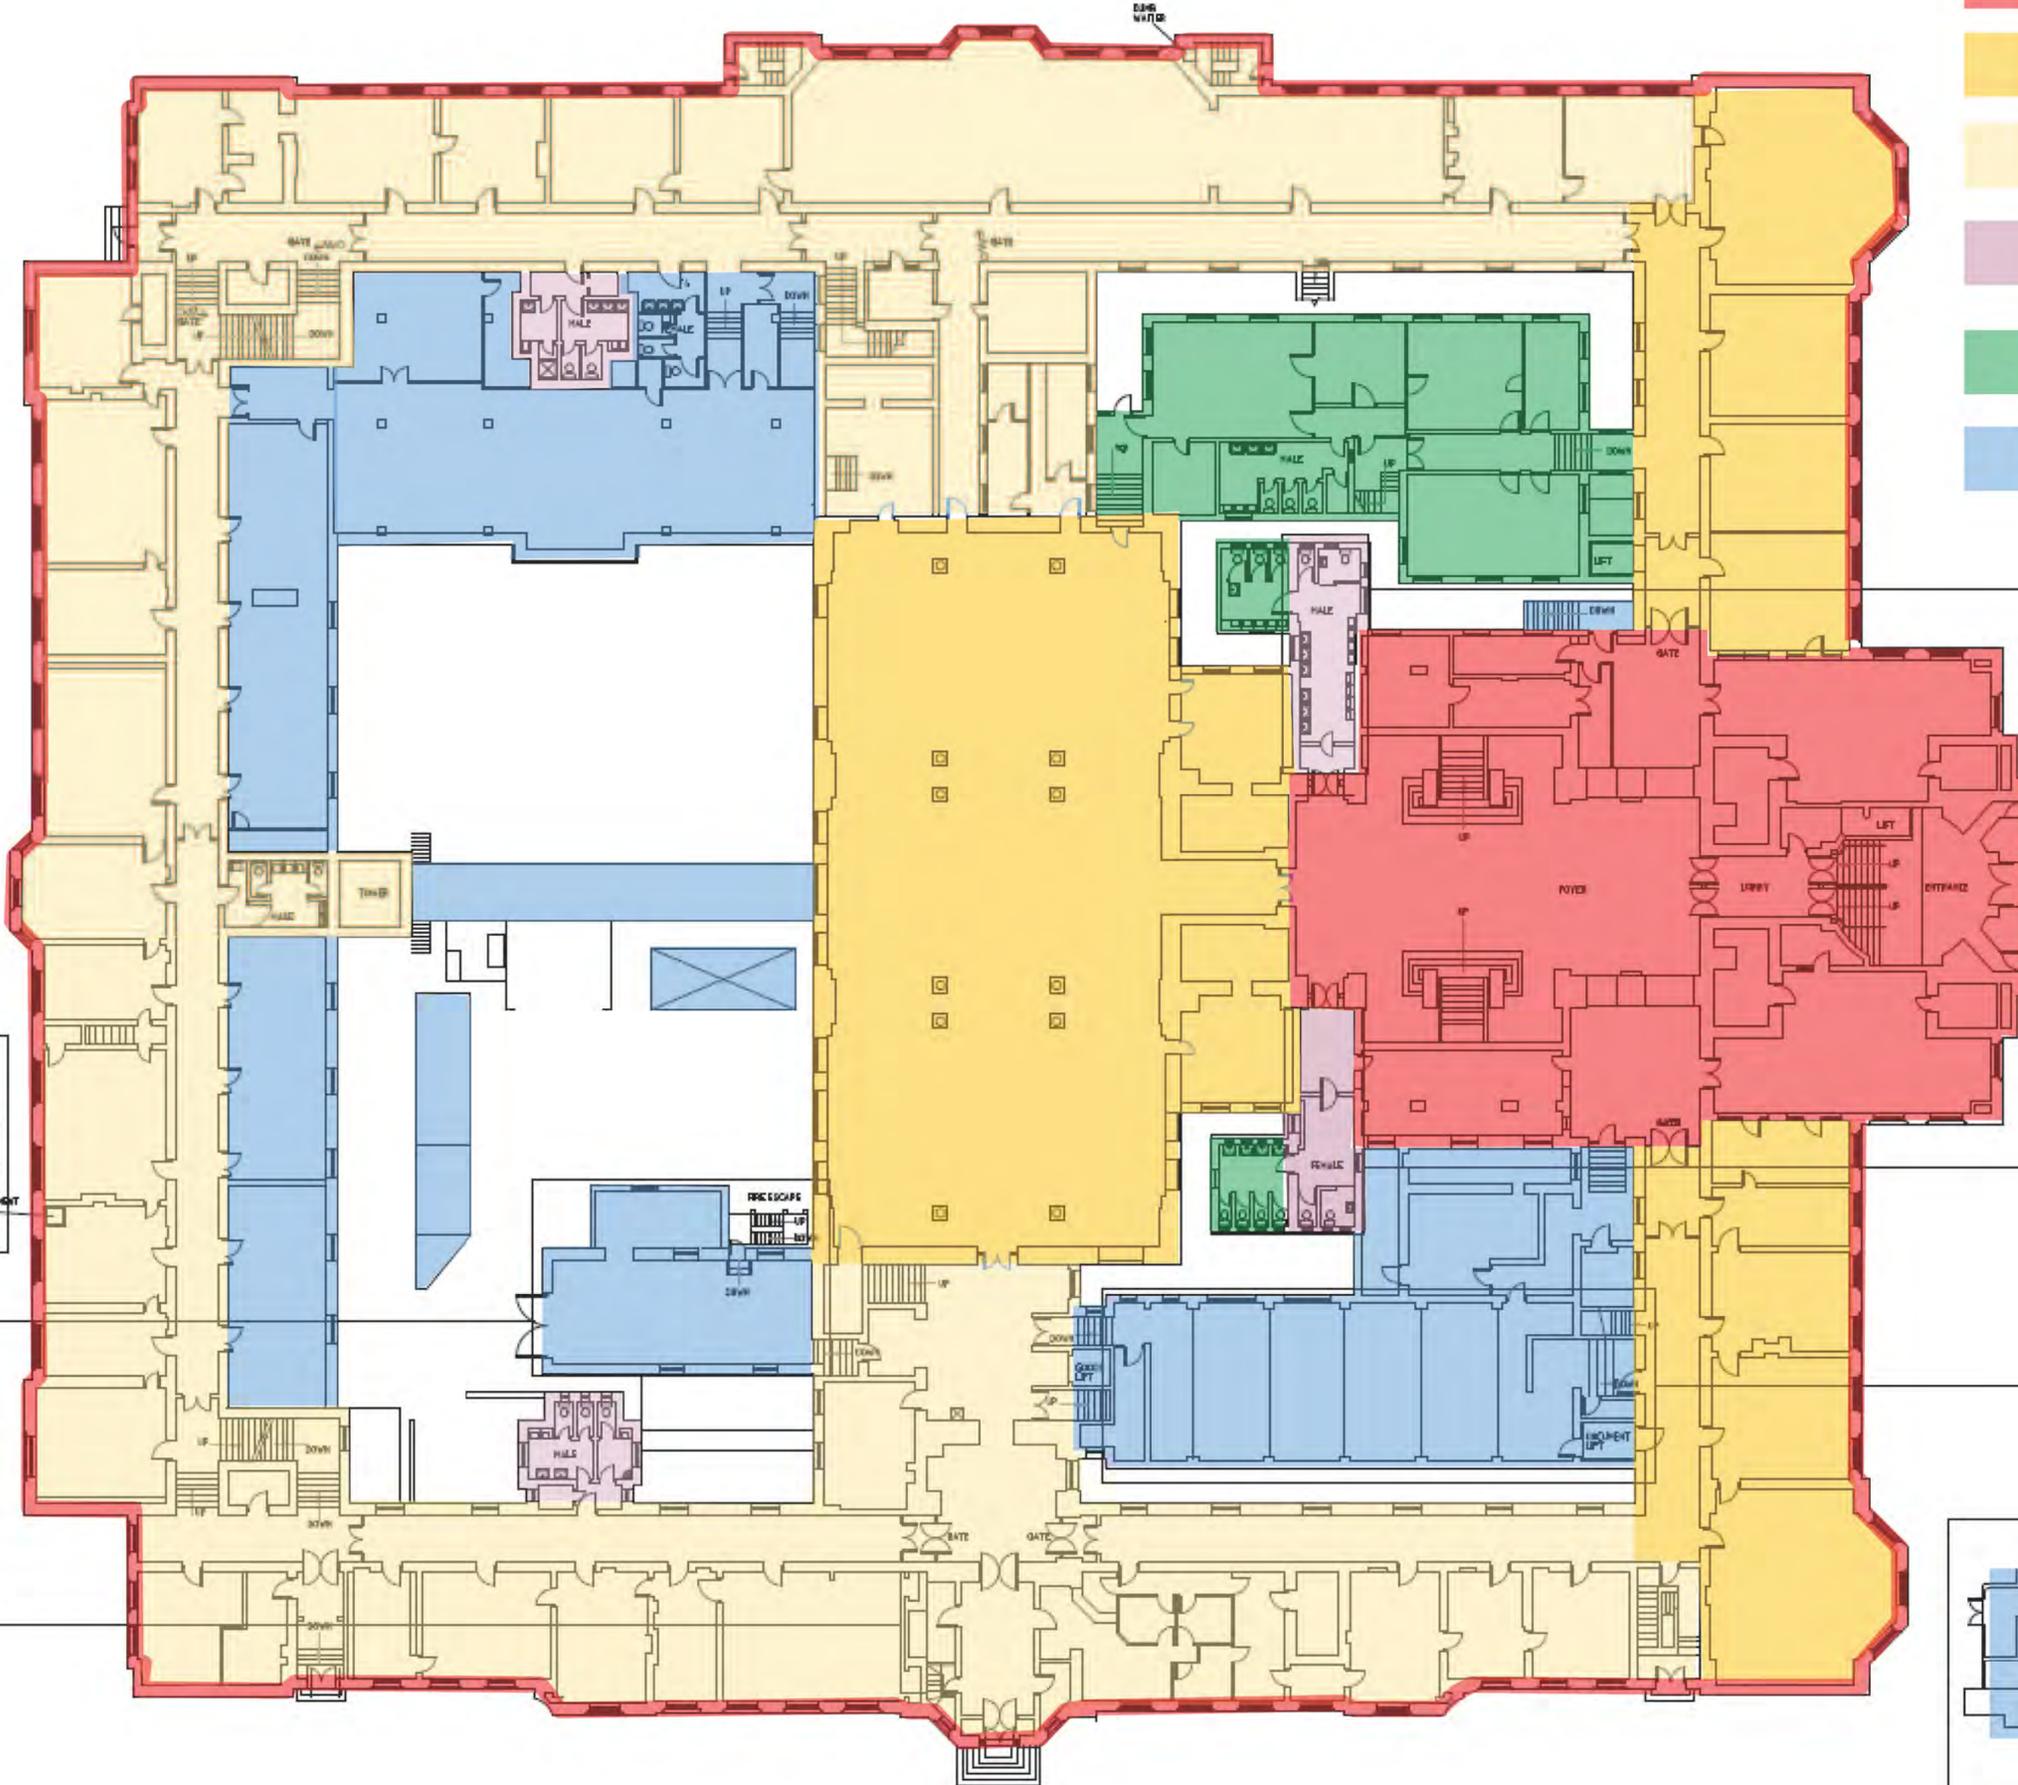

CARDIFF CITY HALL

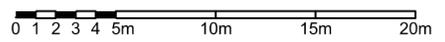


Ground Floor - Level of Significance

Client CARDIFF CITY COUNCIL
 Date January 2023
 Dwg No. SK 42

Project CARDIFF CITY HALL
 Title Ground Floor Plan - NOF
 Scale Scale 1:250 @ A2


WSP House, 70 Chancery Lane, London WC2A 1AF



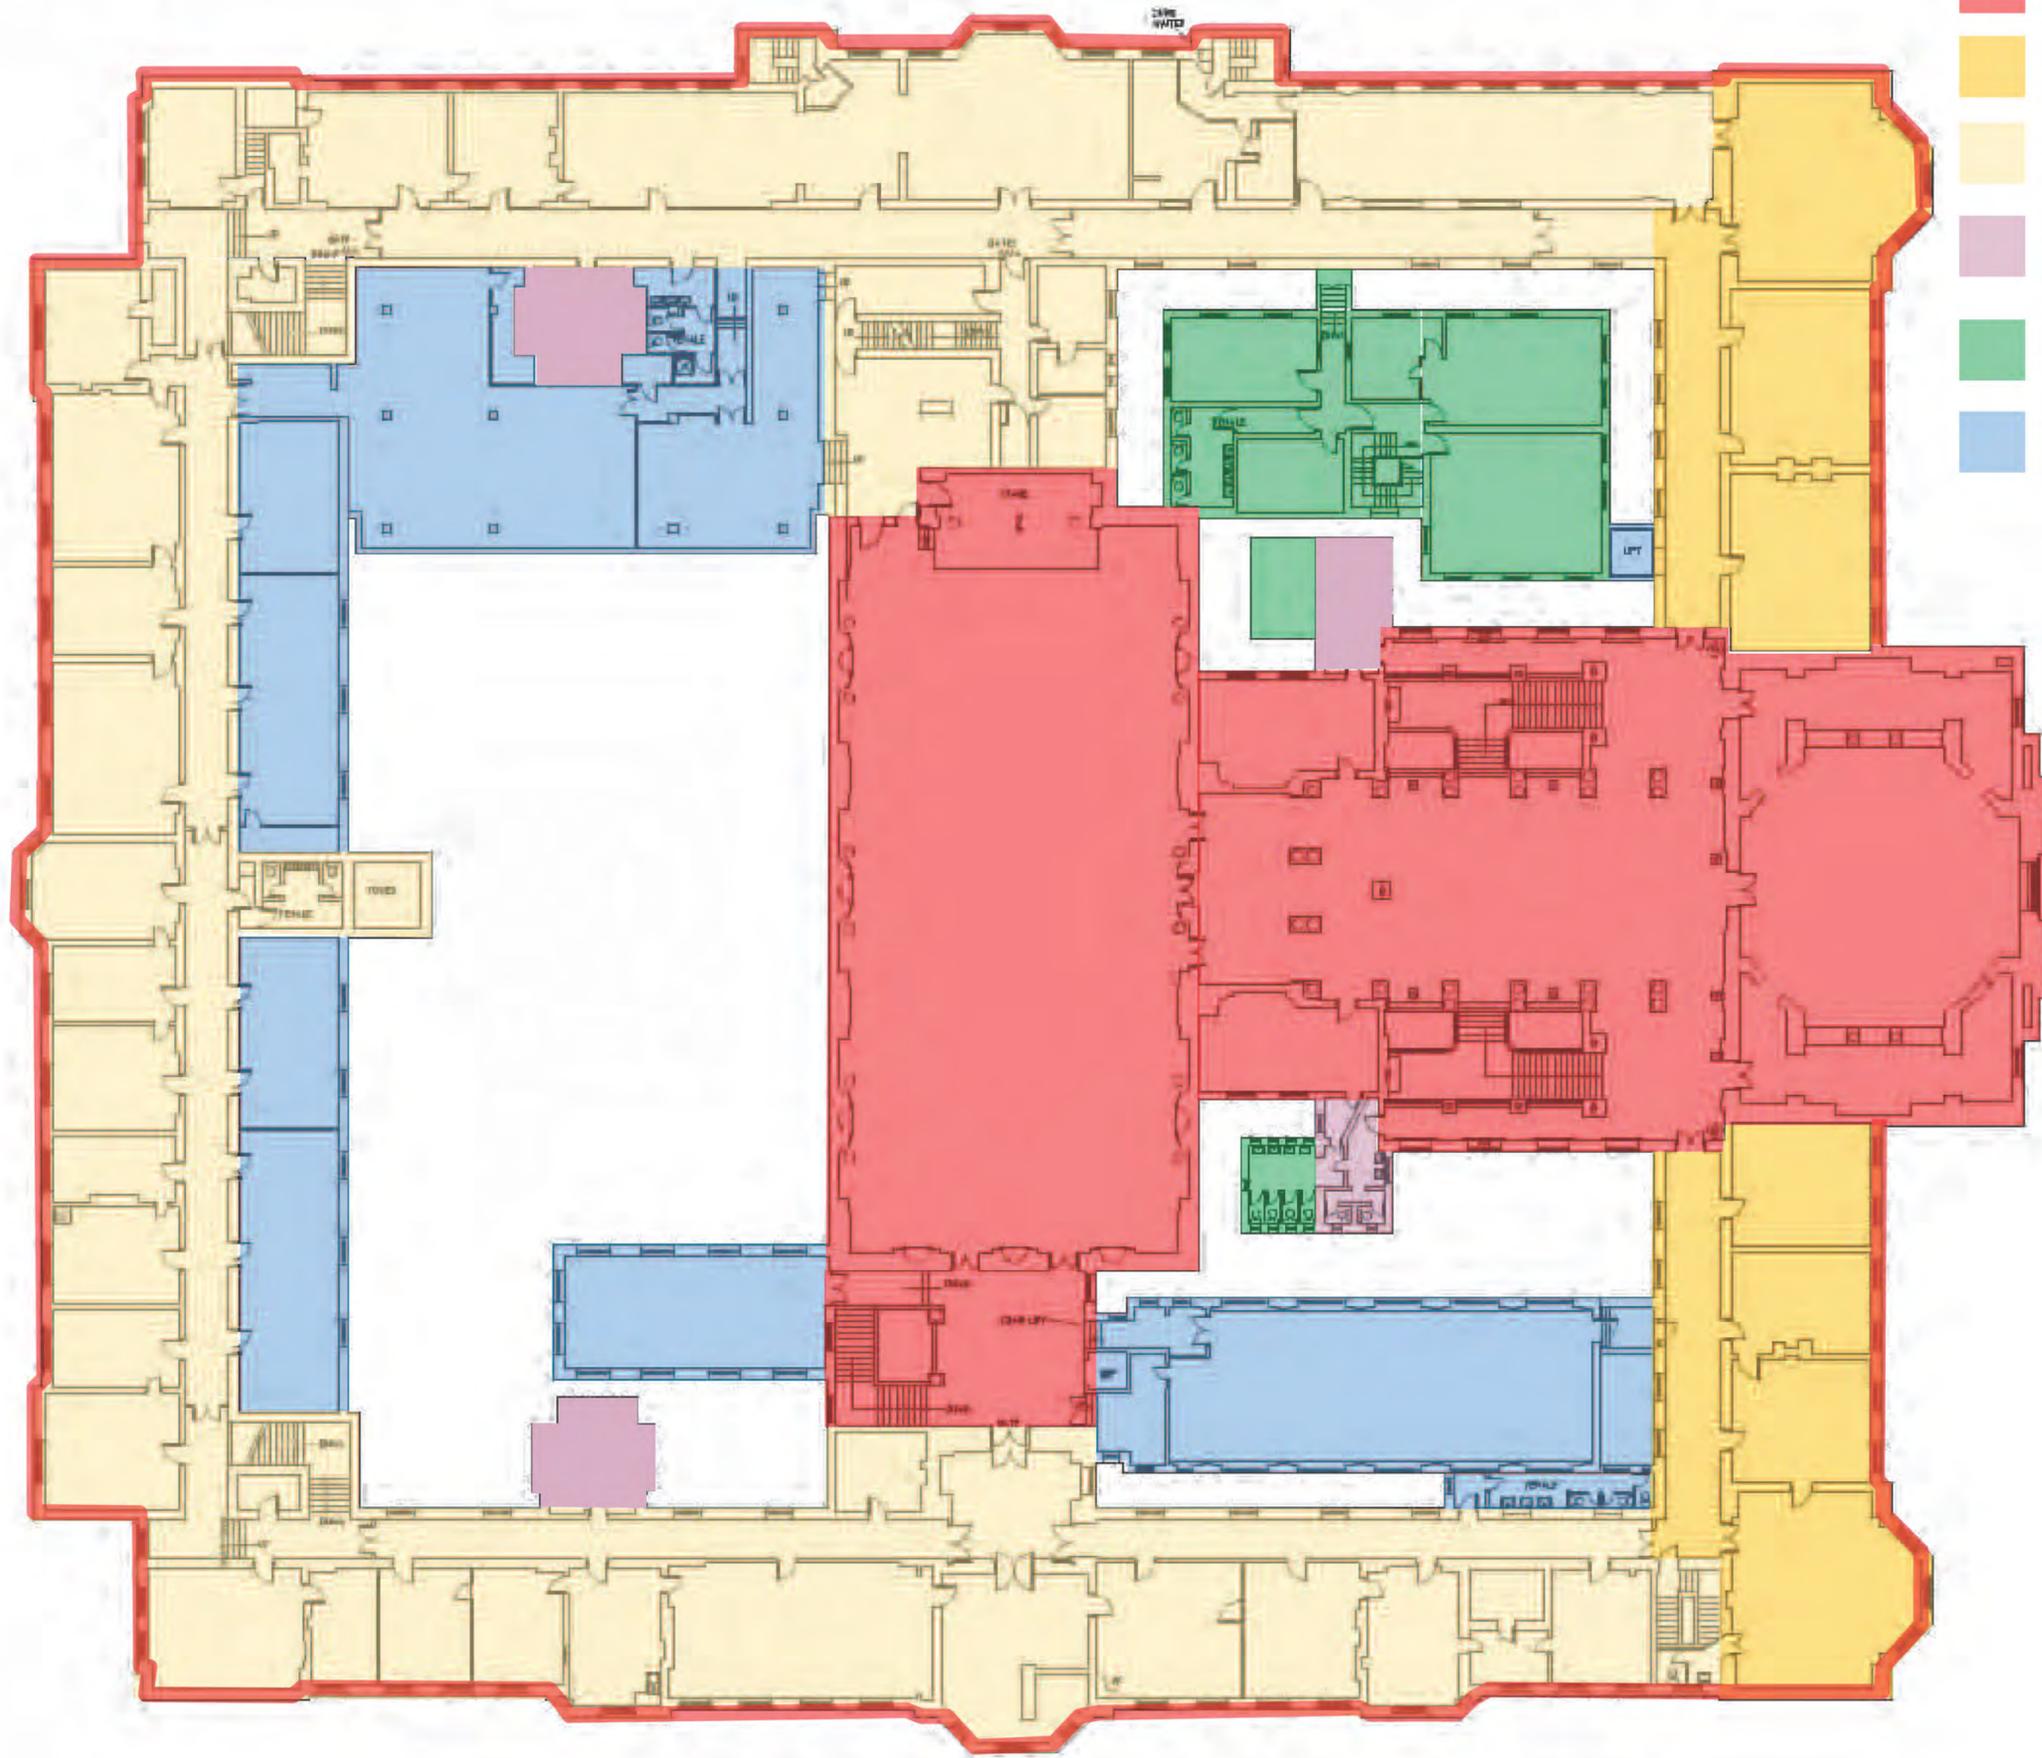

- Exceptional. Highly sensitive. No scope for change
- Highly significant. Highly sensitive. Limited scope for change
- Moderate significance. Highly sensitive. Scope for minor change
- Significant. Original, altered, moderate sensitivity. Scope for minor change
- Limited significance. Non-original. Scope for change
- No significance. Non-original. Scope for change


CARDIFF CITY HALL

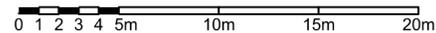

First Floor - Level of Significance

Client CARDIFF CITY COUNCIL Project CARDIFF CITY HALL
 Date January 2023 Title First Floor Plan - LOS
 Dwg No. SK 43 Scale Scale 1:250 @ A2
 WSP House, 70 Chancery Lane, London WC2A 1AF



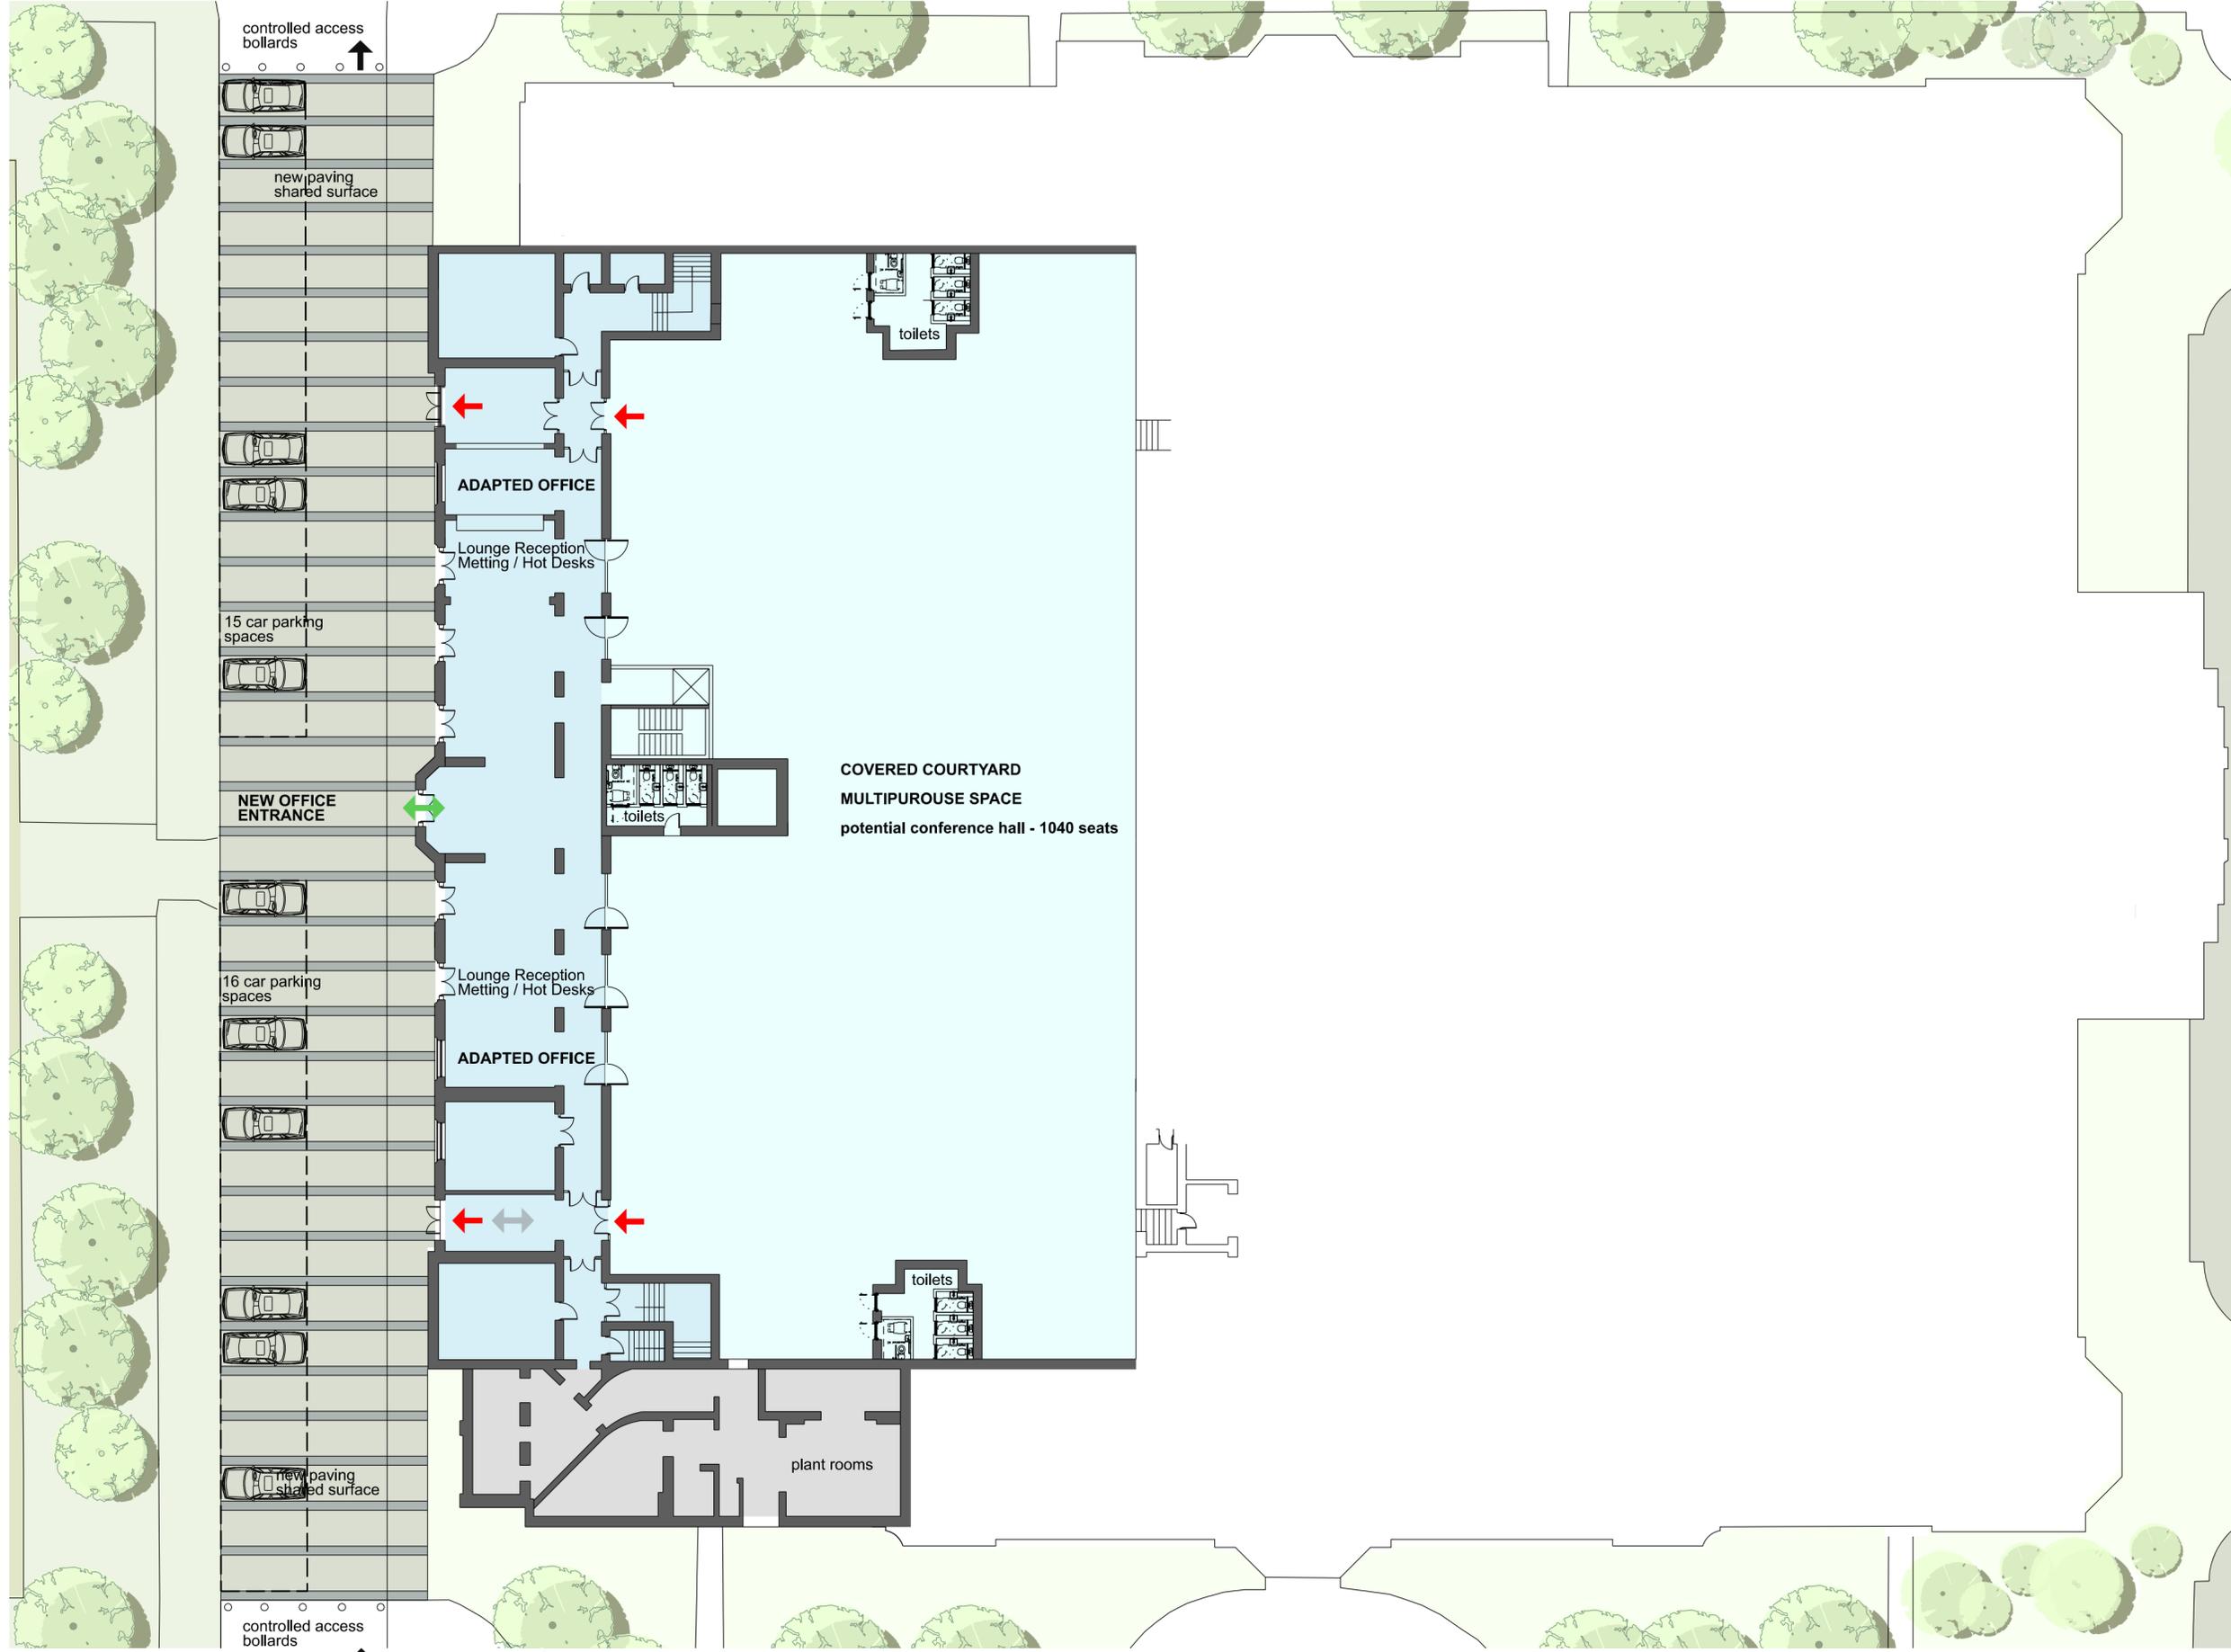

- Development stages**
- Step A - Interim use for front of City Hall and event spaces
 - Step B - Adapted Offices
 - Step C - Long term option including covering and use of courtyard space

CARDIFF CITY HALL




Proposed Lower Ground

Client CARDIFF CITY COUNCIL Project CARDIFF CITY HALL
 Date January 2023 Title Proposed Lower Ground Plan
 Dwg No. SK 44 Scale Scale 1:250 @ A2


WSP House, 70 Chancery Lane, London WC2A 1AF



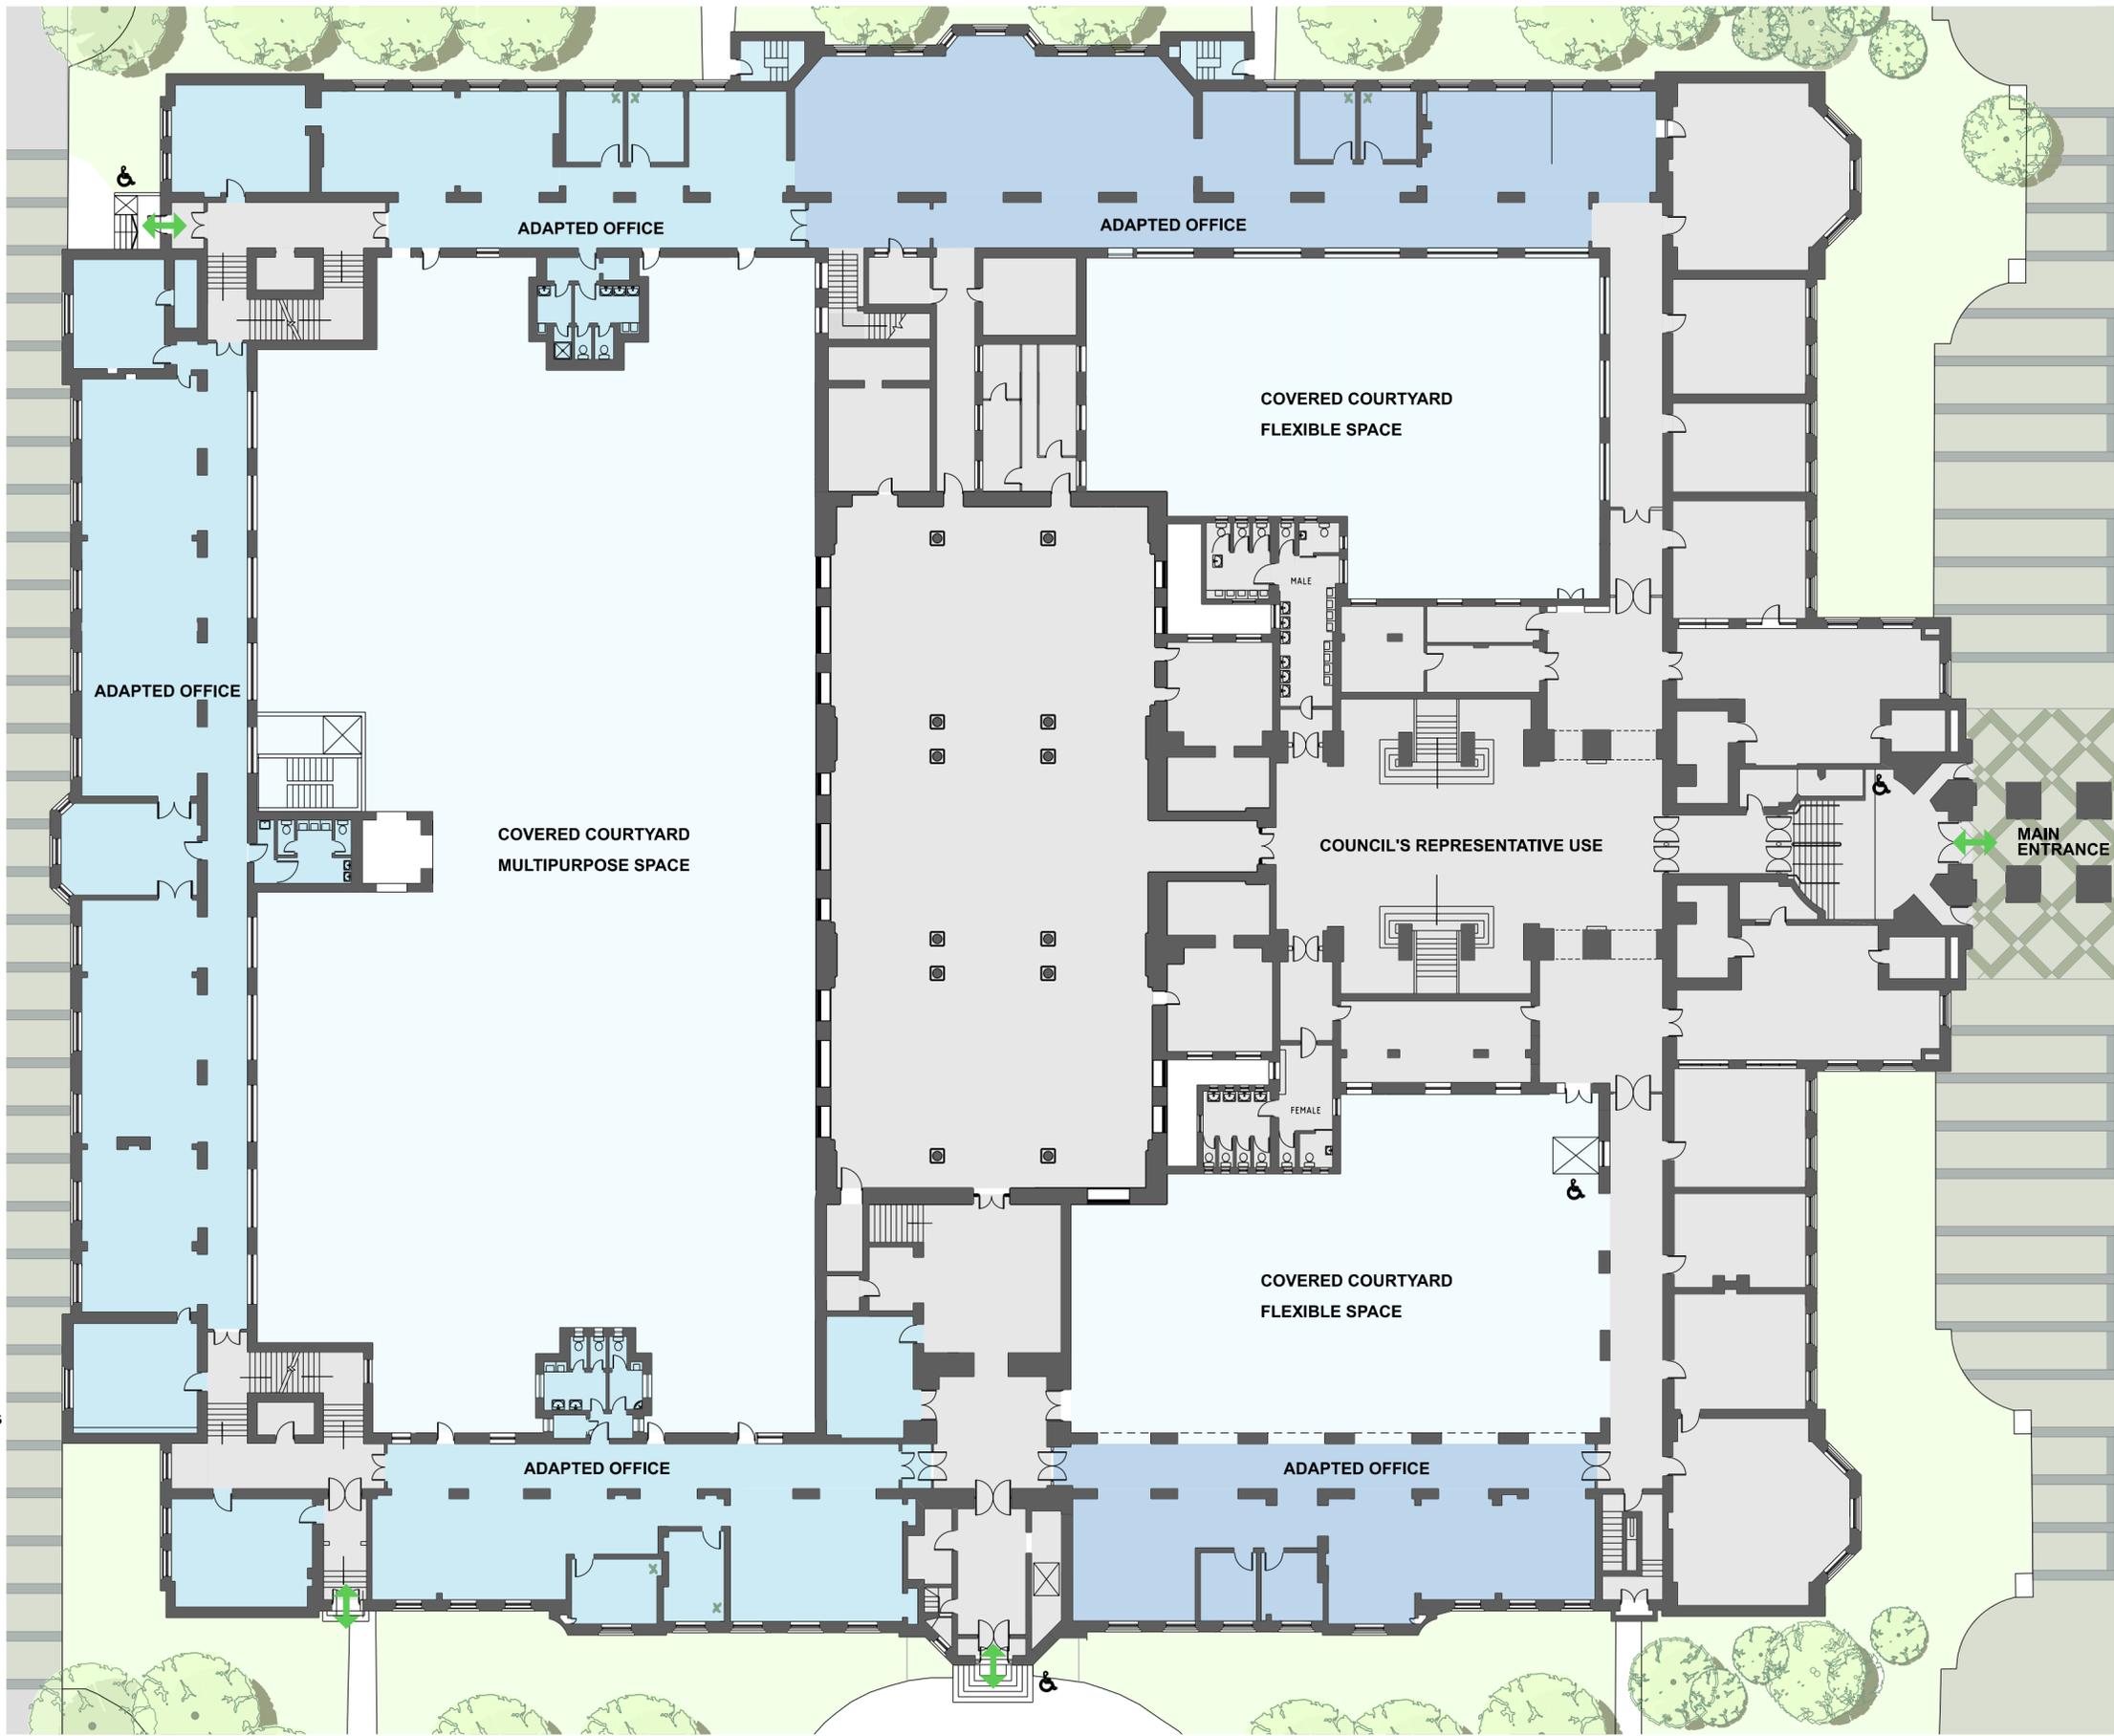

- Development stages**
- Step A - Interim use for front of City Hall and event spaces
 - Step B - Adapted Offices
 - Step C - Long term option including covering and use of courtyard space

CARDIFF CITY HALL

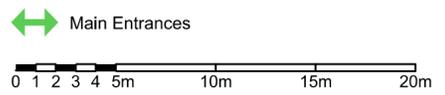


Proposed Ground Floor

Client CARDIFF CITY COUNCIL
 Date January 2023
 Dwg No. SK 45

Project CARDIFF CITY HALL
 Title Proposed Ground Floor Plan
 Scale Scale 1:250 @ A2


WSP House, 70 Chancery Lane, London WC2A 1AF



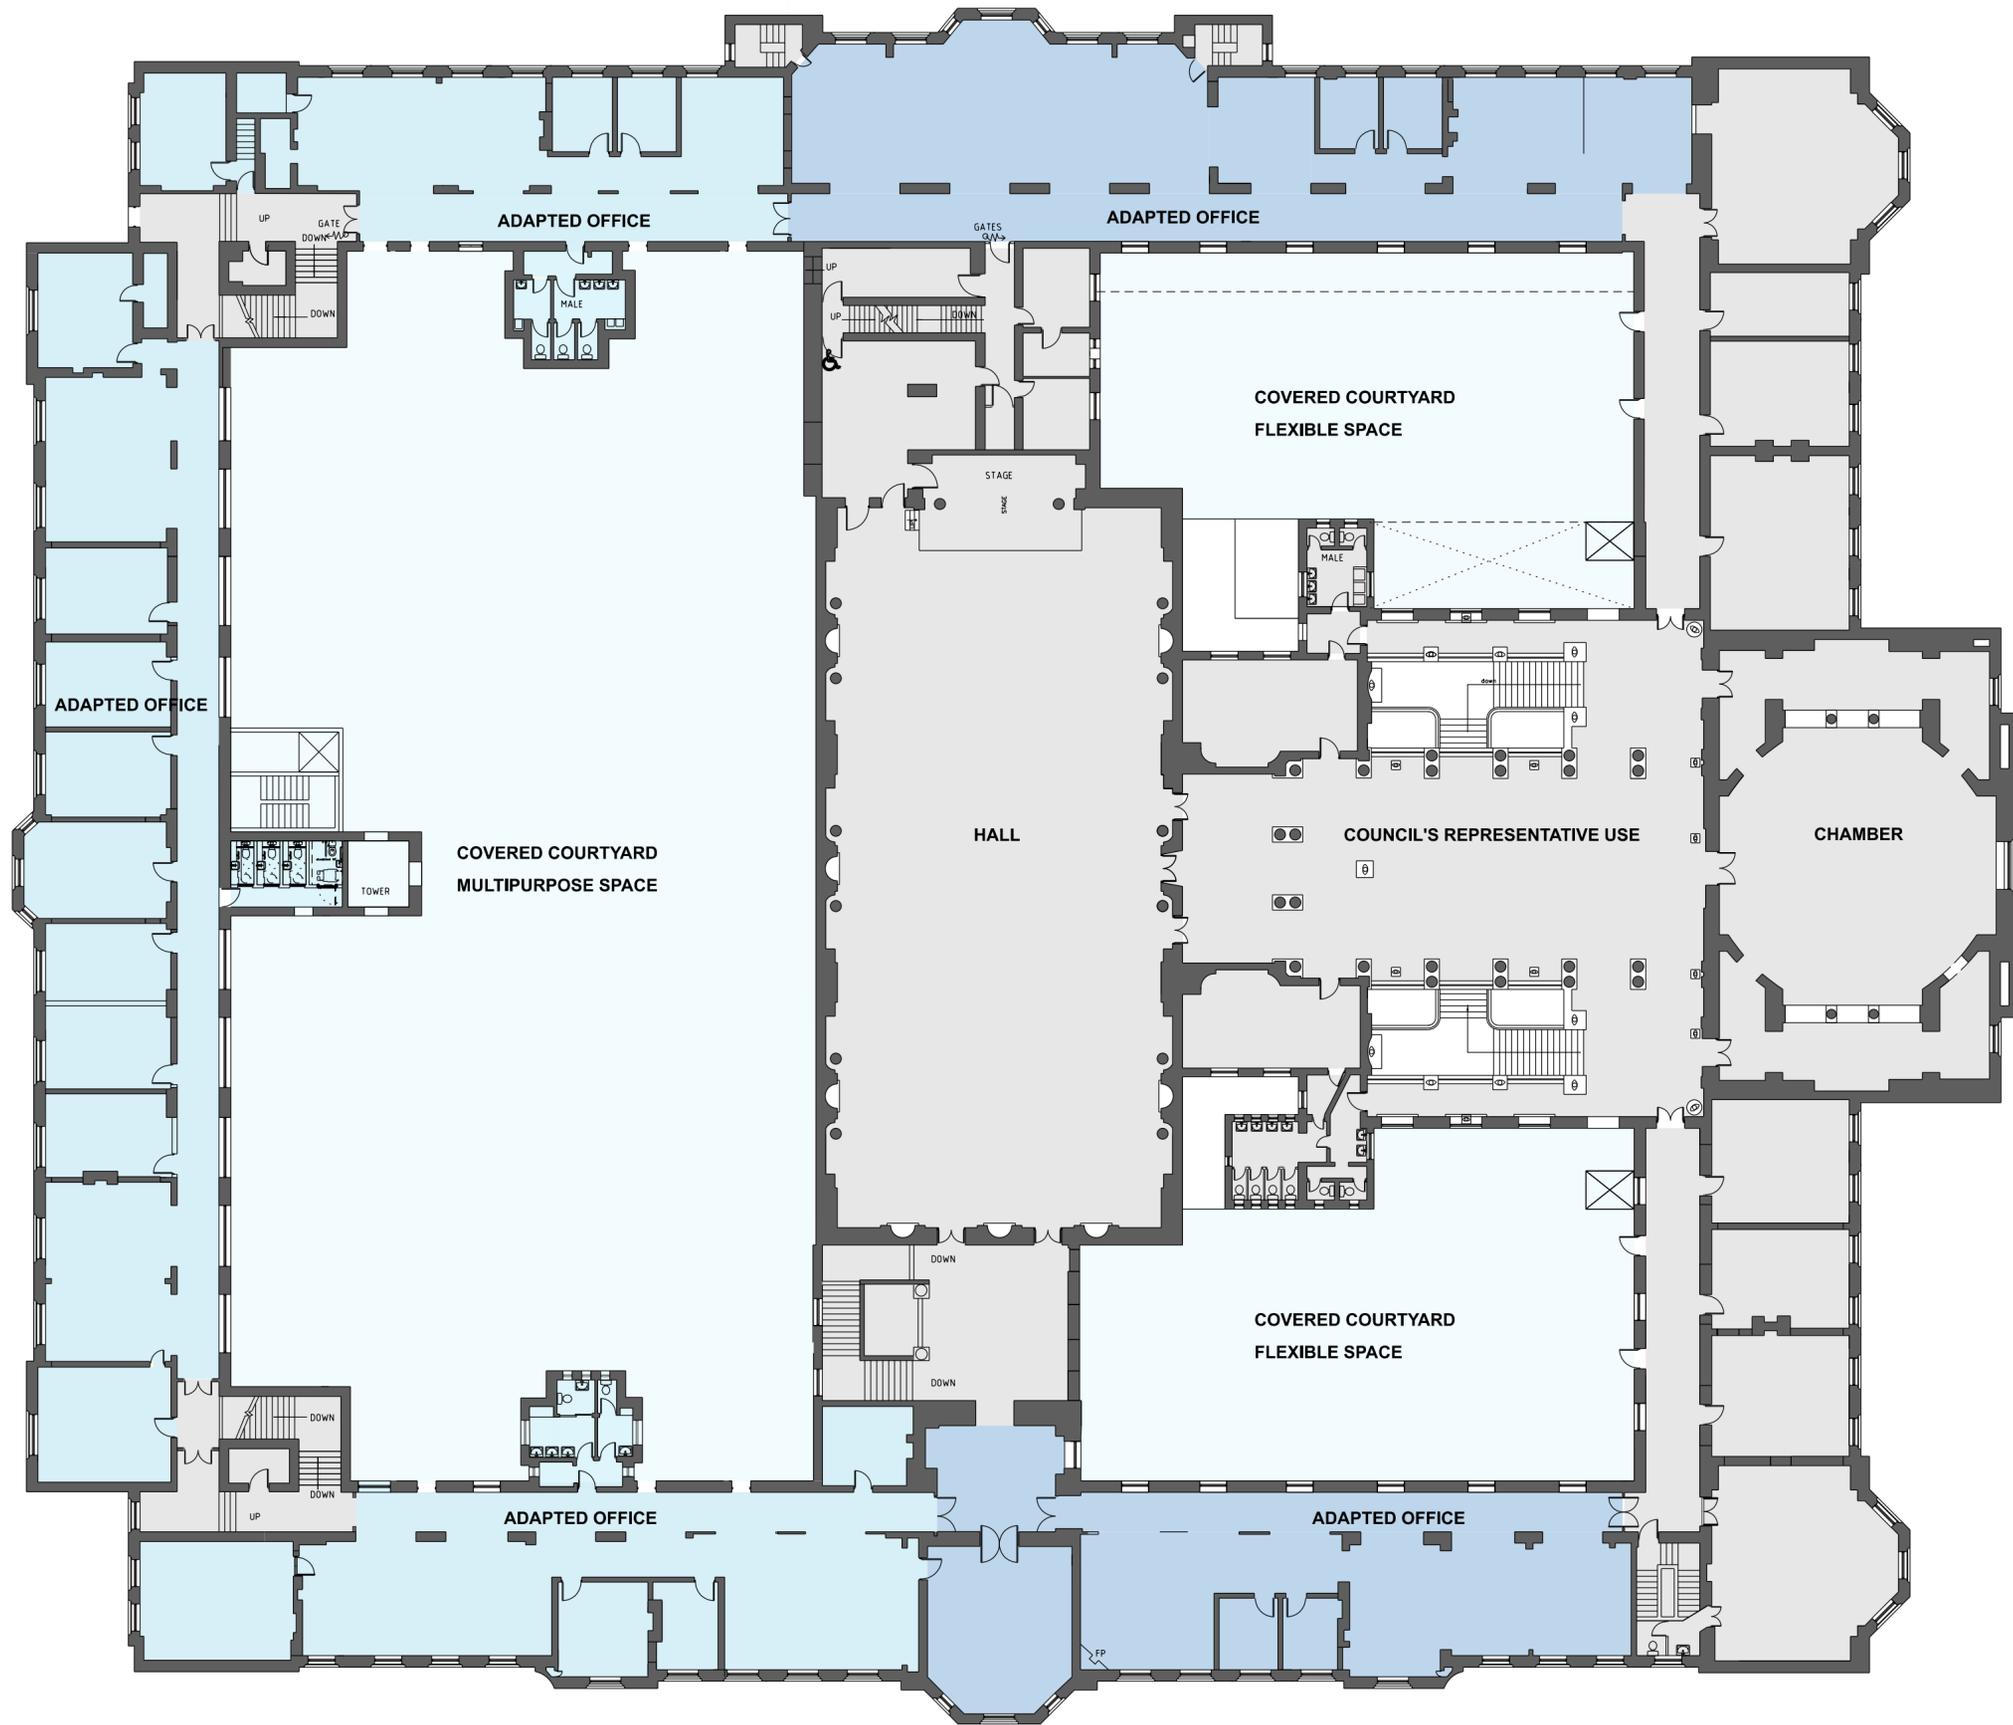

- Development stages**
- Step A - Interim use for front of City Hall and event spaces
 - Step B - Adapted Offices
 - Step C - Long term option including covering and use of courtyard space

CARDIFF CITY HALL

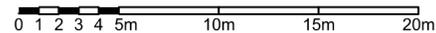

Proposed First Floor

Client CARDIFF CITY COUNCIL
 Date January 2023
 Dwg No. SK 46

Project CARDIFF CITY HALL
 Title Proposed First Floor Plan
 Scale Scale 1:250 @ A2

WSP House, 70 Chancery Lane, London WC2A 1AF