


Biffa Waste Services Ltd, Bessemer Close

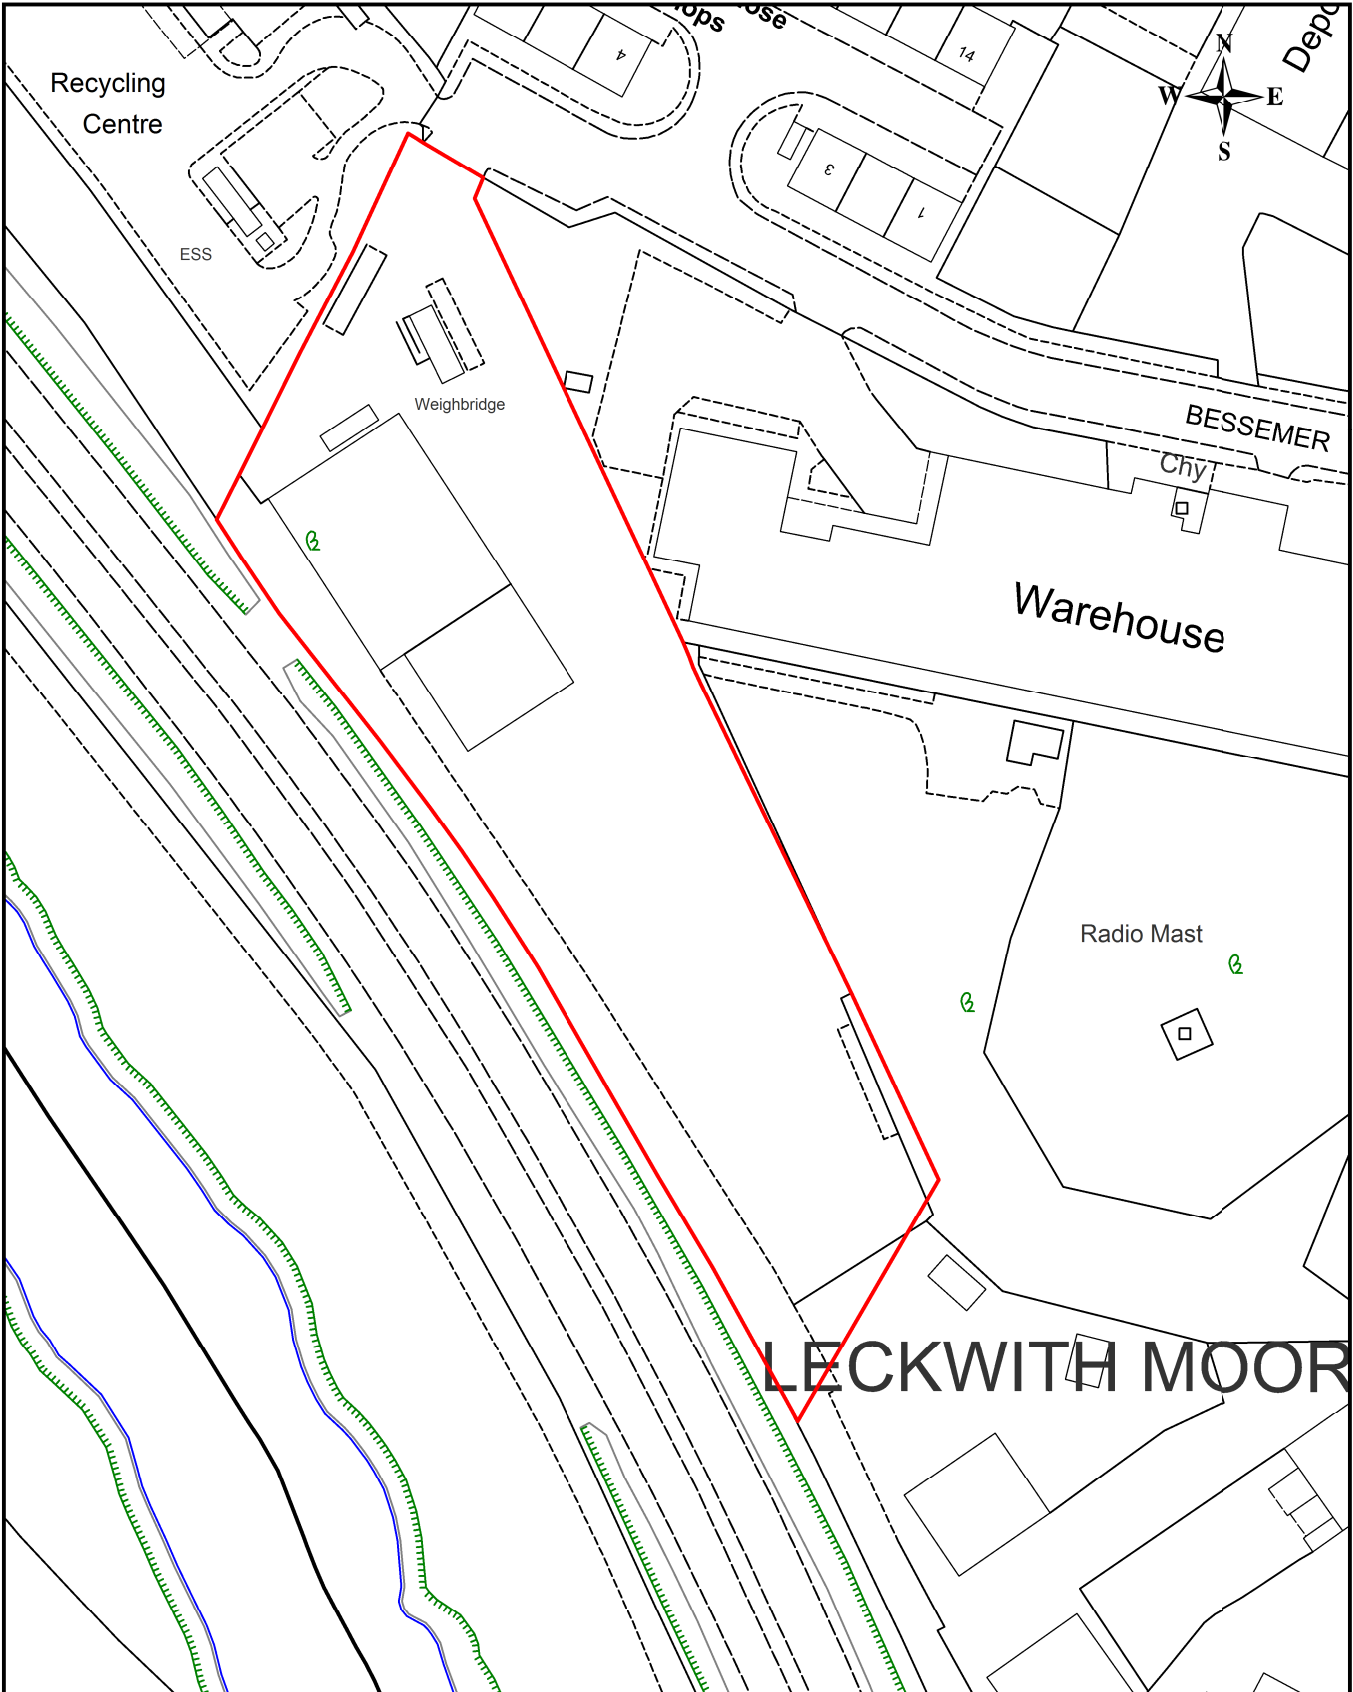

Crown copyright. All rights reserved - Cardiff 100023376

Rev No.	Details			Strategic Estates Division Cardiff County Council County Hall Cardiff CF10 4UW	 CARDIFF CAERDYDD
	Drawn by	Scale	Date		
	c063926	1:1250	29/11/2018	Director - Neil Hanratty	
Project / Drawing No.					
R:\Propinfo 2\Ownership Plans\2018 ownerships\Biffa Waste Services Ltd.WOR					