


Combined County Hall and Red Dragon Centre

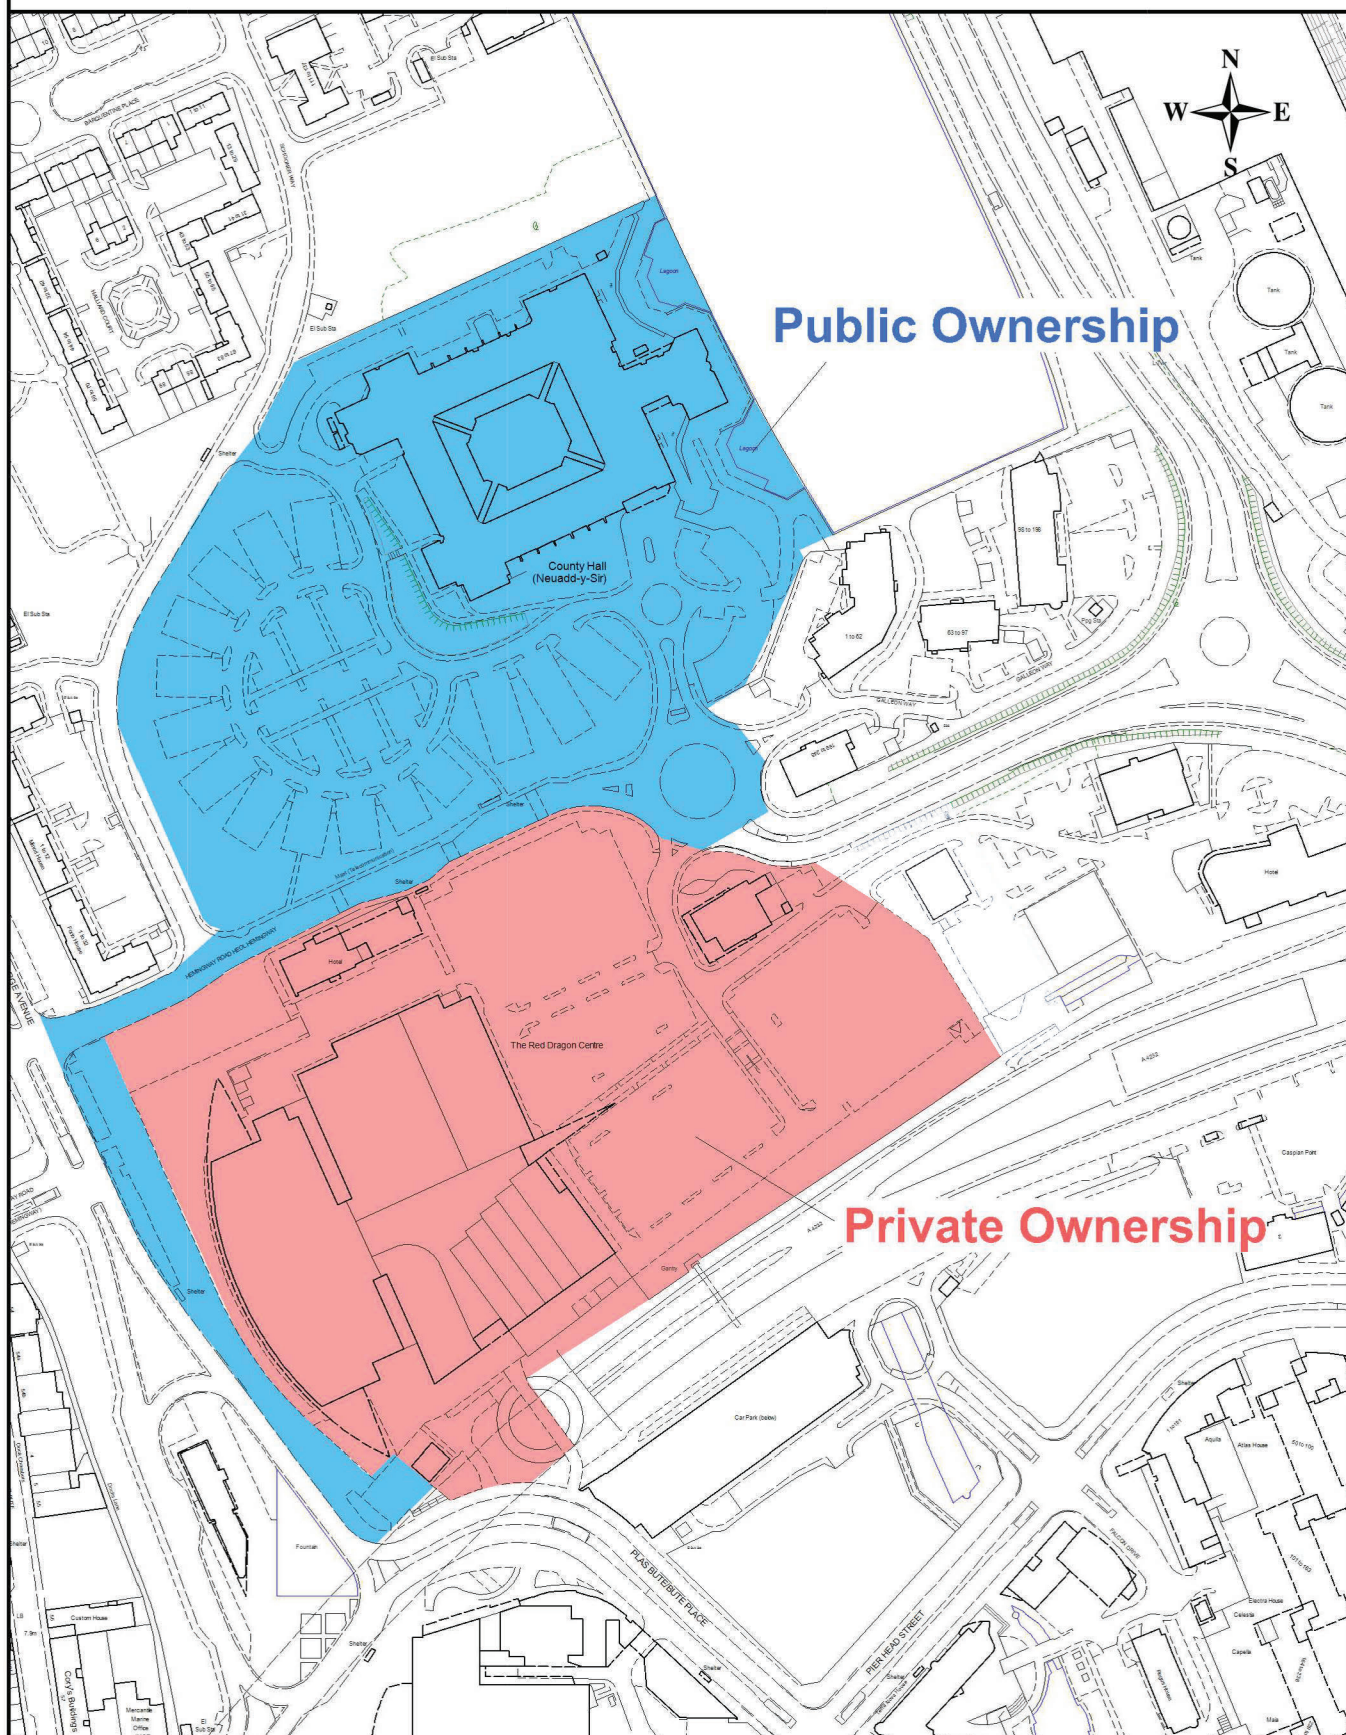

Rev No.				
		Drawn by	Scale	Date
		02/02/2018	1:3080	03/01/2018
		File Pathname / Project / Drawing No.		
		c071172		

Based upon Ordnance Survey 1:1250 mapping with the permission of Her Majesty's Stationery Office © Crown Copyright. Unauthorised reproduction infringes Crown Copyright and may lead to prosecution or civil proceedings. Cardiff County Council 100023376 (2016)

