

LOCAL MEMBER OBJECTION, AM OBJECTION, PETITION

COMMITTEE DATE: 18/09/2019

APPLICATION No. **A/19/000058/MNR** APPLICATION DATE: 03/05/2019

ED: **LLANISHEN**

APP: TYPE: ADVERTISEMENT CONSENT

APPLICANT: MCDONALD'S RESTAURANTS LTD

LOCATION: FORMER THE TY GLAS, 75 TY GLAS AVENUE, LLANISHEN, CARDIFF, CF14 5DX

PROPOSAL: THE INSTALLATION OF 1 NO. FREESTANDING 6M TOTEM SIGN.

RECOMMENDATION 1 : That advertisement consent be **GRANTED**, subject to the following conditions:

1. C03 – Statutory Time Limit – Advertisements
2. The consent relates to the following approved plans:
 - 93679B Page 1 – Sign Type 1A – Drive Totem 1: 6.0 meter
 - 7763-SA-8061-P022 E – Site Layout Plan Drive Totem

Reason: For the avoidance of doubt to the extent of the consent granted.

RECOMMENDATION 2: The applicant be advised that the use of the Welsh Language is encouraged where possible and consideration should be given to bilingual signage.

1. DESCRIPTION OF PROPOSED DEVELOPMENT

- 1.1 Advertisement consent is sought for the display of signage within the curtilage of an existing commercial restaurant premises to which alterations are proposed.
- 1.2 The site is located on Ty Glas Avenue, Llanishen, Cardiff a busy thoroughfare and main traffic route within this part of the city. The site is located on the periphery of a business/industrial park and the immediate neighbours are of a commercial nature, including offices, a leisure centre and warehouses. Recently a development of apartments has been introduced opposite the site and an estate of dwellinghouses is in excess of 50m from the boundary of the application site. The premises have recently been occupied by the Harvester brand as a restaurant with bar facilities.

- 1.3 The proposed signage consists of a Totem Sign of a height of approx.. 6m and a width of 1.44m and a thickness of 0.32m. The signage would be double sided with 4 sections, the top section benefitting from a backlit logo to a maximum 600cd/m².

2. SITE HISTORY OF RELEVANCE

Application No : 89/01306/N
Proposal : PUB/RESTAURANT
Application Type: FUL
Decision : PER
Decision Date : 12/09/1989

Application No : 89/02461/N
Proposal : PUBLIC HOUSE/RESTAURANT AND CAR PARKS (3105 m.sq.)
Application Type: FUL
Decision : PER
Decision Date : 09/01/1990

Application No : A/90/00136/N
Proposal : VARIOUS BREWERY SIGNAGE
Application Type: ADV
Decision : PER
Decision Date : 16/11/1990

Application No : 00/01632/N
Proposal : THE FORMATION OF A GARDEN AREA TO THE EXISTING FRONTAGE OF THE TY GLAS PUBLIC HOUSE
Application Type: FUL
Decision : PER
Decision Date : 18/10/2000

Application No : 01/00145/N
Proposal : REMOVAL OF CONDITION 8 OF PLANNING APPROVAL 89/2461 DATED 9TH JANUARY 1990
Application Type: REM
Decision : PER
Decision Date : 15/03/2001

Application No : 01/00811/N
Proposal : FORMATION OF NEW PATIO TO EXISTING PUBLIC HOUSE
Application Type: FUL
Decision : PER
Decision Date : 08/06/2001

Application No : A/01/00089/N
Proposal : BREWERY SIGNAGE
Application Type: ADV
Decision : PER
Decision Date : 12/06/2001

Application No : A/03/00172/N
Proposal : NEW BREWERY SIGNAGE

Application Type: ADV
Decision : PER
Decision Date : 12/09/2003

Application No : 07/01955/E
Proposal : EXTENSION OF EXTERNAL DRINKING AREA AND 2 NO. TIMBER FRAME GAZEBOS ON PATIO AND RELOCATION OF 2 NO. JUMBERELLAS

Application Type: FUL
Decision : PER
Decision Date : 10/10/2007

Application No : A/15/00055/MNR
Proposal : 2 NO INTERNALLY ILLUMINATED POST SIGNS 2 NO INTERNALLY ILLUMINATED SETS OF LETTERS 2 NO INTERNALLY ILLUMINATED DISPLAY CASES 2 NO NON ILLUMINATED SETS OF LETTERS

Application Type: ADV
Decision : PER
Decision Date : 21/05/2015

Application No : 15/01034/MNR
Proposal : VARIATION OF CONDITION 3 OF 01/00811/N TO ALLOW USE OF THE PATIO FROM 0900 UNTIL 2330 HOURS

Application Type: VAR
Decision : PER
Decision Date : 17/06/2015

Application No : A/19/00057/MNR
Proposal : INSTALLATION OF 4 NO. FASCIA SIGNS
Application Type: ADV
Decision : UNDECIDED

Application No : A/19/00059/MNR
Proposal : INSTALLATION OF SITE SIGNAGE INCLUDING; 4 NO. FREESTANDING SIGNS, 1 NO. BANNER SIGN AND 18 NO. DOT SIGNS.

Application Type: ADV
Decision : UNDECIDED

Application No : 19/01370/MNR
Proposal : RECONFIGURATION OF THE WIDER SITE INCLUDING PARKING AND PATIO LAYOUT, INSTALLATION OF WRAP AROUND DRIVE-THRU LANE AND THE INCLUSION OF A BACK OF HOUSE CORRAL STORAGE AREA AND ASSOCIATED WORKS TO THE SITE. INSTALLATION OF 2NO COD (CUSTOMER ORDER DISPLAYS) AND GOAL POST HEIGHT RESTRICTOR. ALTERATIONS TO THE ELEVATIONS INCLUDING NEW ENTRANCE DOOR AND DRIVE-THRU BOOTHS, NEW PLANT EQUIPMENT TO THE ROOF

Application Type: FUL
Decision : Undecided

3. POLICY FRAMEWORK

National Planning Policy

- Planning Policy Wales (10th Ed) 2018
- Technical Advice Note 7: Outdoor Advertisement Control (1996)

Supplementary Planning Guidance

- Shop Fronts and Signage (June 2019)

4. CONSULTEE RESPONSES

- 4.1 The Operational Manager (Traffic and Transportation) raises no objection to the proposal.
- 4.2 The Operational Manager (SRS – Noise, Air & Light Pollution) has been consulted, no representations have been received.

5. REPRESENTATIONS

- 5.1 Three petitions, of 59, 51 and 15 signatories, have been received objecting to the proposal. The concerns expressed relate to health and wellbeing of the community, increased traffic, increased litter, anti-social behaviour and impact upon residential amenity.
- 5.2 Letters of representation, objecting to the proposal, have been received from parties of the following addresses:
- 12, 15, 16, 18, 20, 22, 23, 31, 32, 33, 34, 36 & 3 x no number provided Llys Faith, Llanishen
 - 8, 12, 63 Ty Glas Avenue, Llanishen
 - Ty Nant, 63, 91, 110, 114, 117, 124, 130, 136, 149, 154 Ty Glas Road, Llanishen
 - 39 & 79 Coed Glas Road, Llanishen
 - 102, 122, 137, 145, 148, 154, 160, 170, 174, 183, 186, 188, 221, 233, 251, 253, 257, 263, 265, 269, 273, 281, 283, & 1 x no number provided Fishguard Road, Llanishen
 - 132, 134 & 178 Fidas Road, Llanishen
 - 8 & 11 Tasker Square, Llanishen
 - 1 & 27 Newborough Avenue, Llanishen
 - Headteacher of Coed Glas Primary School
 - 5 Gaerwen Close, Llanishen
 - 78 Ashbourn Way, Llanishen
 - 44 South Rise, Llanishen
 - 45 Station Road, Llanishen
 - 23 Trecastle Avenue, Llanishen
 - 30, 36 & 44 Crundale Crescent, Llanishen
 - 3 & 41 Wavell Close, Llanishen
 - 26, 29, 33, 35 St Dogmaels Avenue, Llanishen

- 9, 11, 26 & 60 Kimberley Terrace, Llanishen
- 12 Cwrt Glas, Llanishen
- 10 Mostyn Square, Llanishen
- 149 Tatham Road, Llanishen
- 26 Crystal Glen, Llanishen
- 5 St Martins Crescent, Llanishen
- 10 Elan Road, Llanishen
- 19 Bluehouse Road, Llanishen
- 21 Llys Pegasus, Llanishen
- 32 Cherrywood Close, Thornhill
- 7 Sable Close, Lisvane
- 18 Cefn Onn Meadows, Lisvane
- 5 Ridgeway, Lisvane
- 9 Ilfracombe Crescent, Llanrumney
- 9 Clos Y Fran, Thornhill
- 10 Cheriton Drive, Thornhill
- 28 Guenever Close, Thornhill
- 42 Heol Hendre, Rhiwbina
- 20A Lakeside Drive
- 2 Skomer Court, Grangetown
- 5 Glynne Street, Riverside
- 10 Osprey Close, St Mellons
- 45 Mountbatten Road, Barry
- Several parties have supplied no address

The objections principally relate to the premise of advertising fast food, which is detrimental to health and well-being, within such close proximity to schools and the detrimental impact upon residential amenity.

5.3 Letters of representation, supporting the proposal, have been received from parties of the following addresses:

- 23 & 50 Fishguard Road, Llanishen
- 7 Llangefni Place, Llanishen
- 44a Heol Llanishen Fach, Llanishen
- 2 Trecastle Avenue, Llanishen
- 92 Heol Hir, Llanishen
- 13 Portfield Crescent, Llanishen
- 30 White Barn Road, Llanishen
- 25 St Dogmaels Avenue, Llanishen
- 8 Crundale Crescent, Llanishen
- 21 Spring Grove, Thornhill
- 22 Tristram Close, Thornhill
- 40 Angelica Way, Thornhill
- 57 Oakridge, Thornhill
- 7 Woodlawn Way, Thornhill
- 19 Pen Y Cefn, Thornhill
- 19 Plas Y Delyn, Lisvane

- 82 Heathway, Heath
- A Thornhill resident

- 5.4 Local Ward Member Cllr Phil Bale expresses concerns with the failure of the signage to be provided bilingually.
- 5.5 Local Ward Member Cllr Shaun Jenkins, also on behalf of Cllrs Lancaster and Parkhill, object to the proposal considering that the advertising pole will be overbearing.
- 5.6 Julie Morgan AM objects to the proposal.
- 5.7 Anna McMorris MP objects to the proposal on the basis of the proximity to schools, particularly the local primary school, and the scale of the signage.

6. ANALYSIS

- 6.1 The application was deferred at the Committee meeting on the 14th August 2019 for a site visit which subsequently took place on 9th September 2019. The application is reported for determination following the site visit.
- 6.2 The display of advertisements can be controlled in the interests of amenity and public safety as detailed at Sec. 6 of TAN7.
- 6.3 The design and visual appearance of the signage proposed is appropriate relative to the site and its setting the site historically benefits from such signage within this location, the former Harvester having a 4.2m high sign at this location and the Ty Glas PH prior to that. The maximum illumination level as detailed would be in accordance with guidance produced by the Institute of Lighting Professionals for suburban areas. It is, therefore, considered that amenity would not be harmed.
- 6.4 The design and siting of the advertisements are considered not to have a detrimental impact upon public safety. The advertisements are located such that they would not create a hazard to or endanger people in the vicinity who are taking reasonable care for their own or others safety.
- 6.5 Whilst the provision of bilingual signage is encouraged this is not a matter, with reference to the material considerations detailed at para. 6.,1 that would justify refusal of consent. It should be noted in respect of this application that the signage consists of brand logos and brand associated sensational spelling which could not be directly translated.
- 6.6 It is concluded that the application is acceptable and it is recommended that Advertisement Consent be granted.




Scurr Architects
 85 Southdown Road
 Harrogate
 North Yorkshire
 HG2 7JH
 T: 01422 703999
 email@scurrarchitects.co.uk
 www.scurr.co.uk



architects ■ designers ■ project managers

Application Boundary:

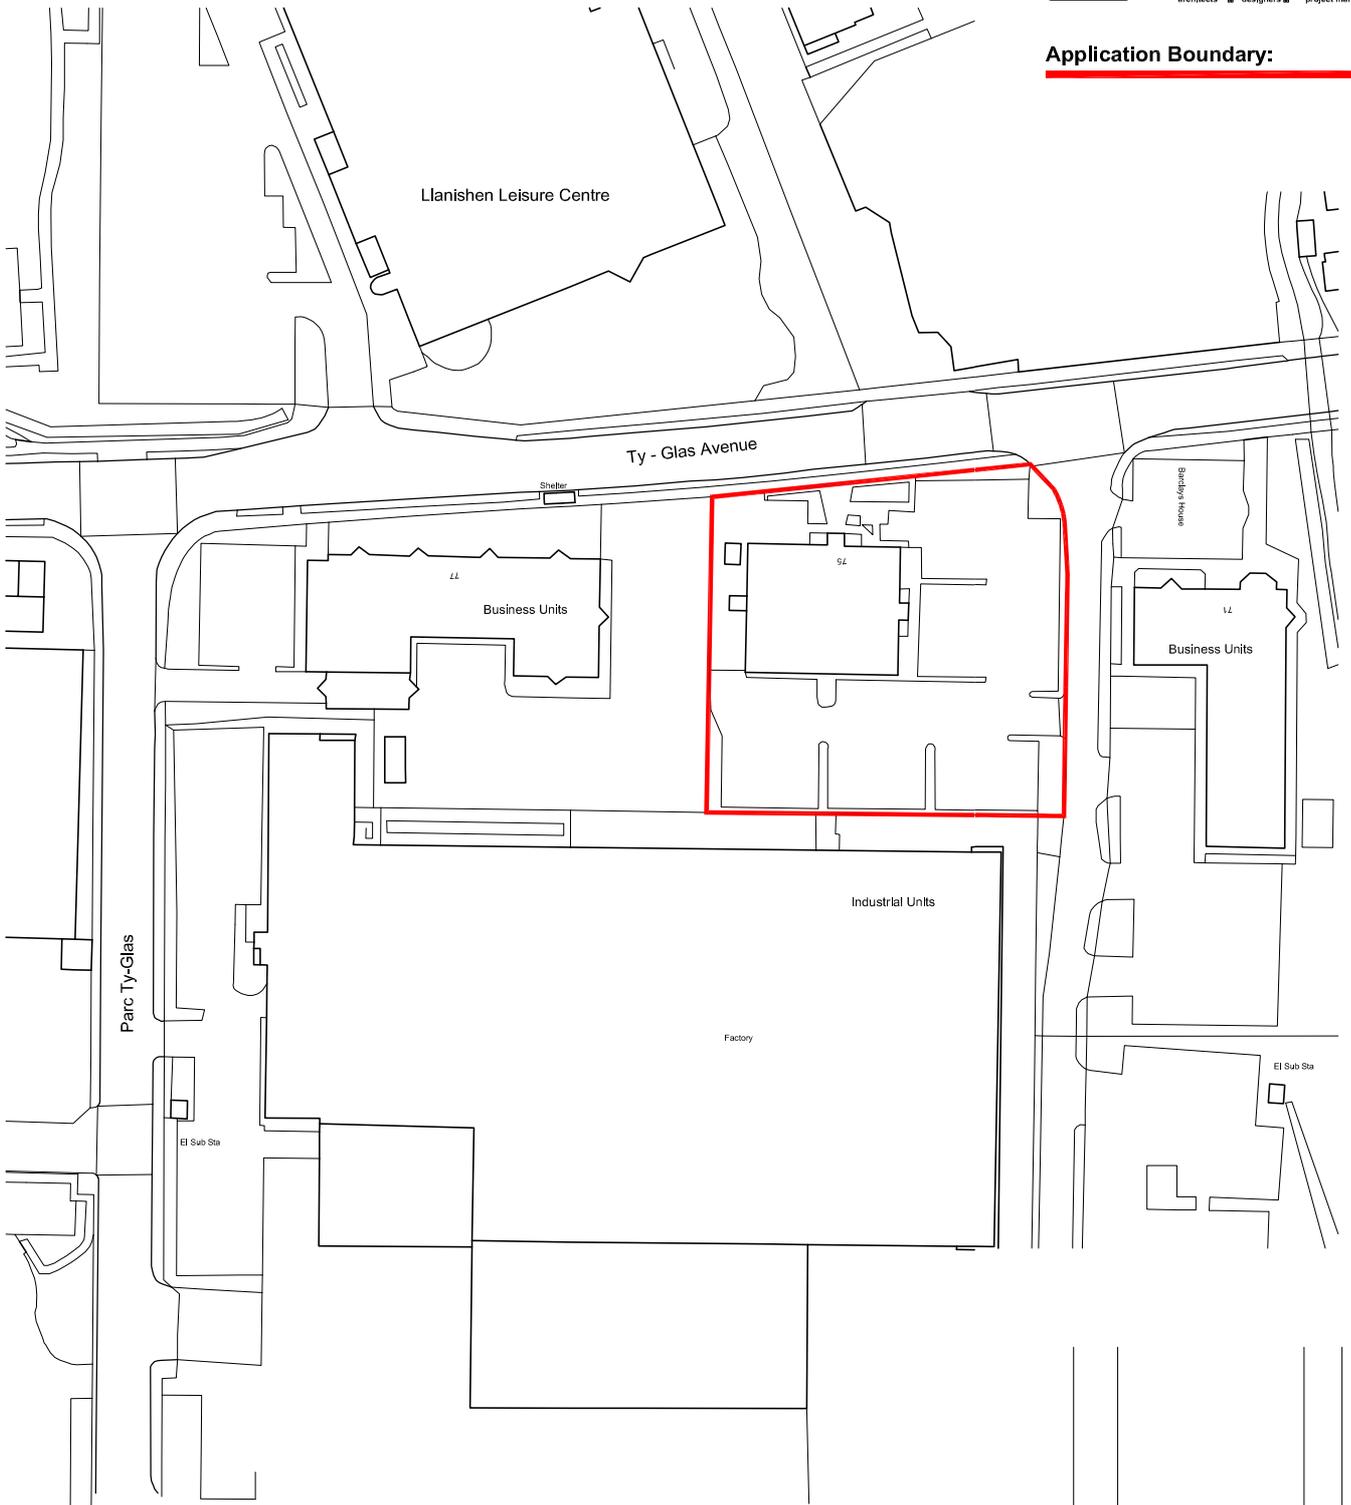

Ordnance Survey (c) Crown Copyright 2019. All rights reserved. Licence number 100022432

REV.	DATE.	PLANNING ISSUE	DRAWING REVISIONS.	BY.	CHECKED
A	26.04.19	PLANNING ISSUE		EV	-

GENERAL NOTES:
 All works are to be undertaken in accordance with the Building Regulations and the latest British Standards.
 All proprietary materials and products are to be used strictly in accordance with the manufacturer's recommendations.
 All dimensions to be checked on site prior to construction.
 All risks assessed to comply with the designer's responsibility under the Construction (Design Management) Regulations 2015.

PROPOSED DEVELOPMENT AT
 Harvester, Ty Glas Avenue
 CARDIFF CF14 5DX

STORE No :-
 NB8061

ON BEHALF OF :-
 McDonald's Restaurants Ltd

DRAWING TITLE :-
 Site Location Plan

DRAWN BY: EV
 CHECKED BY: [Blank]
 DRAWING No.: 7763-SA-8061-AL01 A
 SCALE & SIZE: 1:1250@A4
 DATE: April 2019




Scurr Architects
 85 Southdown Road
 Harrogate
 North Yorkshire
 HG2 7JH
 T: 01422 703999
 email@scurrarchitects.co.uk
 www.scurr.co.uk




architects ■ designers ■ project managers

© Copyright McDonald's Restaurants & Scurr Architects

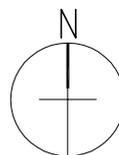

Scale in metres.

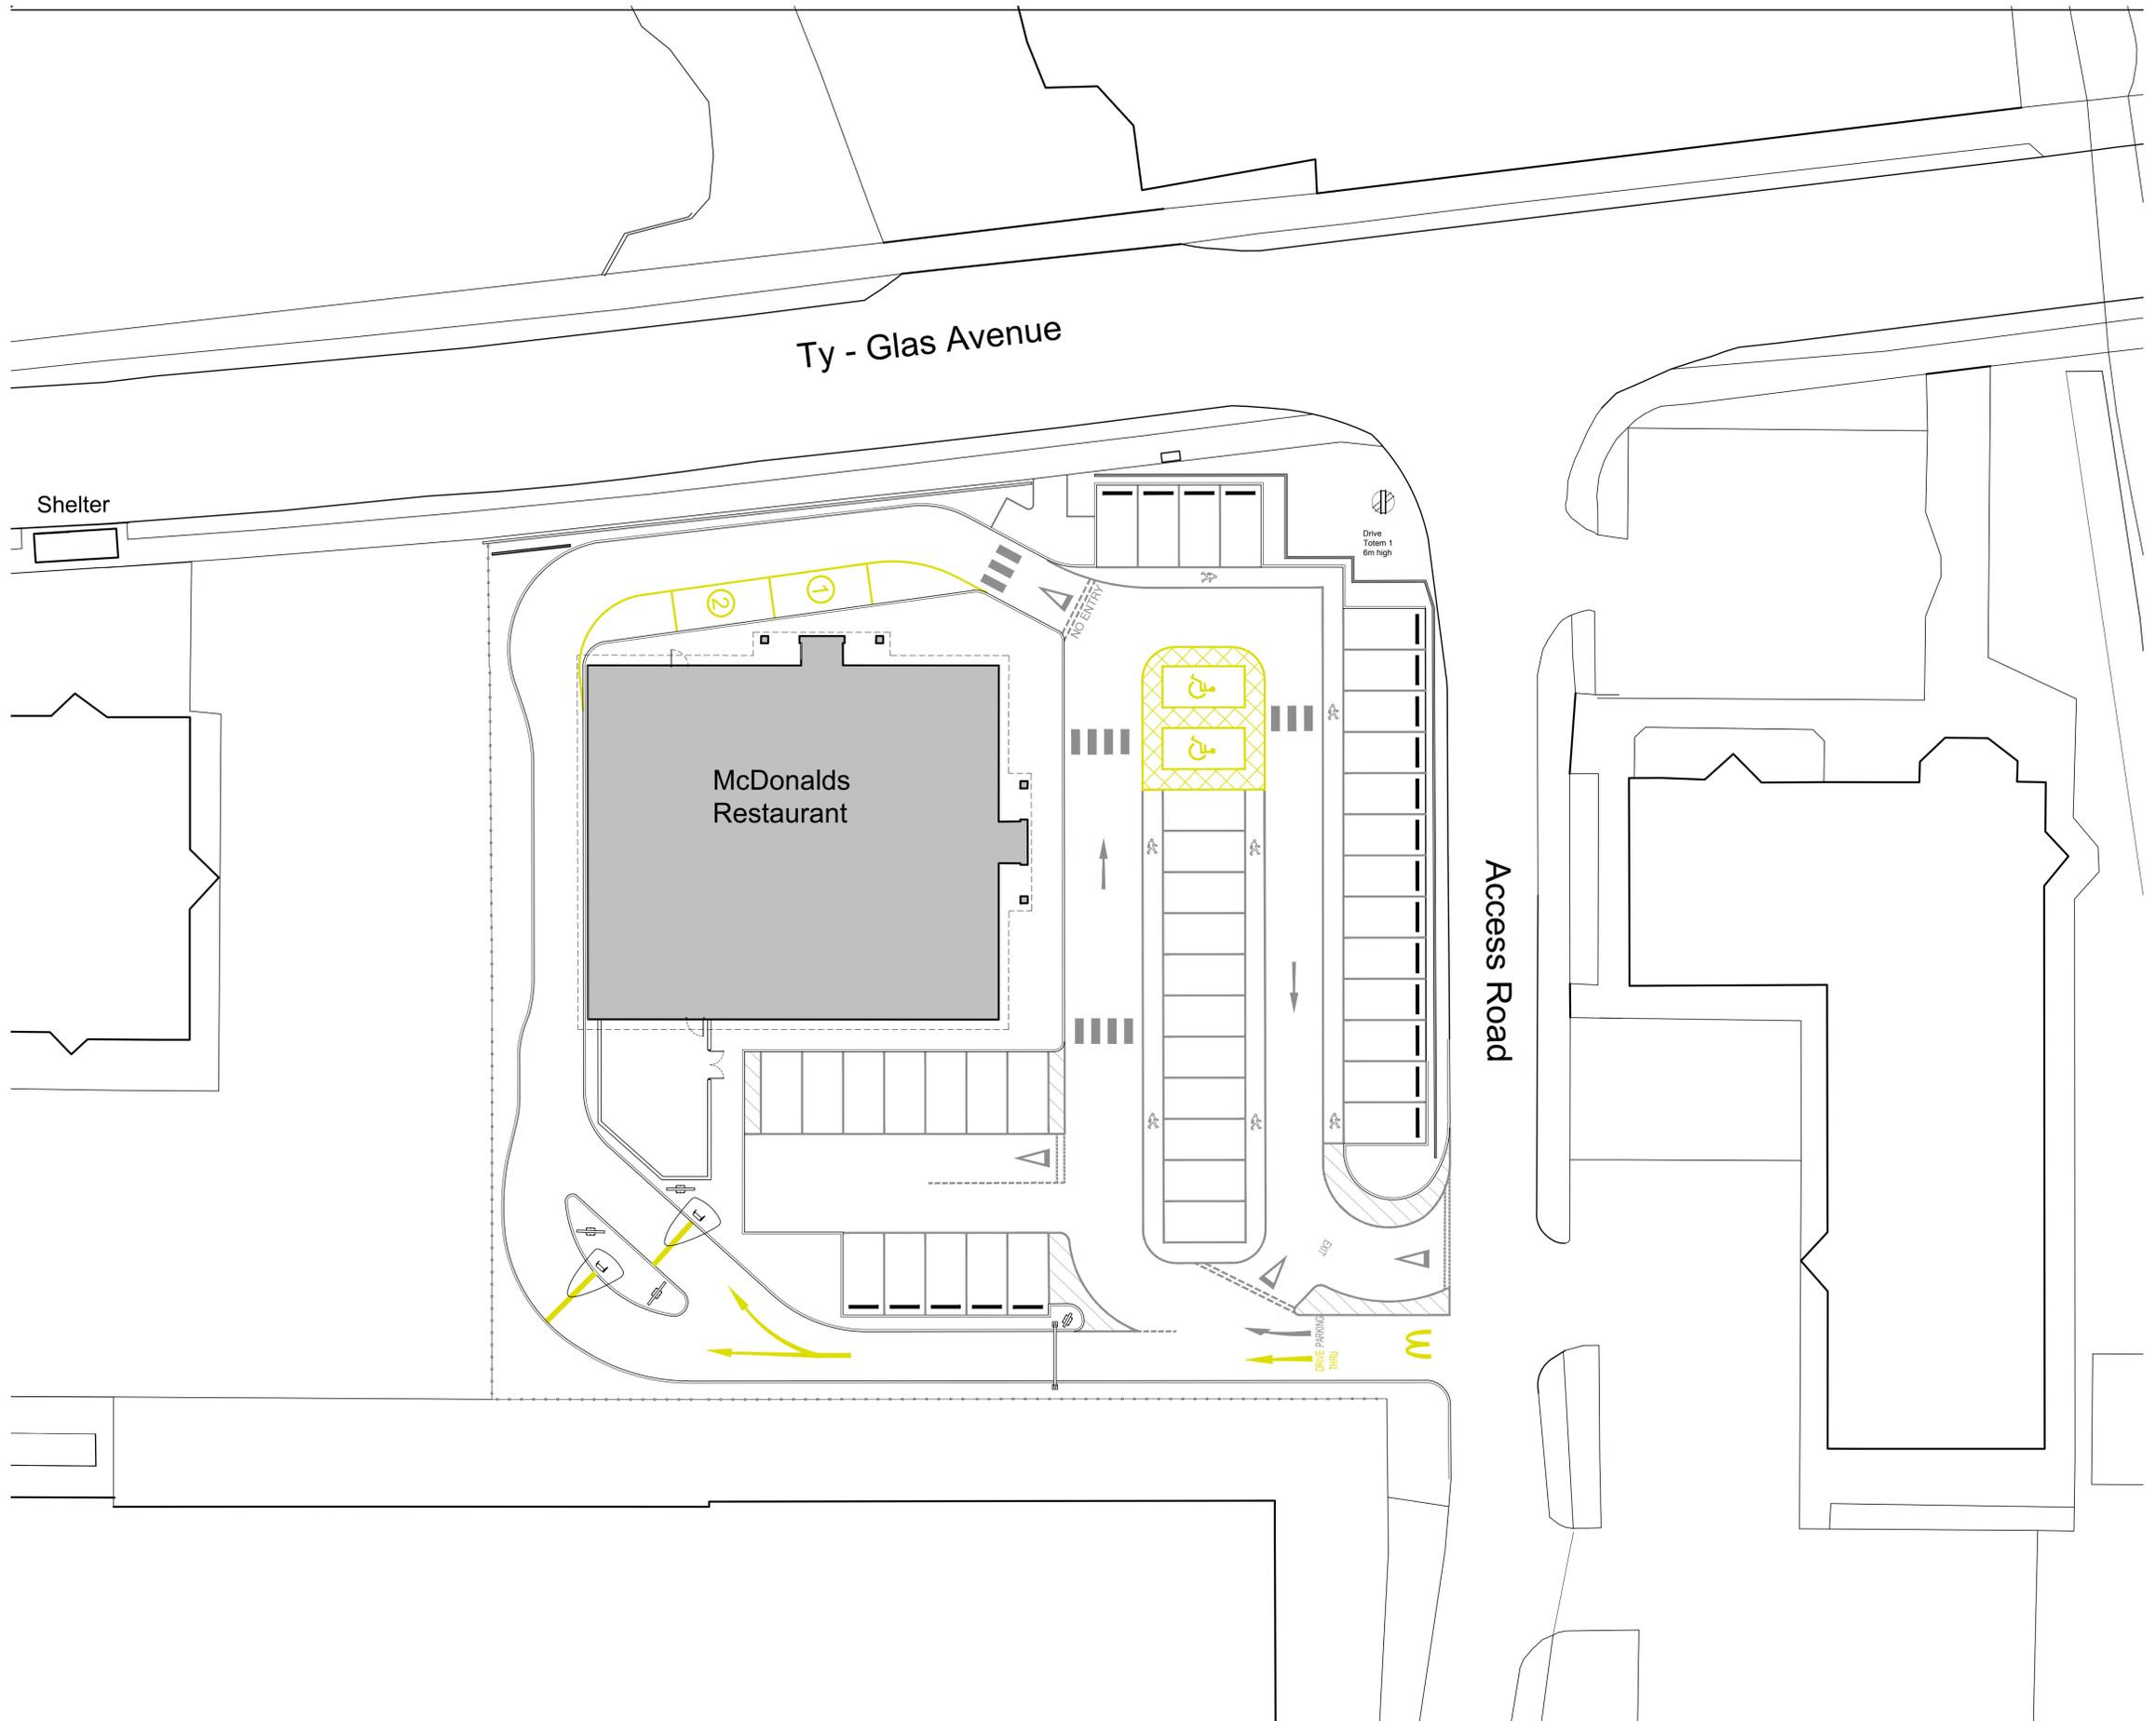

SIGNAGE SCHEDULE - ERDDES SIGNAGE (BUTTERFIELDS SIGNS)									
ADVERT REF	SIGN TYPE	QTY	SIZE (mm)	MATERIALS	COLOUR	HEIGHT (mm) ABOVE GROUND	EXTENT (mm) OF PROJECTION	HEIGHT (mm) OF TEXT	ILLUMINATION
DRIVE TOTEM 1 (6m)	1A	1	1440W x 320D x 6000H	PPC Aluminium Totem Sign in RAL 6015 and Timber effect, with moulded Yellow acrylic internally illuminated "Golden Arch" to both sides. Drive Thru appendage is internally illuminated.	Khaki Green RAL 6015, Timber, Yellow, White & Red	6000	N/A	N/A	(STATIC - Max 600cd/m ²)

REV.	DATE	DESCRIPTION	BY	CHECKED
E	14.06.2019	Updated to match latest site plan.	NCC	-
D	29.05.2019	Drive Totem updated.	MR	-
C	29.05.2019	Layout updated to match latest Site Layout Plan.	MR	NCC
B	17.05.2019	Layout updated to match latest Site Layout Plan.	JS	NCC
A	26.04.2019	PLANNING ISSUE	BV	-

GENERAL NOTES:
 All works are to be undertaken in accordance with the Building Regulations and the latest British Standards.
 All proprietary materials and products are to be used strictly in accordance with the manufacturer's recommendations.
 All dimensions to be checked on site prior to construction.
 All risks assessed to comply with the designer's responsibility under the Construction (Design Management) Regulations 2015.

PROPOSED DEVELOPMENT AT:
 Harvester, Ty Glas Avenue
 CARDIFF CF14 5DX

STORE No: 1 - NB8061

ON BEHALF OF: -
 McDonald's Restaurants Ltd



DRAWING TITLE: -
 Site Layout Plan
 Drive Totem


DRAWN BY: BV
 SCALE: A SIZE
 1:200@A1

CHECKED BY: [DATE] APR 2019

DRAWING NO.: 7763-SA-8061-P022 E


NON-MODEL

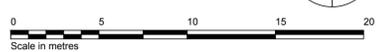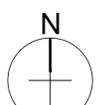


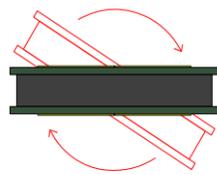


McDRIVE LOGO BOX IS ADJUSTABLE AND POINTS TO THE DRIVE-THRU LANE.



Front View

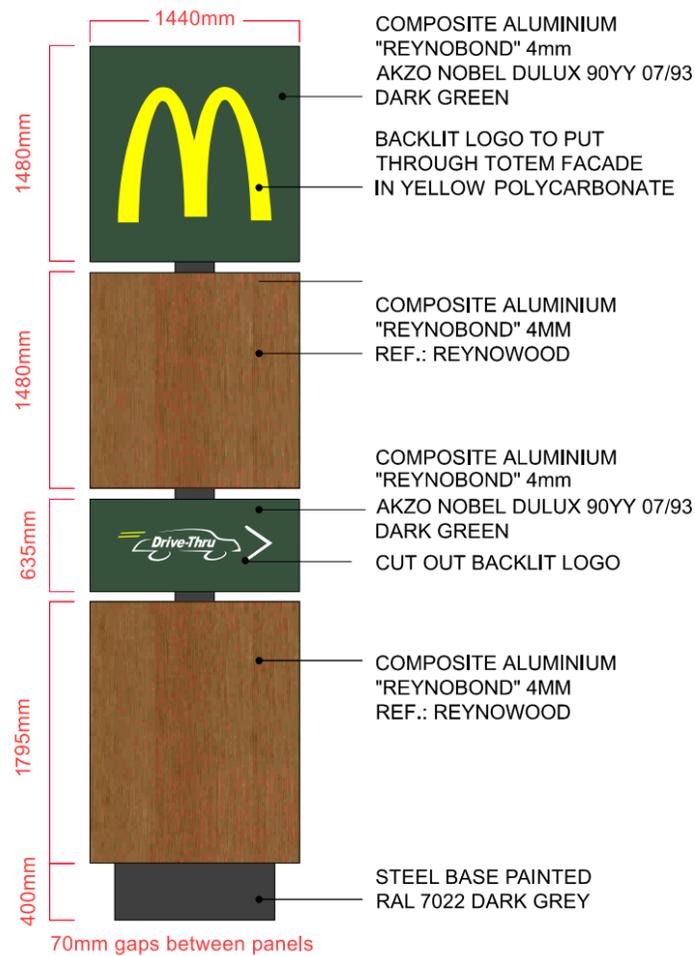

Side View

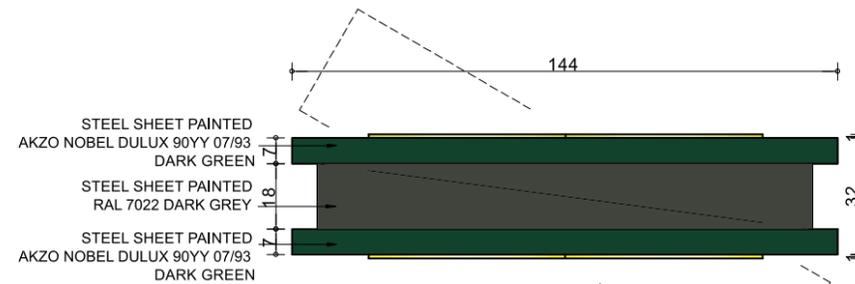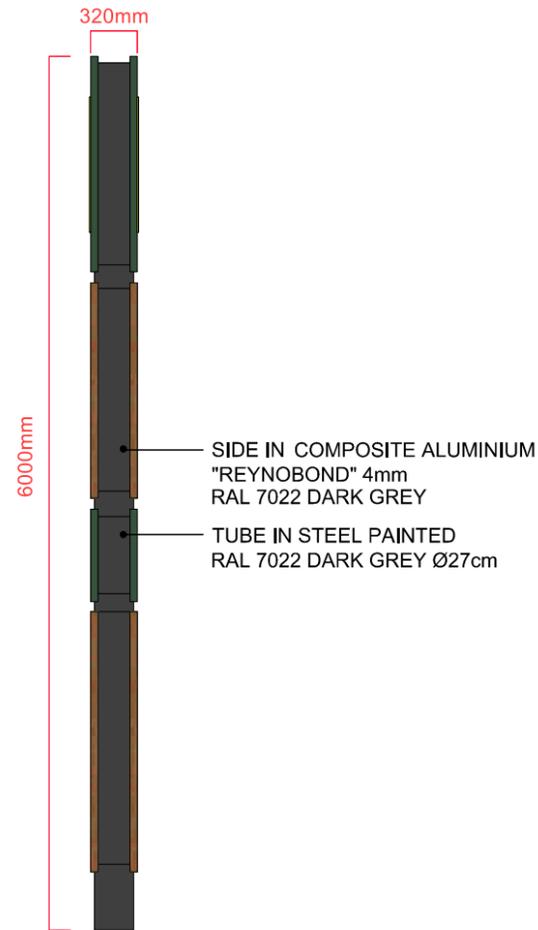

PLAN VIEW 1/20

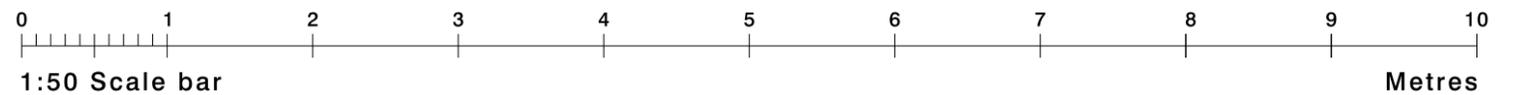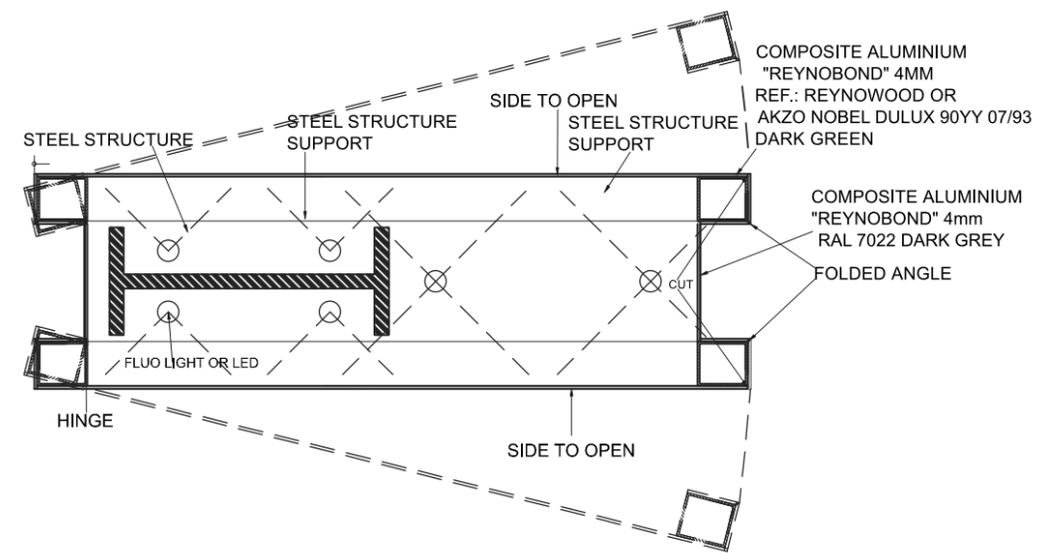

Site
McDonald's
Generic

Job Number
93679B Page 1

Drawing Location
U:\2019\2019 Drawings\McDonalds\

Scale
as shown @ A3

Issue / Rev
1

Drawn By
KJMc

Checked By
PM

Sales Rep
ARB

Date
11/06/2019



BUTTERFIELD SIGNS LTD
174 Sunbridge Rd
Bradford
West Yorkshire
BD1 2RZ
Tel: 01274 722244
Fax: 01274 848996
Web: www.butterfieldsigns.co.uk