


3 & 4 Wharton Street

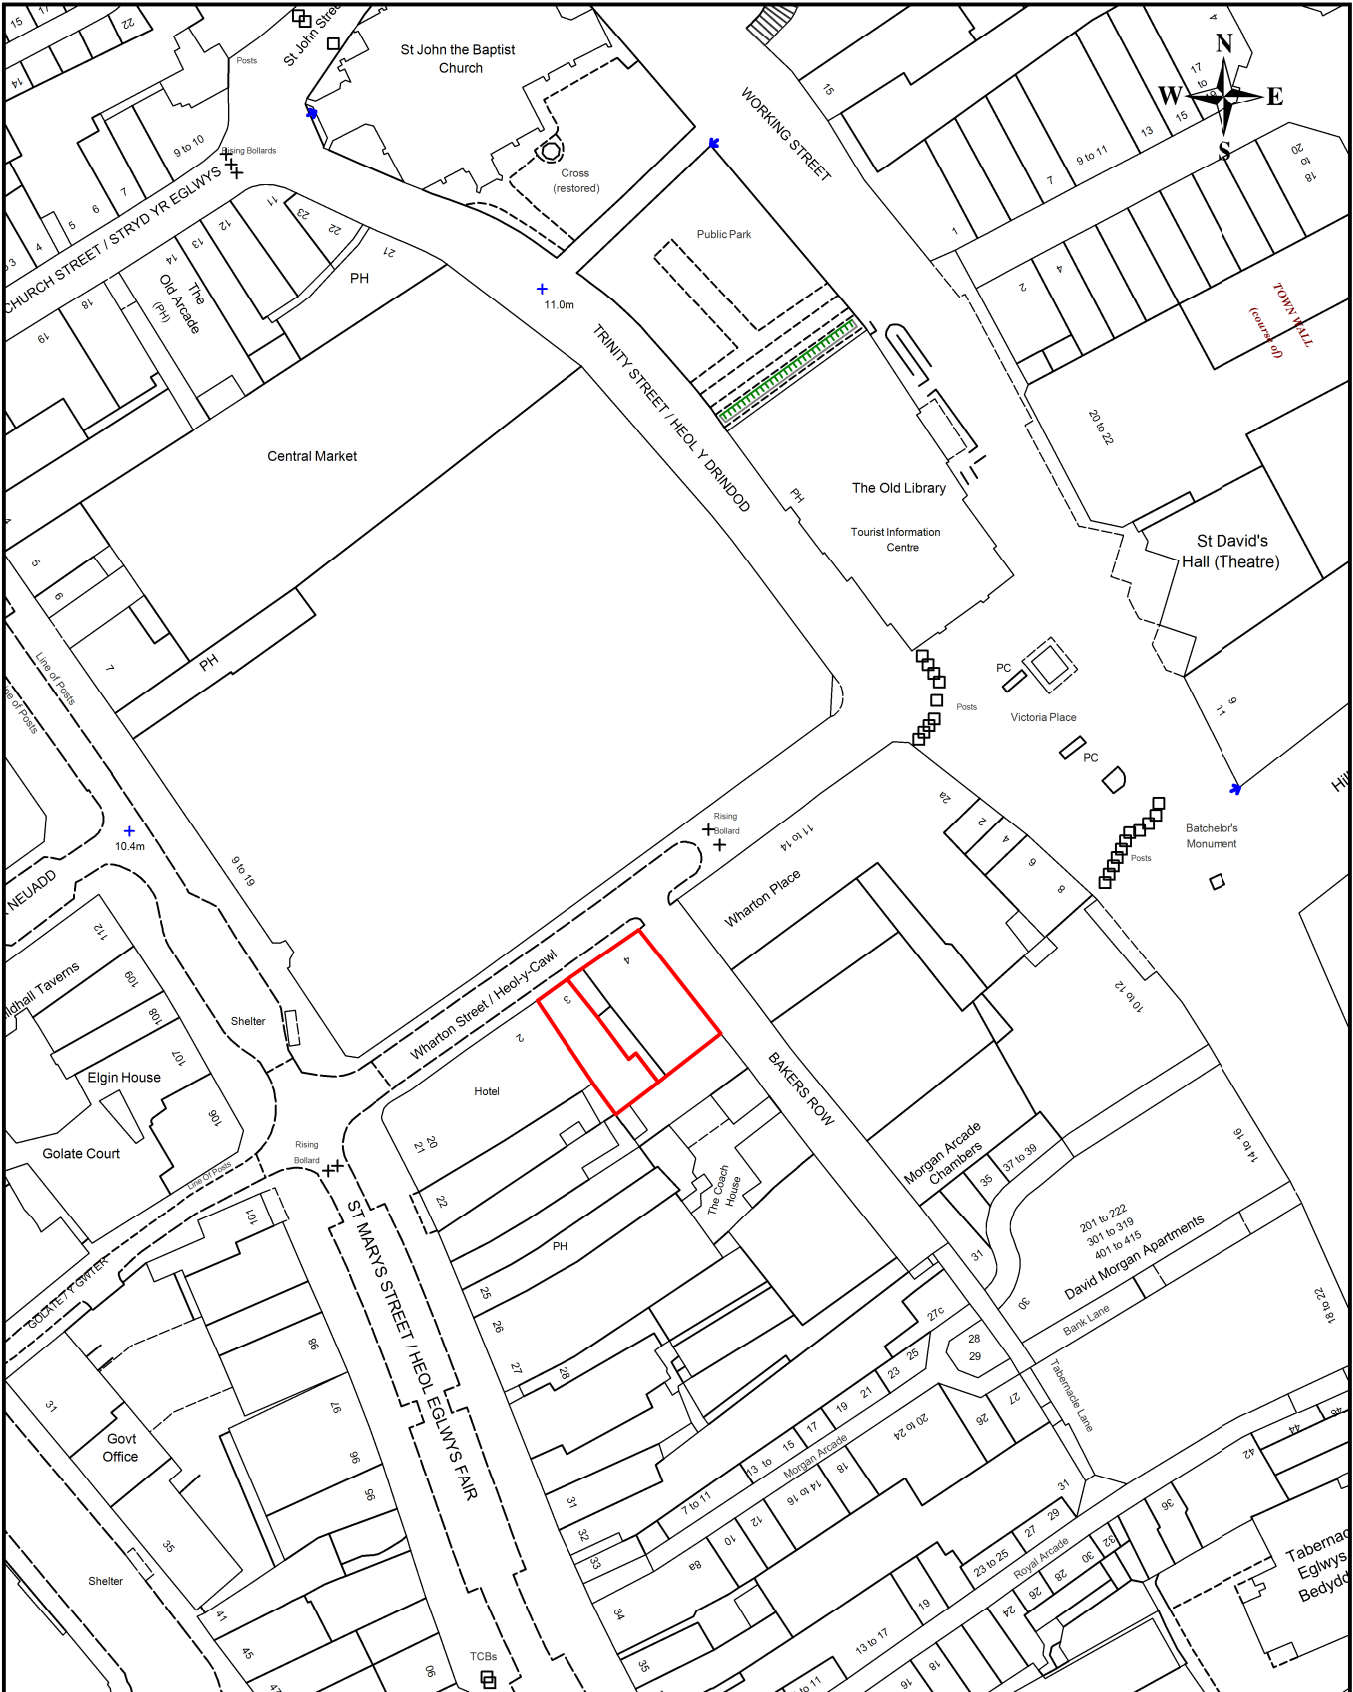

Crown copyright. All rights reserved - Cardiff 100023376

Rev No.	Details			Strategic Estates Division Cardiff County Council County Hall Cardiff CF10 4UW Director - Neil Hanratty
	Drawn by	Scale 1:1250	Date 29/11/2018	
	Project / Drawing No. R:\Propinfo 2\Ownership Plans\2018 ownerships\WhartonSt.WOR			

