


Llanrumney Masterplan - Park and Ride

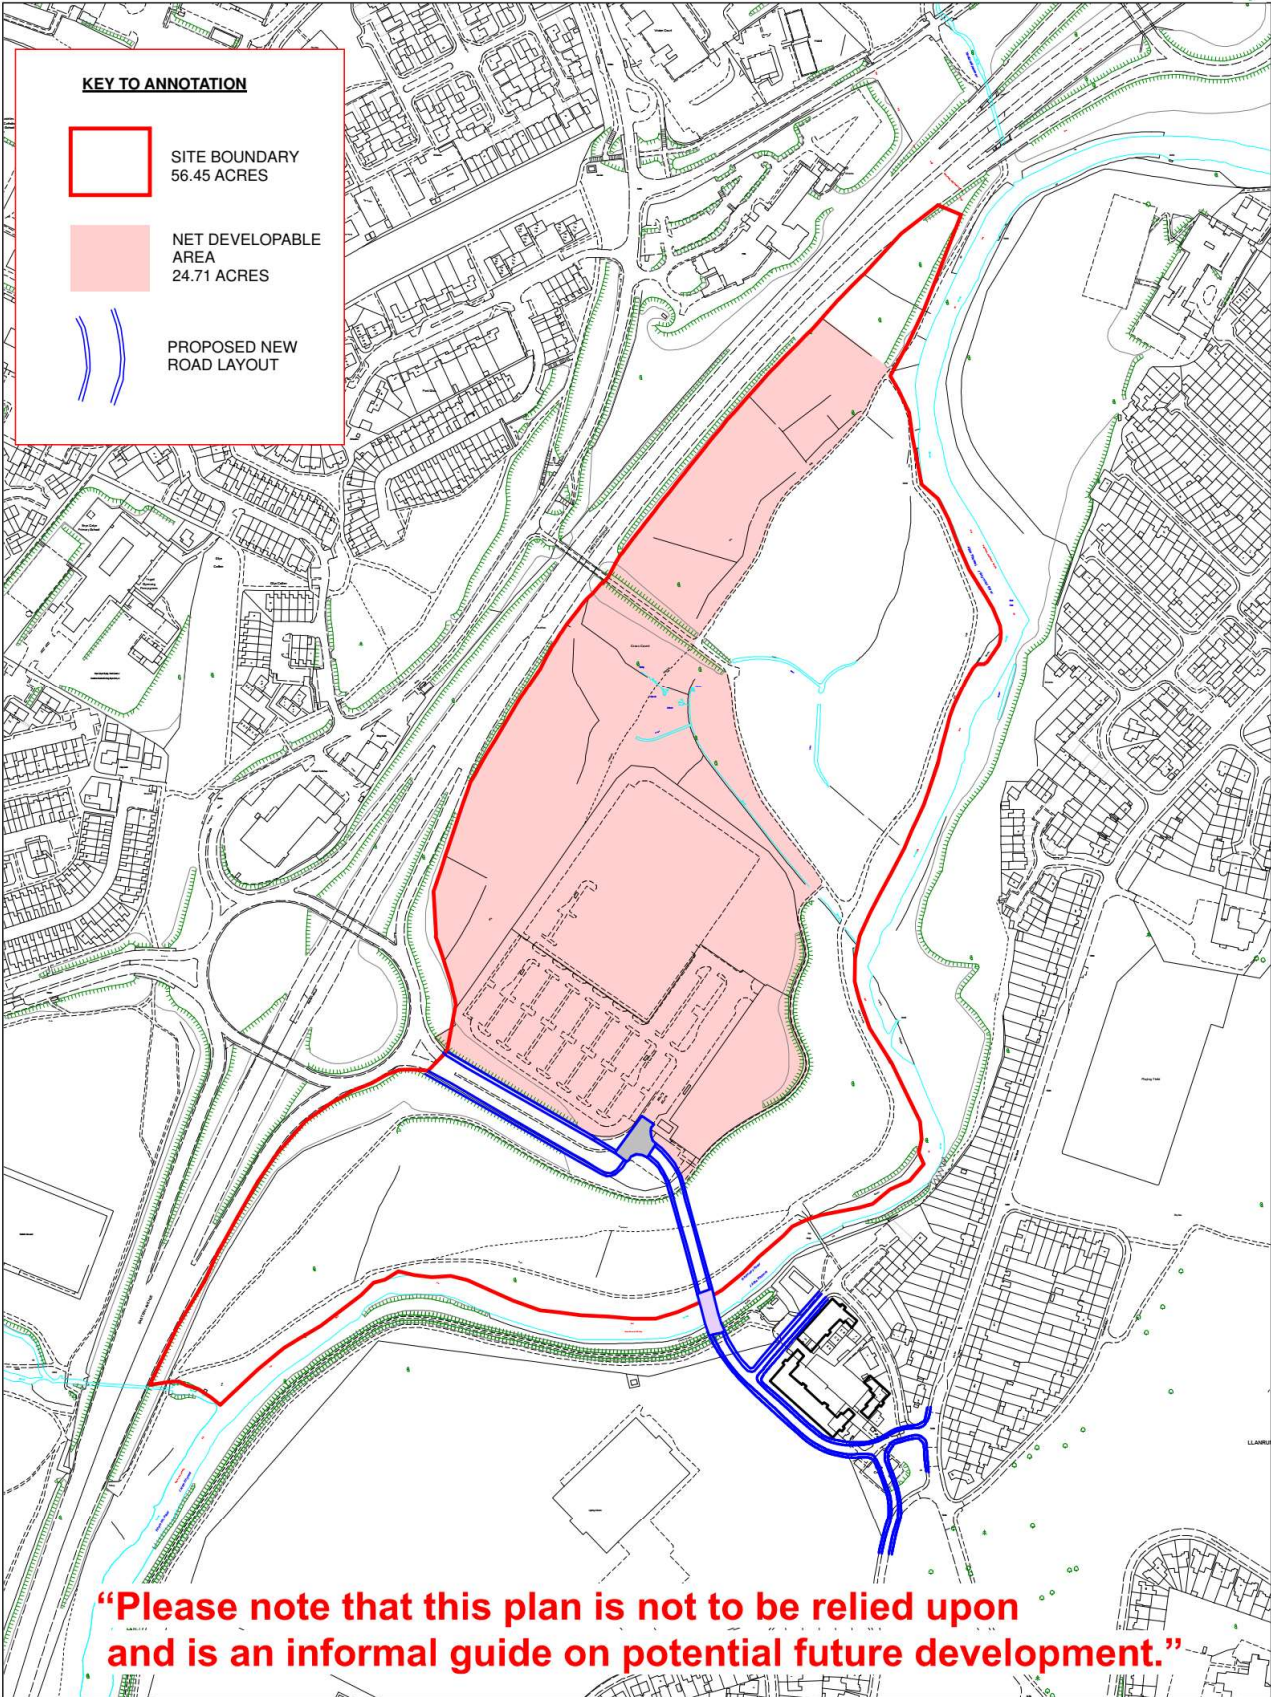

KEY TO ANNOTATION

- SITE BOUNDARY
56.45 ACRES
- NET DEVELOPABLE AREA
24.71 ACRES
- PROPOSED NEW ROAD LAYOUT

“Please note that this plan is not to be relied upon and is an informal guide on potential future development.”


© Hysawdri y Goron Cadeir pob hawl. Y data ar y map yw'r wyddoneth orau sydd ar gael ac mae ar y goron ddiogelwch yn parhau. The general guide provided is for illustrative purposes only. The Council accepts no responsibility for any inaccuracies on this map and users should obtain their own expert advice on any information shown in it. 100023276 | (2019)

www.eiddocycyngorcaerdydd.com
www.cardiffcouncilproperty.com



File / Enw Ieithor / Project / Dyluniad Rhif. / File / Pathname / Project / Drawing No.
 R : \\projinfo2 \lanrumneymasterplan\Plan3parkandride-01 WOR
 Llunwyd gan / Drawn By : LHC Dyddiad / Date : 15/5/2020
 Graddfa / Scale : nts Cyl Adolygiad / Revision Ref. :

New Residential Development Adjacent Llanrumney Hall

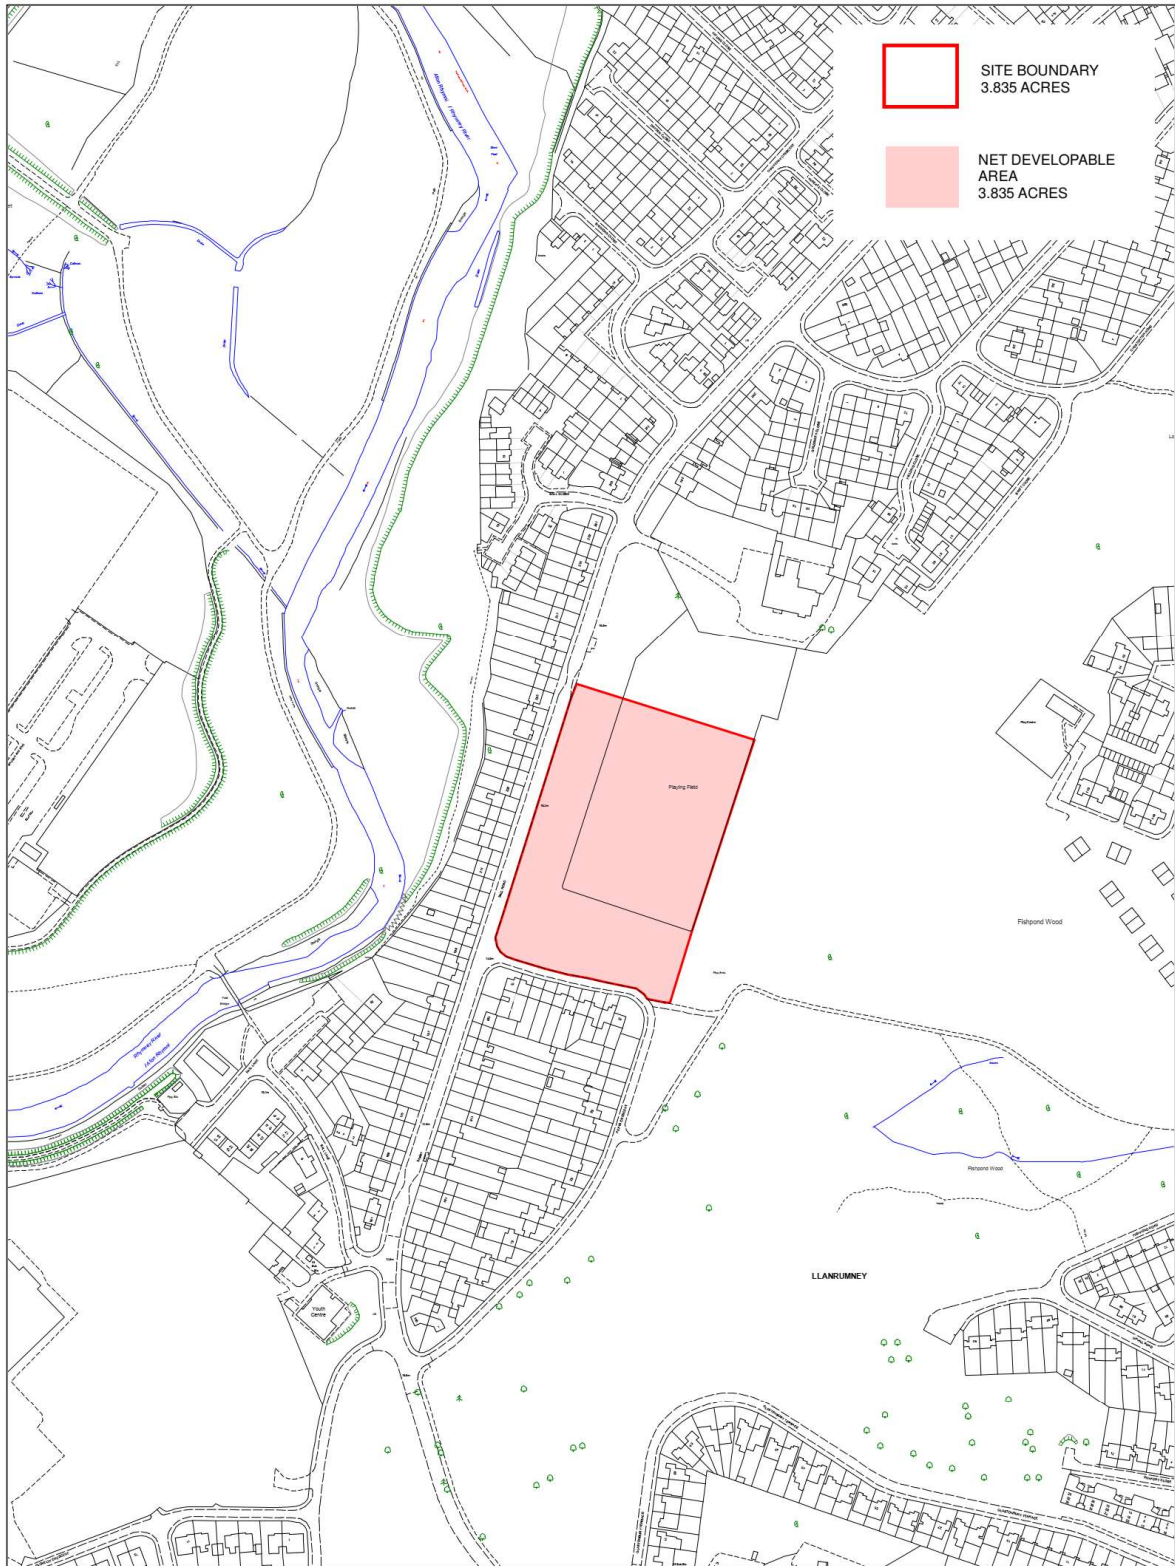

SITE BOUNDARY
3.835 ACRES

NET DEVELOPABLE AREA
3.835 ACRES

© Hwffordd / Gorn Cefnall pob hawl. Y data ar y map yn ei ymddangosir yn ddwy ar gael ac mae'n parhychu yn unig. Tra gwnem pob ymchwil i sicrhau ei gwybodaeth, ni allwom gwarantu hyn. Nid ydych chi'n dderbyn unrhydd bennig wariant neu gwmwl o ran ymddangosiad neu gwybodaeth a ddarparir ynddi.
10002376 (2019)

© Crown Copyright. All Rights Reserved. The data provided on this map is the best available and is for information purposes only. Whilst every effort is made to ensure its accuracy no warranty can be given. The Council accepts no responsibility for any inaccuracies on this map and users should obtain their own expert advice on any information shown in it. 10002376 (2019)

www.eiddocycngorcaerdydd.com
www.cardiffcouncilproperty.com



Gwilio-dros-Gorffwrdd, gweithio gyda'i gilydd
Working for Cardiff, working together




Ffiliel / Enw / Laybwr / Project / Dyuniad Rhib. / Ffiliel / Pathname / Project / Drawing No.

R : \proprint02 \Llanrumney Masterplan \plan1-llanrumneyhall-eg-WOR




Llanrwyd / gwr / Drawn By : LHC Dyddiad / Date : 14/02/2020

Graddfa / Scale : 1 : 2500 Cyl / Adolygiad / Revision Ref. :

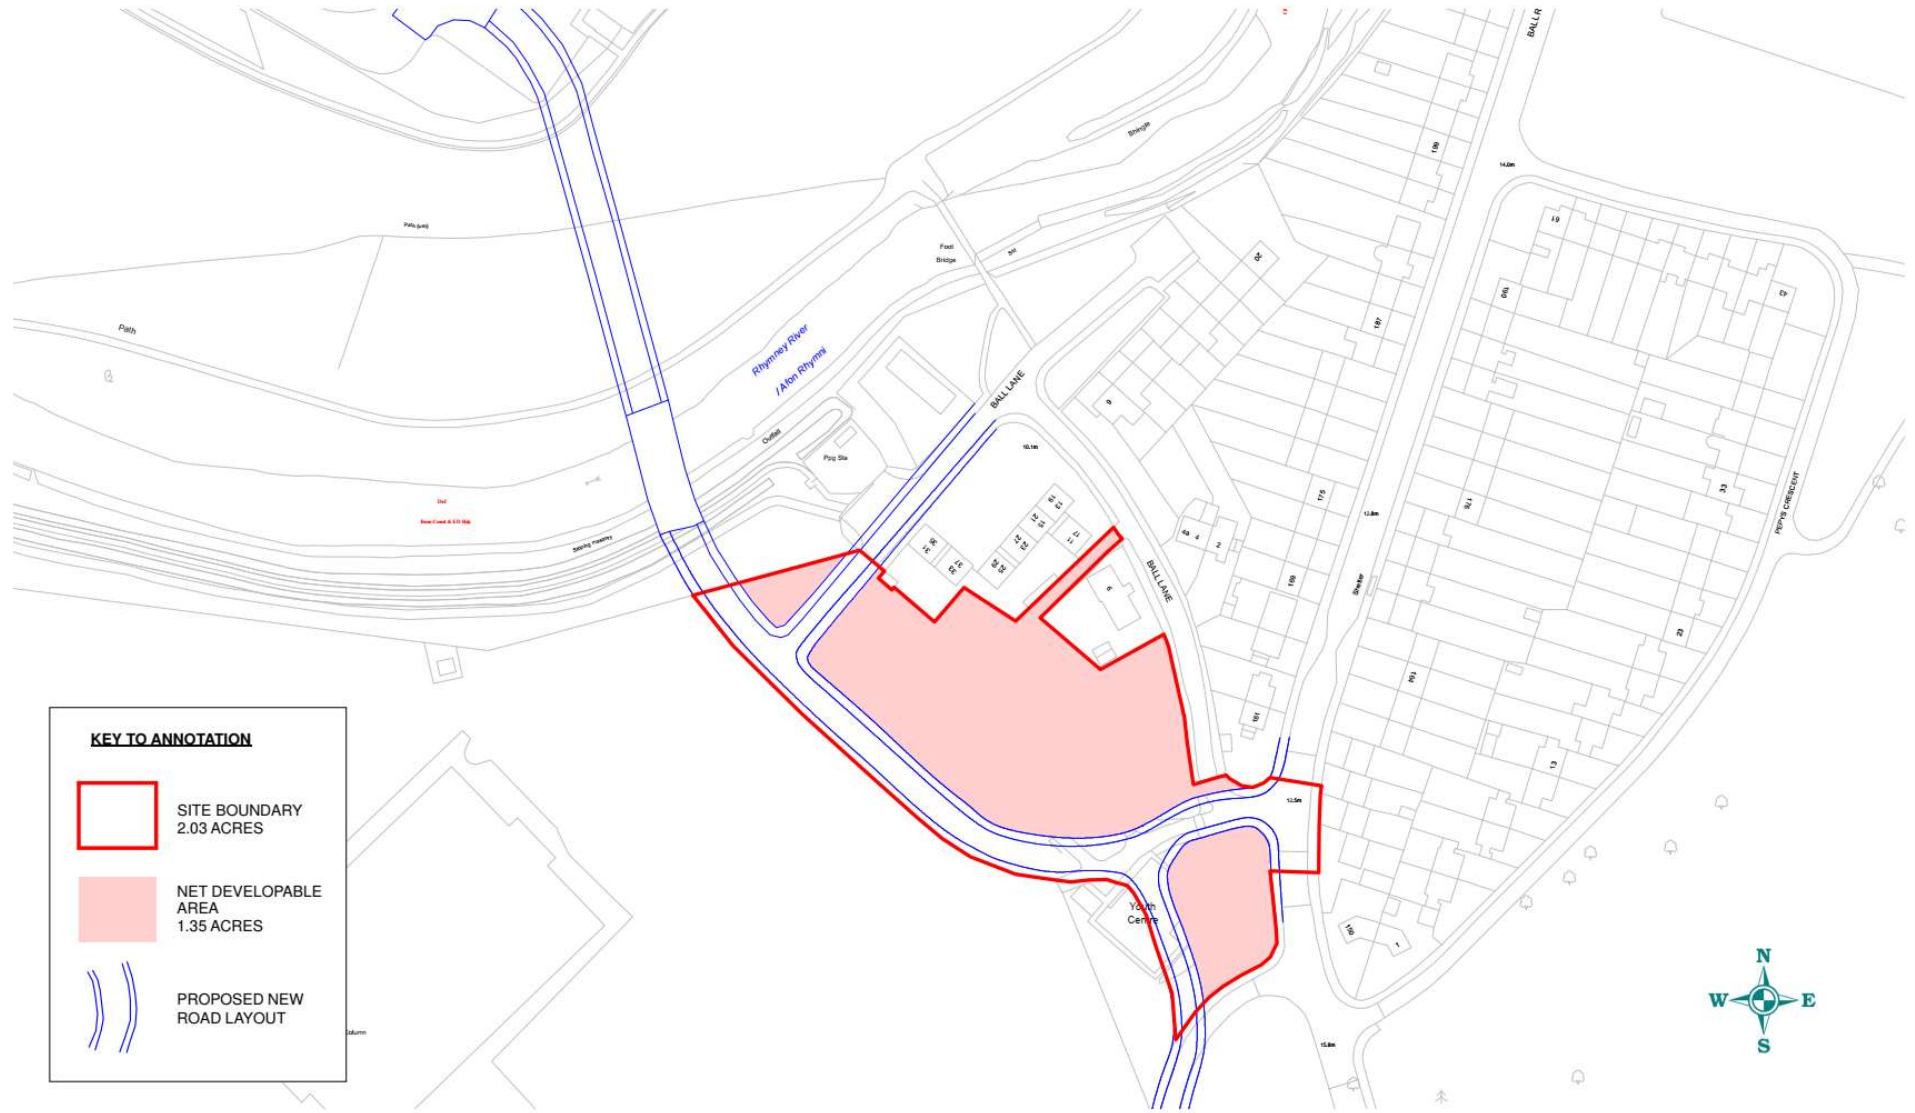Ball Lane Llanrumney



KEY TO ANNOTATION

-  SITE BOUNDARY
2.03 ACRES
-  NET DEVELOPABLE AREA
1.35 ACRES
-  PROPOSED NEW ROAD LAYOUT



© Hawffraint y Goron Cedwir pob hawl. Y data ar y map yw'r wybodaeth orau sydd ar gael ac mae er gwybodaeth yn unig. Tra gwnir pob ymdrech i sicrhau ei gywirdeb, ni allir gwarantu hyn. Nid yw'r Cyngor yn derbyn cyfrifoldeb am unrhyw wallau ar y map a ddiol ddiwydwy'r gorchu eu cyngor arbennigol eu huanan ar unrhyw wybodaeth a oddefogor ynddo. 100023376 (2019)

© Crown Copyright. All Rights Reserved. The data provided on this map is the best available and is for information purposes only. Whilst every effort is made to ensure its accuracy no warranty can be given. The Council accepts no responsibility for any inaccuracies on this map and users should obtain their own expert advice on any information shown in it. 100023376 (2019)

www.eiddocyngorcaerdydd.com
www.cardiffcouncilproperty.com



Gweithio dros Goerdydd, gweithio gyda'n glydd
 Working for Cardiff, working together



Ffteil / Enw llwybr / Project / Dyluniad Rhif. / File / Pathname / Project / Drawing No.
 R : \propinfo2 \LlanrumneyMasterPlan \Plan2-ballroad-ej .WOR
 Llunwyd gan / Drawn By : LHC Dyddiad / Date : 23 / 4 / 1020
 Graddfa / Scale : 1 : 1250 Cyt Adolygiad / Revision Ref. :
 Cylarwyddwr / Director : Neil Hanratty