


Llanrumney Masterplan - Park and Ride

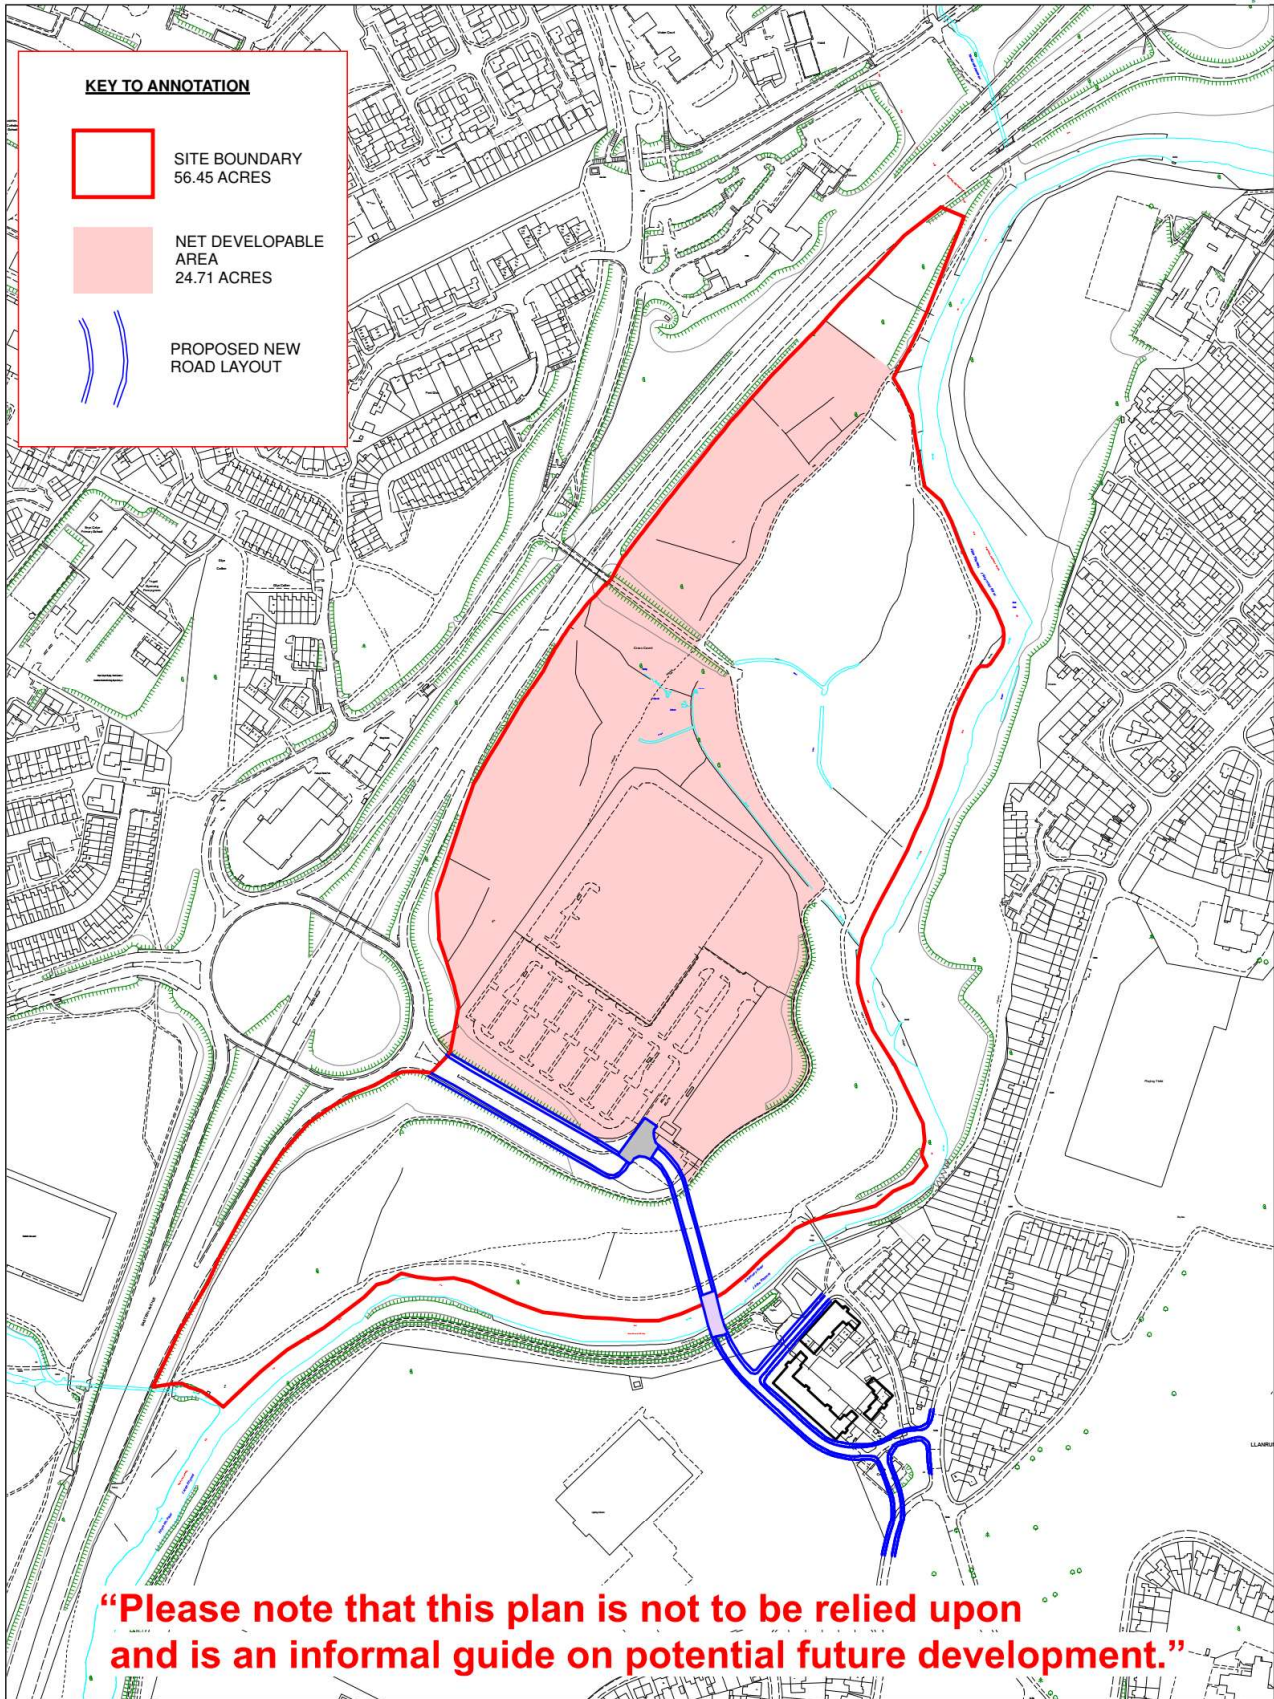

“Please note that this plan is not to be relied upon and is an informal guide on potential future development.”

© Hysawdros y Goron Cadeir pob hawl. Y data ar y map yw'r wybodaeth orau sydd ar gael ac mae ar y goron ddiogelwch yn parhau. The general public provides access to the grounds, it will guarantee high level security and safety. The Council accepts no responsibility for any inaccuracies on this map and users should obtain their own expert advice on any information shown in it. 100023276 (2019)

www.eiddocycngorcaerdydd.com
www.cardiffcouncilproperty.com




Gwaithio dron Gwerddd, gweithio gwlwr'n gylwr
 Working for Cardiff, working together



File / Enw Ieityr / Project / Dyluniad Rhif. / File / Pathname / Project / Drawing No.
 R : \\projinfo2 \ Llanrumneymasterplan\ Plan3parkandride-01 WOR
 Llanrumney gan / Drawn By : LHC Dyddiad / Date : 15/5/2020
 Graddfa / Scale : nts Cyl Adolygiad / Revision Ref. :

New Residential Development Adjacent Llanrumney Hall

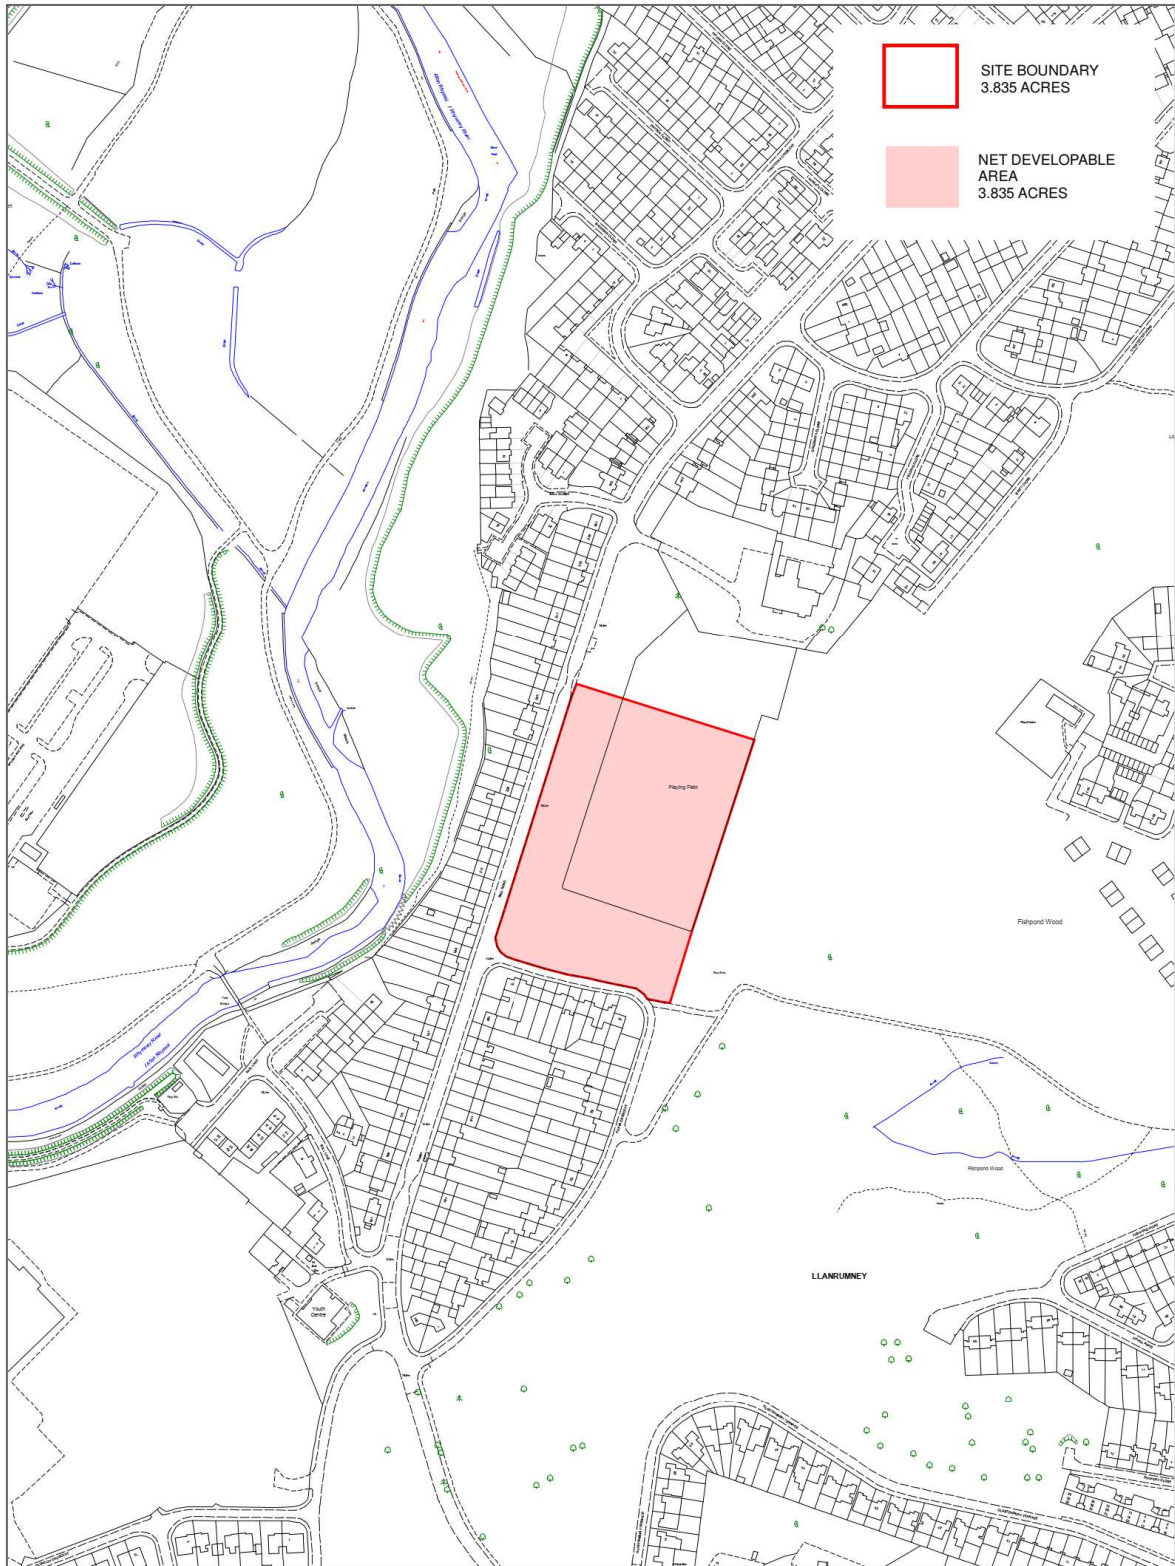

© Hwffordd / Gorn Cefni pob hawl. Y data ar y map yn ei ymddangosiad yn ddwy ar gael ac mae'n parhychu yn unig. Tra gwnir pob ymchwil i sicrhau ei gwybodaeth, ni allwom gwarantu hysbysu na'i gywirdeb yn ddiwedd yr amlygder neu gwybodaeth ar ymddangosiad neu ffordd ar yr ymddangosiad a ddarparwyd ynddi.
10002376 (2019)

© Crown Copyright. All Rights Reserved. The data provided on this map is the best available and is for information purposes only. Whilst every effort is made to ensure its accuracy no warranty can be given. The Council accepts no responsibility for any inaccuracies on this map and users should obtain their own expert advice on any information shown in it. 10002376 (2019)

www.eiddocycngorcaerdydd.com
www.cardiffcouncilproperty.com




Gwaith iros Gornoddi, gwaith gyda'r gylid
Working for Cardiff, working together


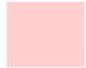



Ffili / Enw / Layr / Project / Dyuniad RHL / Ffili / Pathname / Project / Drawing No.
R : \proprint02 \ Llanrumney Masterplan \ plan1-llanrumneyhall-03 WOR
Llanrwyd / gwn / Drawn By : LHC Dyddiad / Date : 14/02/2020
Graddfa / Scale : 1 : 2500 Cyl Adolygiad / Revision Ref. :

Ball Lane Llanrumney

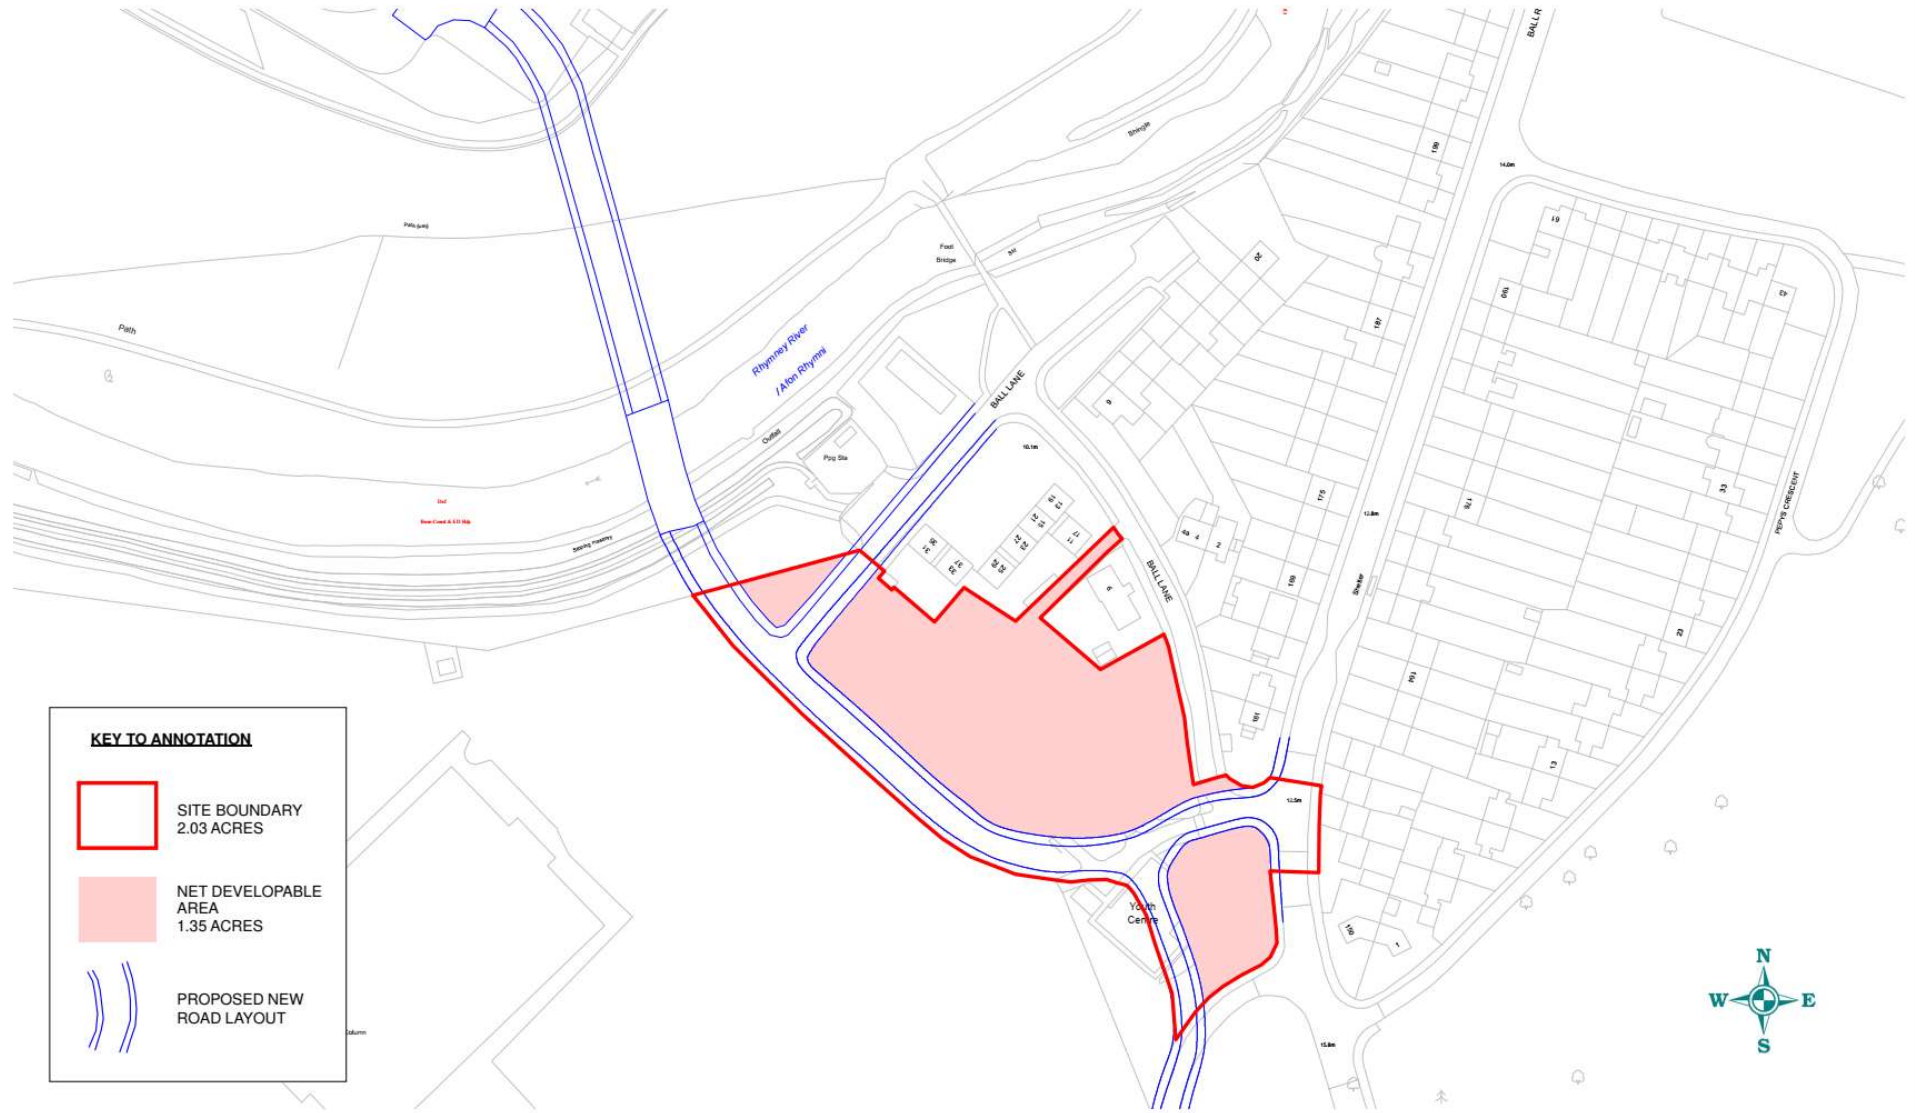

KEY TO ANNOTATION

-  SITE BOUNDARY
2.03 ACRES
-  NET DEVELOPABLE AREA
1.35 ACRES
-  PROPOSED NEW ROAD LAYOUT



© Hawffraint y Goron Cedwir pob hawl. Y data ar y map yw'r wybodaeth orau sydd ar gael ac mae er gwybodaeth yn unig. Tra gwnir pob ymdrech i sicrhau ei gywirdeb, ni allir gwarantu hyn. Nid yw'r Cyngor yn derbyn cyfrifoldeb am unrhyw wallau ar y map a ddiol ddiwydwy'r gorchu eu cyngor ariannol eu hunain ar unrhyw wybodaeth a ddarparwyd ynddo. 100023376 (2019)

© Crown Copyright. All Rights Reserved. The data provided on this map is the best available and is for information purposes only. Whilst every effort is made to ensure its accuracy no warranty can be given. The Council accepts no responsibility for any inaccuracies on this map and users should obtain their own expert advice on any information shown in it. 100023376 (2019)

www.eiddocynorcaerdydd.com

www.cardiffcouncilproperty.com



Gweithio dros Goerdydd, gweithio gyda'n glydd
Working for Cardiff, working together



Ffili / Enw llwybr / Project / Dyluniad Rhif. / File / Pathname / Project / Drawing No.

R : \propinfo2 \LlanrumneyMasterPlan \Plan2-ballroad-ej .WOR

Llanwyd gan / Drawn By : LHC Dyddiad / Date : 23 / 4 / 1020

Graddfa / Scale : 1 : 1250 Cyt Adolygiad / Revision Ref. :

Cyfarwyddwr / Director : Neil Hanratty