






Pentywn Leisure  
Centre Proposal



Existing character




Pentwyn Leisure Centre  
Front Elevation  
1:200 @ A2

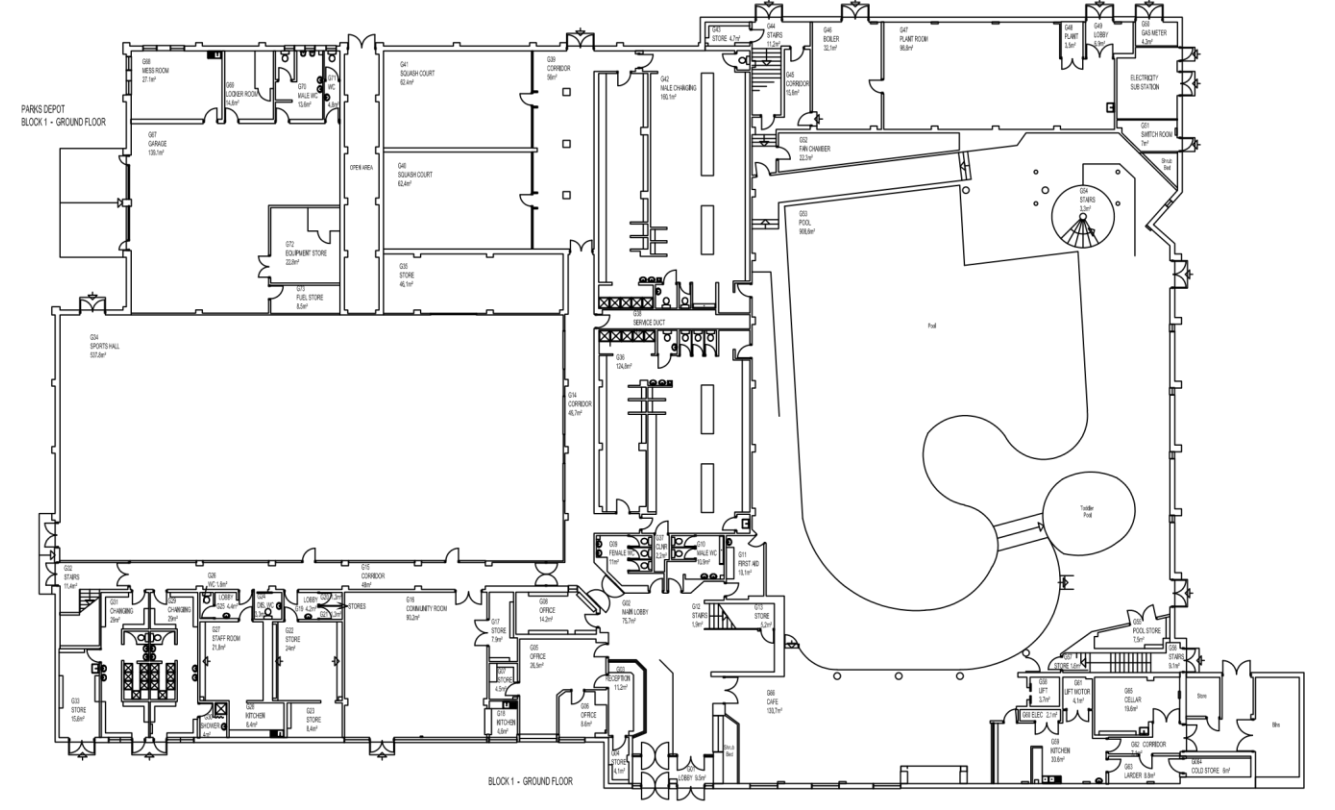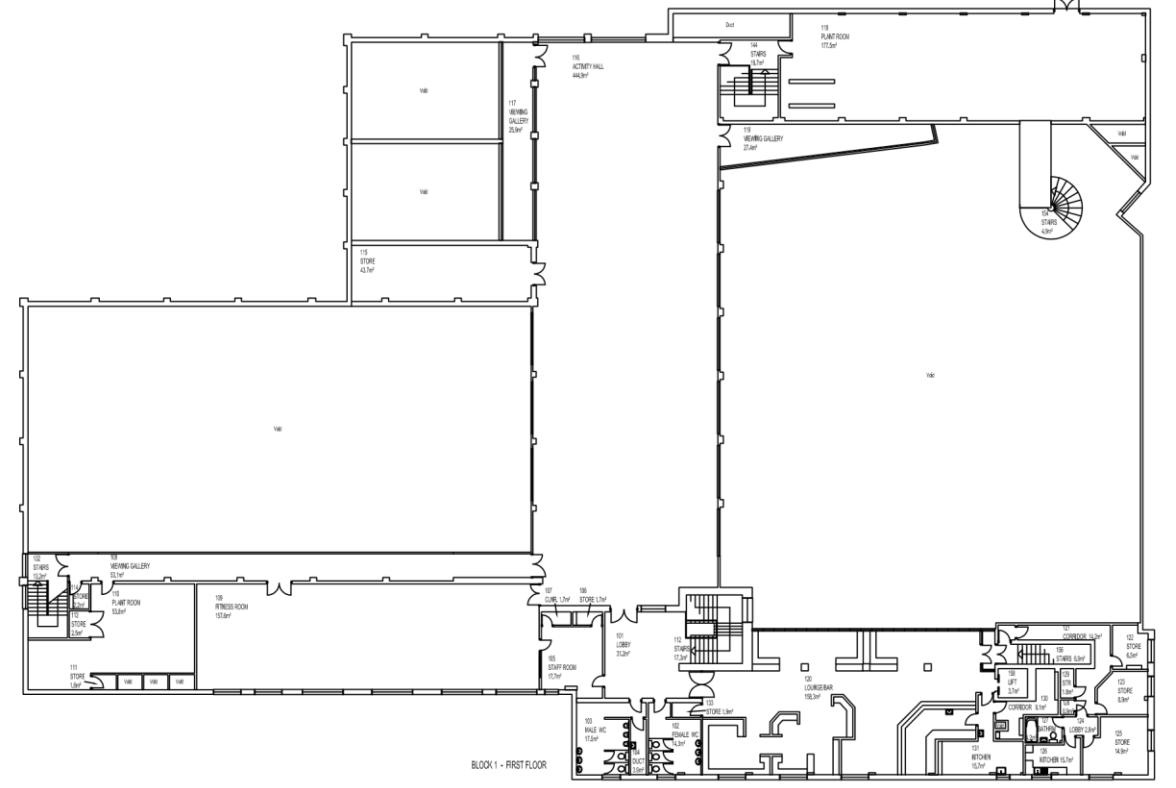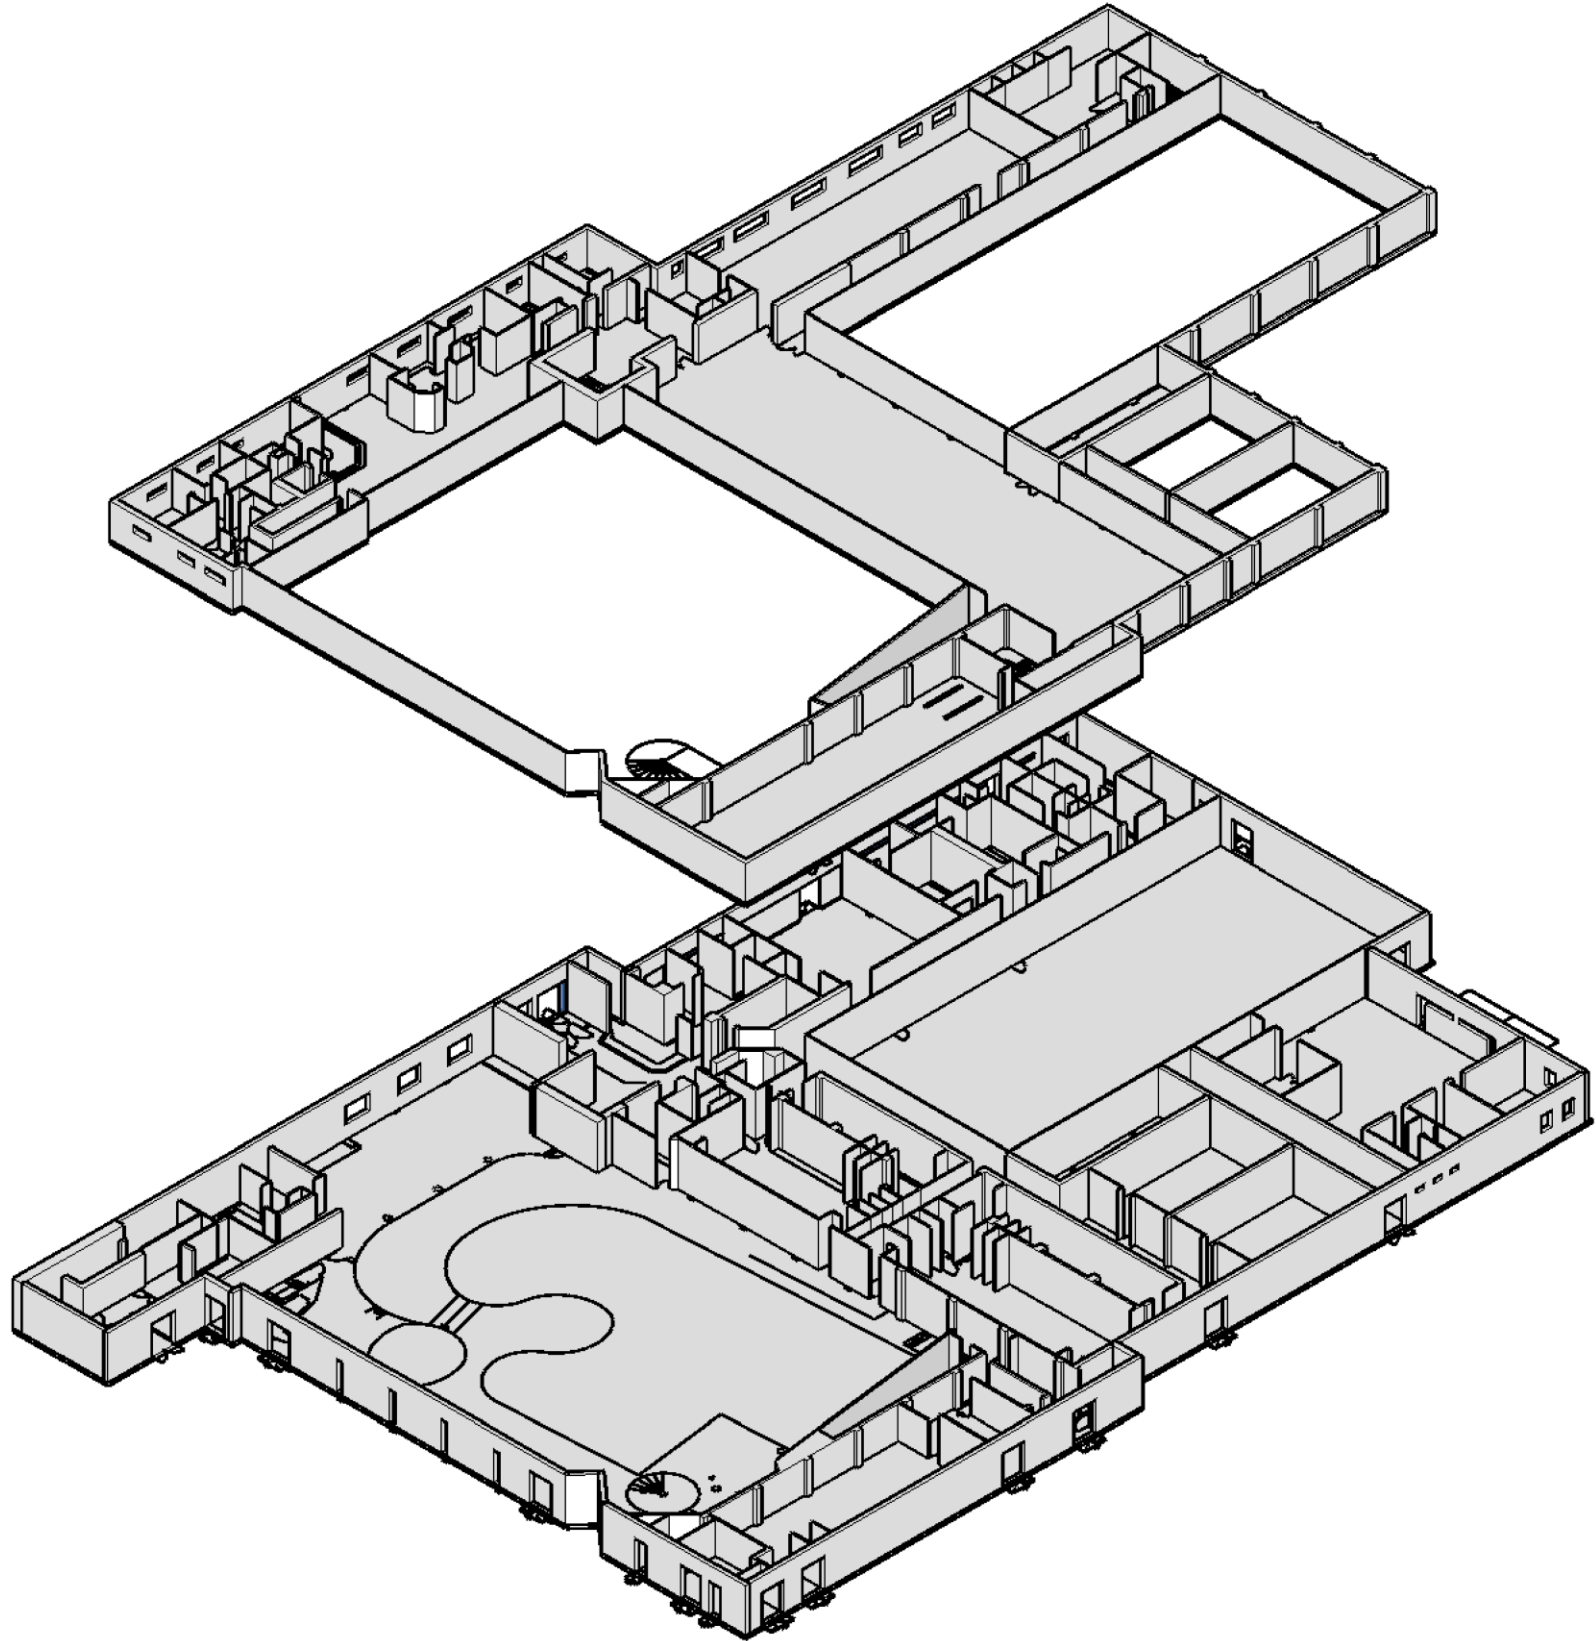


# Existing plans, elevation + spatial organisation




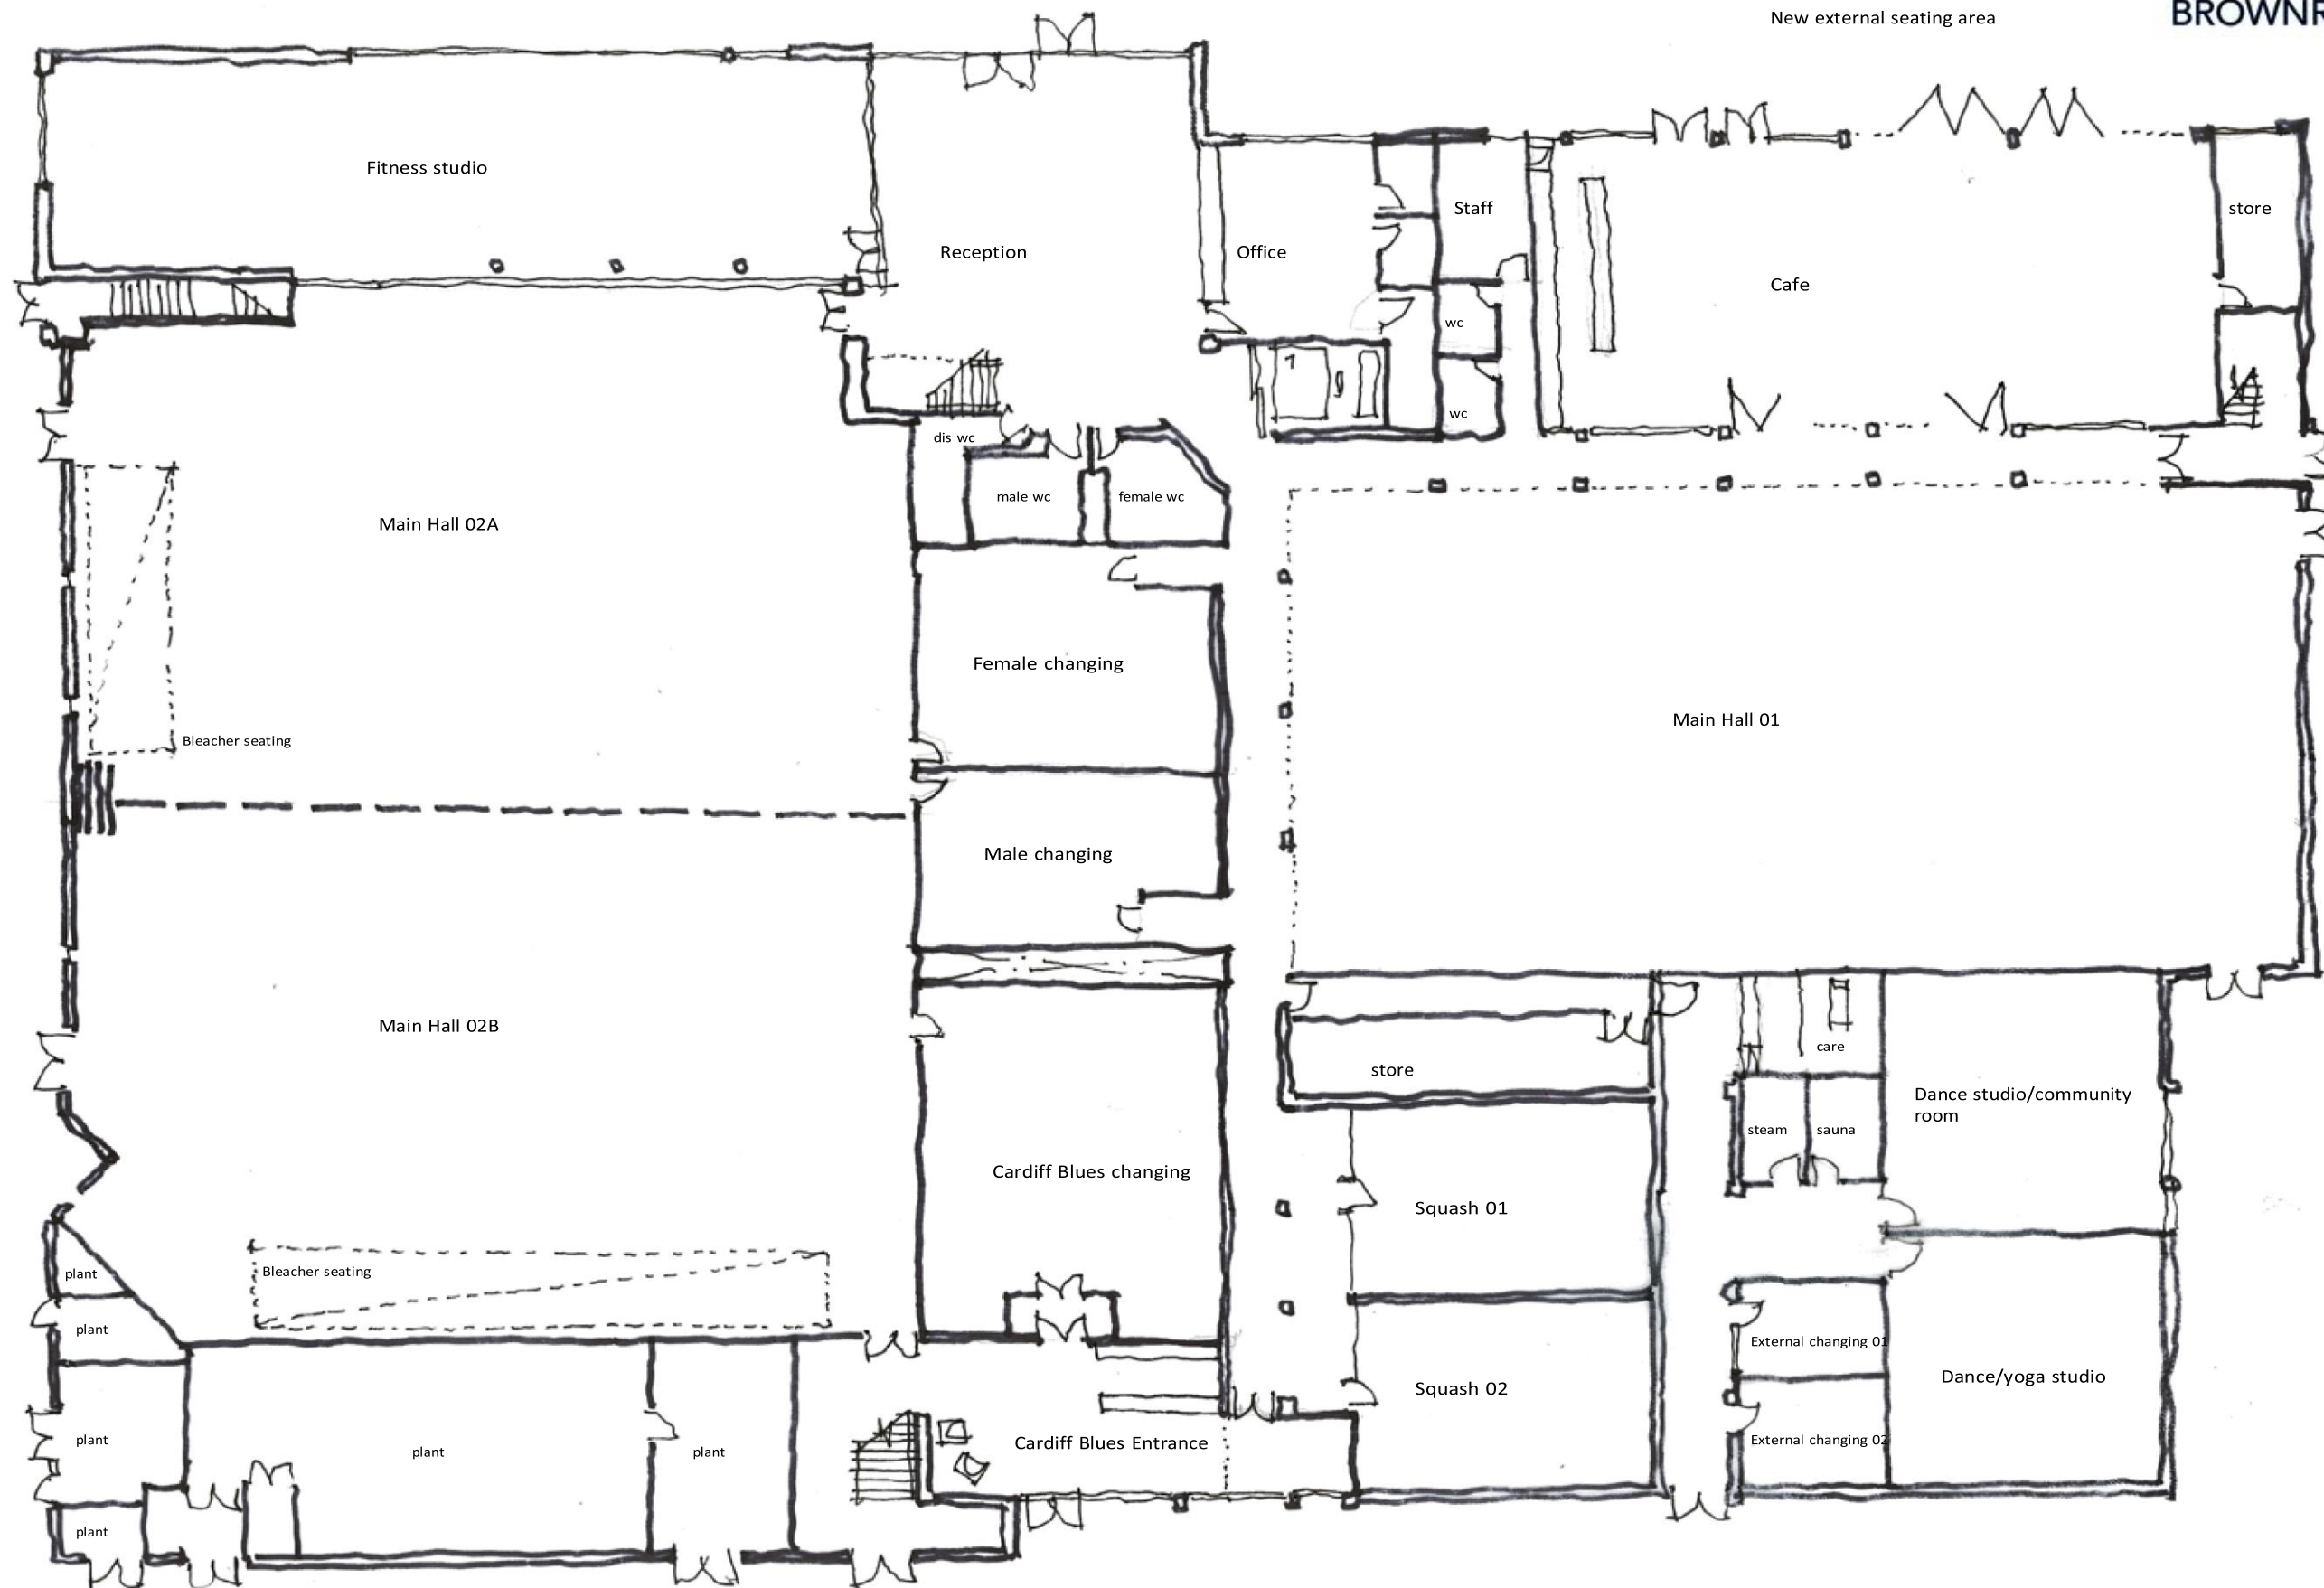


Proposed ground floor plan **Option 1**

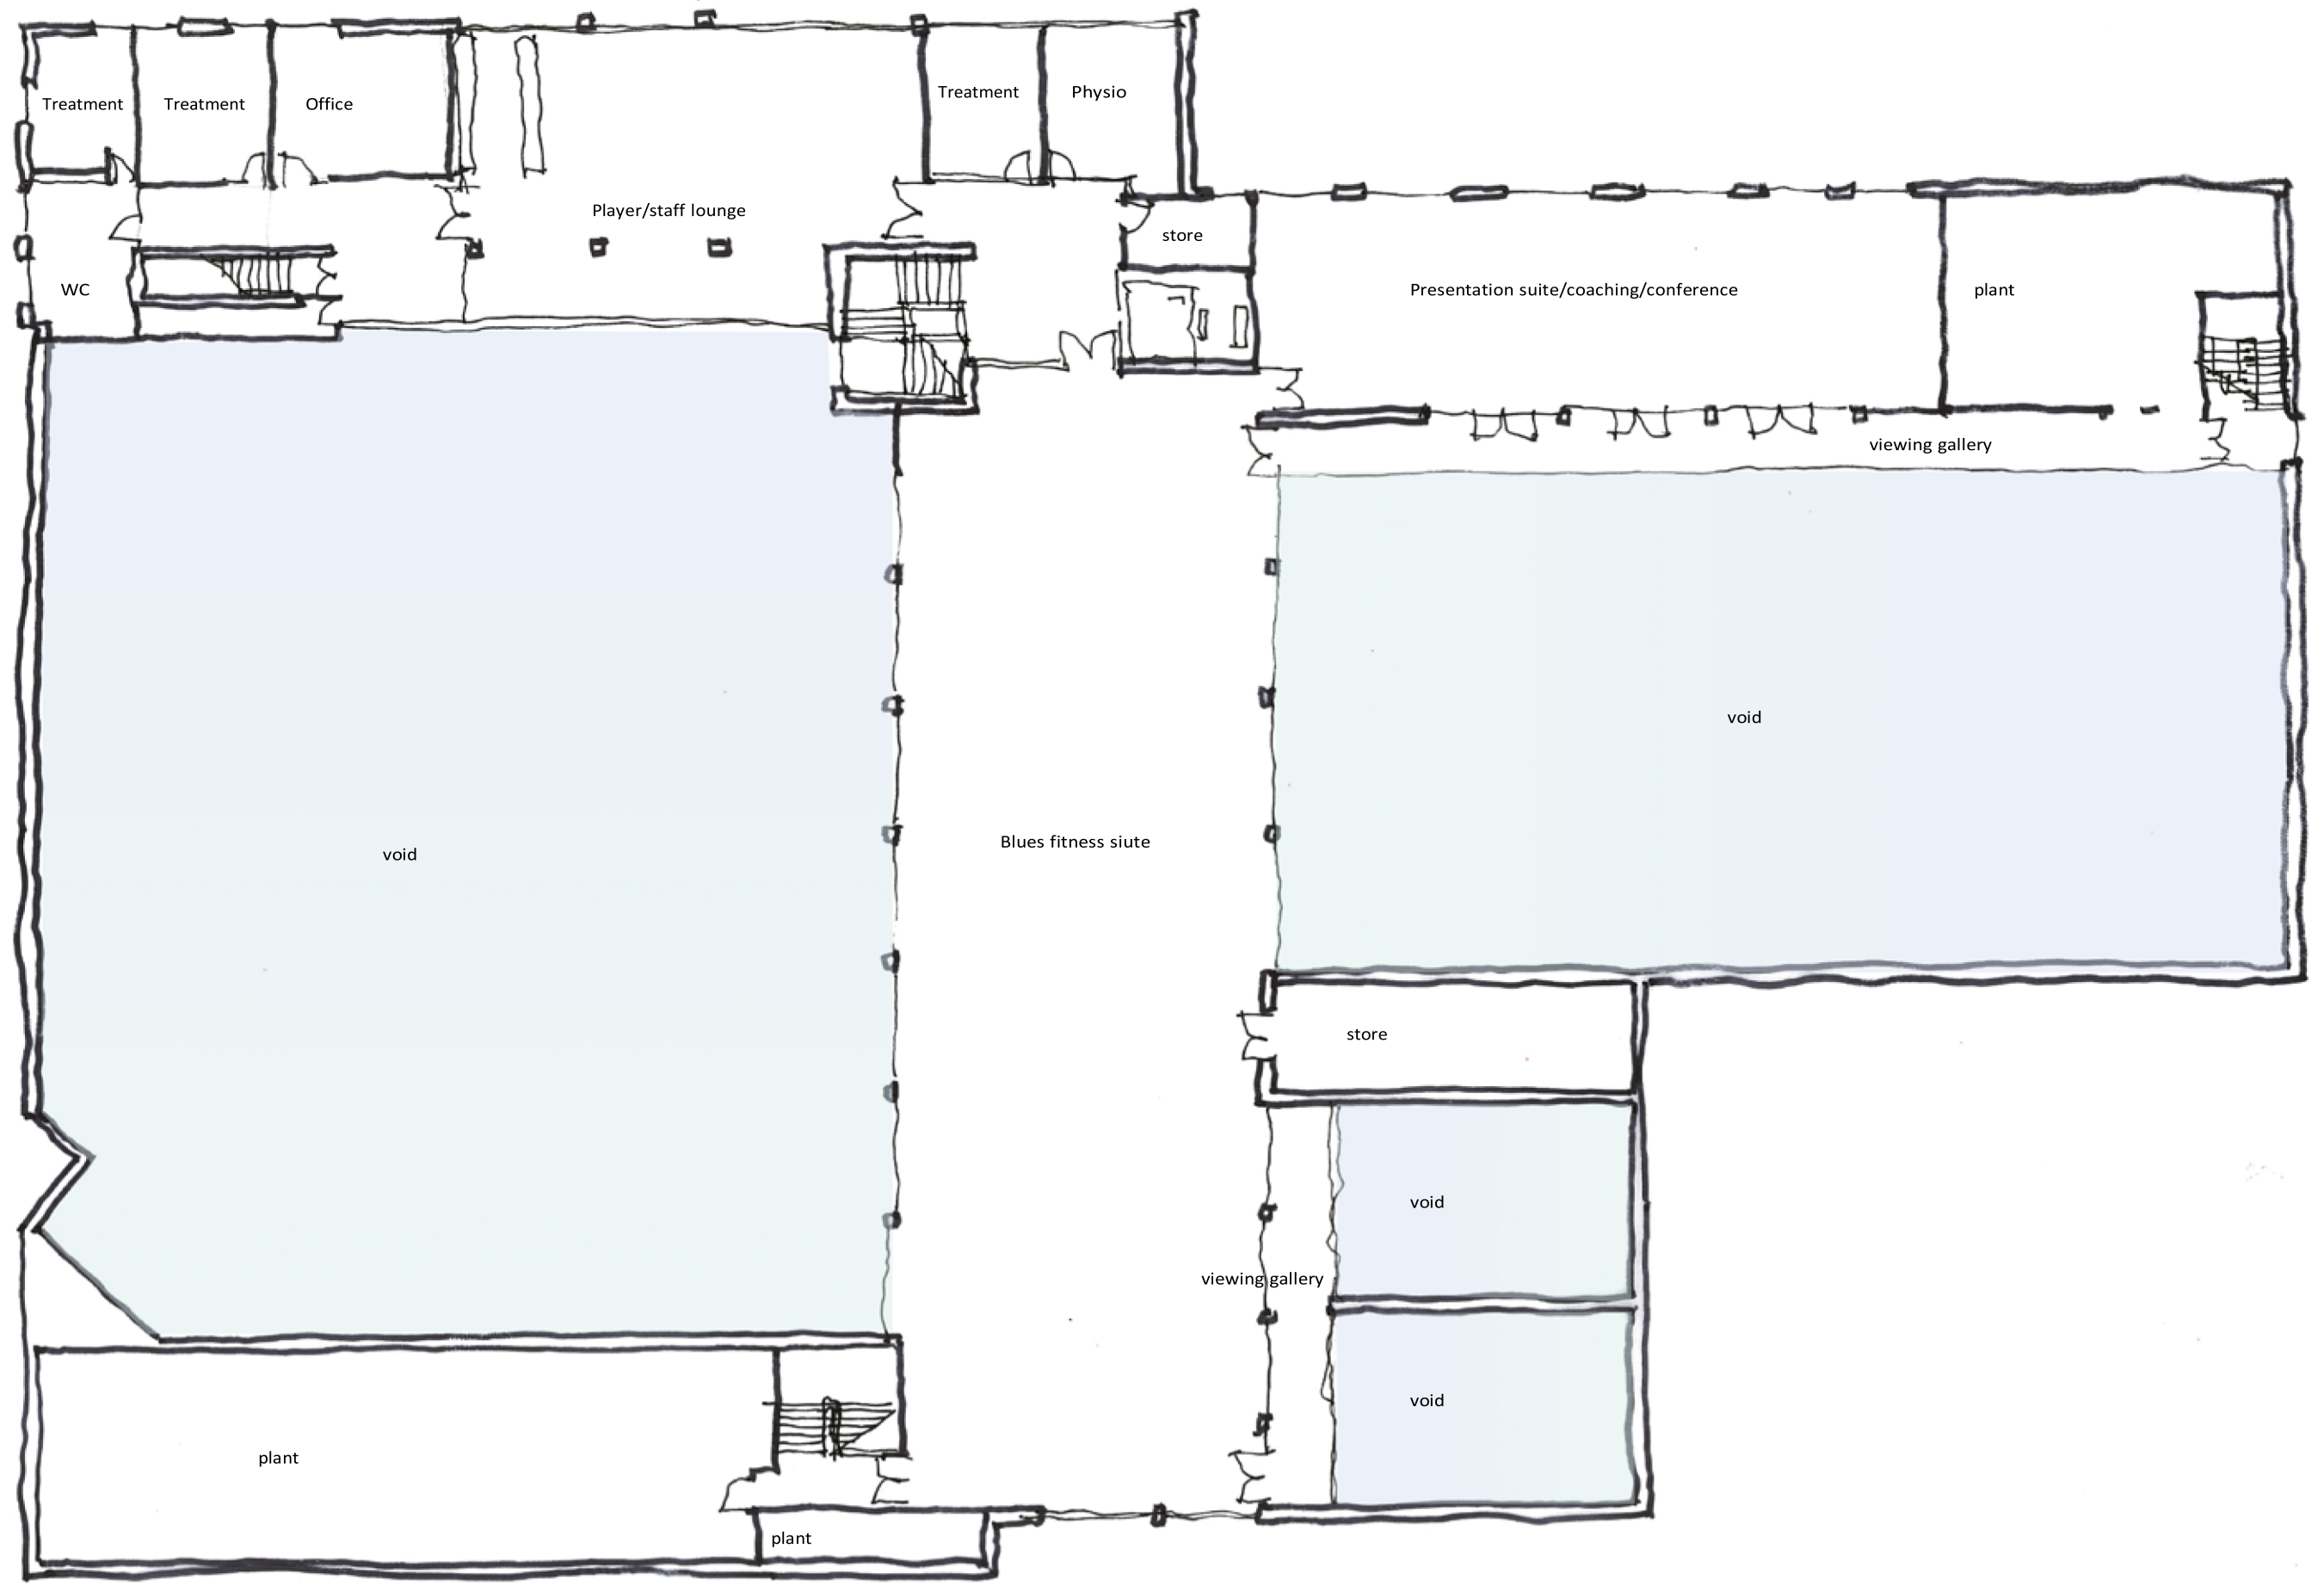

Proposed first floor plan - **Option 1**

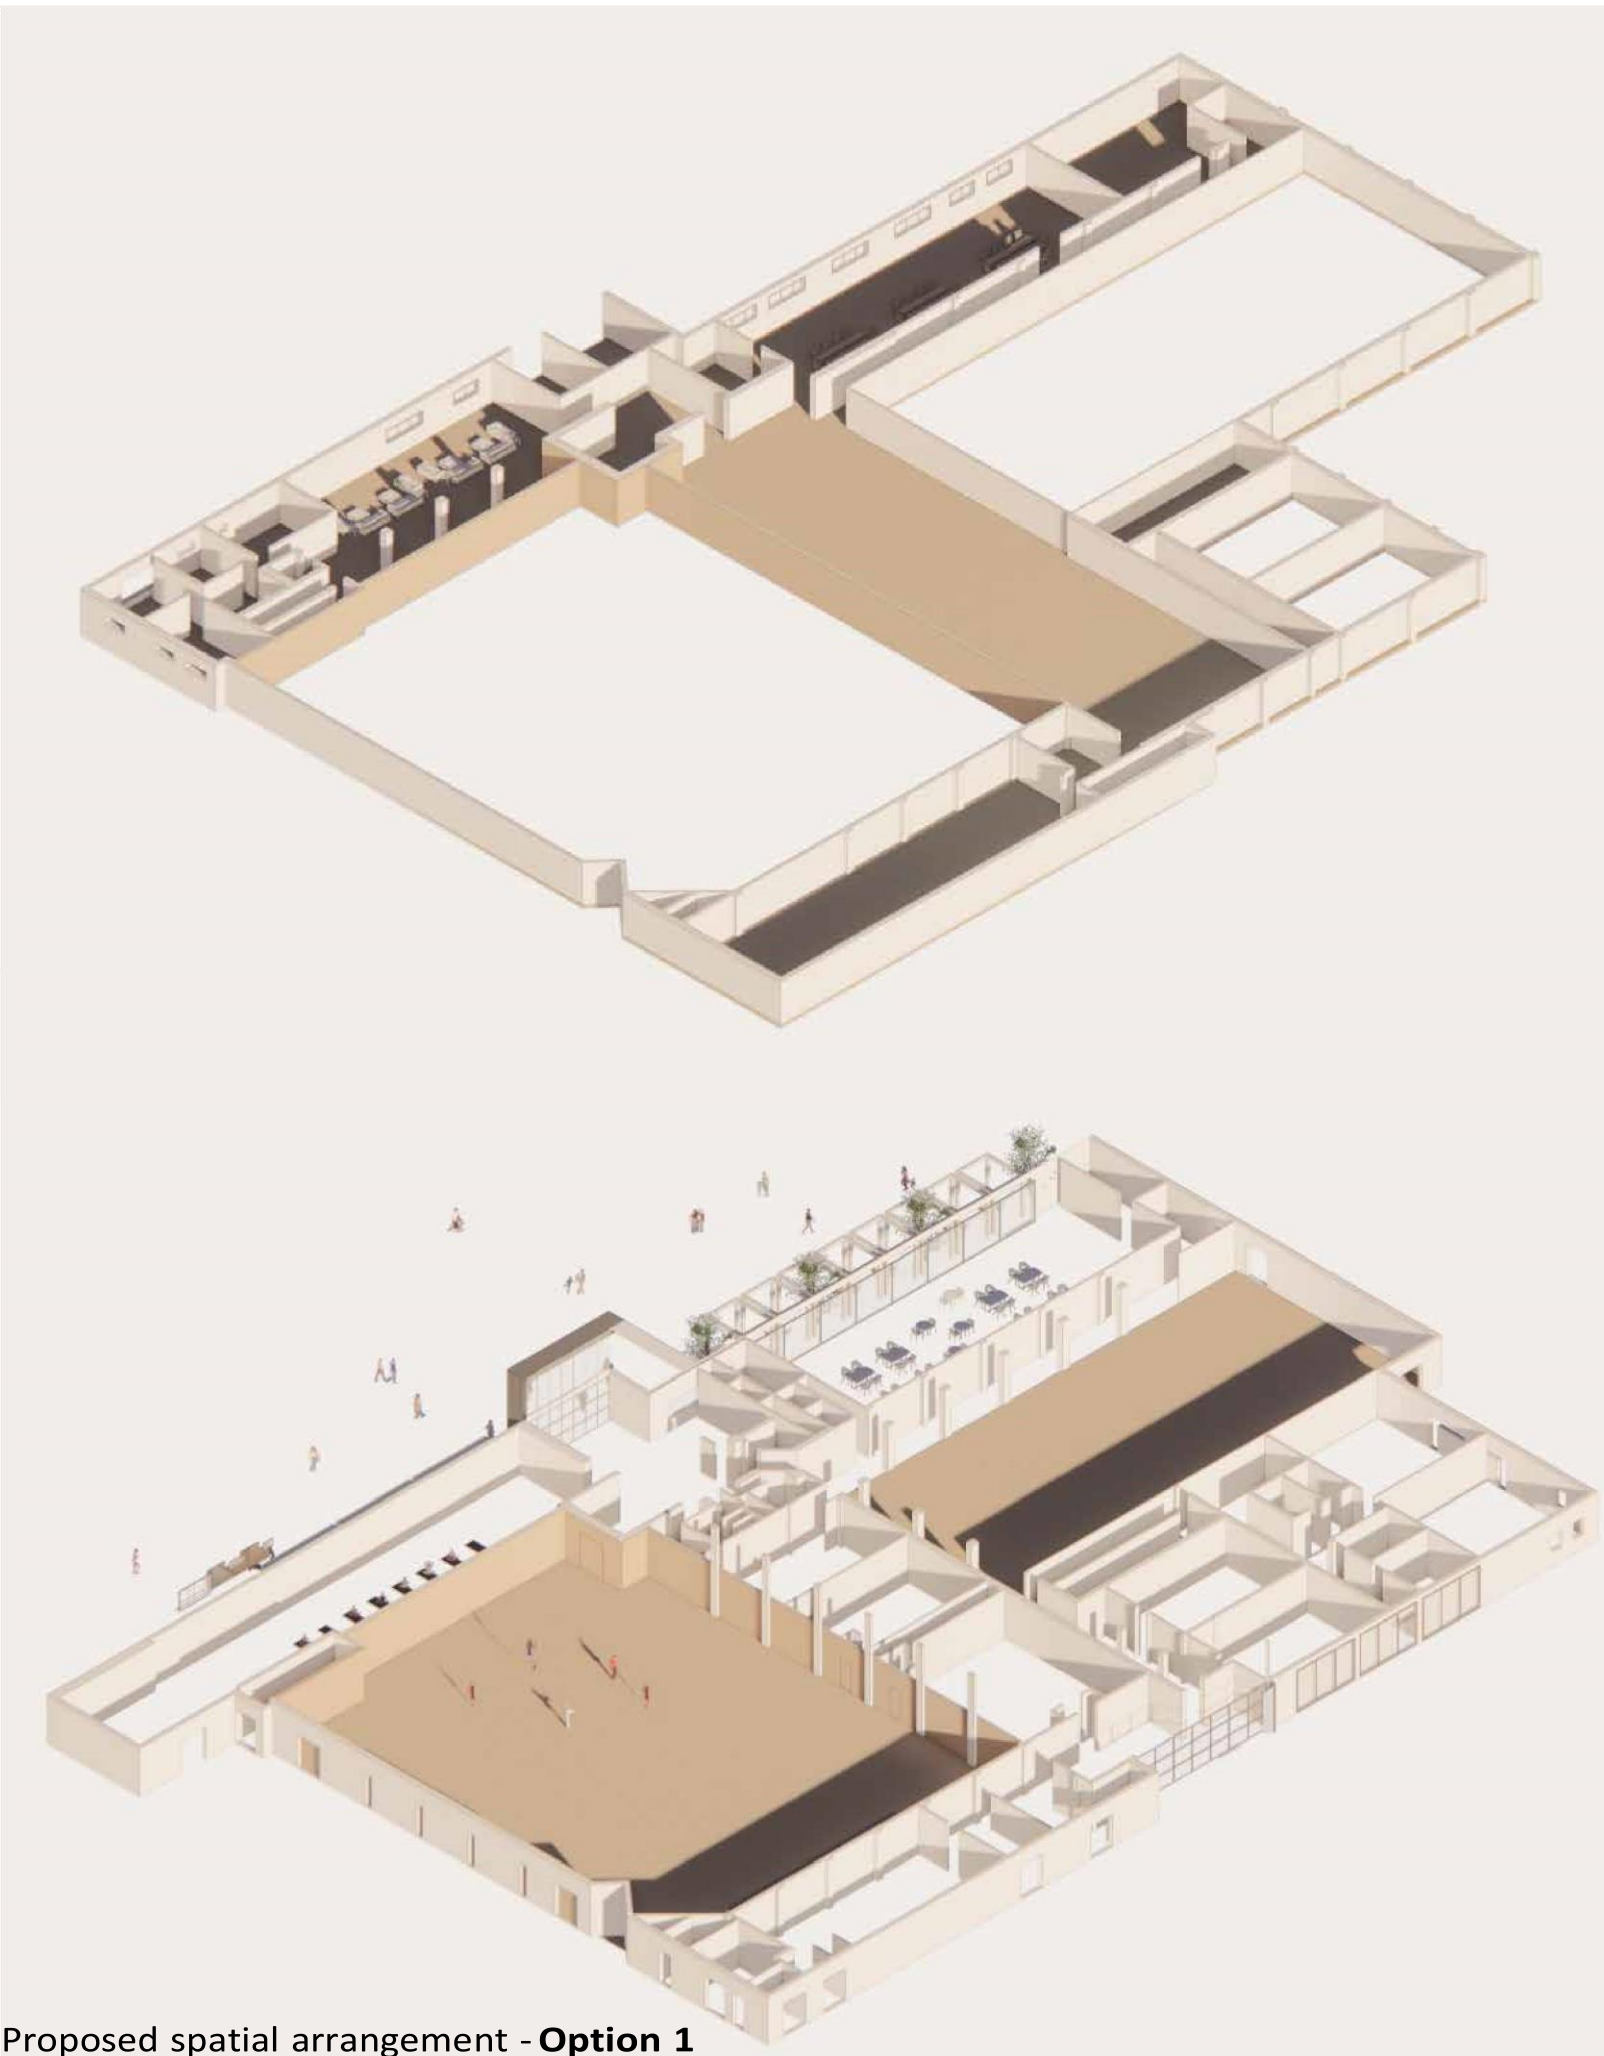


Proposed spatial arrangement - **Option 1**

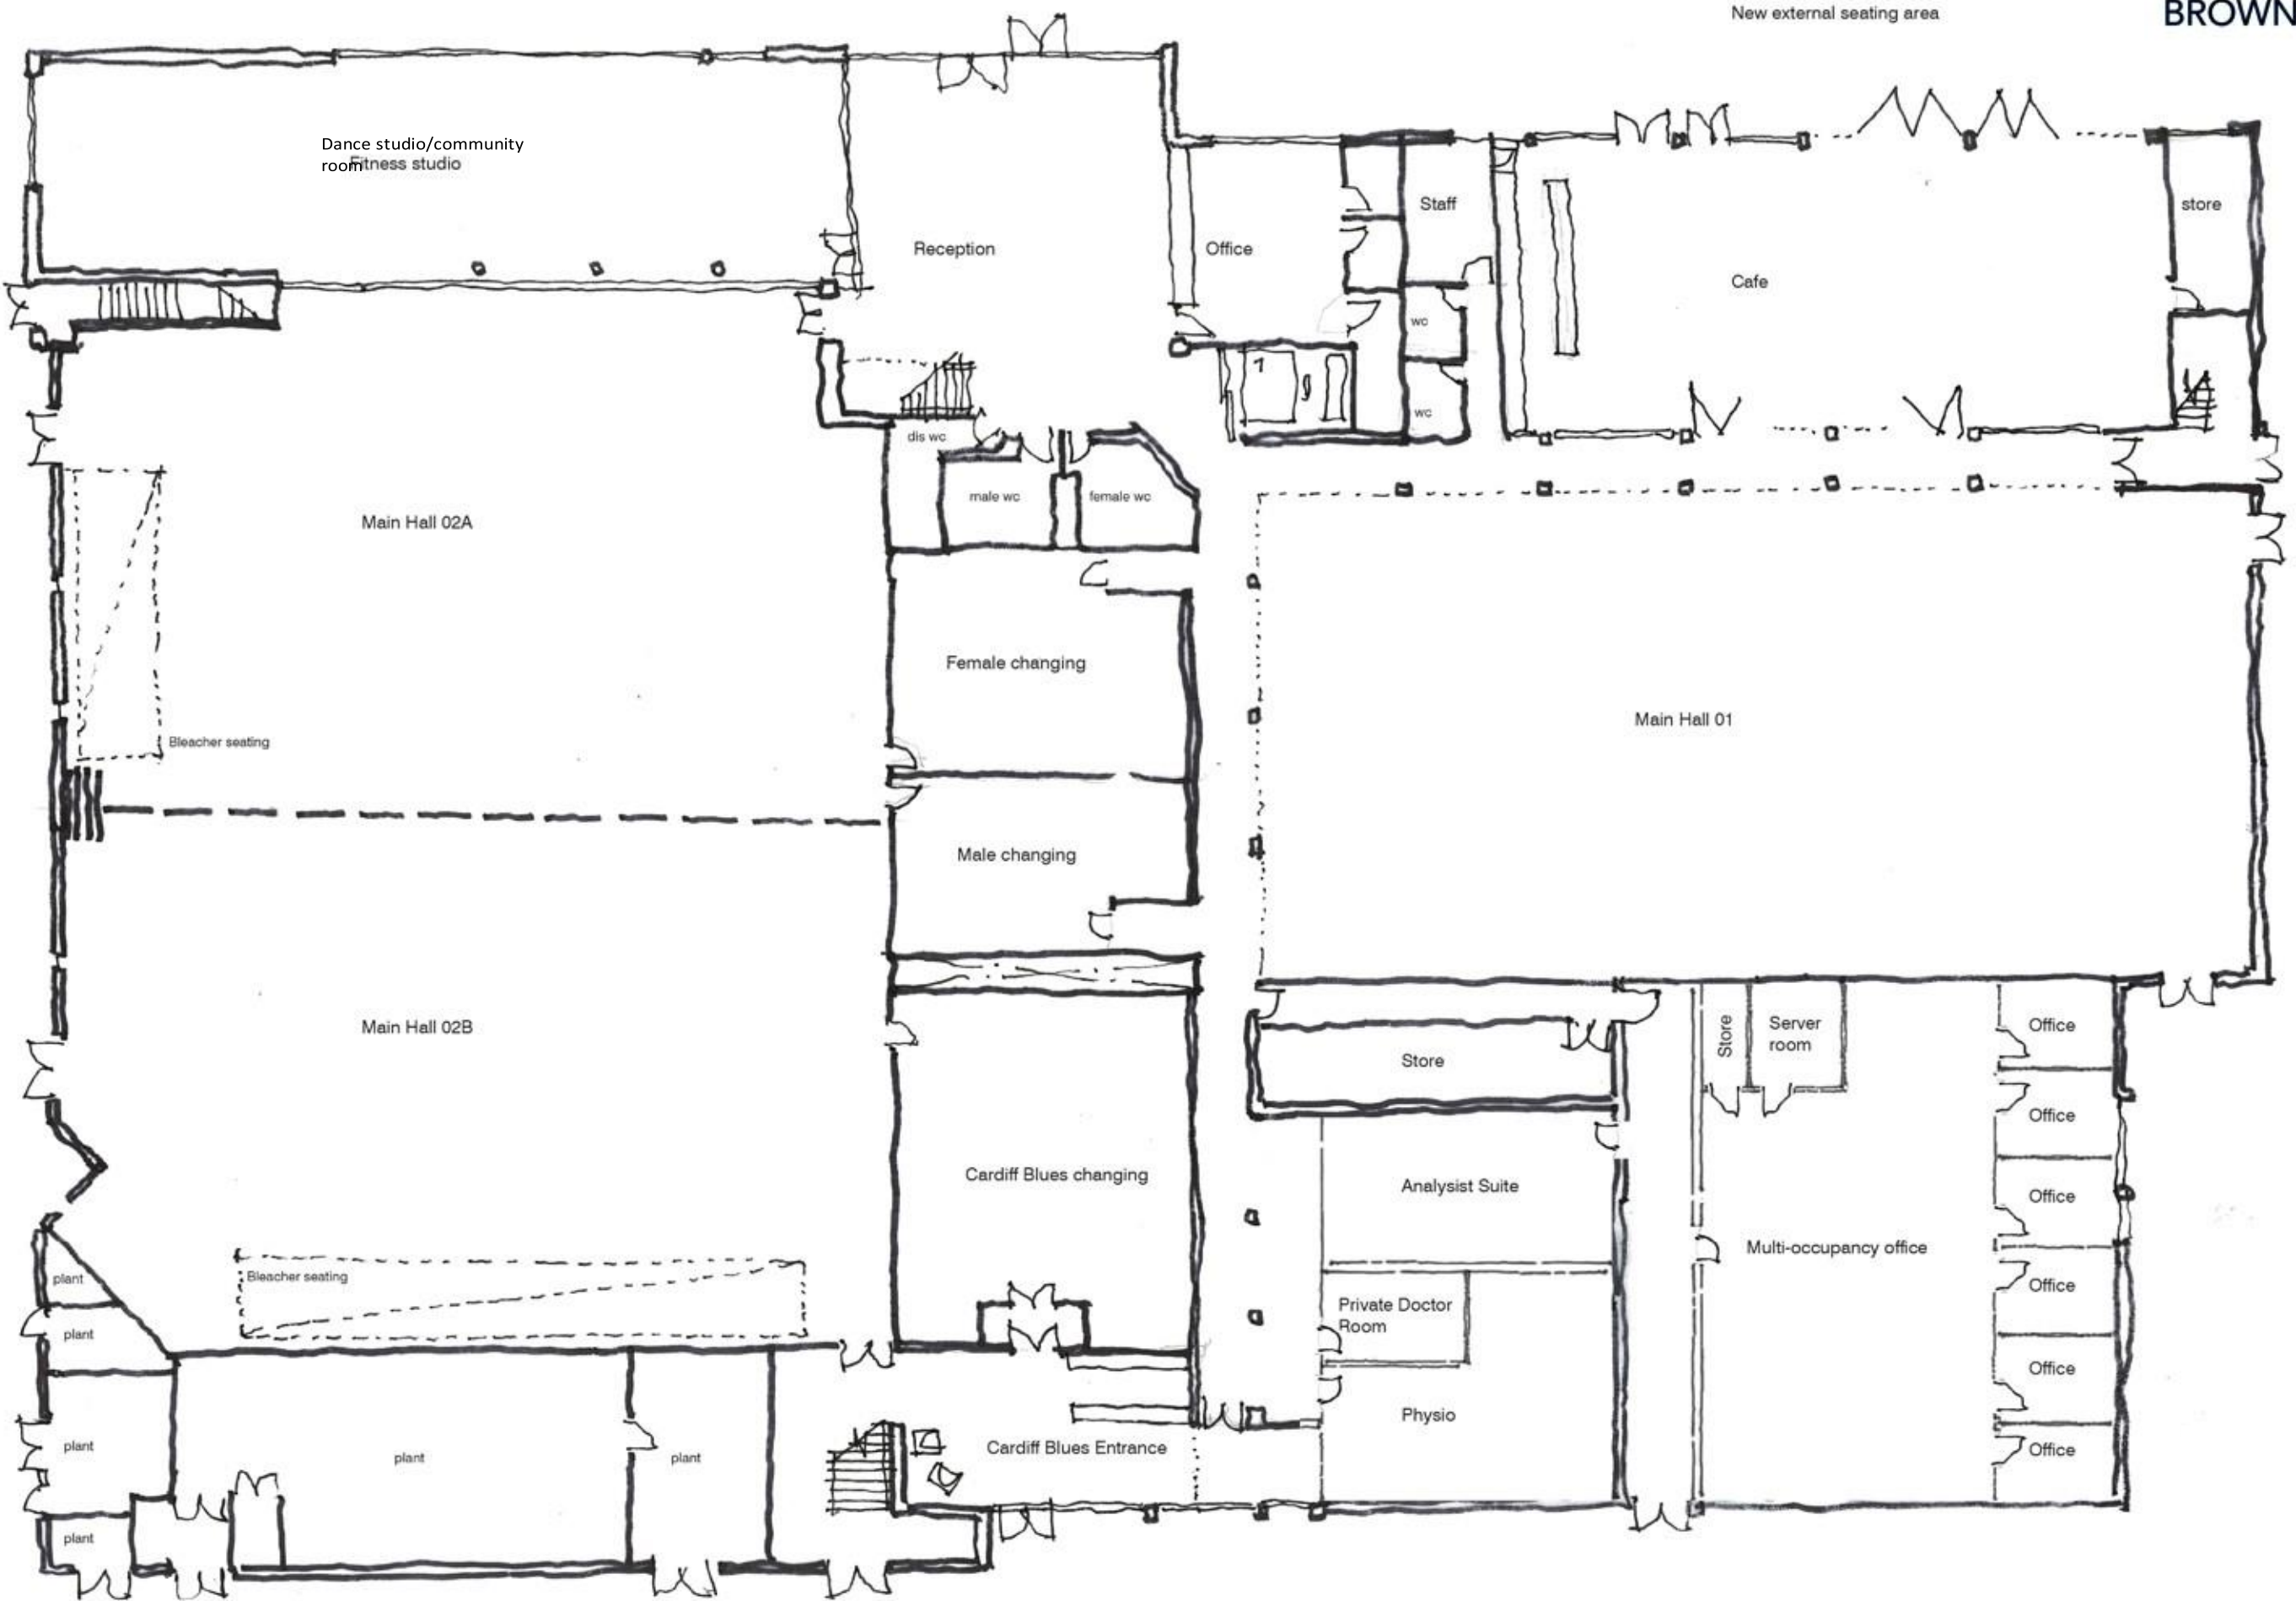


Proposed ground floor plan - Option 2




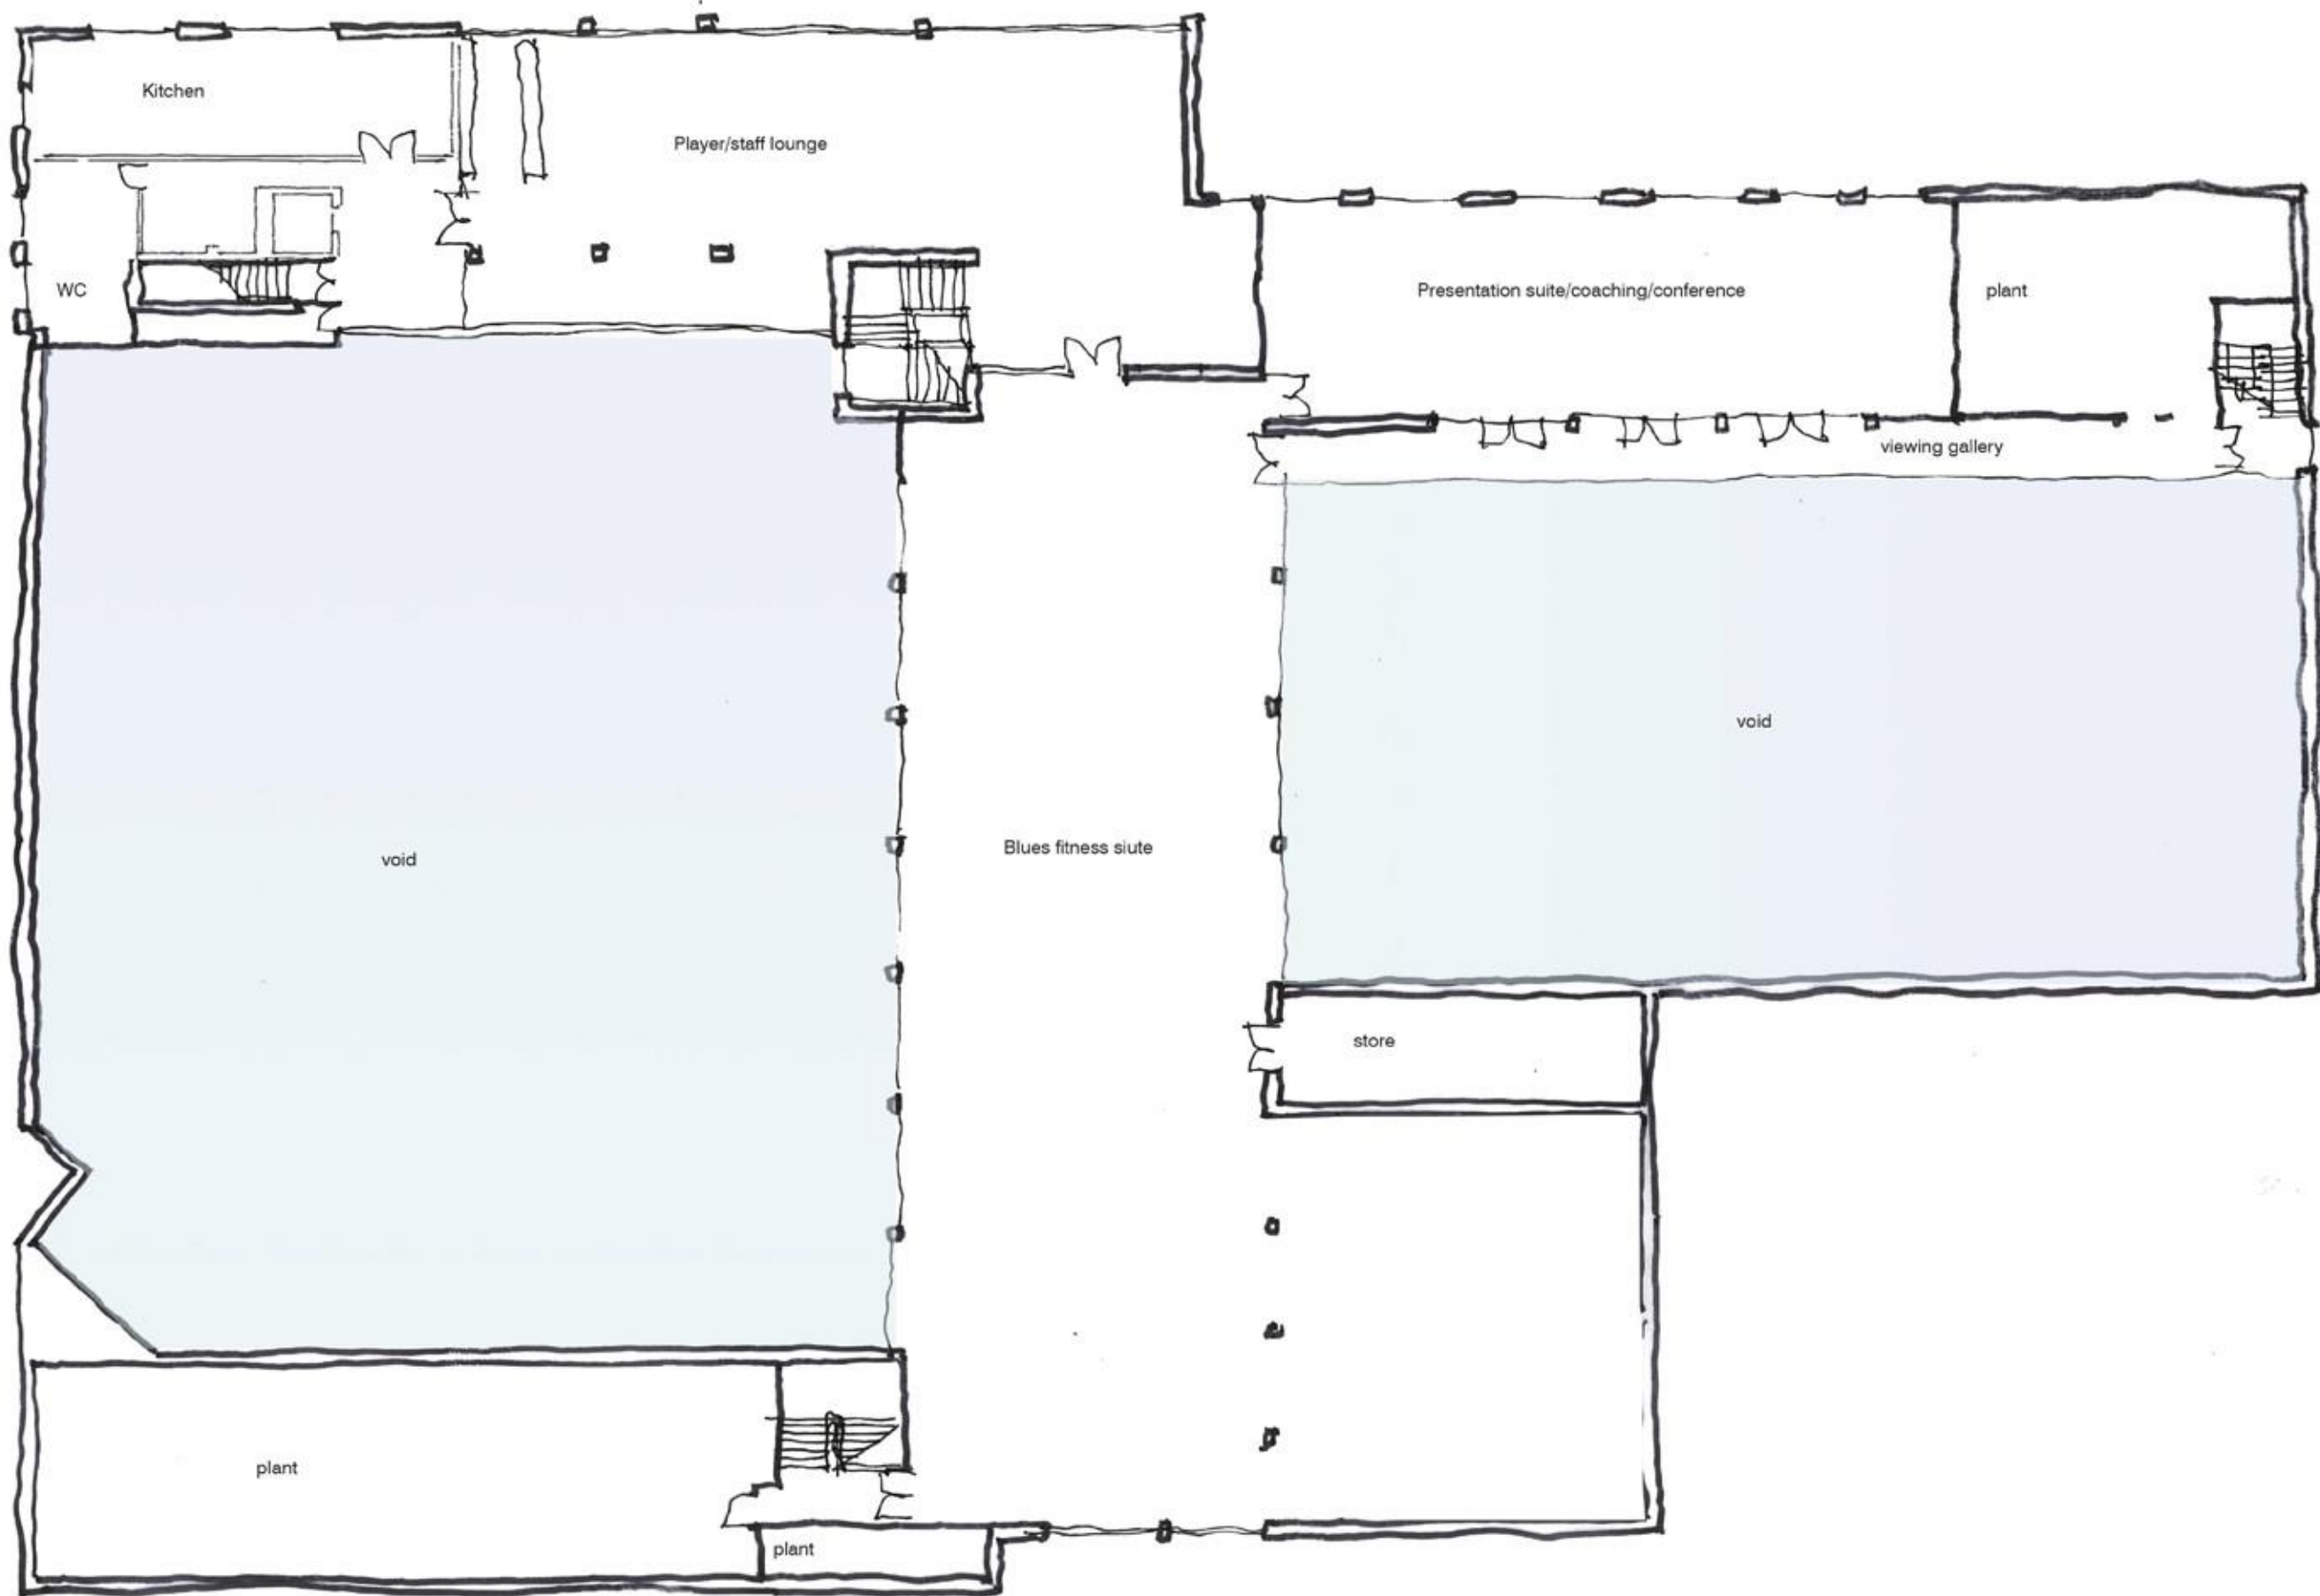


Proposed first floor plan - Option 2

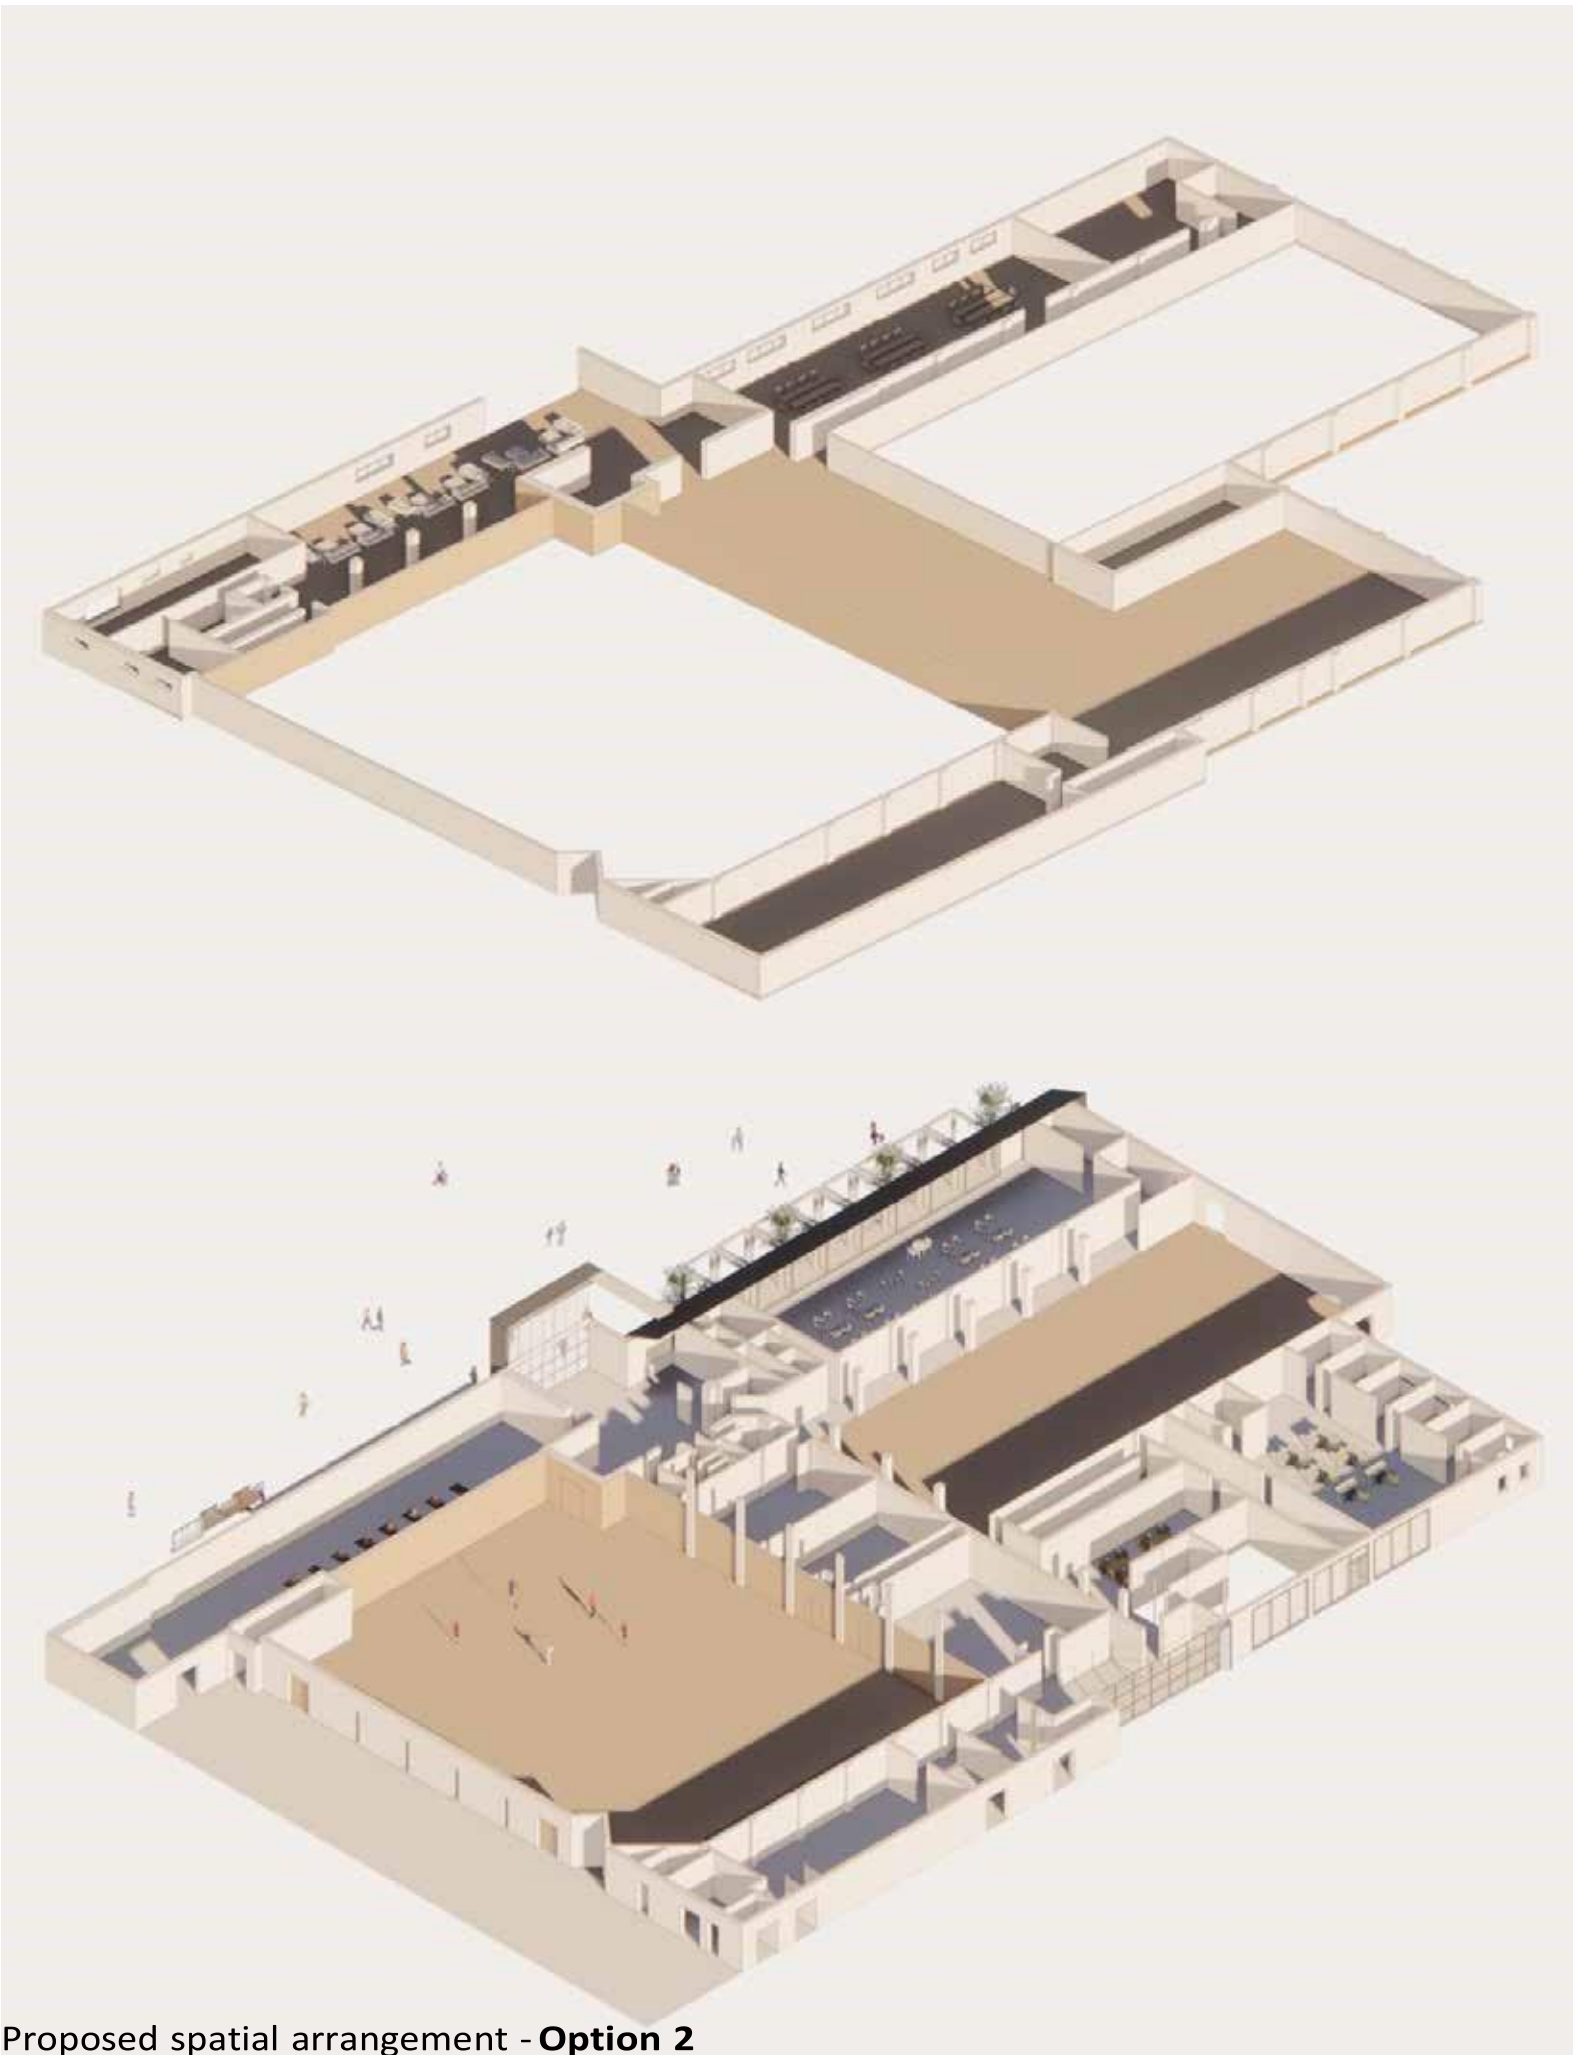



Proposed spatial arrangement - **Option 2**

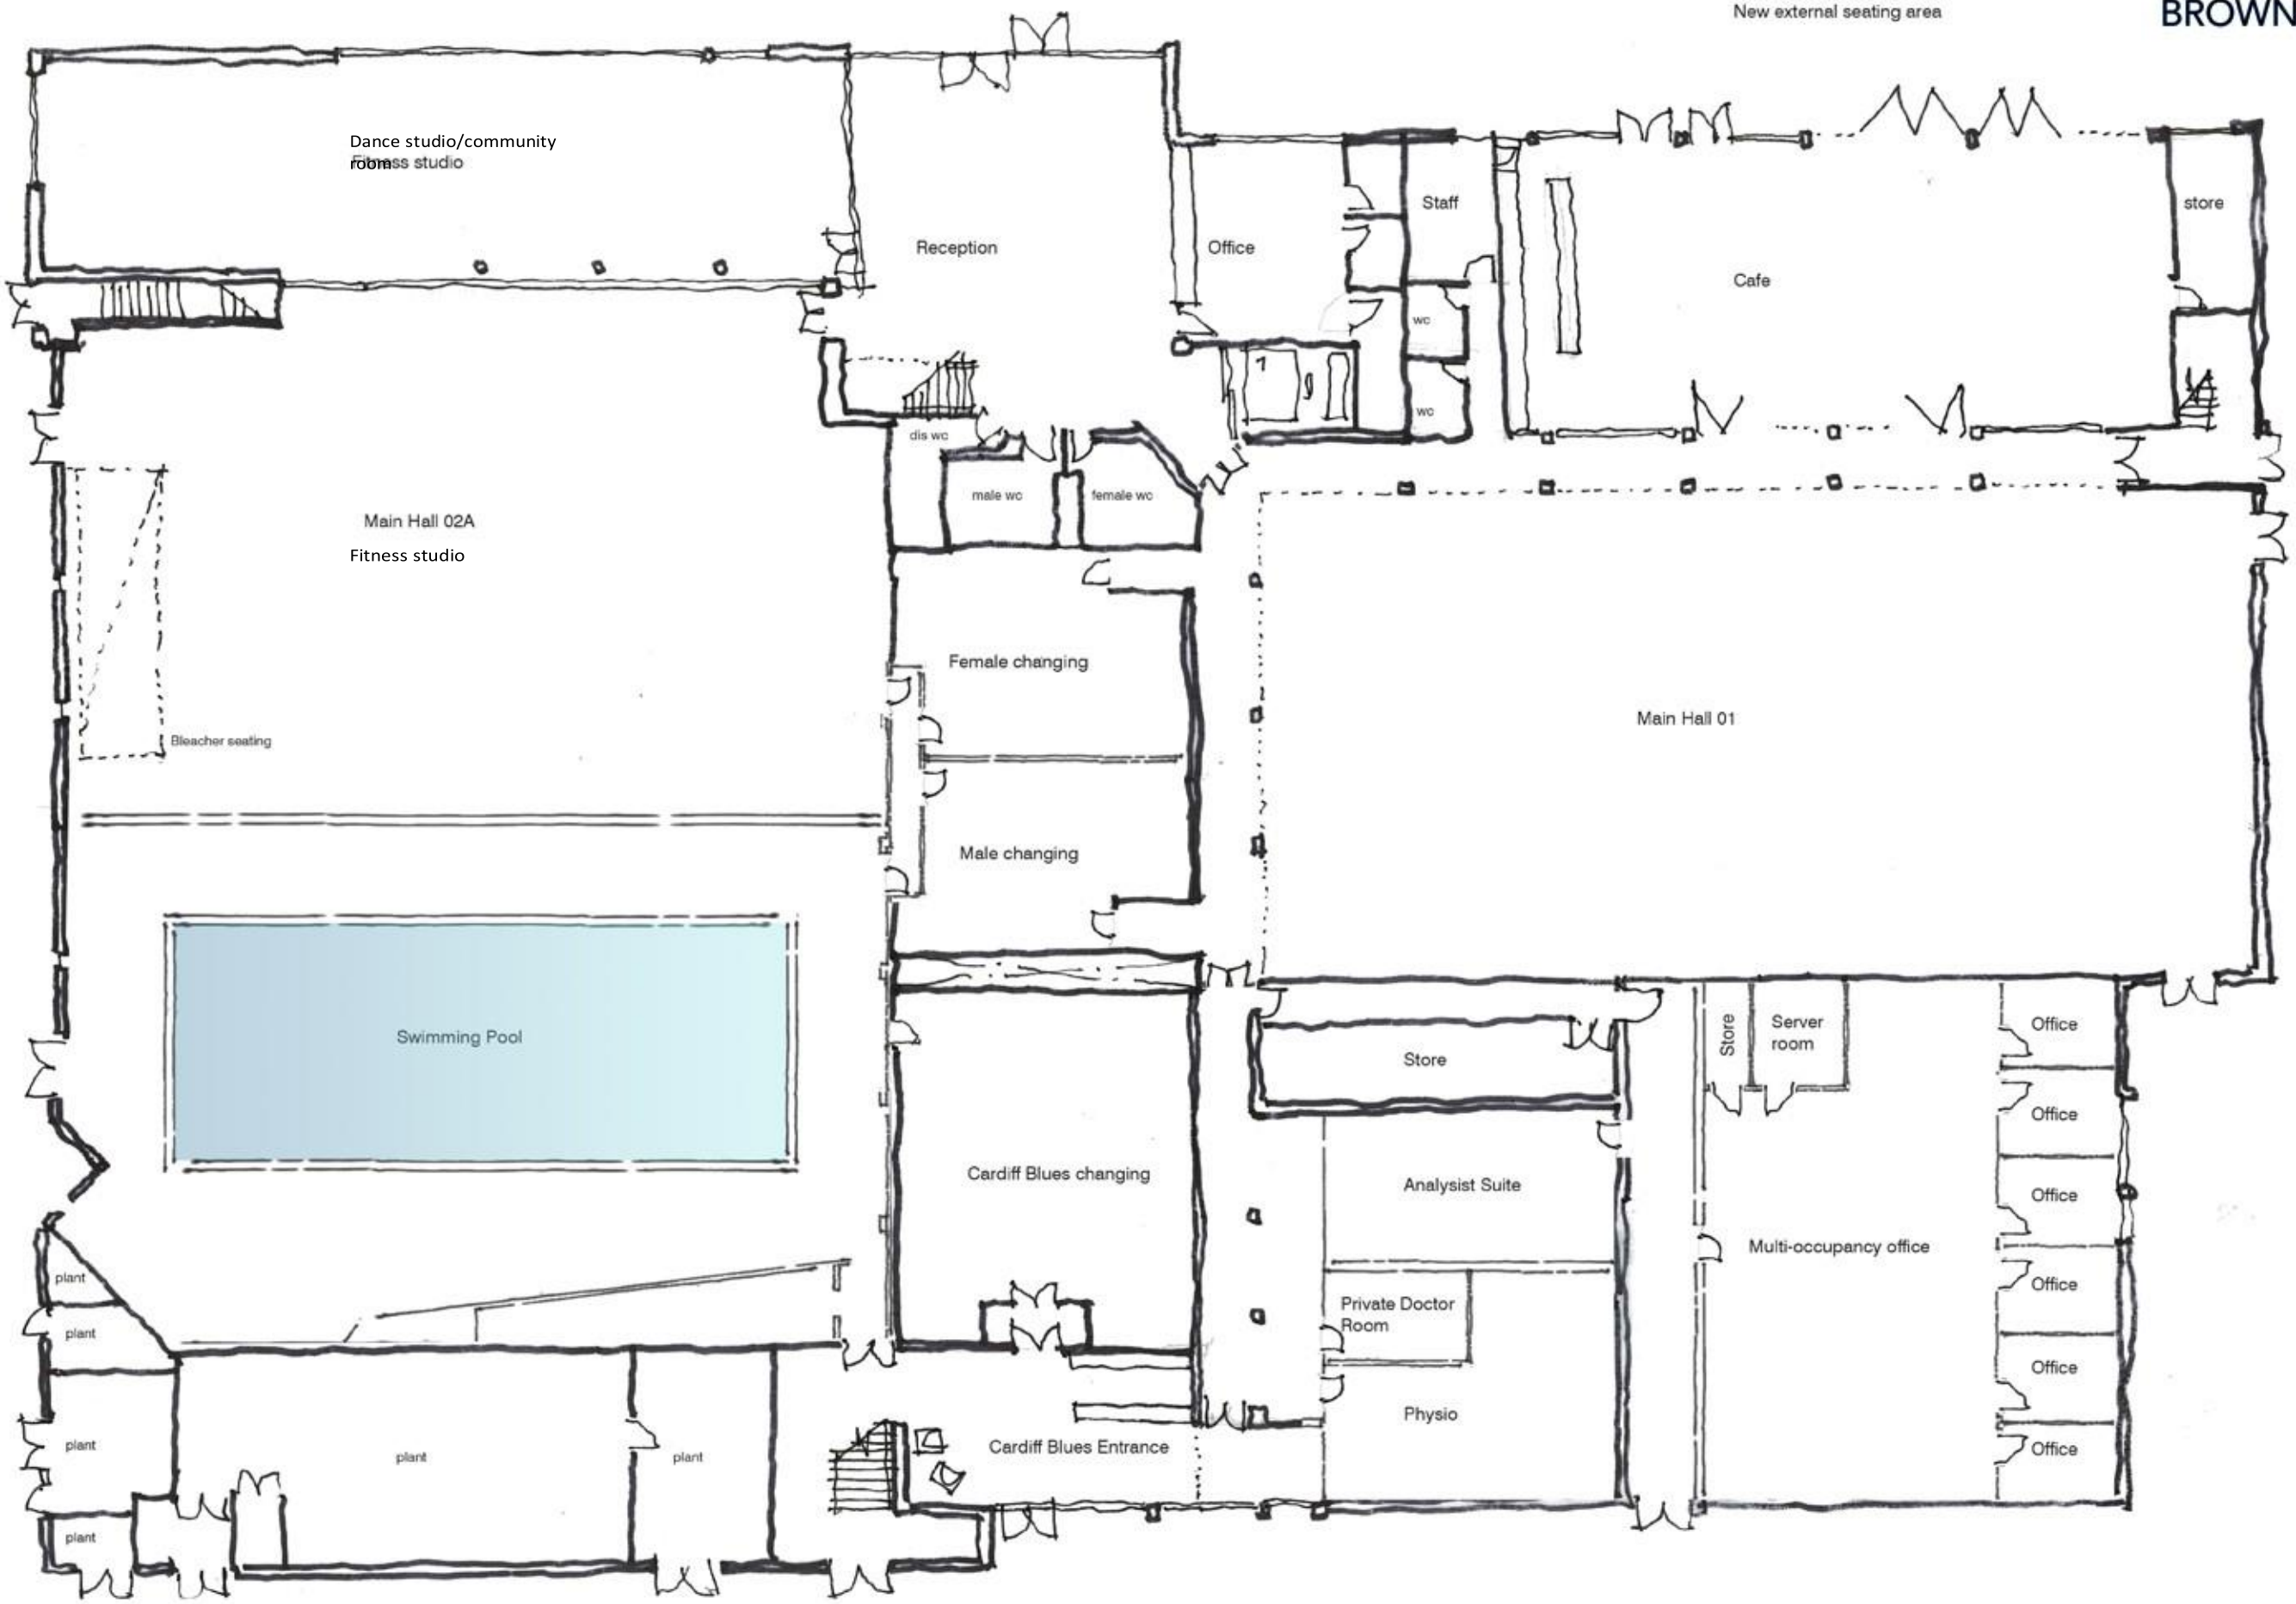

Proposed ground floor plan - Option 3

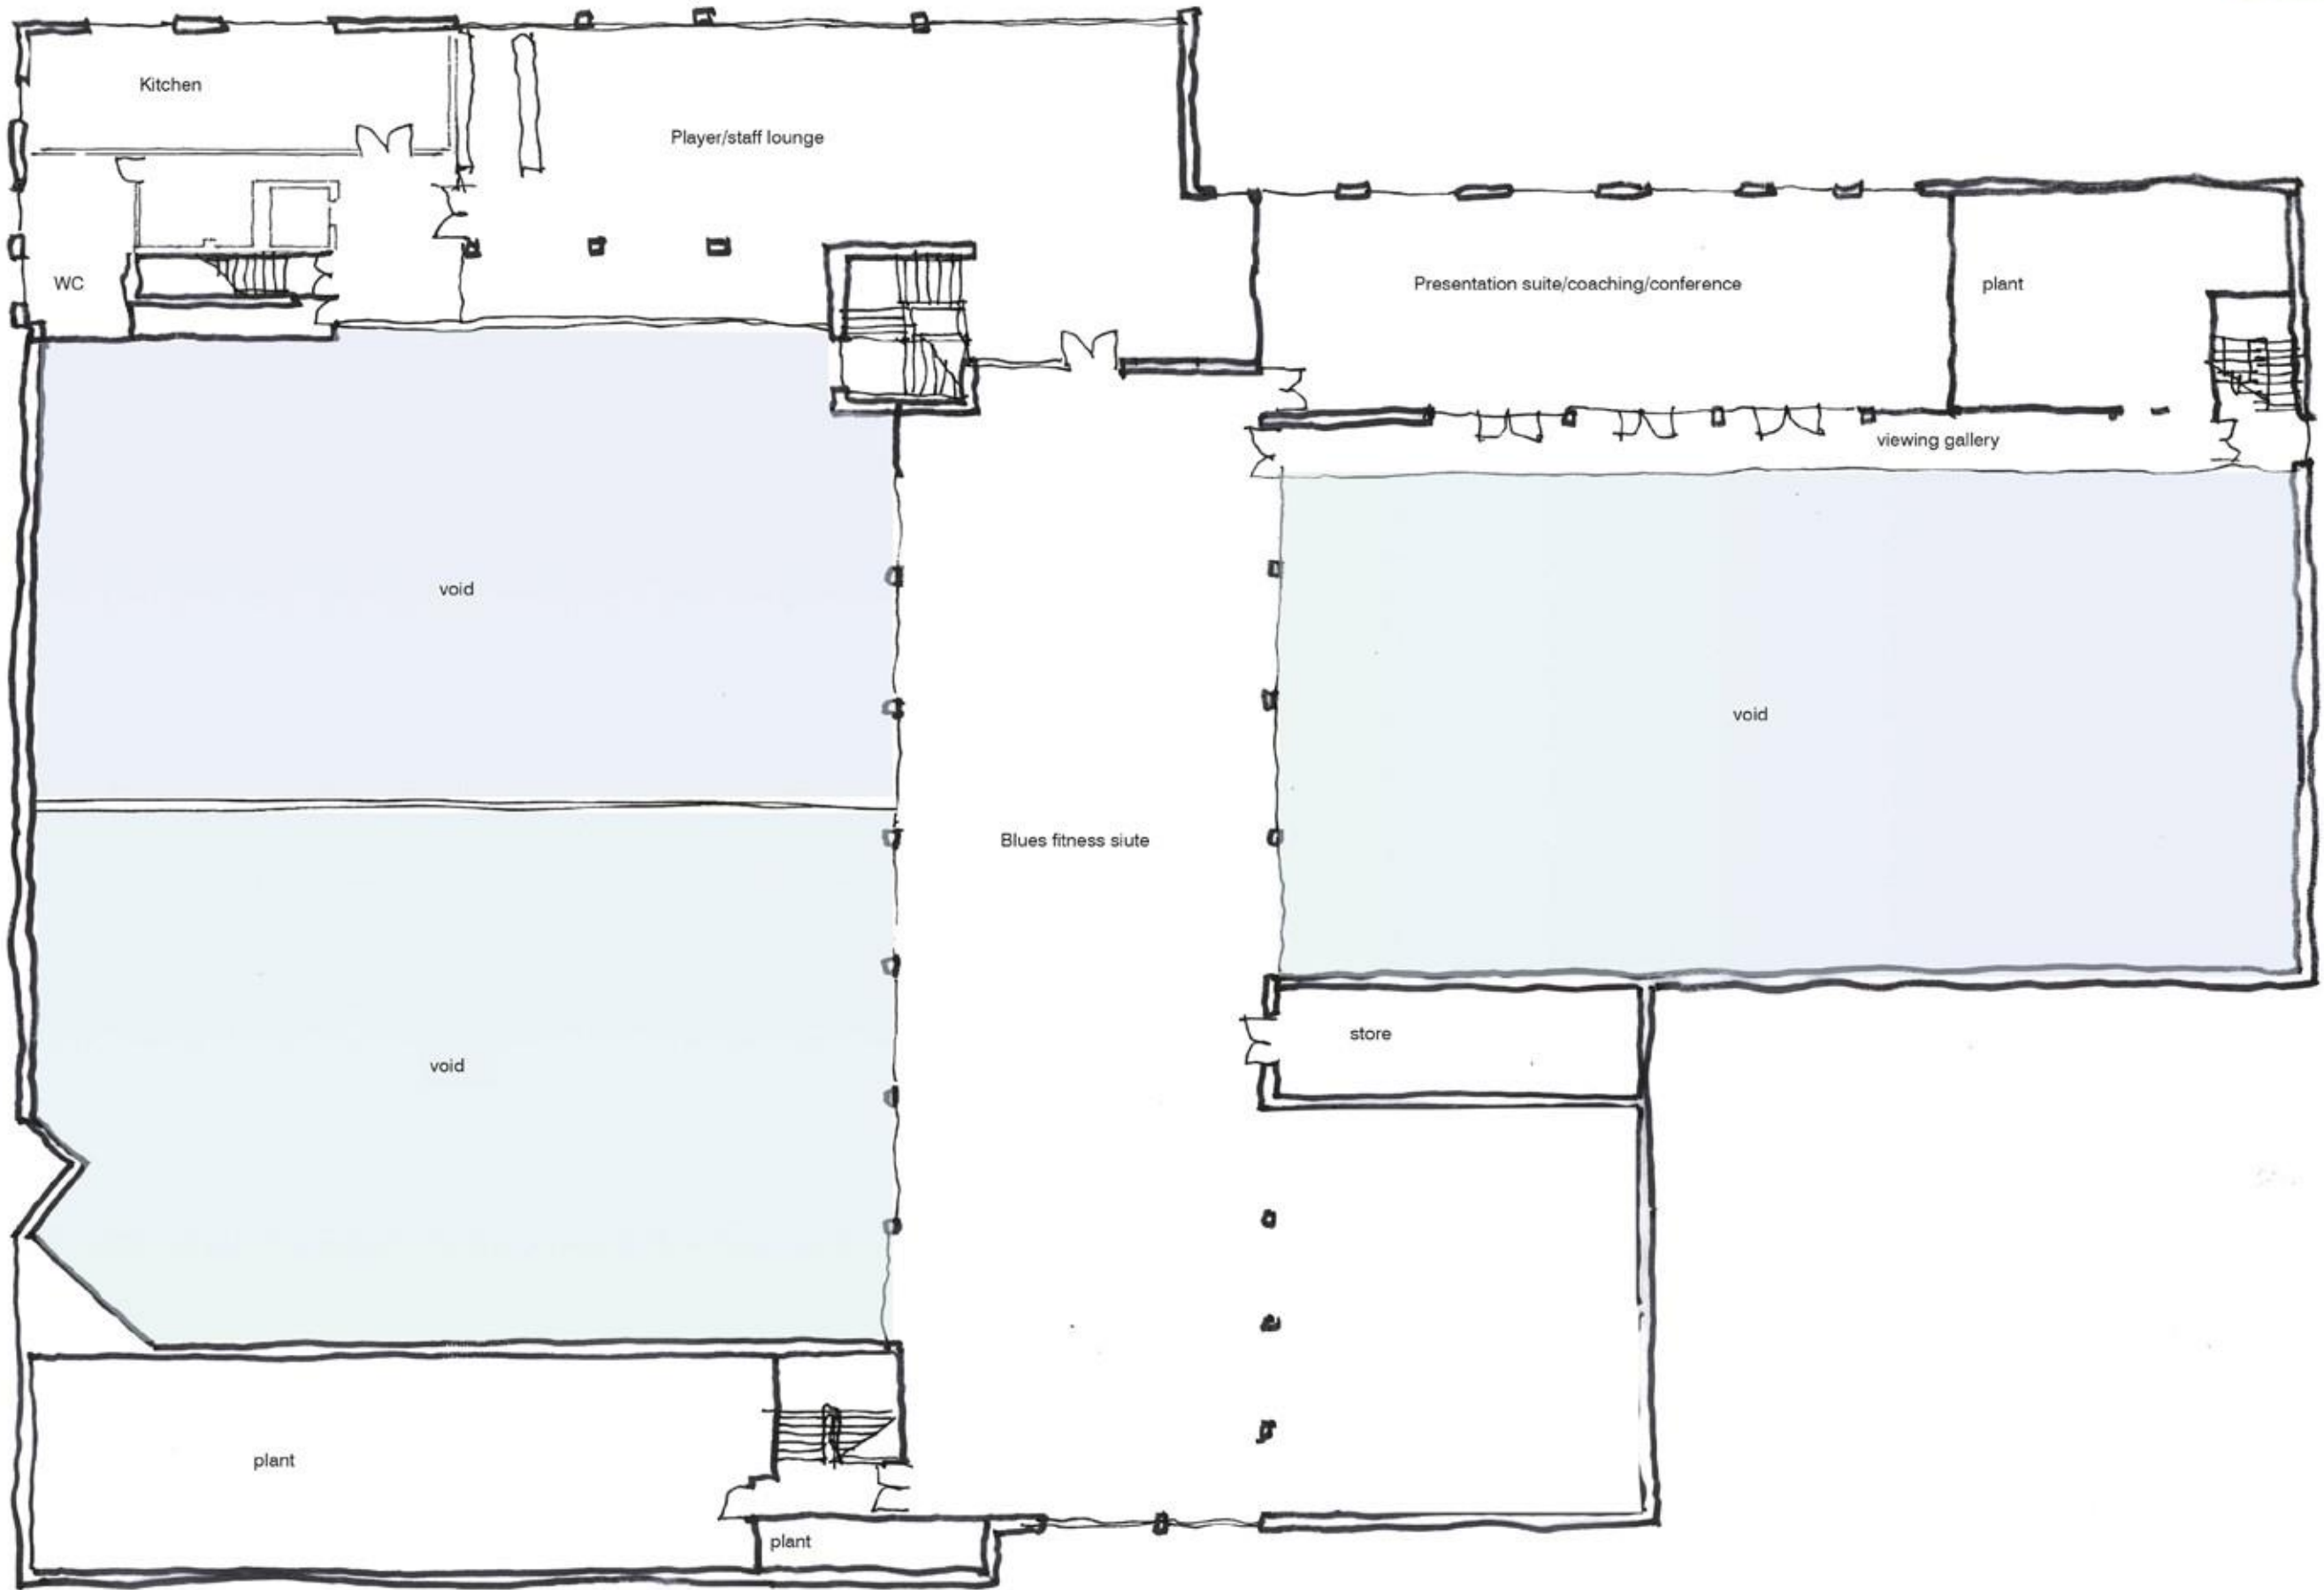

Proposed first floor plan - Option 3

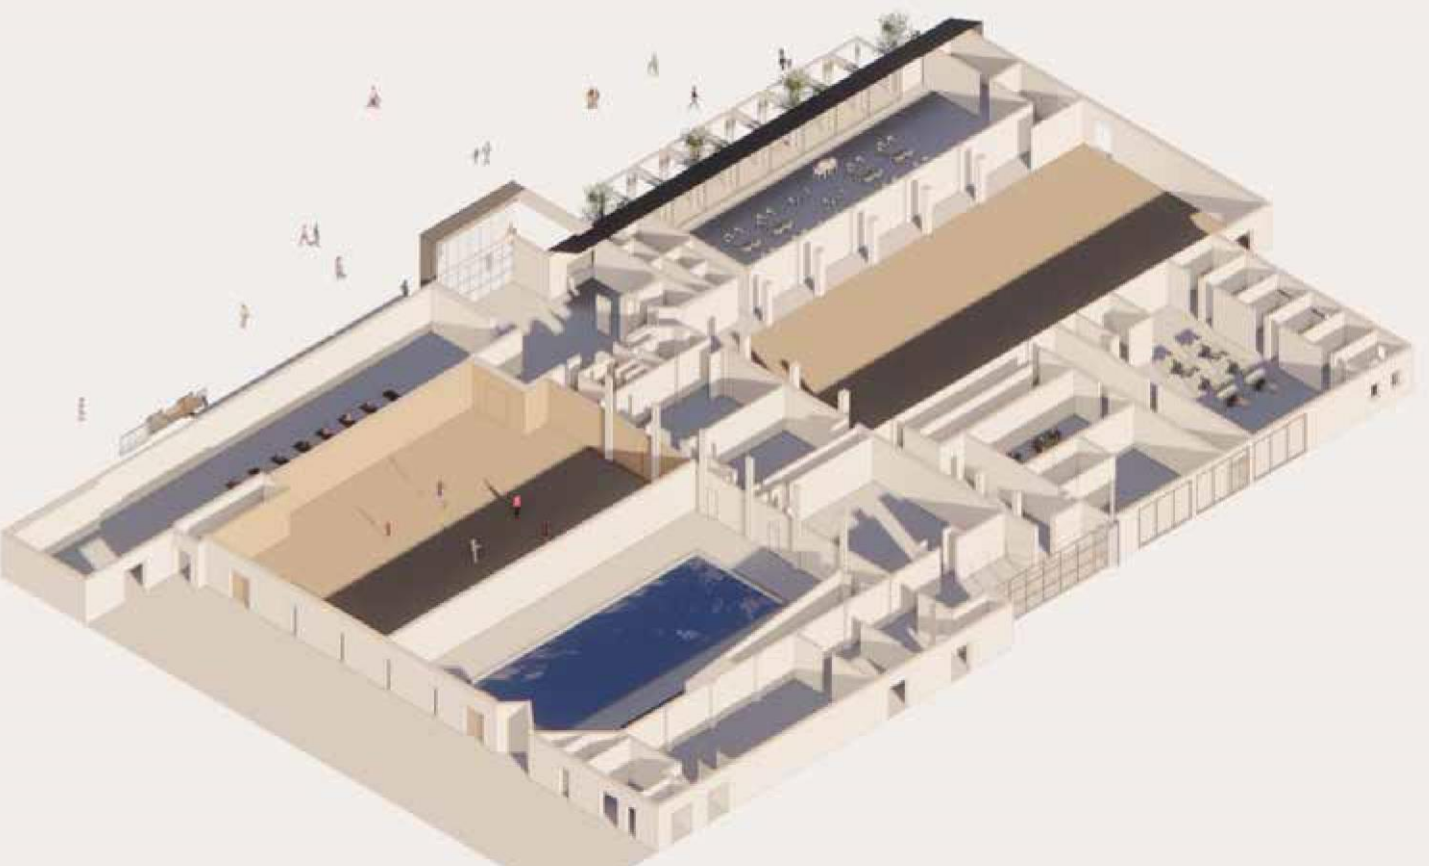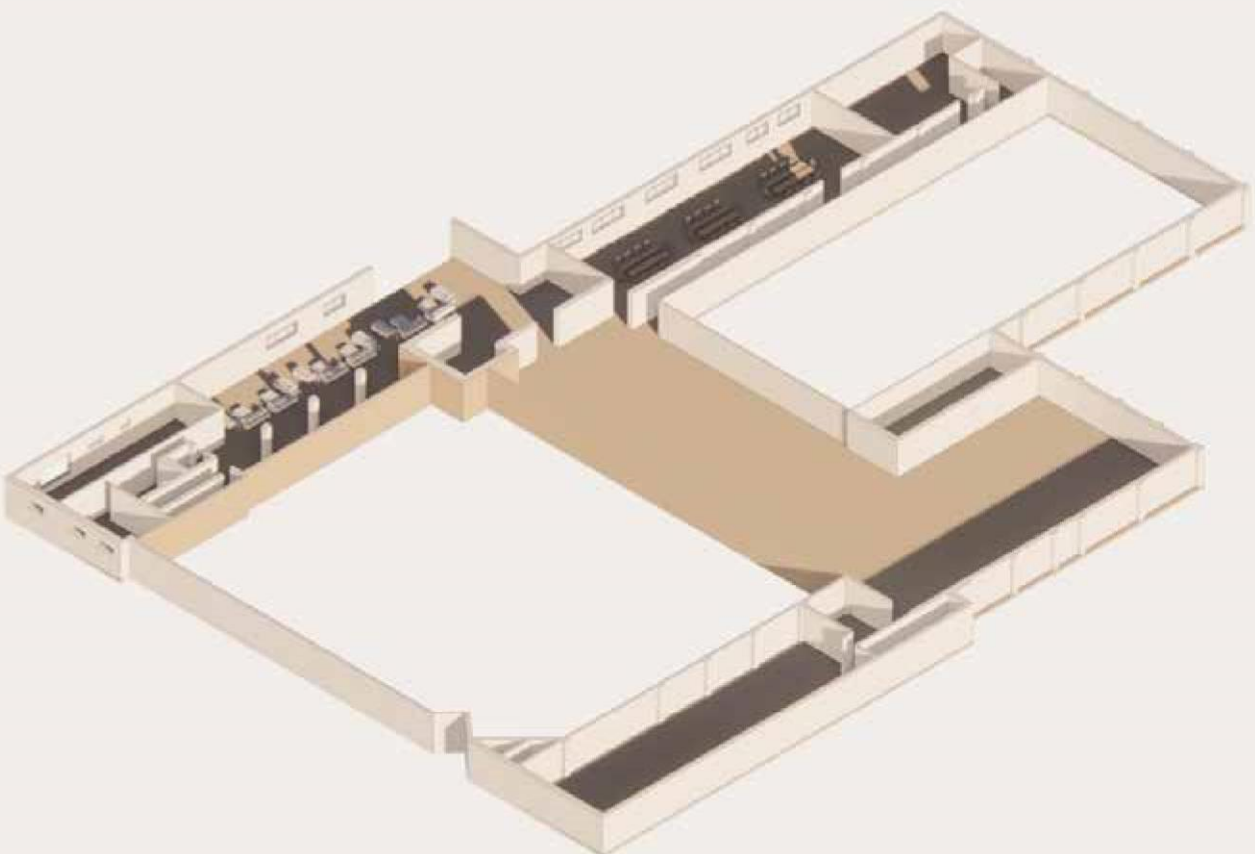



Proposed elevation





Proposed visualisation