


Appendix 7






Pentywn Leisure
Centre Proposal

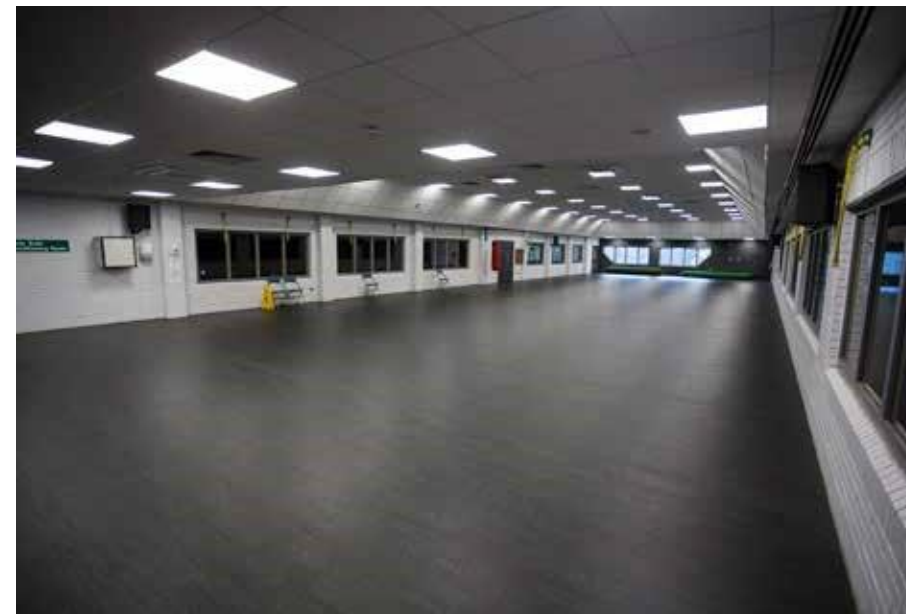

Existing character





Pentwyn Leisure Centre
Front Elevation
1:200 @ A3

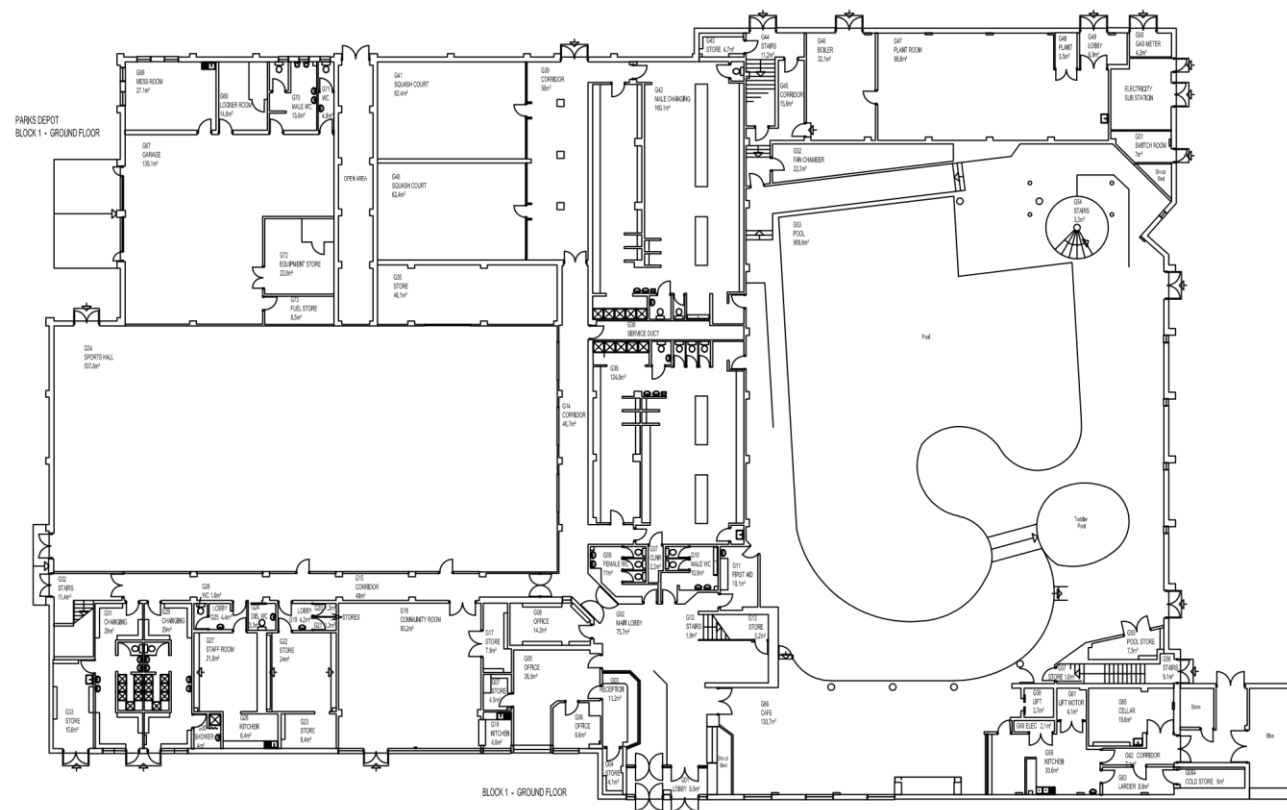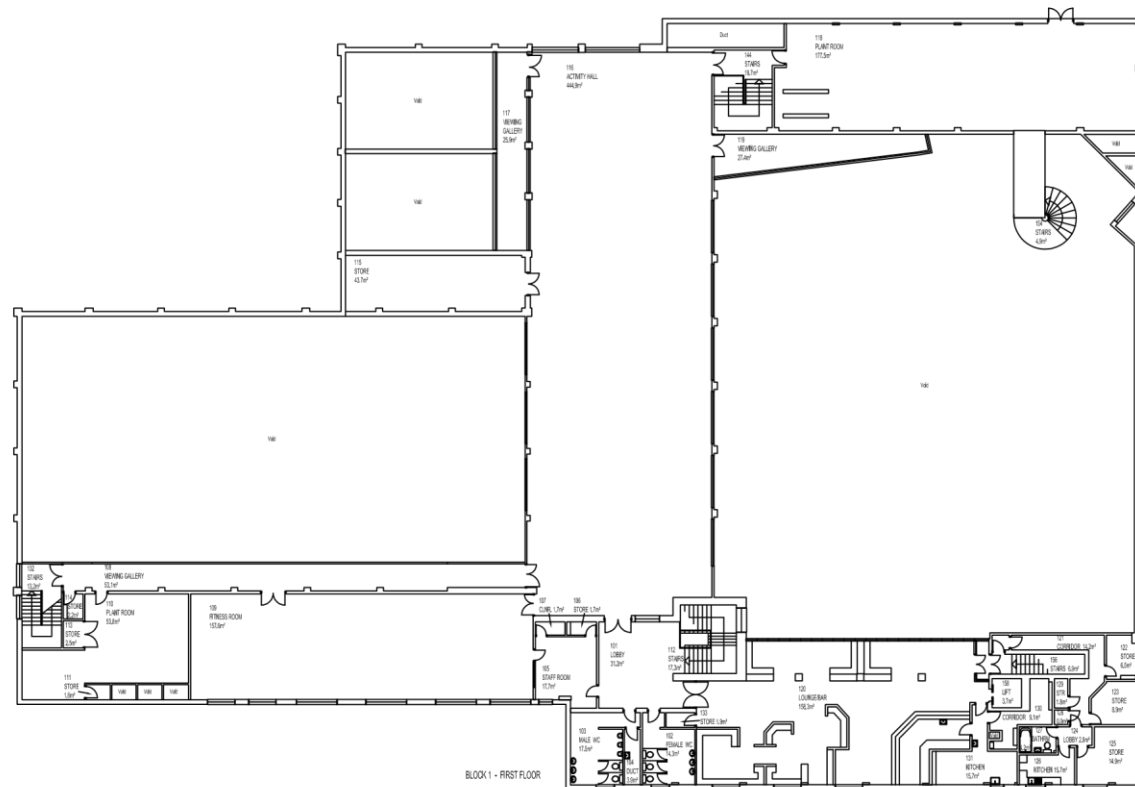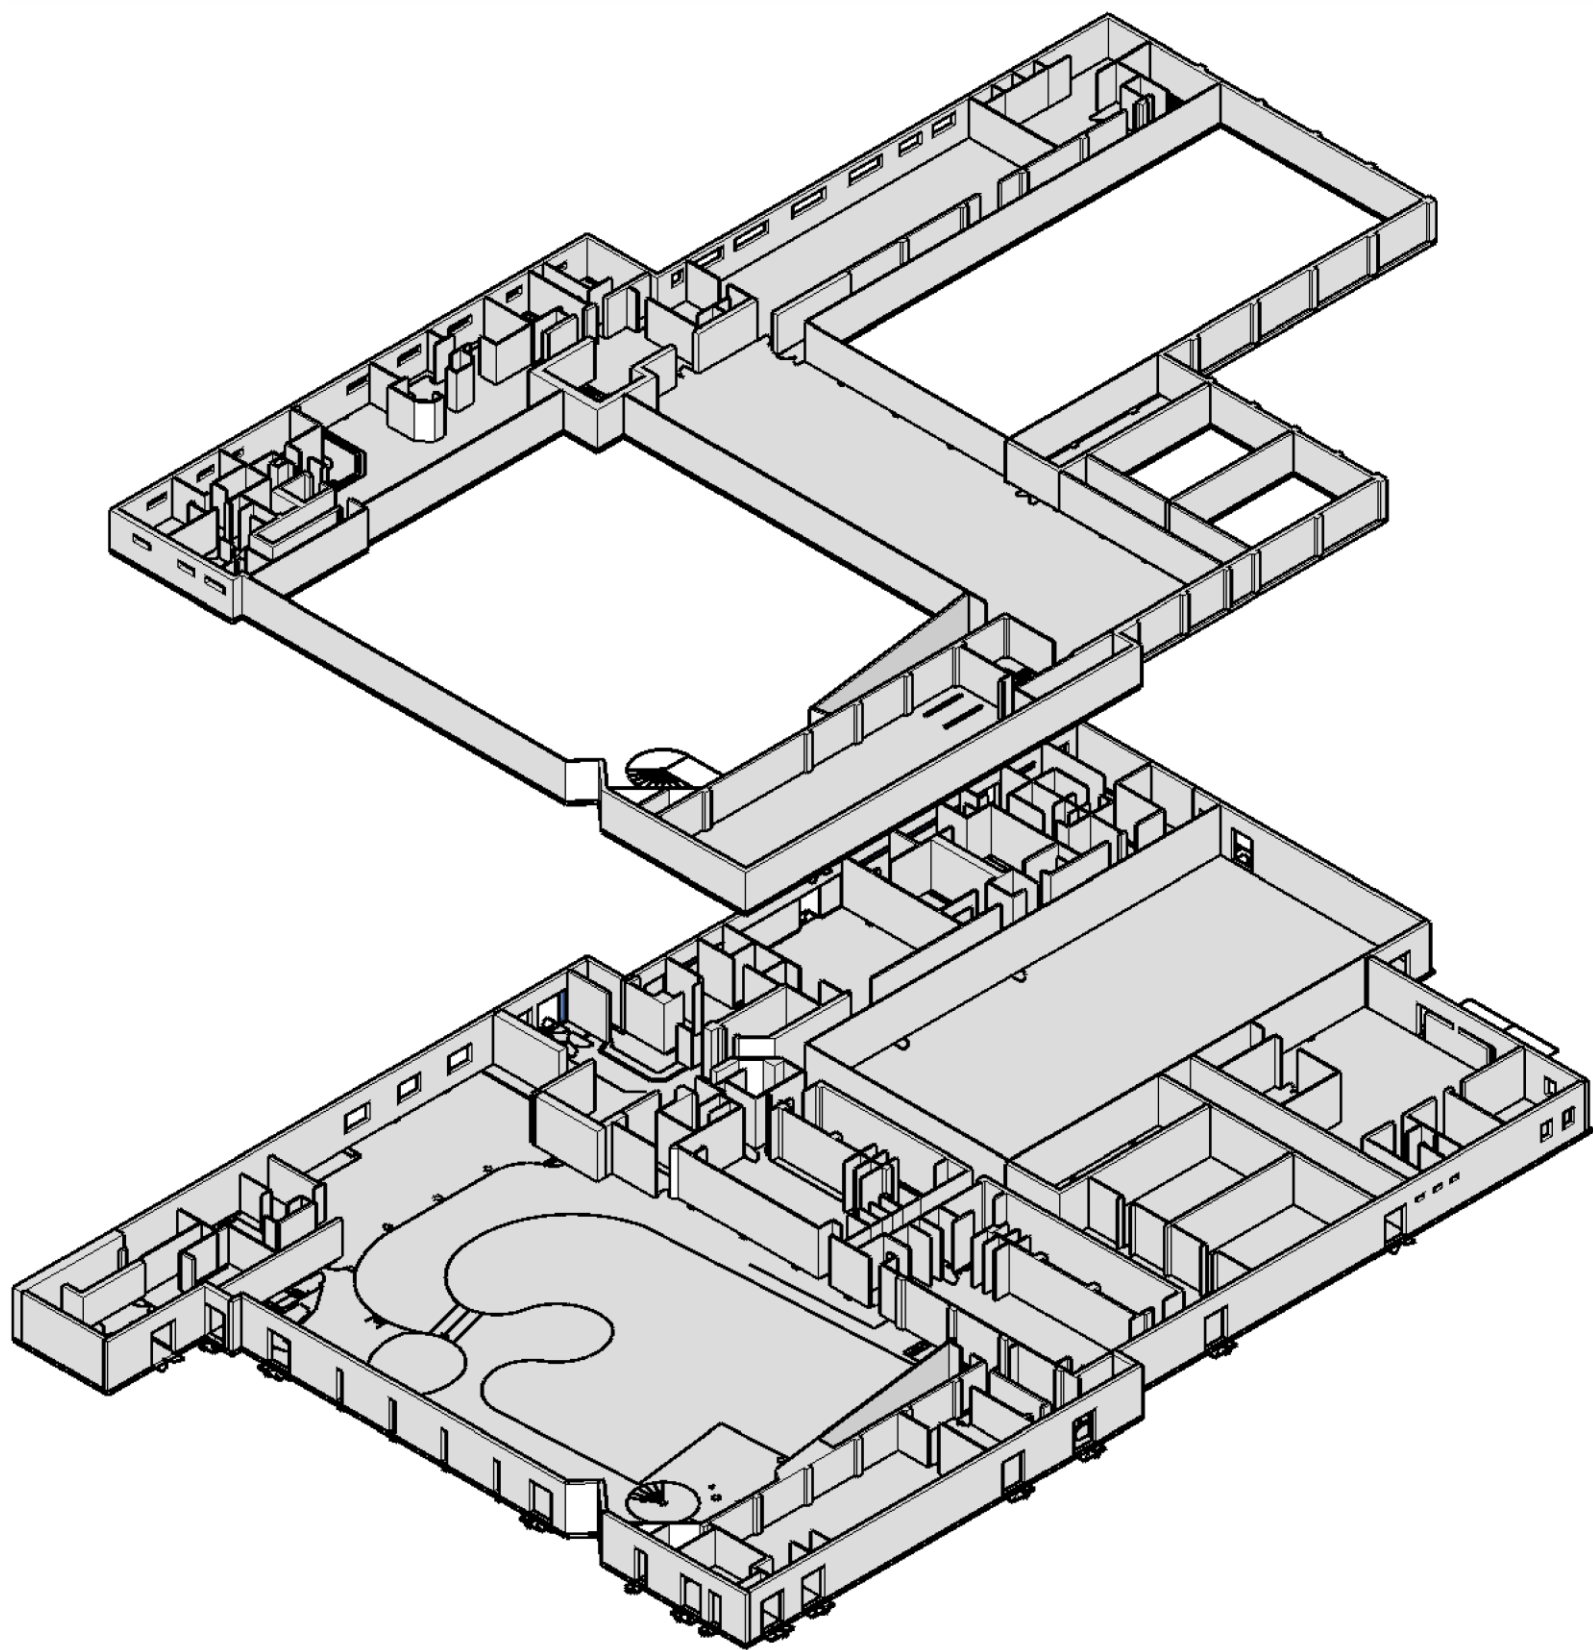


Key

- 1 - New playspace
- 2 - reconfigured parking
- 3 - parking removed, new public realm and external cafe space
- 4 - existing artificial playing surface
- 5 - New 2-side spectator seating
- 6 - New artificial playing surface
- 7 - Extended parking
- 8 - Blues grass pitch
- 9 - New grass junior
- 10 - New full size pitch
- 11 - existing skateboard park

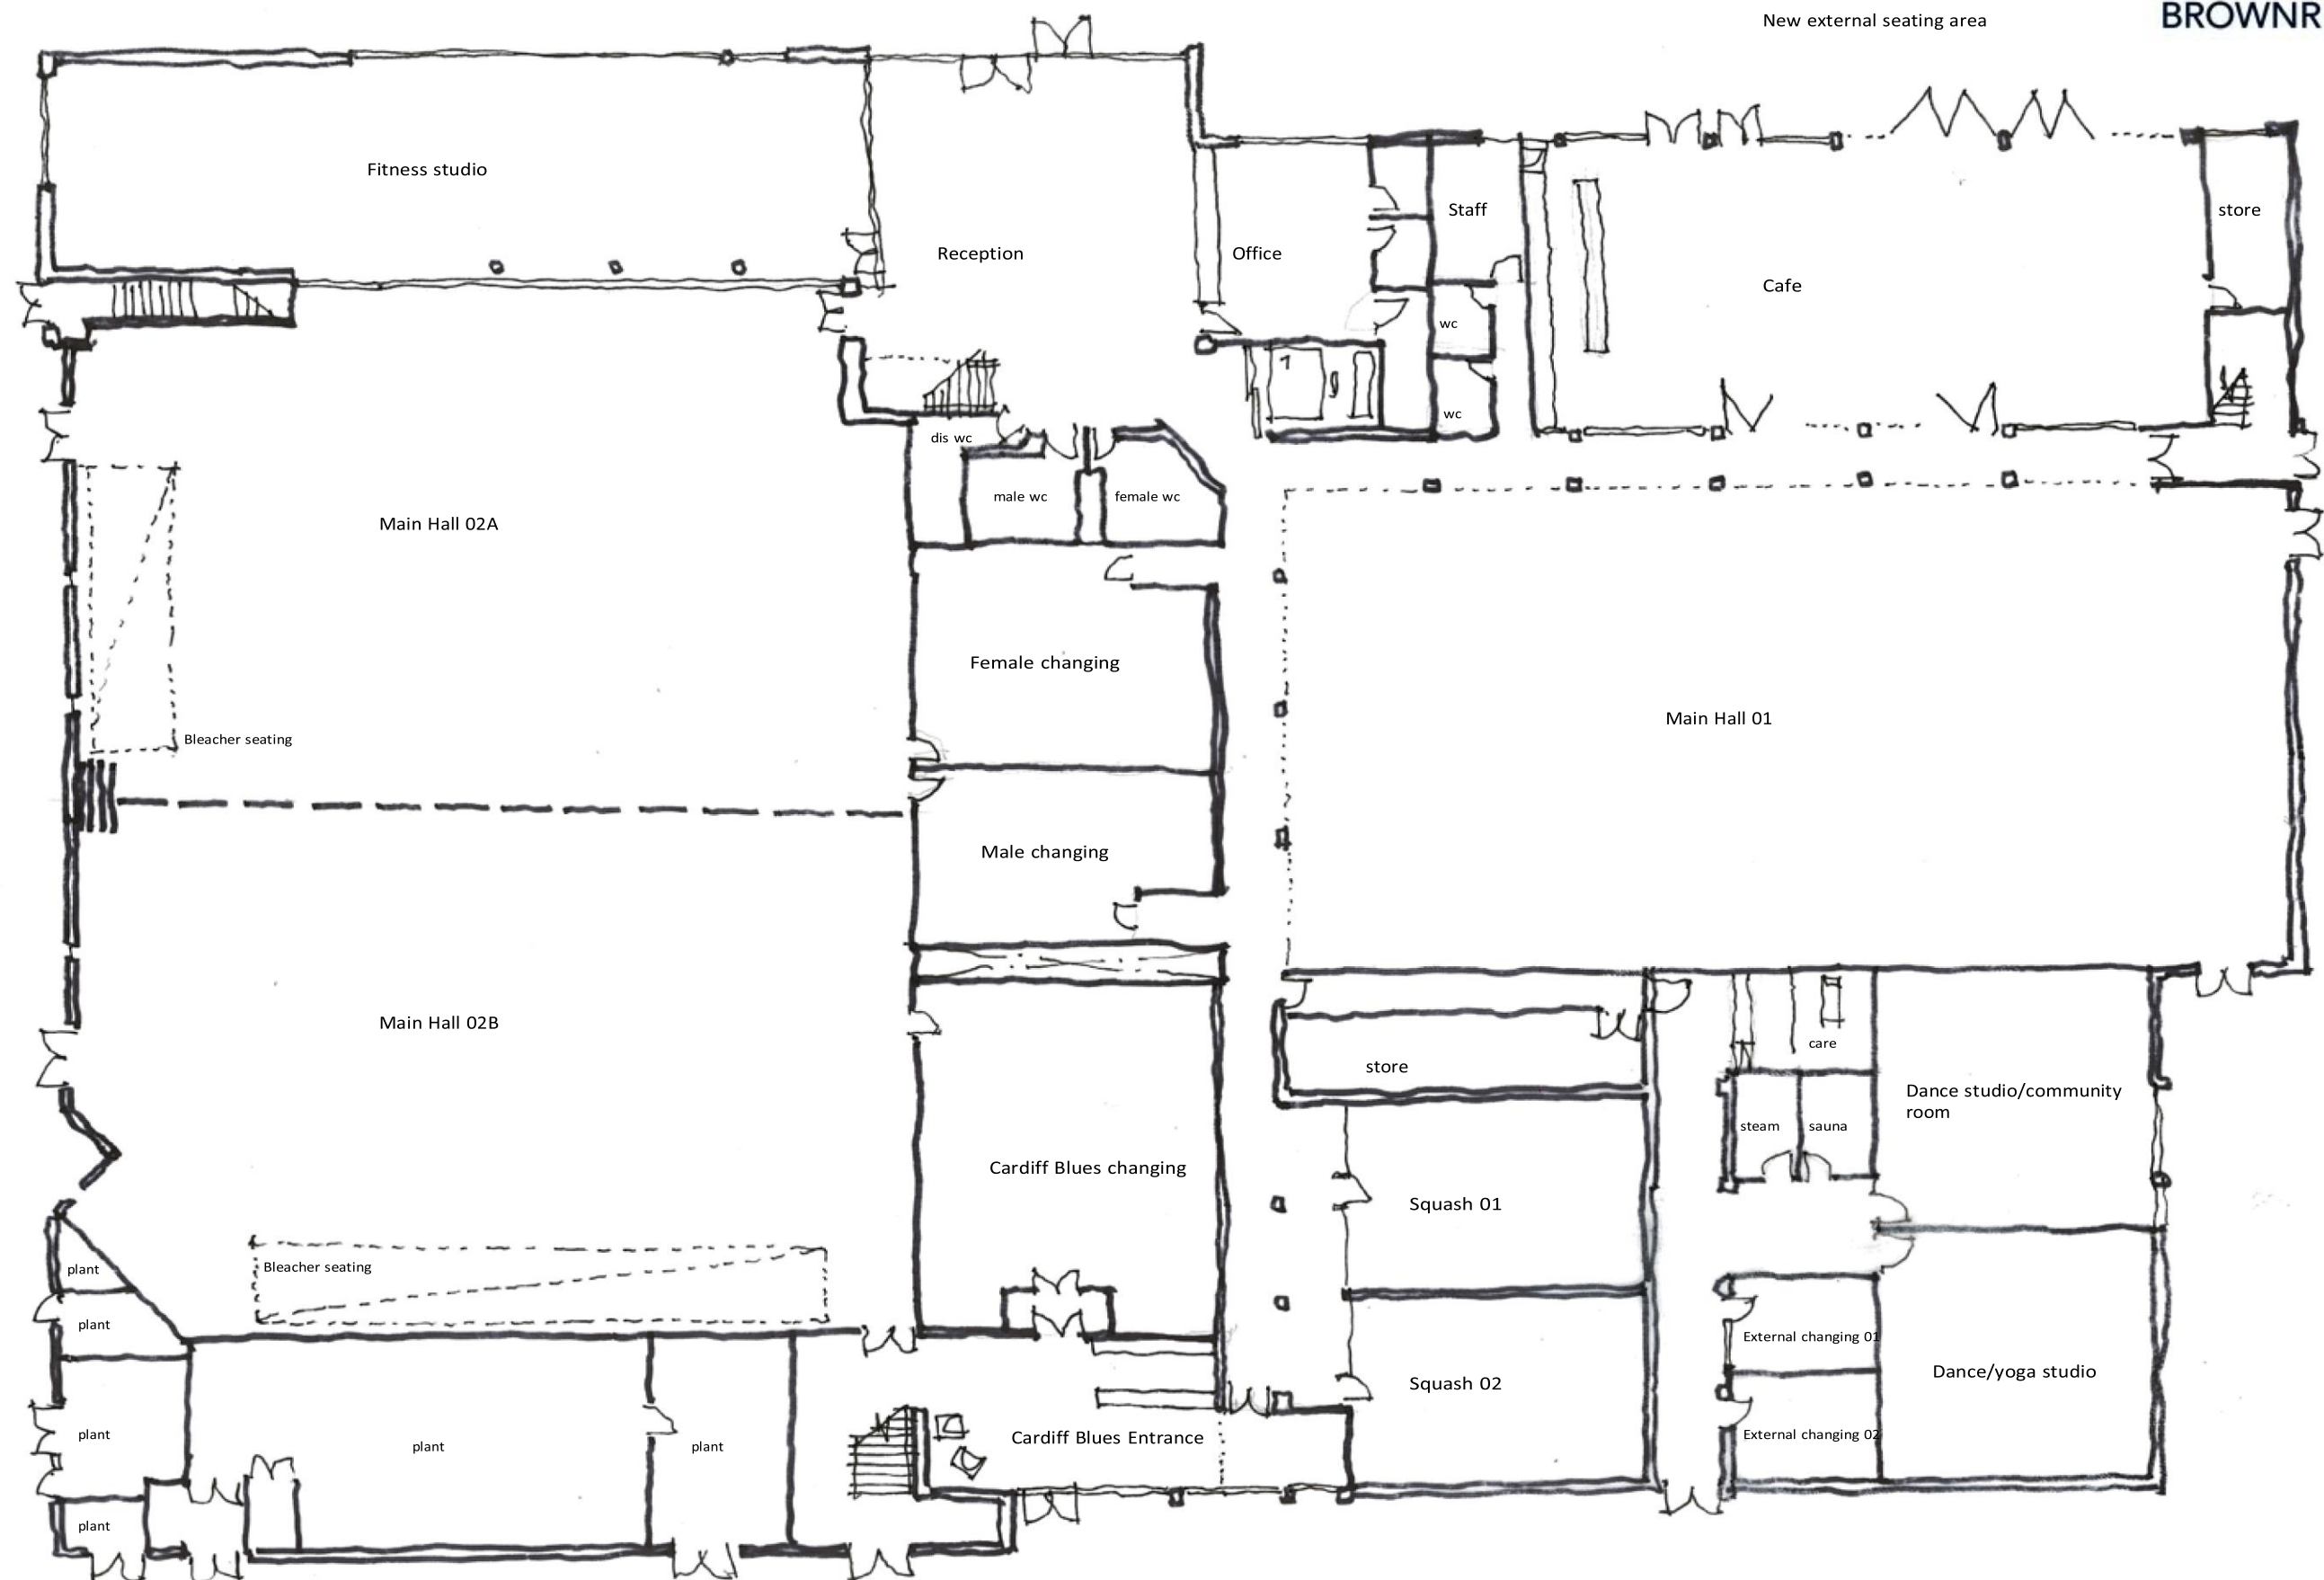


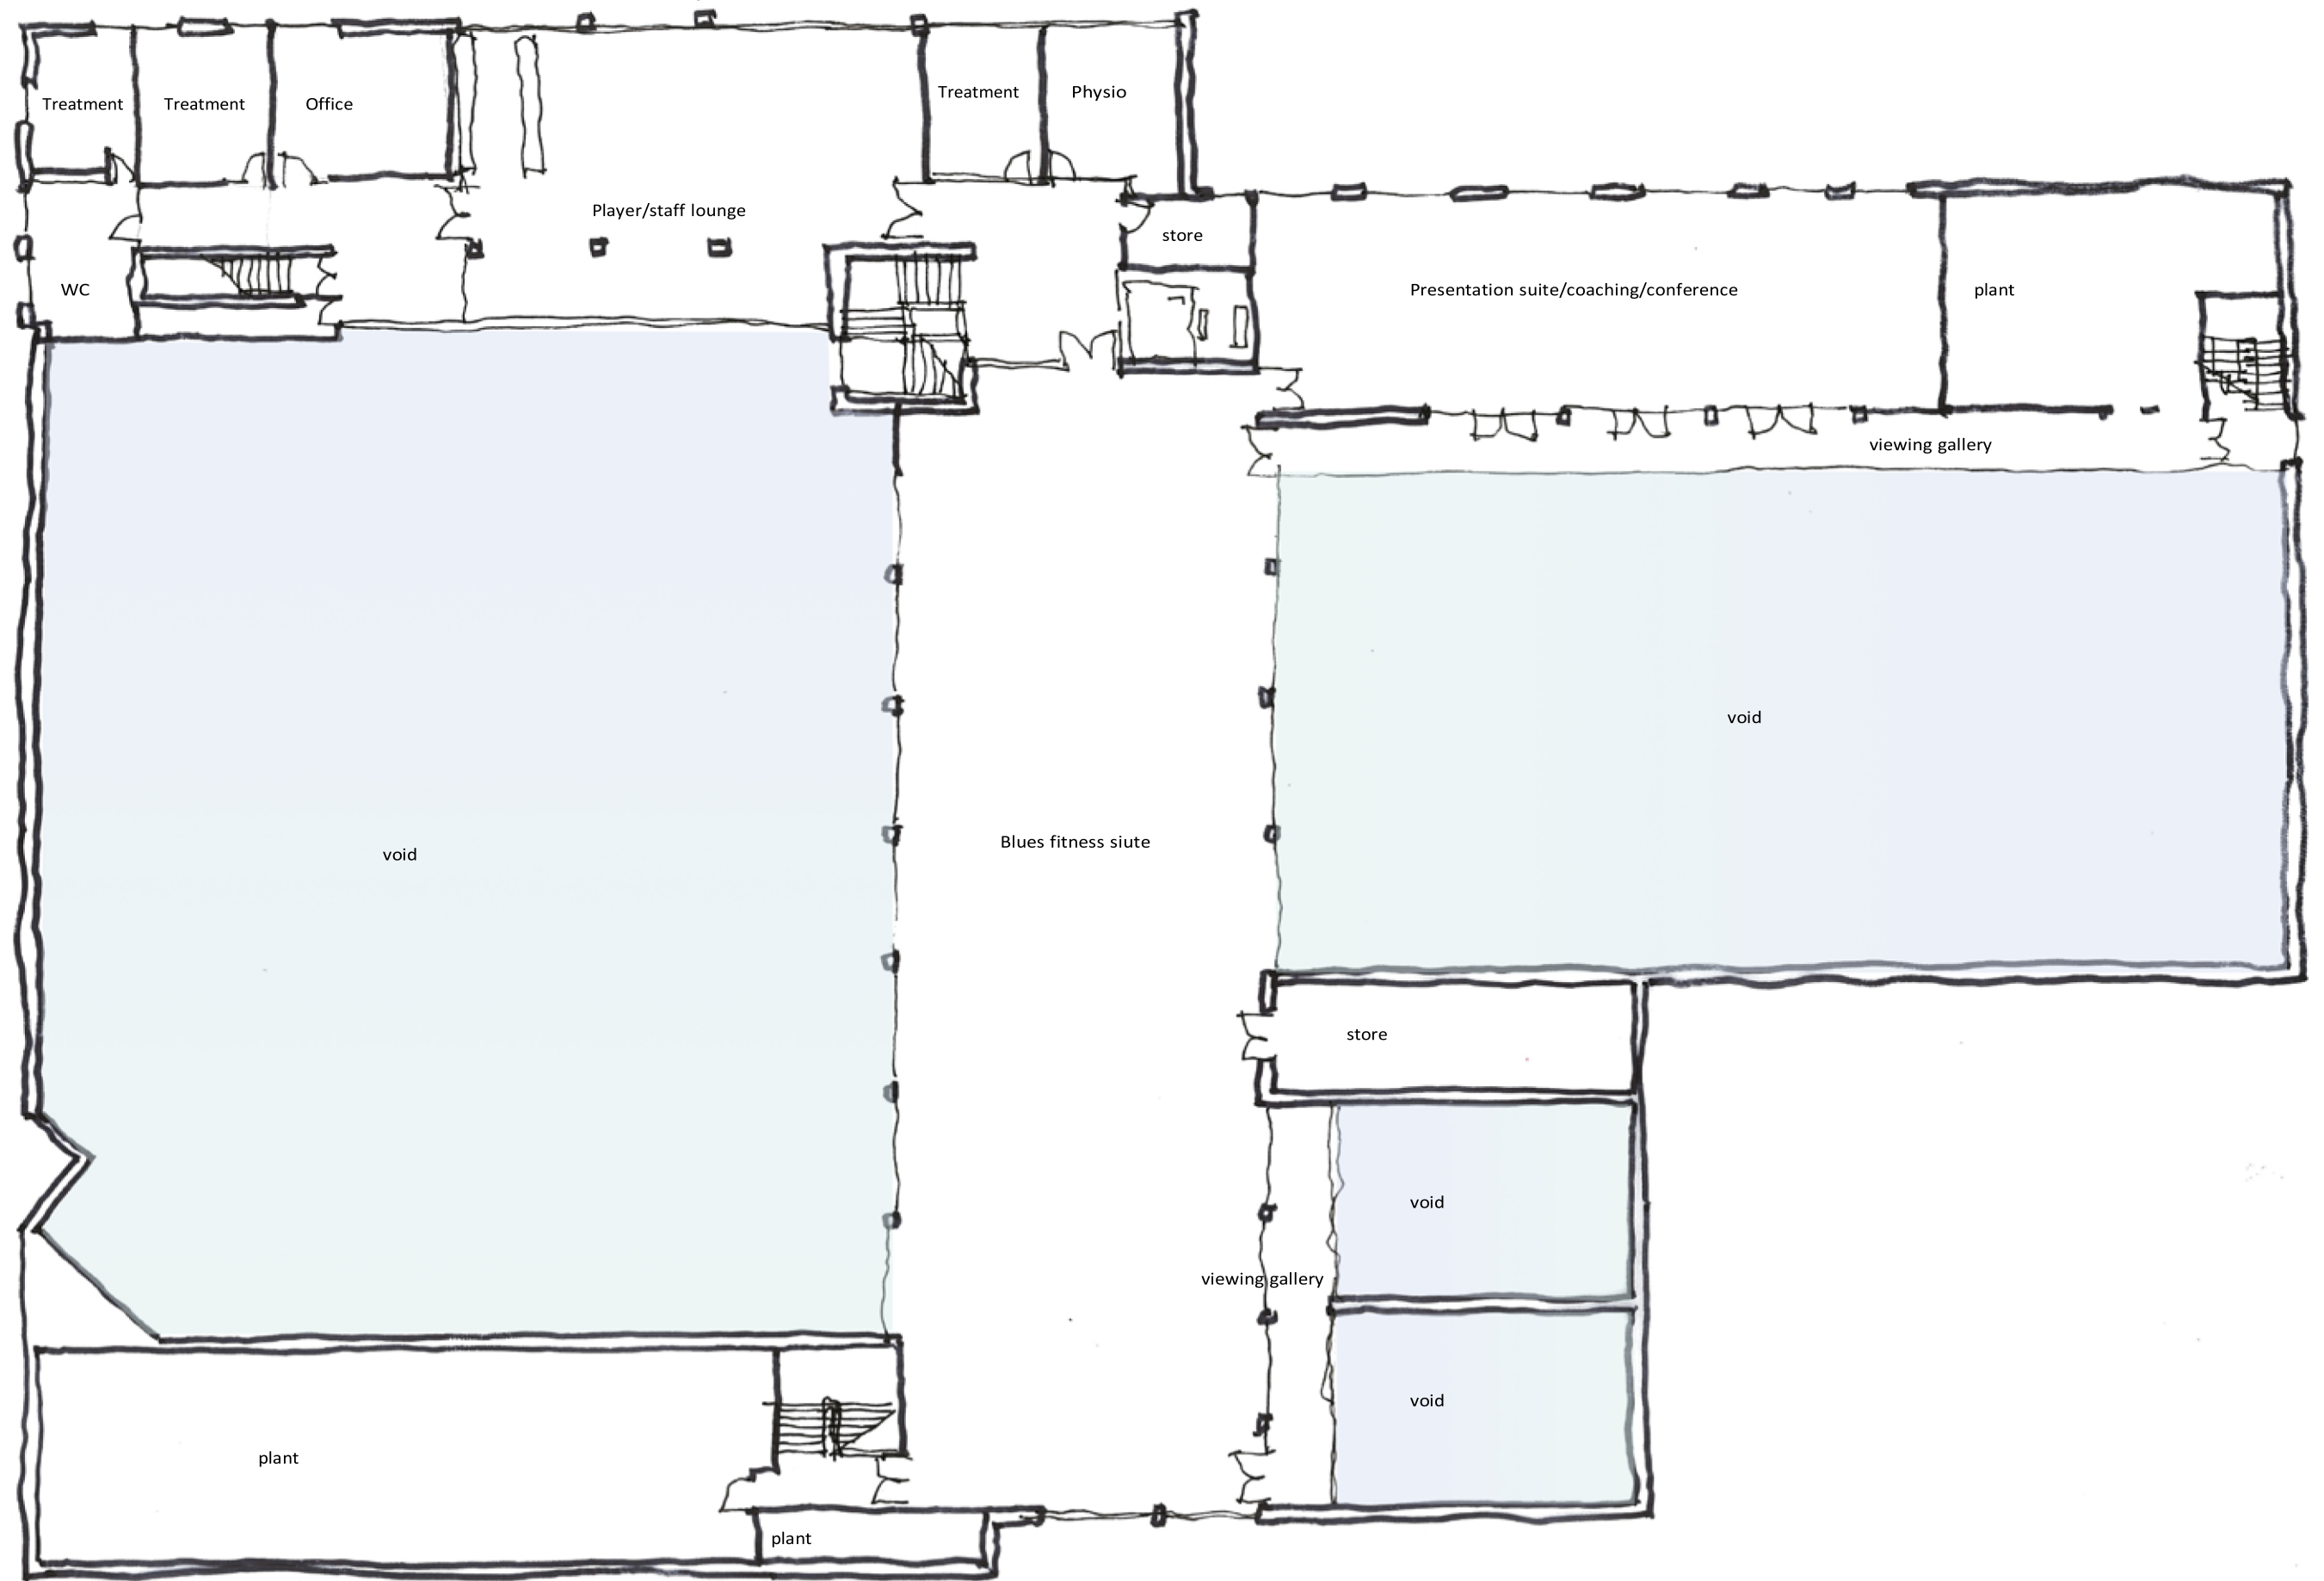


Proposed first floor plan - **Option 1**

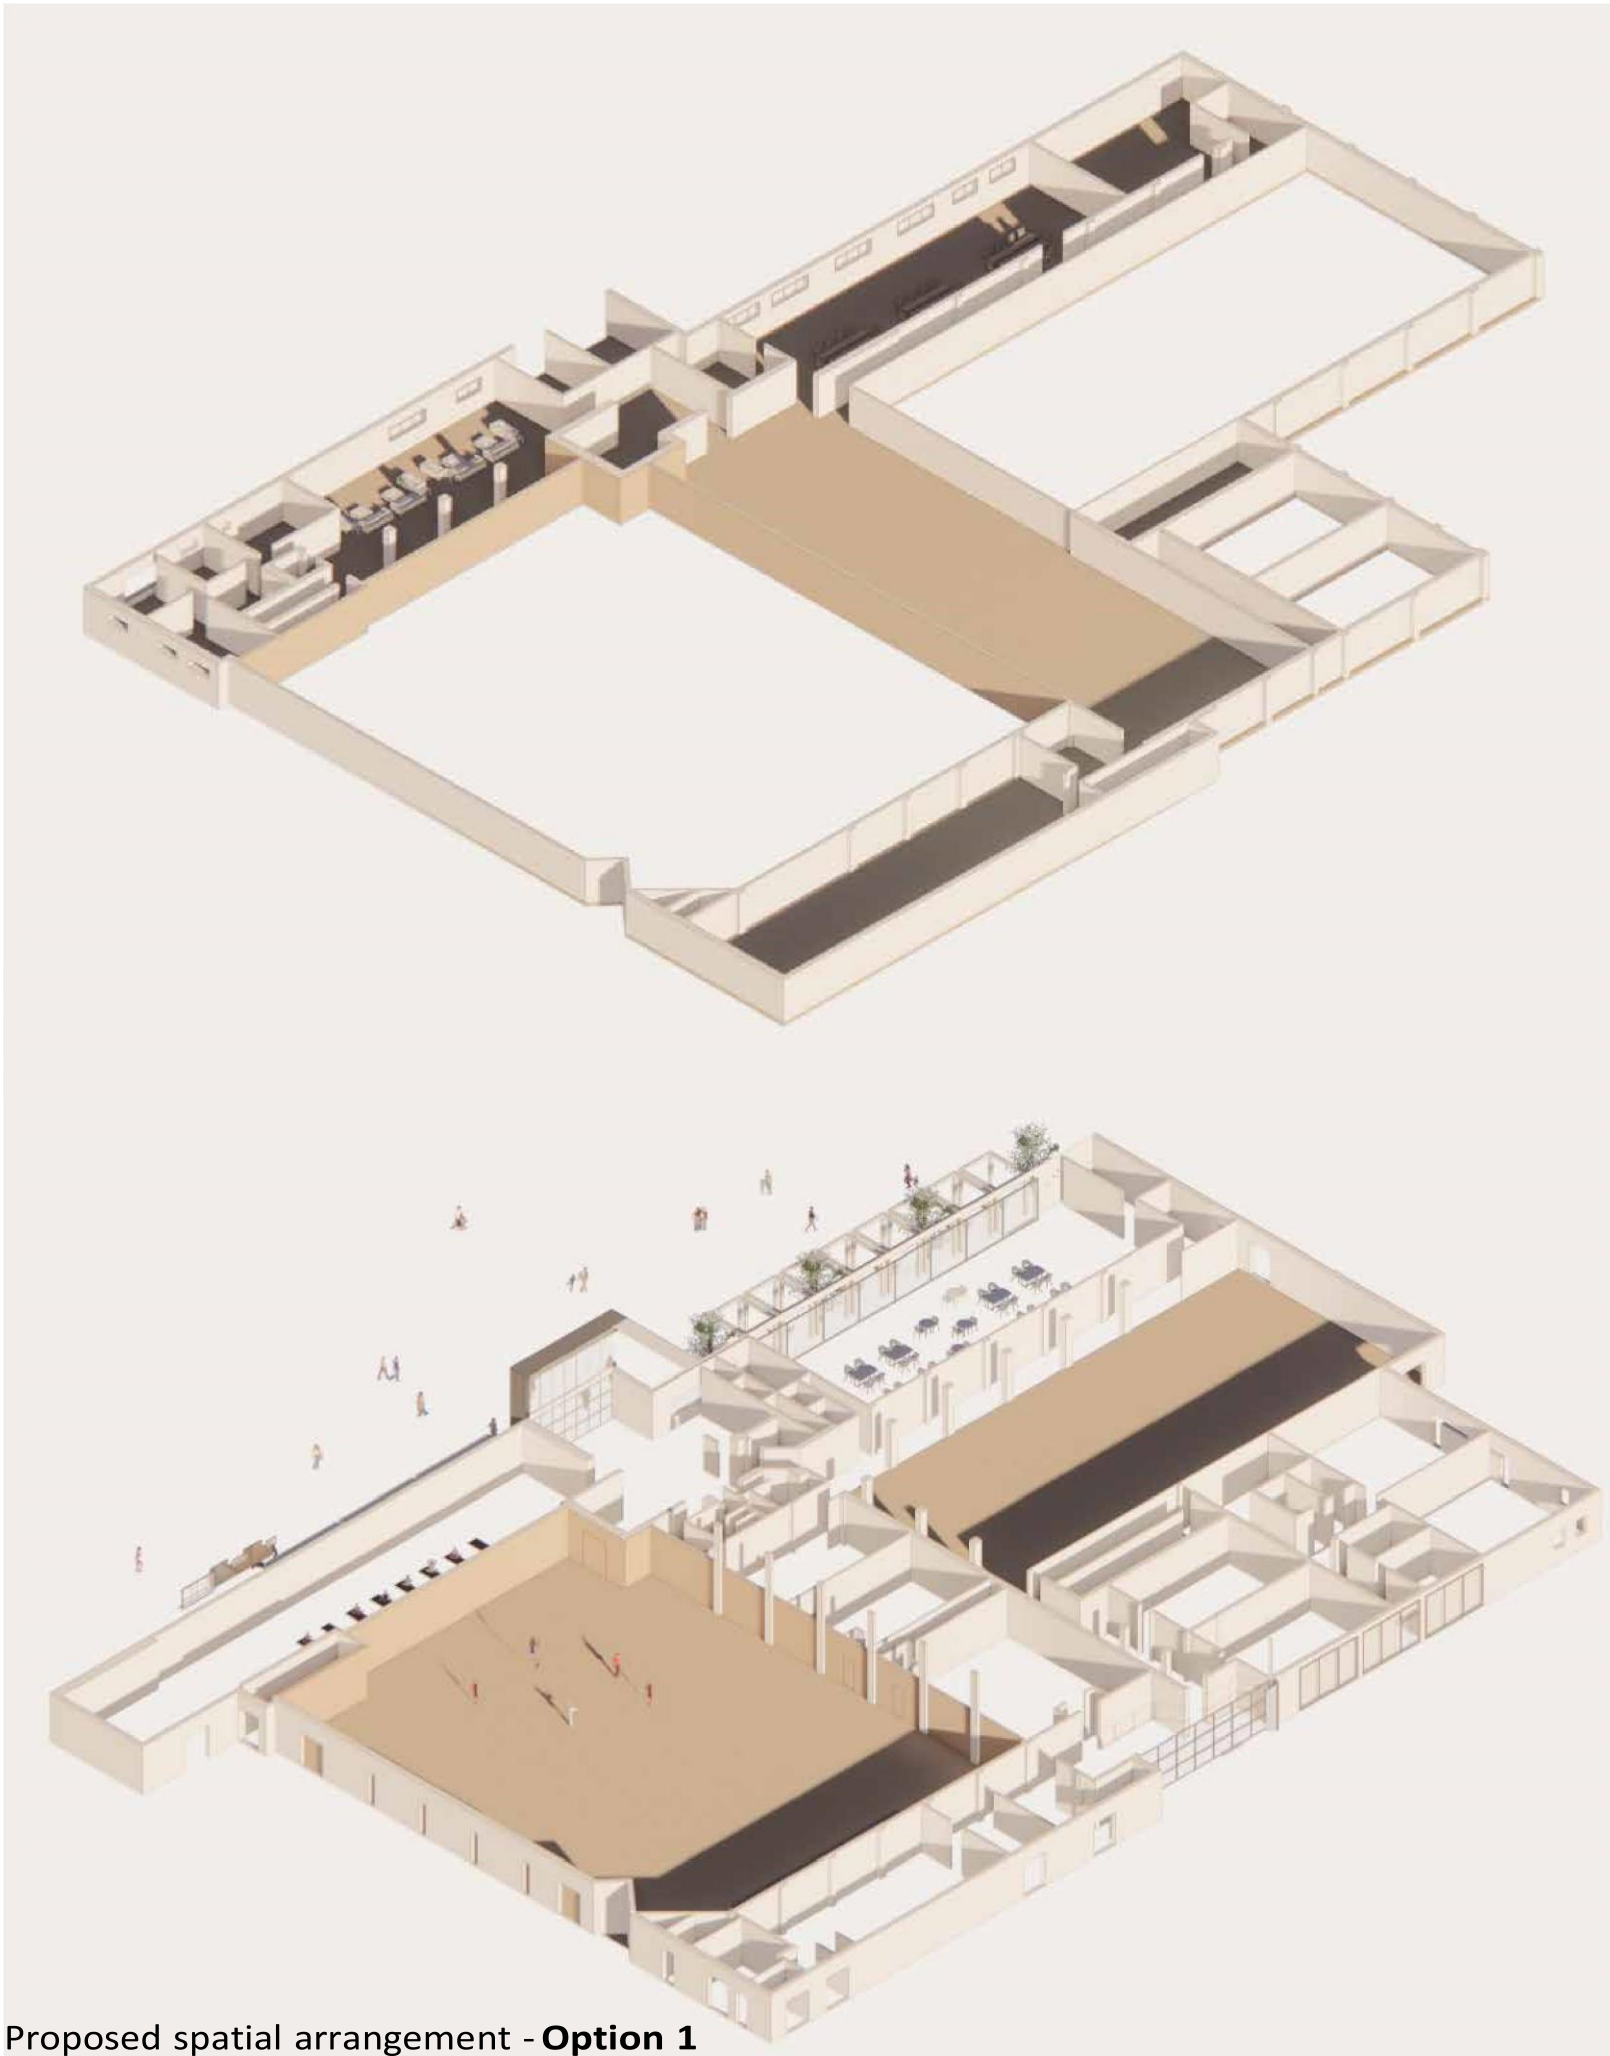


Proposed spatial arrangement - **Option 1**

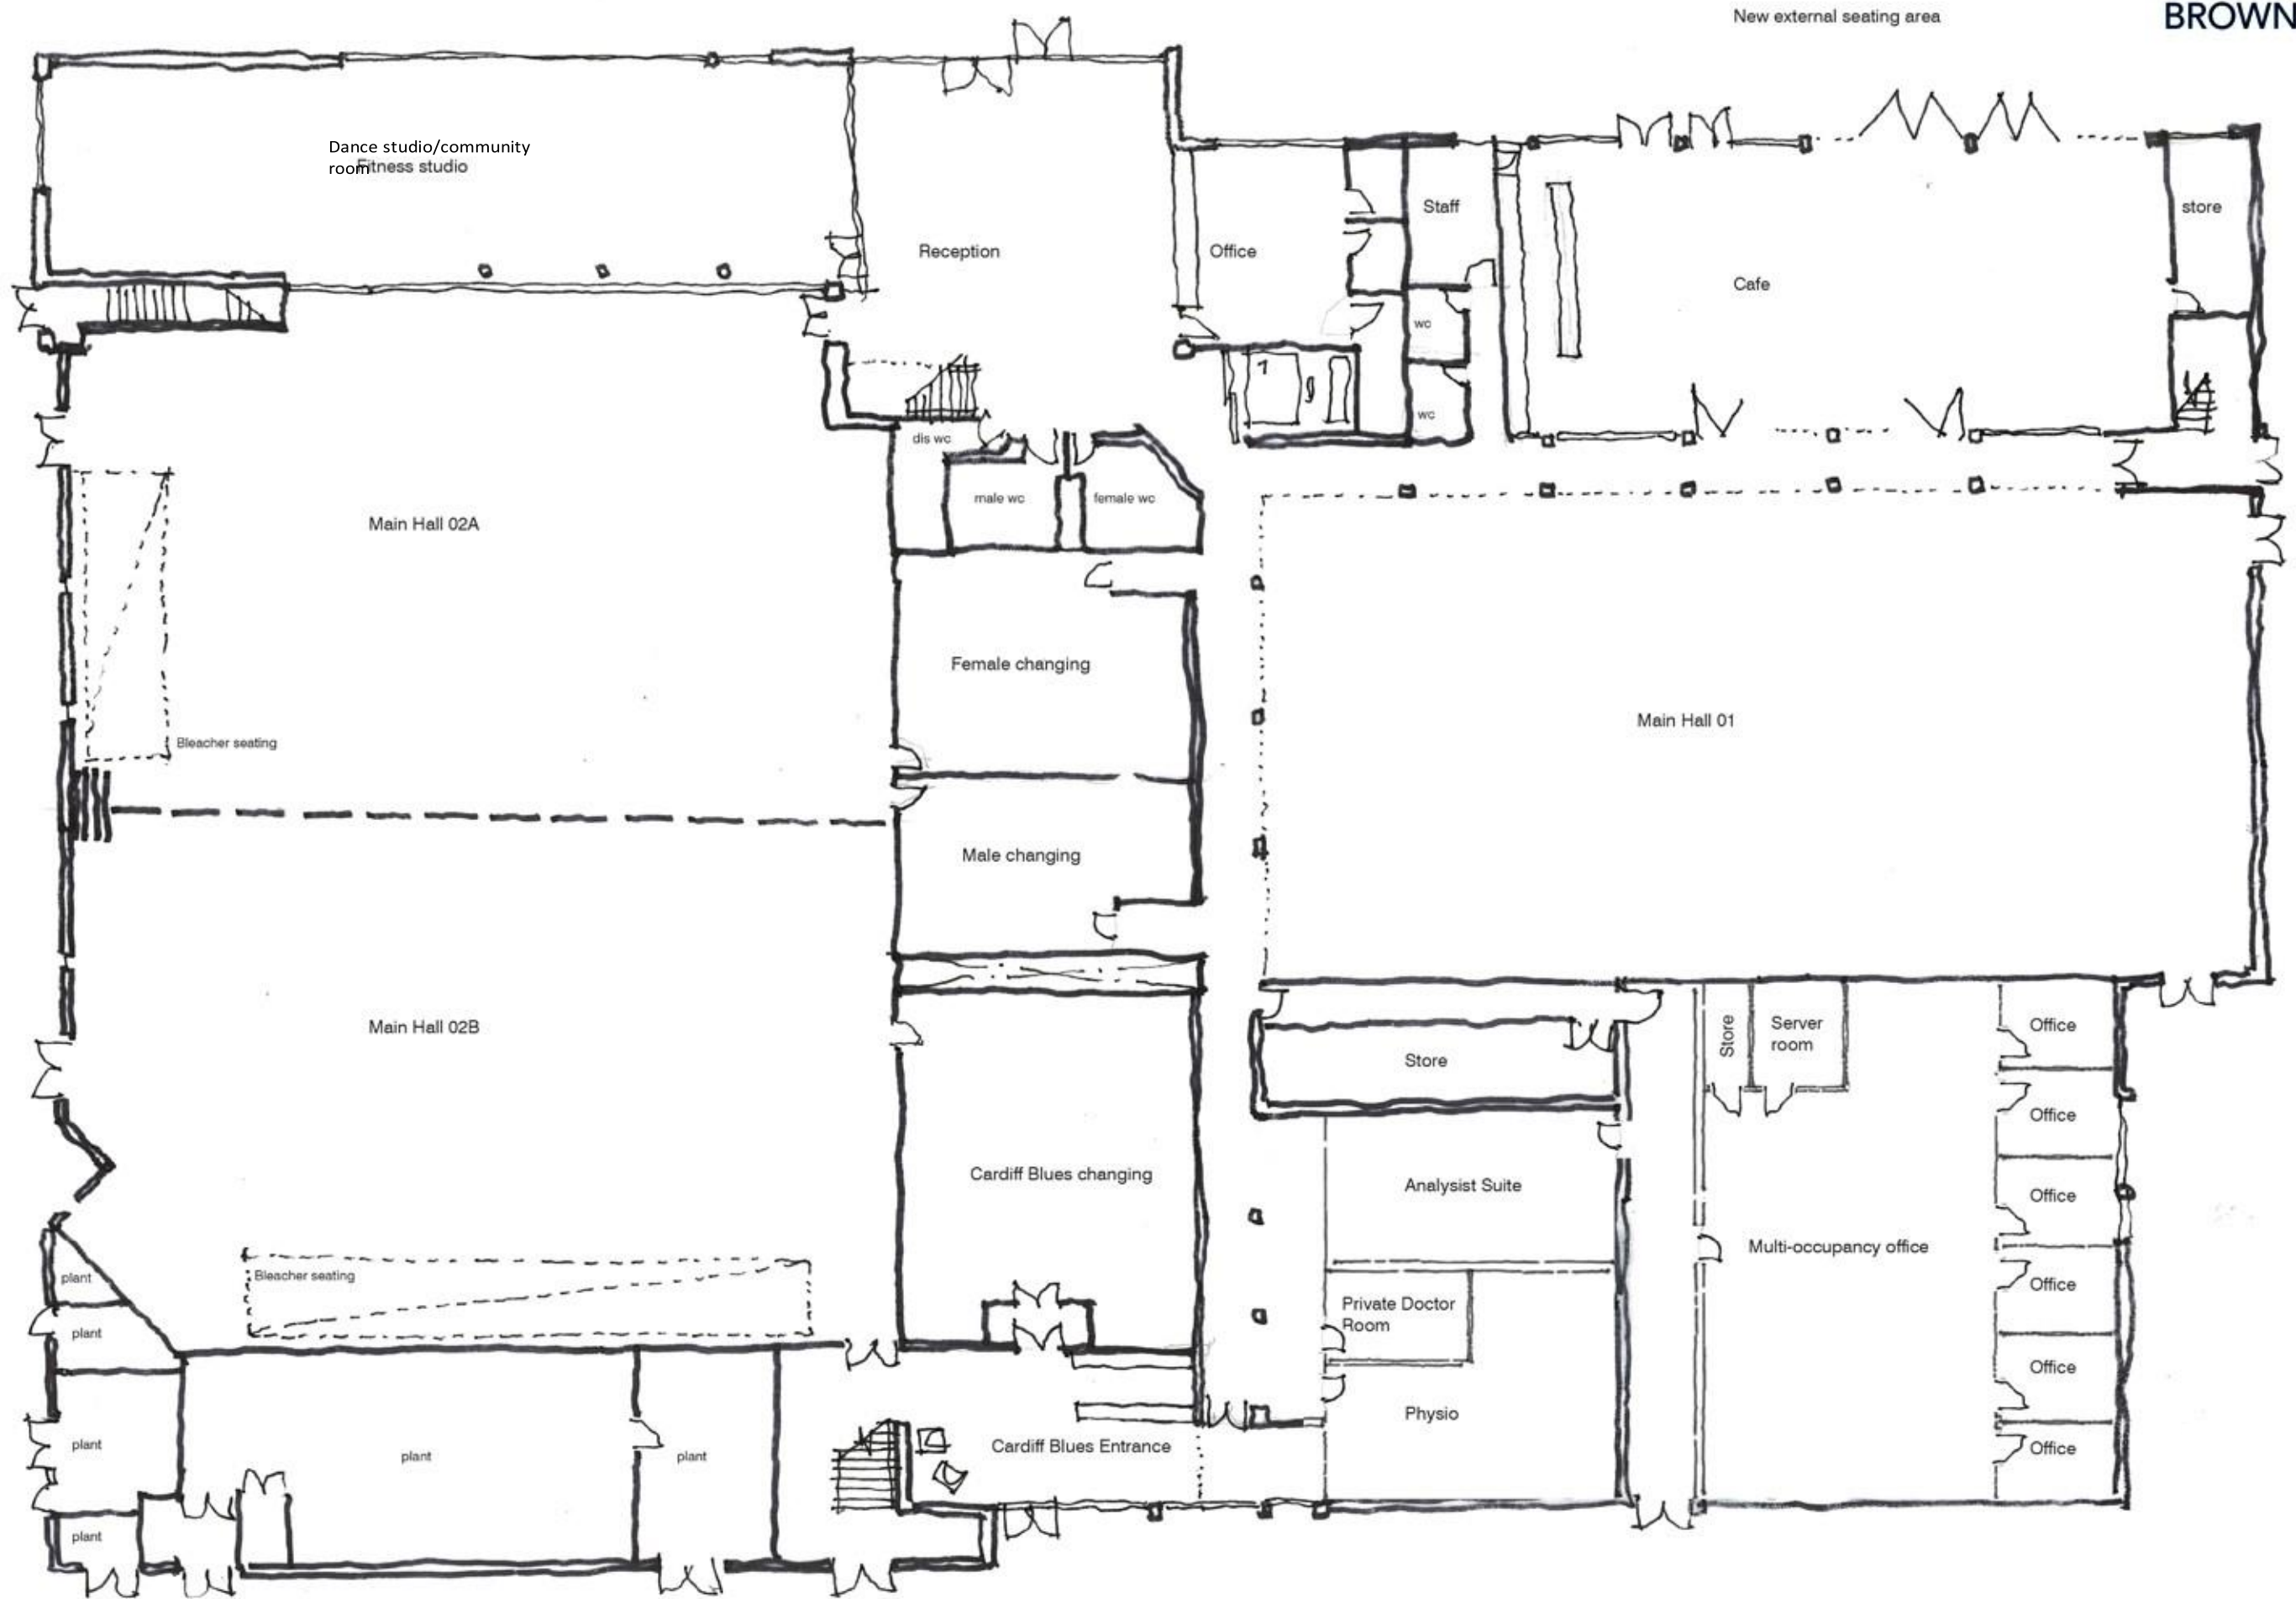


Proposed ground floor plan - Option 2

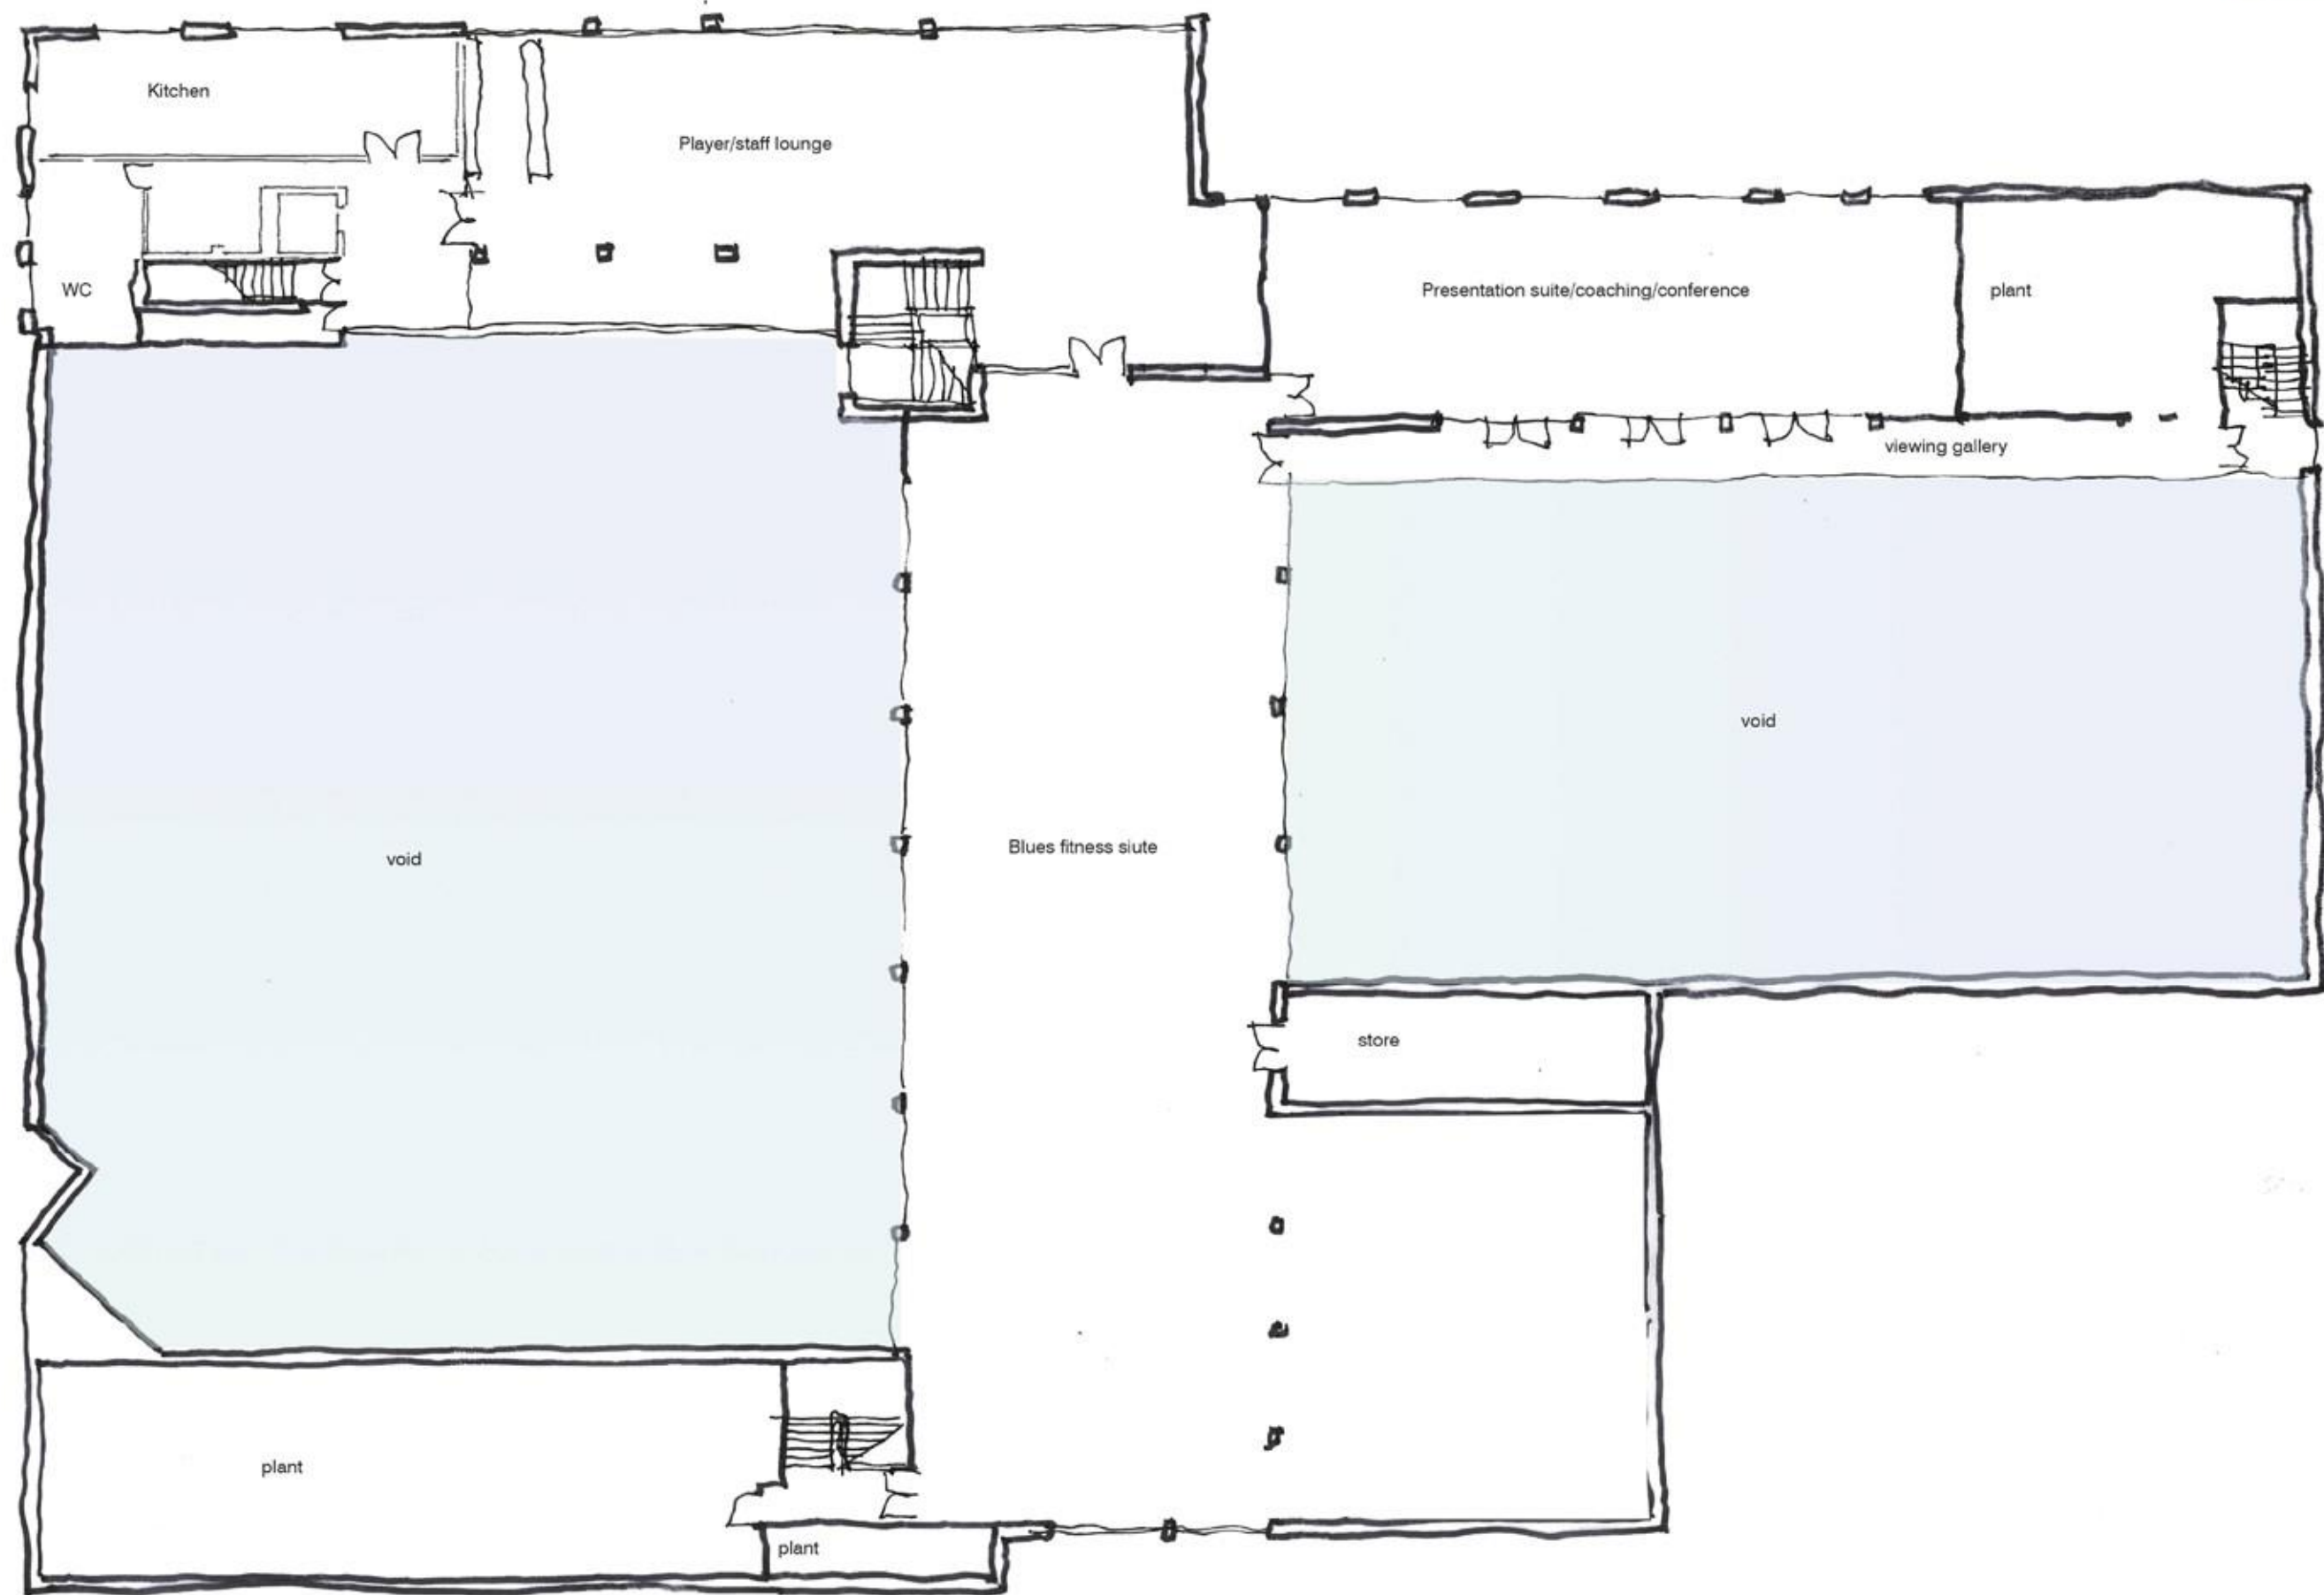

Proposed first floor plan - Option 2


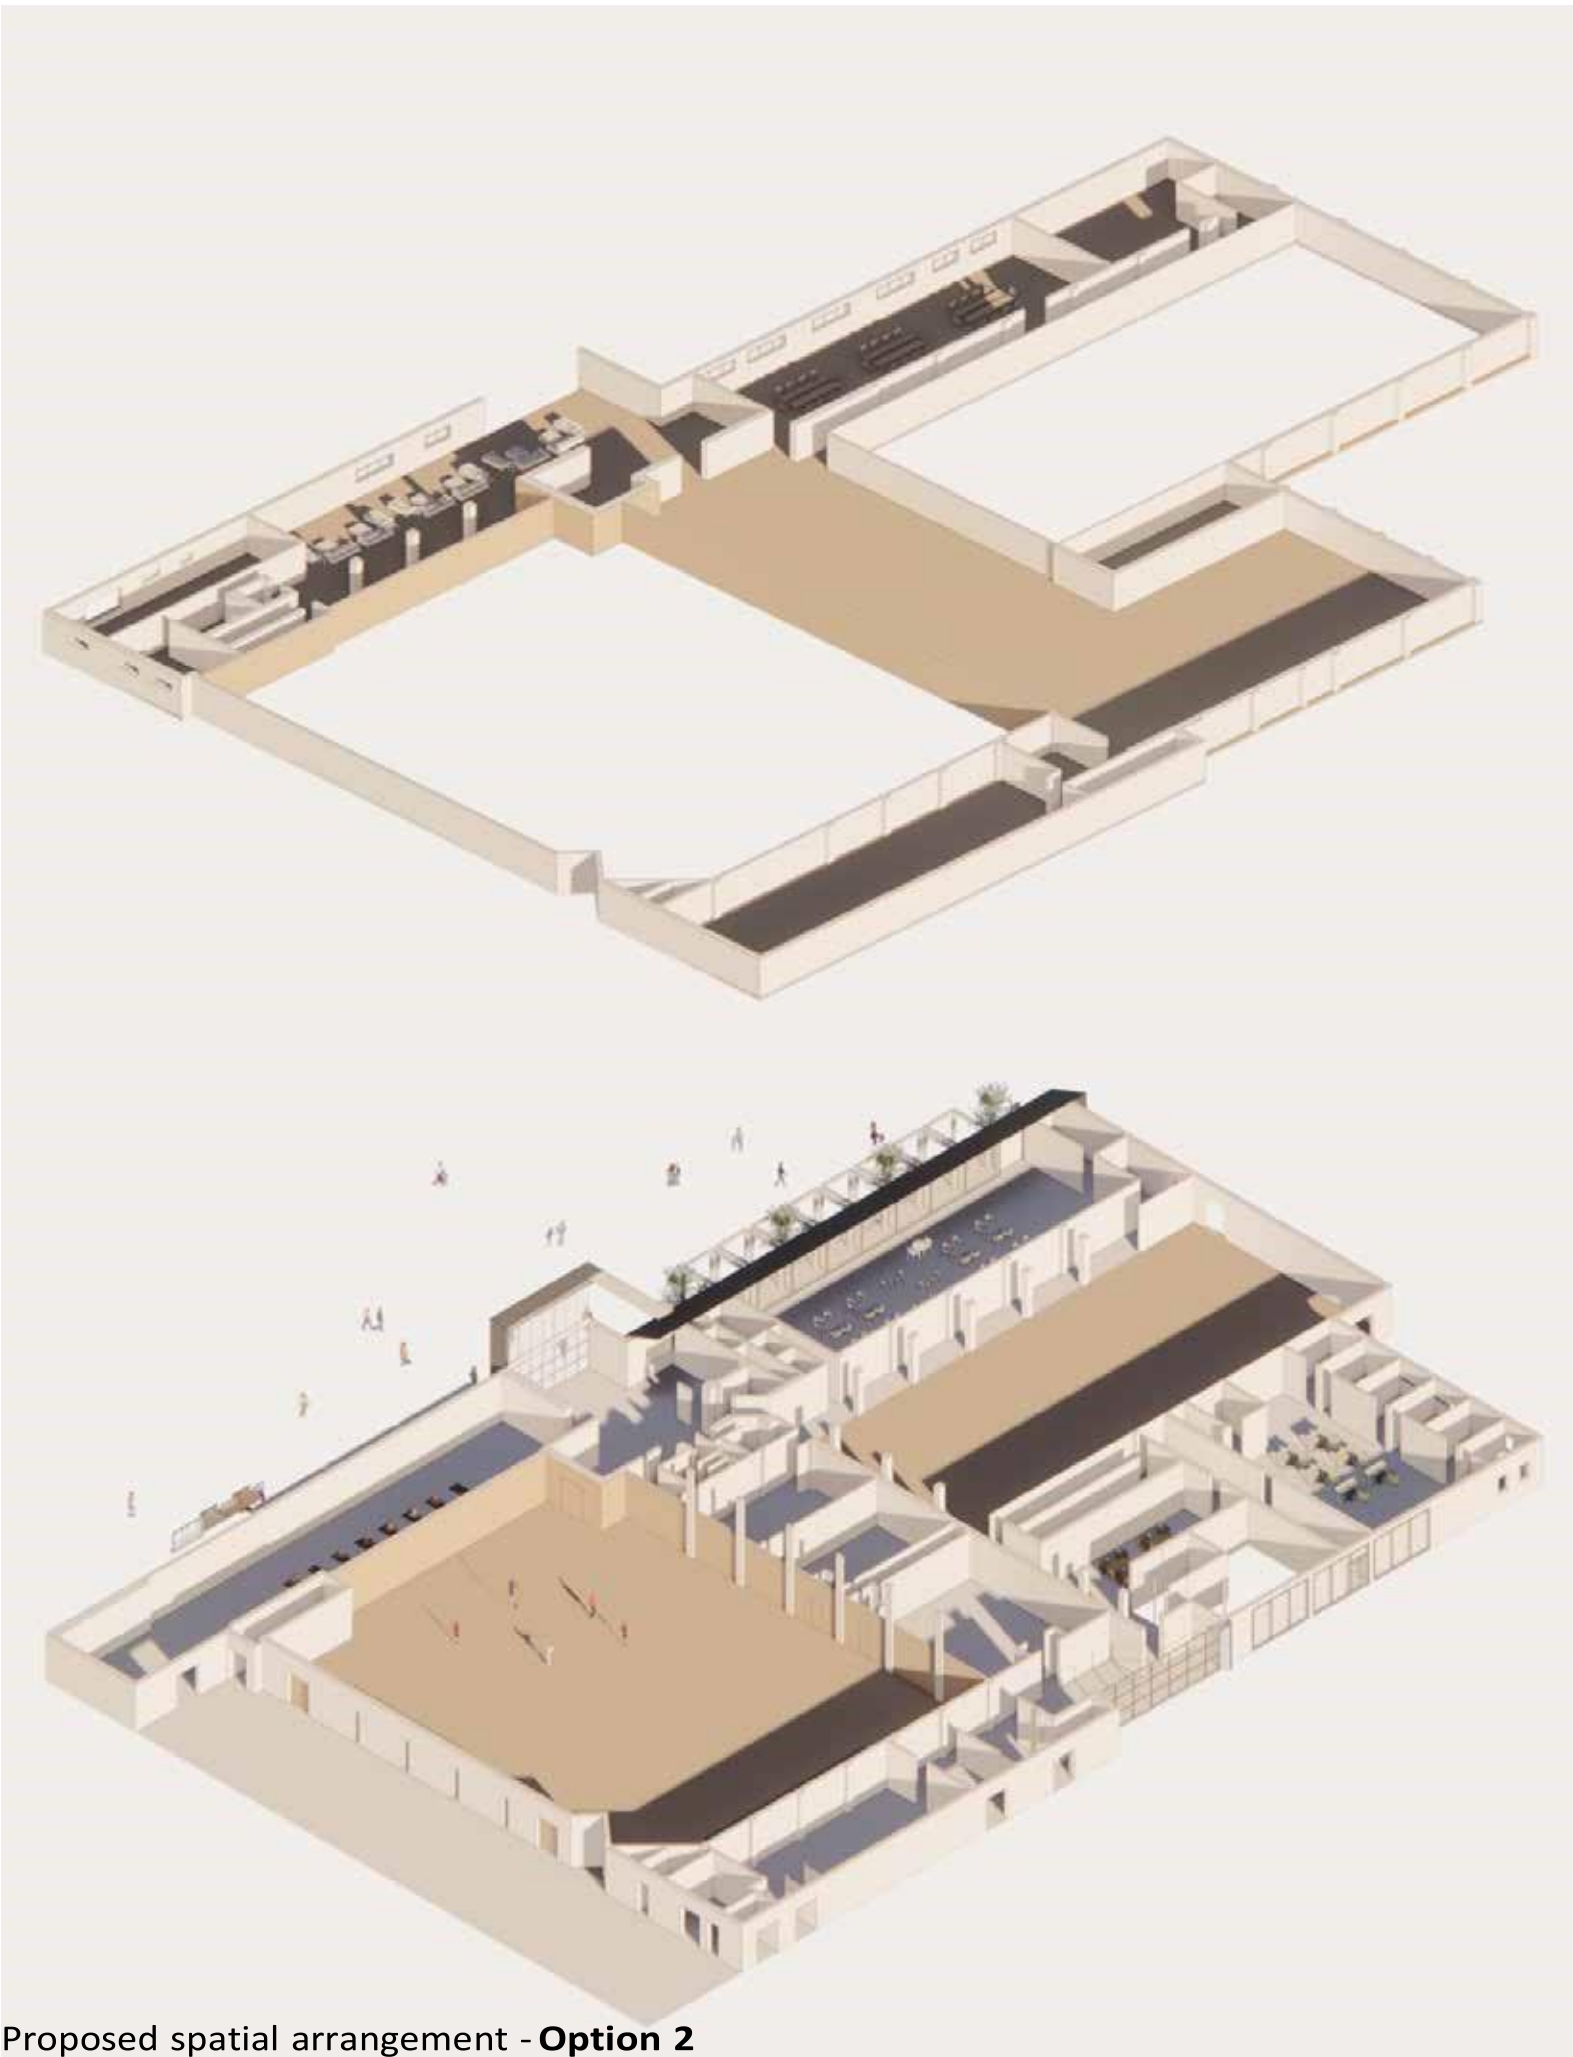


Proposed spatial arrangement - **Option 2**

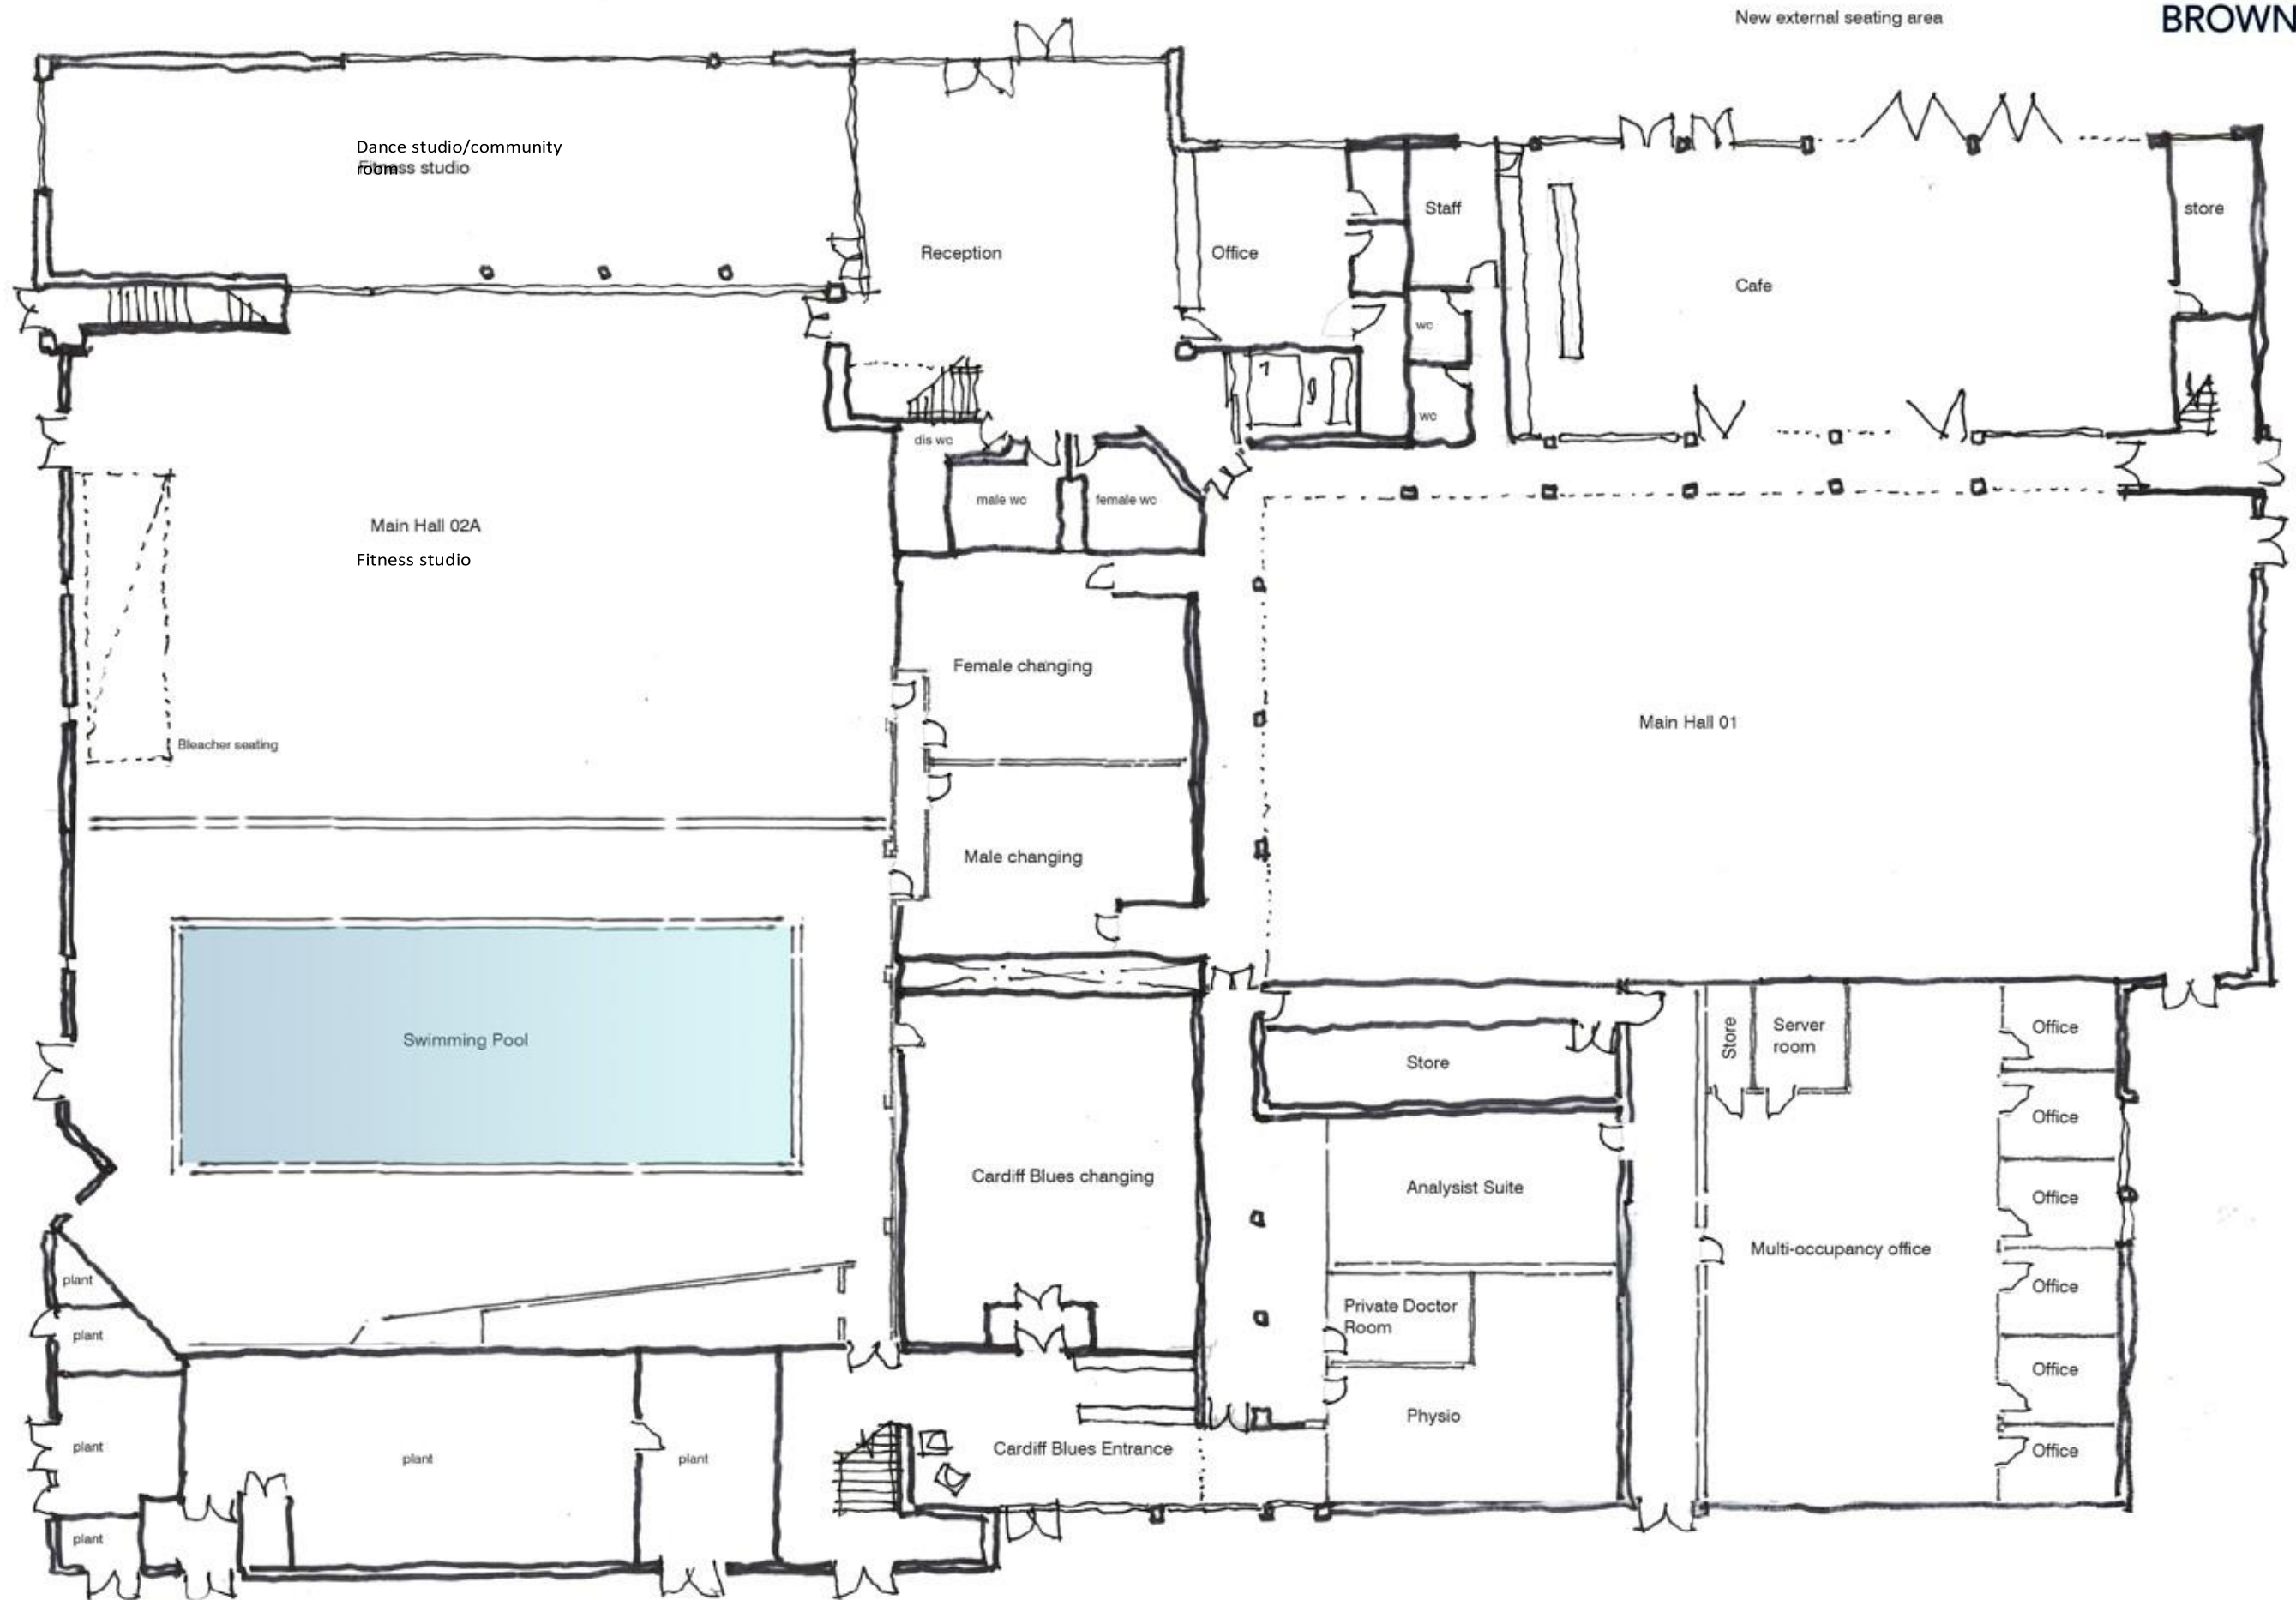

Proposed ground floor plan - **Option 3**

Proposed first floor plan - **Option 3**

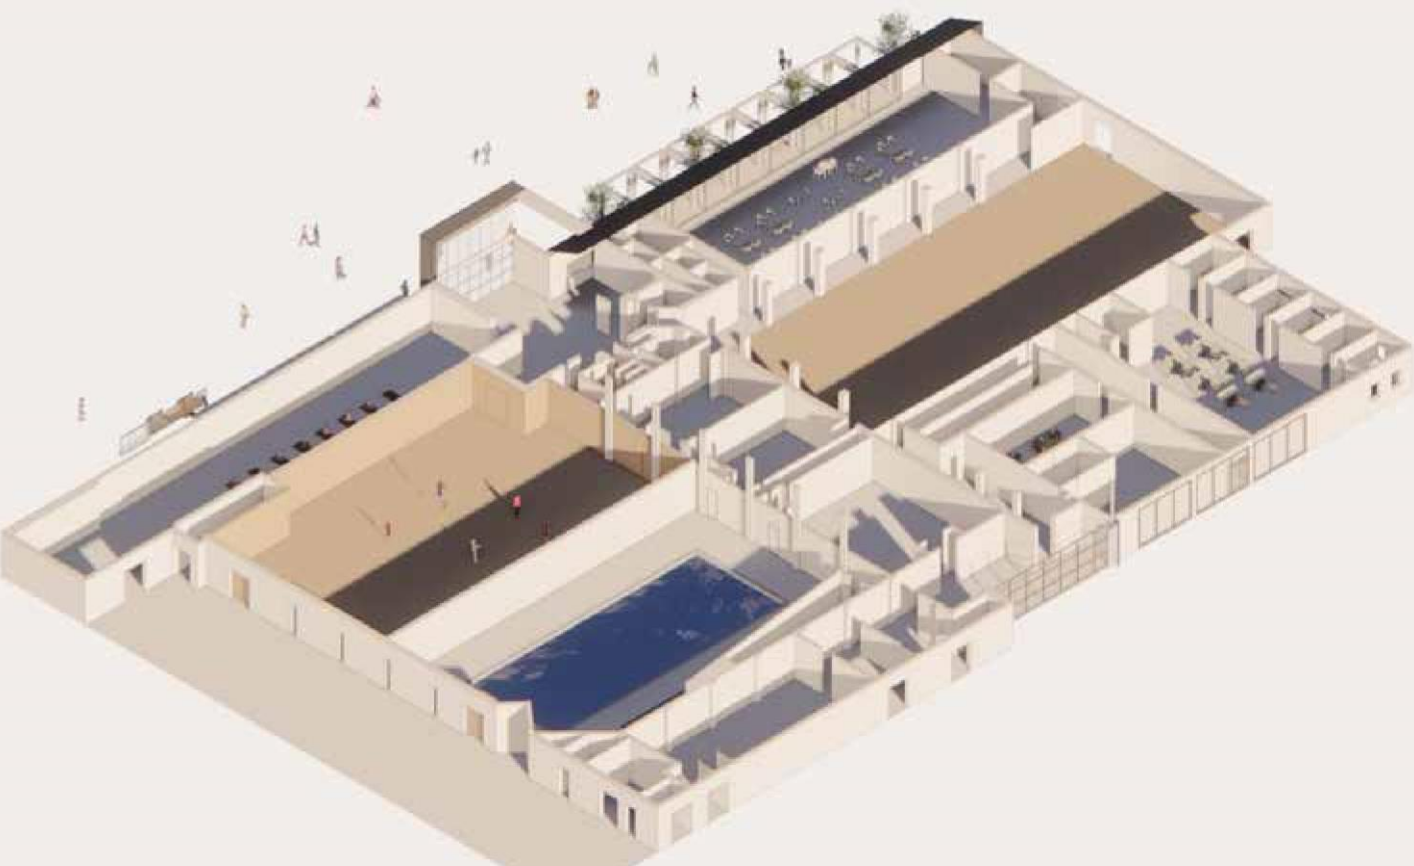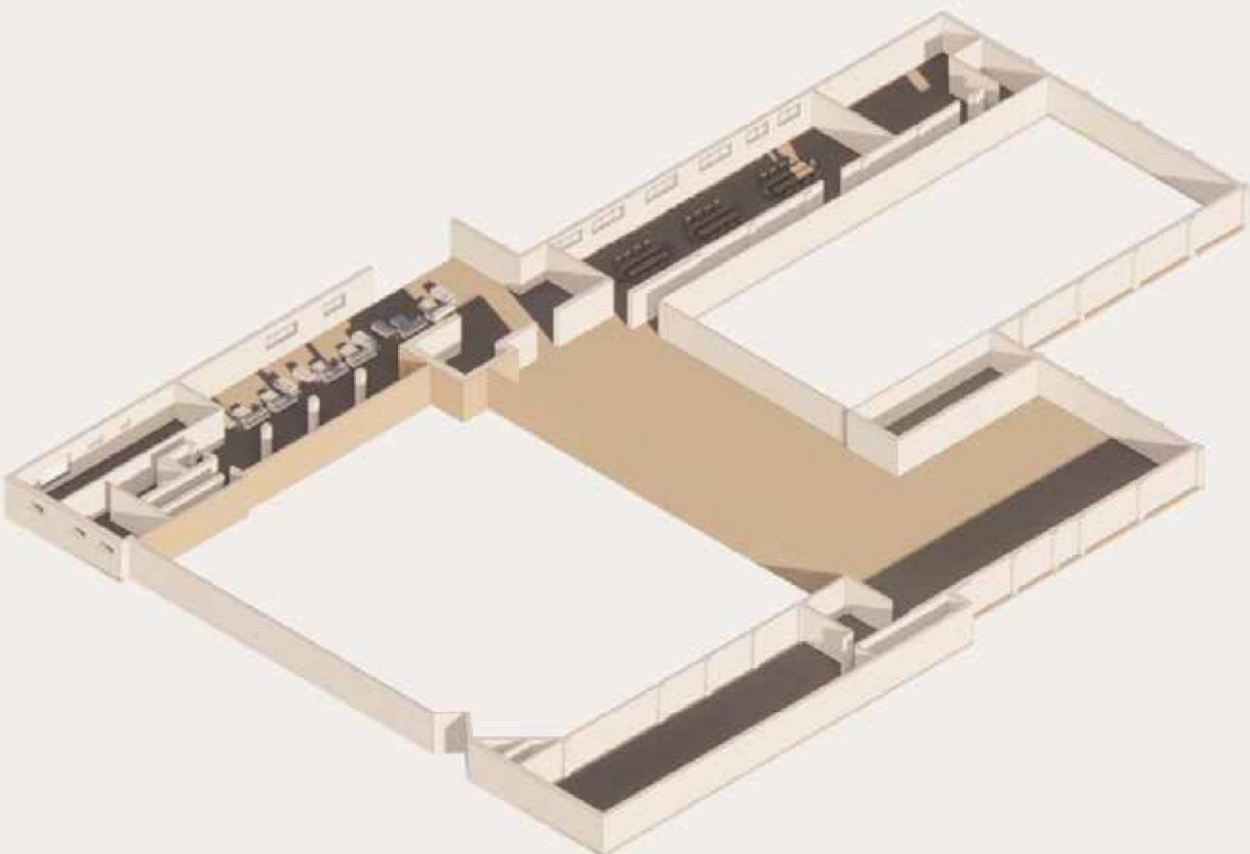



Proposed elevation





Proposed visualisation