


# Graving Docks

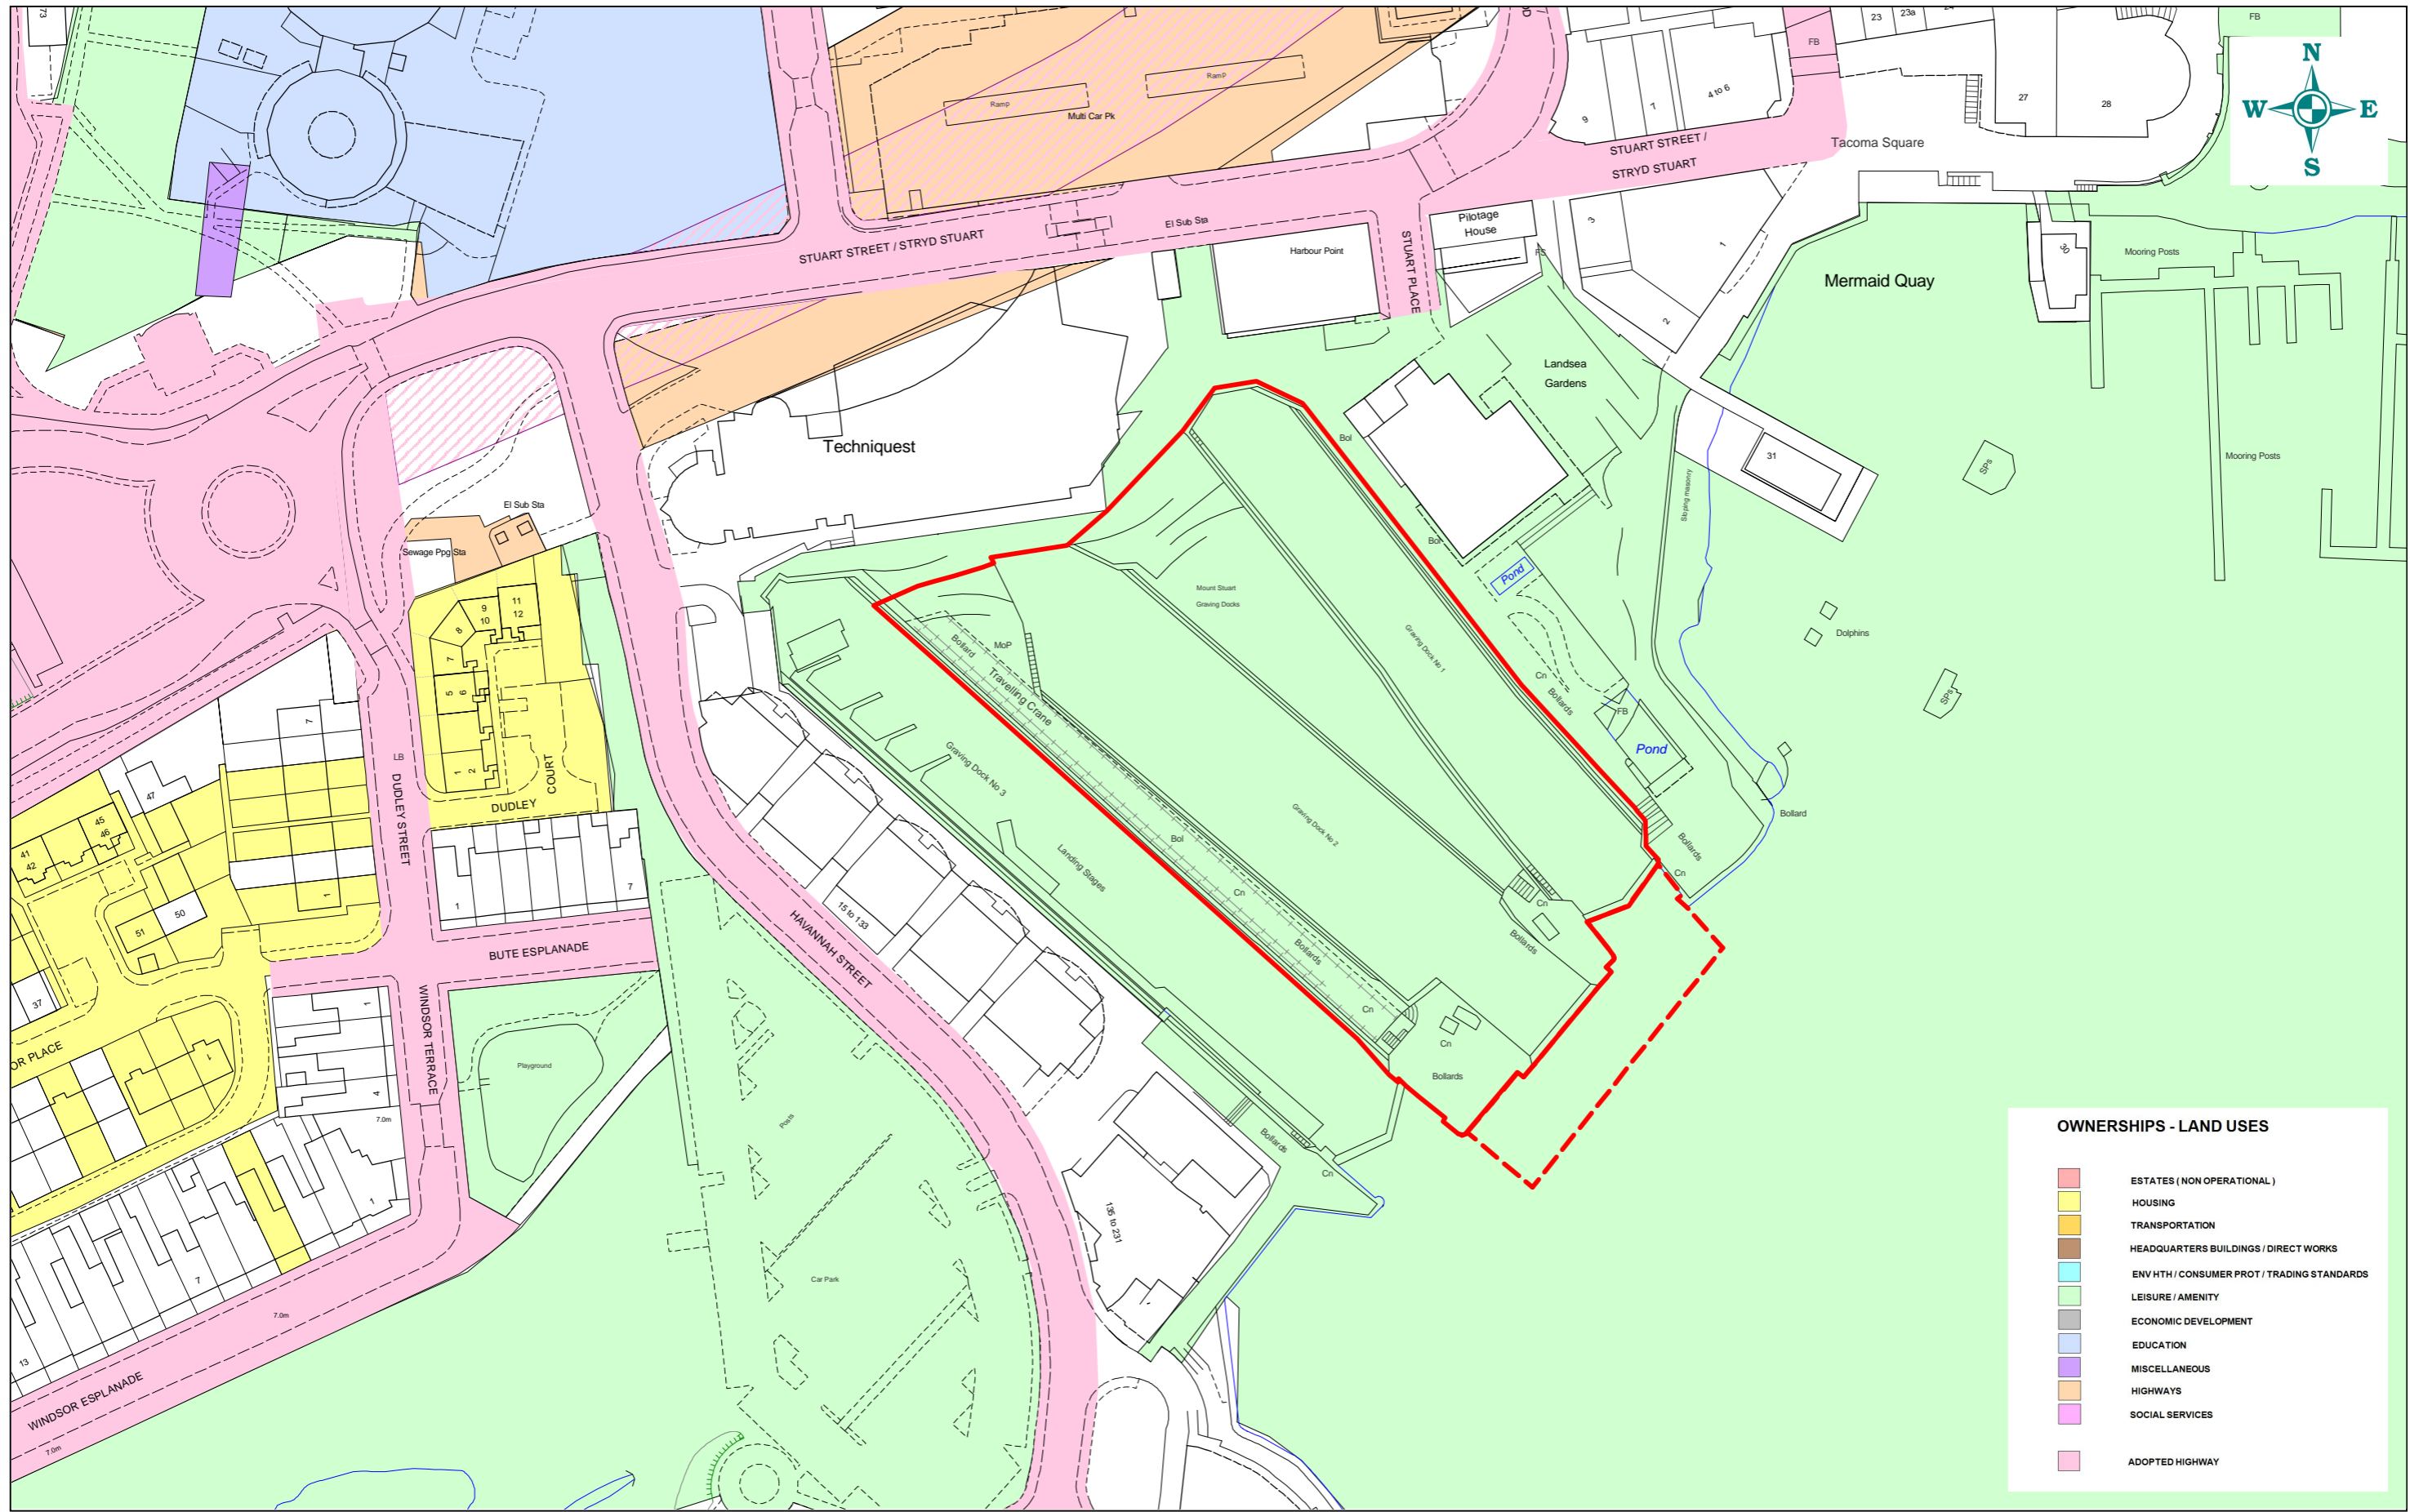

**OWNERSHIPS - LAND USES**

<span style="color: #f08080;">■</span>	ESTATES (NON OPERATIONAL)
<span style="color: #ffff00;">■</span>	HOUSING
<span style="color: #808080;">■</span>	TRANSPORTATION
<span style="color: #800000;">■</span>	HEADQUARTERS BUILDINGS / DIRECT WORKS
<span style="color: #00bfff;">■</span>	ENVH/TH / CONSUMER PROT / TRADING STANDARDS
<span style="color: #90ee90;">■</span>	LEISURE / AMENITY
<span style="color: #696969;">■</span>	ECONOMIC DEVELOPMENT
<span style="color: #add8e6;">■</span>	EDUCATION
<span style="color: #800080;">■</span>	MISCELLANEOUS
<span style="color: #ffa500;">■</span>	HIGHWAYS
<span style="color: #ff69b4;">■</span>	SOCIAL SERVICES
<span style="color: #ffb6c1;">■</span>	ADOPTED HIGHWAY

© Hawffraint y Goron Cedwir pob hawl. Y data ar y map yw'r wybodaeth orau sydd ar gael ac mae er gwybodaeth yn unig. Tra gwnir pob ymdrech i sicrhau ei gywirdeb, ni ellir gwarantu hyn. Nid yw'r Cynghor yn derbyn cyfrifoldeb am unrhyw wallau ar y map a dylai defnyddwyr gyrchu eu cynghor arbenigol eu hunain ar unrhyw wybodaeth a ddangosir ynddo. 100023376 (2017)

Adolygiadau / Revisions:

© Crown Copyright. All Rights Reserved. The data provided on this map is the best available and is for information purposes only. Whilst every effort is made to ensure its accuracy no warranty can be given. The Council accepts no responsibility for any inaccuracies on this map and users should obtain their own expert advice on any information shown in it. 100023376 (2017)



Gweithio dros Gaerdydd, gweithio gyda'n gilydd  
Working for Cardiff, working together

File / Enw llythyr / Project / Dyluniad Rhif. / File / Pathname / Project / Drawing No.  
R : \propinfo2\bay lido\gravingdocks\withextension-ej.WOR  
Llunlwyd gan / Drawn By : LHC Dyddiad / Date : 6 / 10 / 22  
Graddfa / Scale : 1 : 1250 Cyt Adolygiad / Revision Ref. :  
Cyfarwyddwr / Director : Neil Hanratty