


# Greenbank Development Agreement - Council ownerships

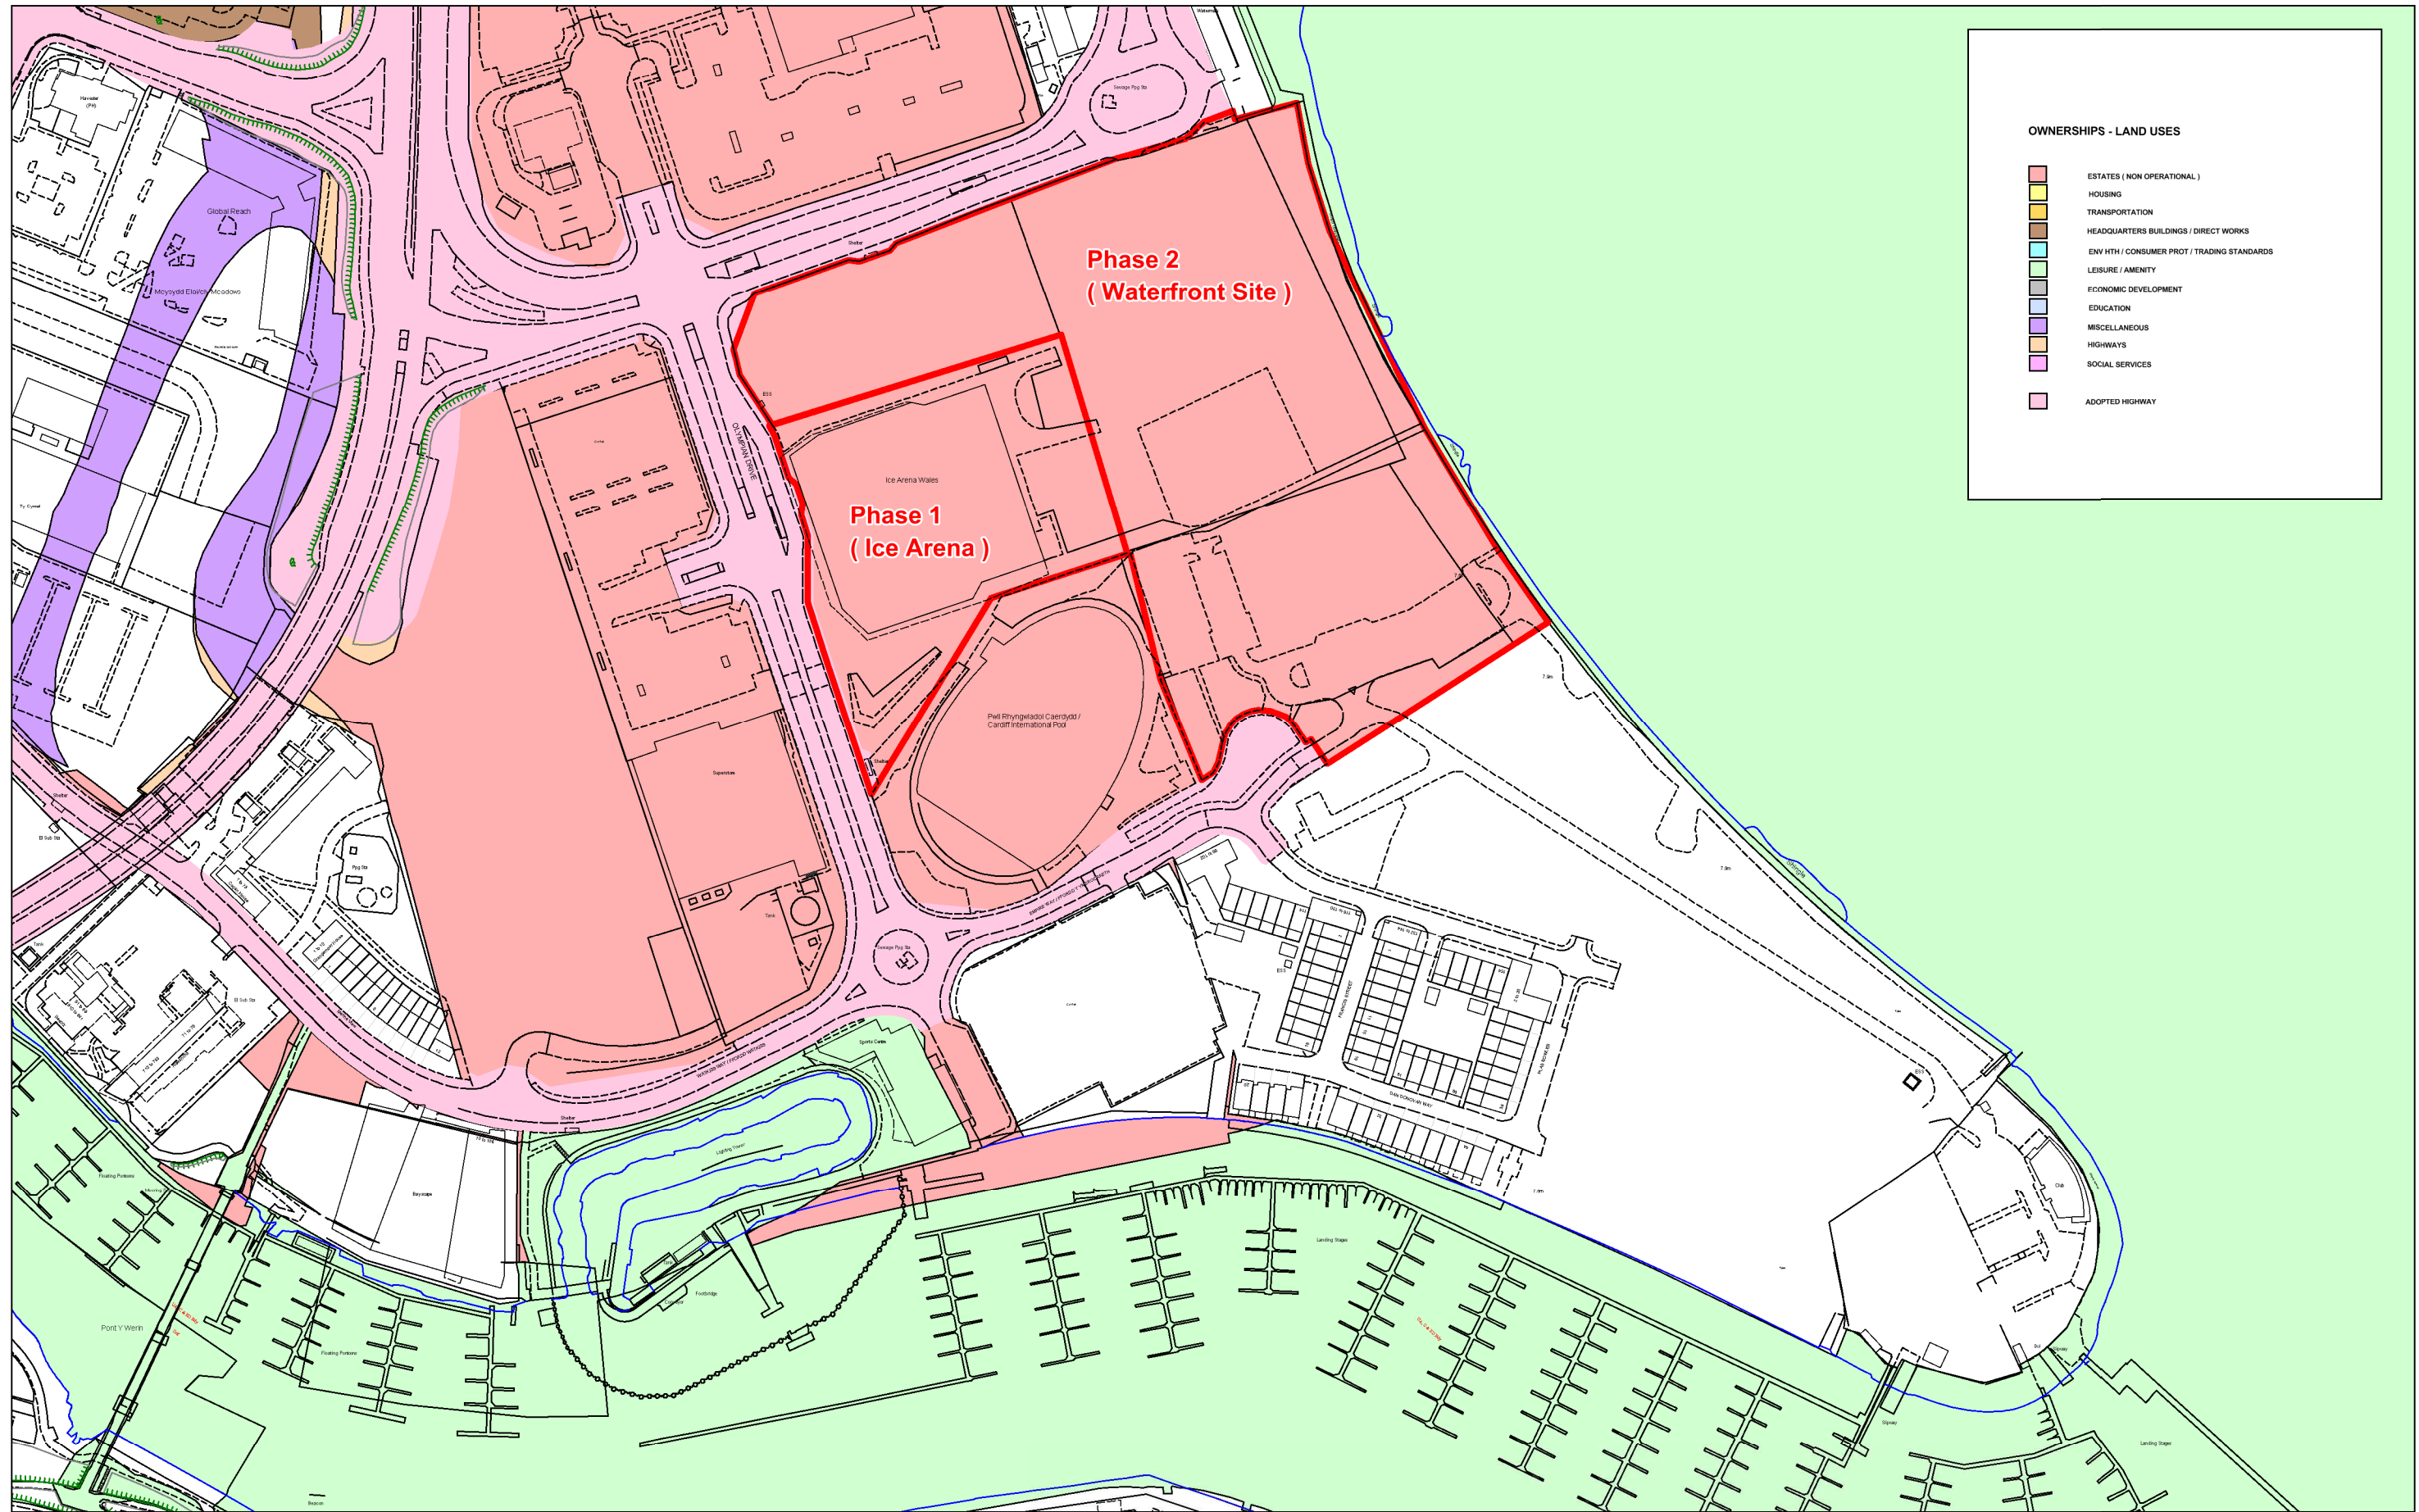

**OWNERSHIPS - LAND USES**

[Pink]	ESTATES (NON OPERATIONAL)
[Light Green]	HOUSING
[Yellow]	TRANSPORTATION
[Brown]	HEADQUARTERS BUILDINGS / DIRECT WORKS
[Light Blue]	ENV HTH / CONSUMER PROT / TRADING STANDARDS
[Light Green]	LEISURE / AMENITY
[Light Green]	ECONOMIC DEVELOPMENT
[Light Blue]	EDUCATION
[Light Green]	MISCELLANEOUS
[Light Green]	HIGHWAYS
[Light Green]	SOCIAL SERVICES
[Light Green]	ADOPTED HIGHWAY

© Hawffraint y Goron Cedwir pob hawl. Y data ar y map yw'r wybodaeth orau sydd ar gael ac mae er gwybodaeth yn unig. Tra gwneir pob ymdrech i sicrhau ei gywirdeb, ni ellir gwarantu hyn. Nid yw'r Cyngor yn derbyn cyfrifoldeb am unrhyw wallau ar y map a dylai defnyddwyr gyrchu eu cyngor arbenigol eu hunain ar unrhyw wybodaeth a ddangosir ynddo. 100023376 (2017)

© Crown Copyright. All Rights Reserved. The data provided on this map is the best available and is for information purposes only. Whilst every effort is made to ensure its accuracy no warranty can be given. The Council accepts no responsibility for any inaccuracies on this map and users should obtain their own expert advice on any information shown in it. 100023376 (2017)

Adolygiadau / Revisions:



Gweithio dros Gaerdydd, gweithio gyda'n gilydd  
Working for Cardiff, working together

Ffeil / Enw llwybr / Project / Dyluniad Rhif. / File / Pathname / Project / Drawing No.  
R : \propinfo2\ownershipplans\2019\greenbankdevowandphasing-nh.WOR  
Lluniwyd gan / Drawn By : LHC Dyddiad / Date : 24/9/19  
Graddfa / Scale : 1 : 2500 Cyf Adolygiad / Revision Ref. :  
Cyfarwyddwr / Director : Neil Hanratty