

© Crown copyright and database rights (2011) Ordnance Survey 100023376.
 © Hawfrant y Goron a hawliau cronfa ddata (2011) Arolwg Ordnans 100023376.

COPYRIGHT OF CARDIFF COUNCIL. ALL RIGHTS RESERVED.
 DRAWING CAN BE SCALED FOR PLANNING APPLICATION PURPOSES ONLY.




DESIGN CONTRACTS AND DELIVERY
 DYLUNIO CONTRACTAU A DARPARU
Andrew Gregory
 DIRECTOR FOR PLANNING, TRANSPORT AND ENVIRONMENT
 CYNLUNIO, TRAFNIADIATH A'R AMGYLCHEDD

Rev	By	Date	Description of Amendment	Chk.by	Date

Project	CYCLEWAY 1 PHASE 2
Title	LOCATION PLAN AND SITE BOUNDARY

Checked	Path	Project Number	Drawing Number
Drawn	AW	CO18045	100
Scale	1:1250 @ A1		
Date	NOV '19		
<small>do not scale drawing except for planning application purposes</small>			
County Hall, Atlantic Wharf, Cardiff CF10 4UW Telephone 029 2287 2456			

CYNGOR DINAS CAERDYDD
THE CITY OF CARDIFF COUNCIL

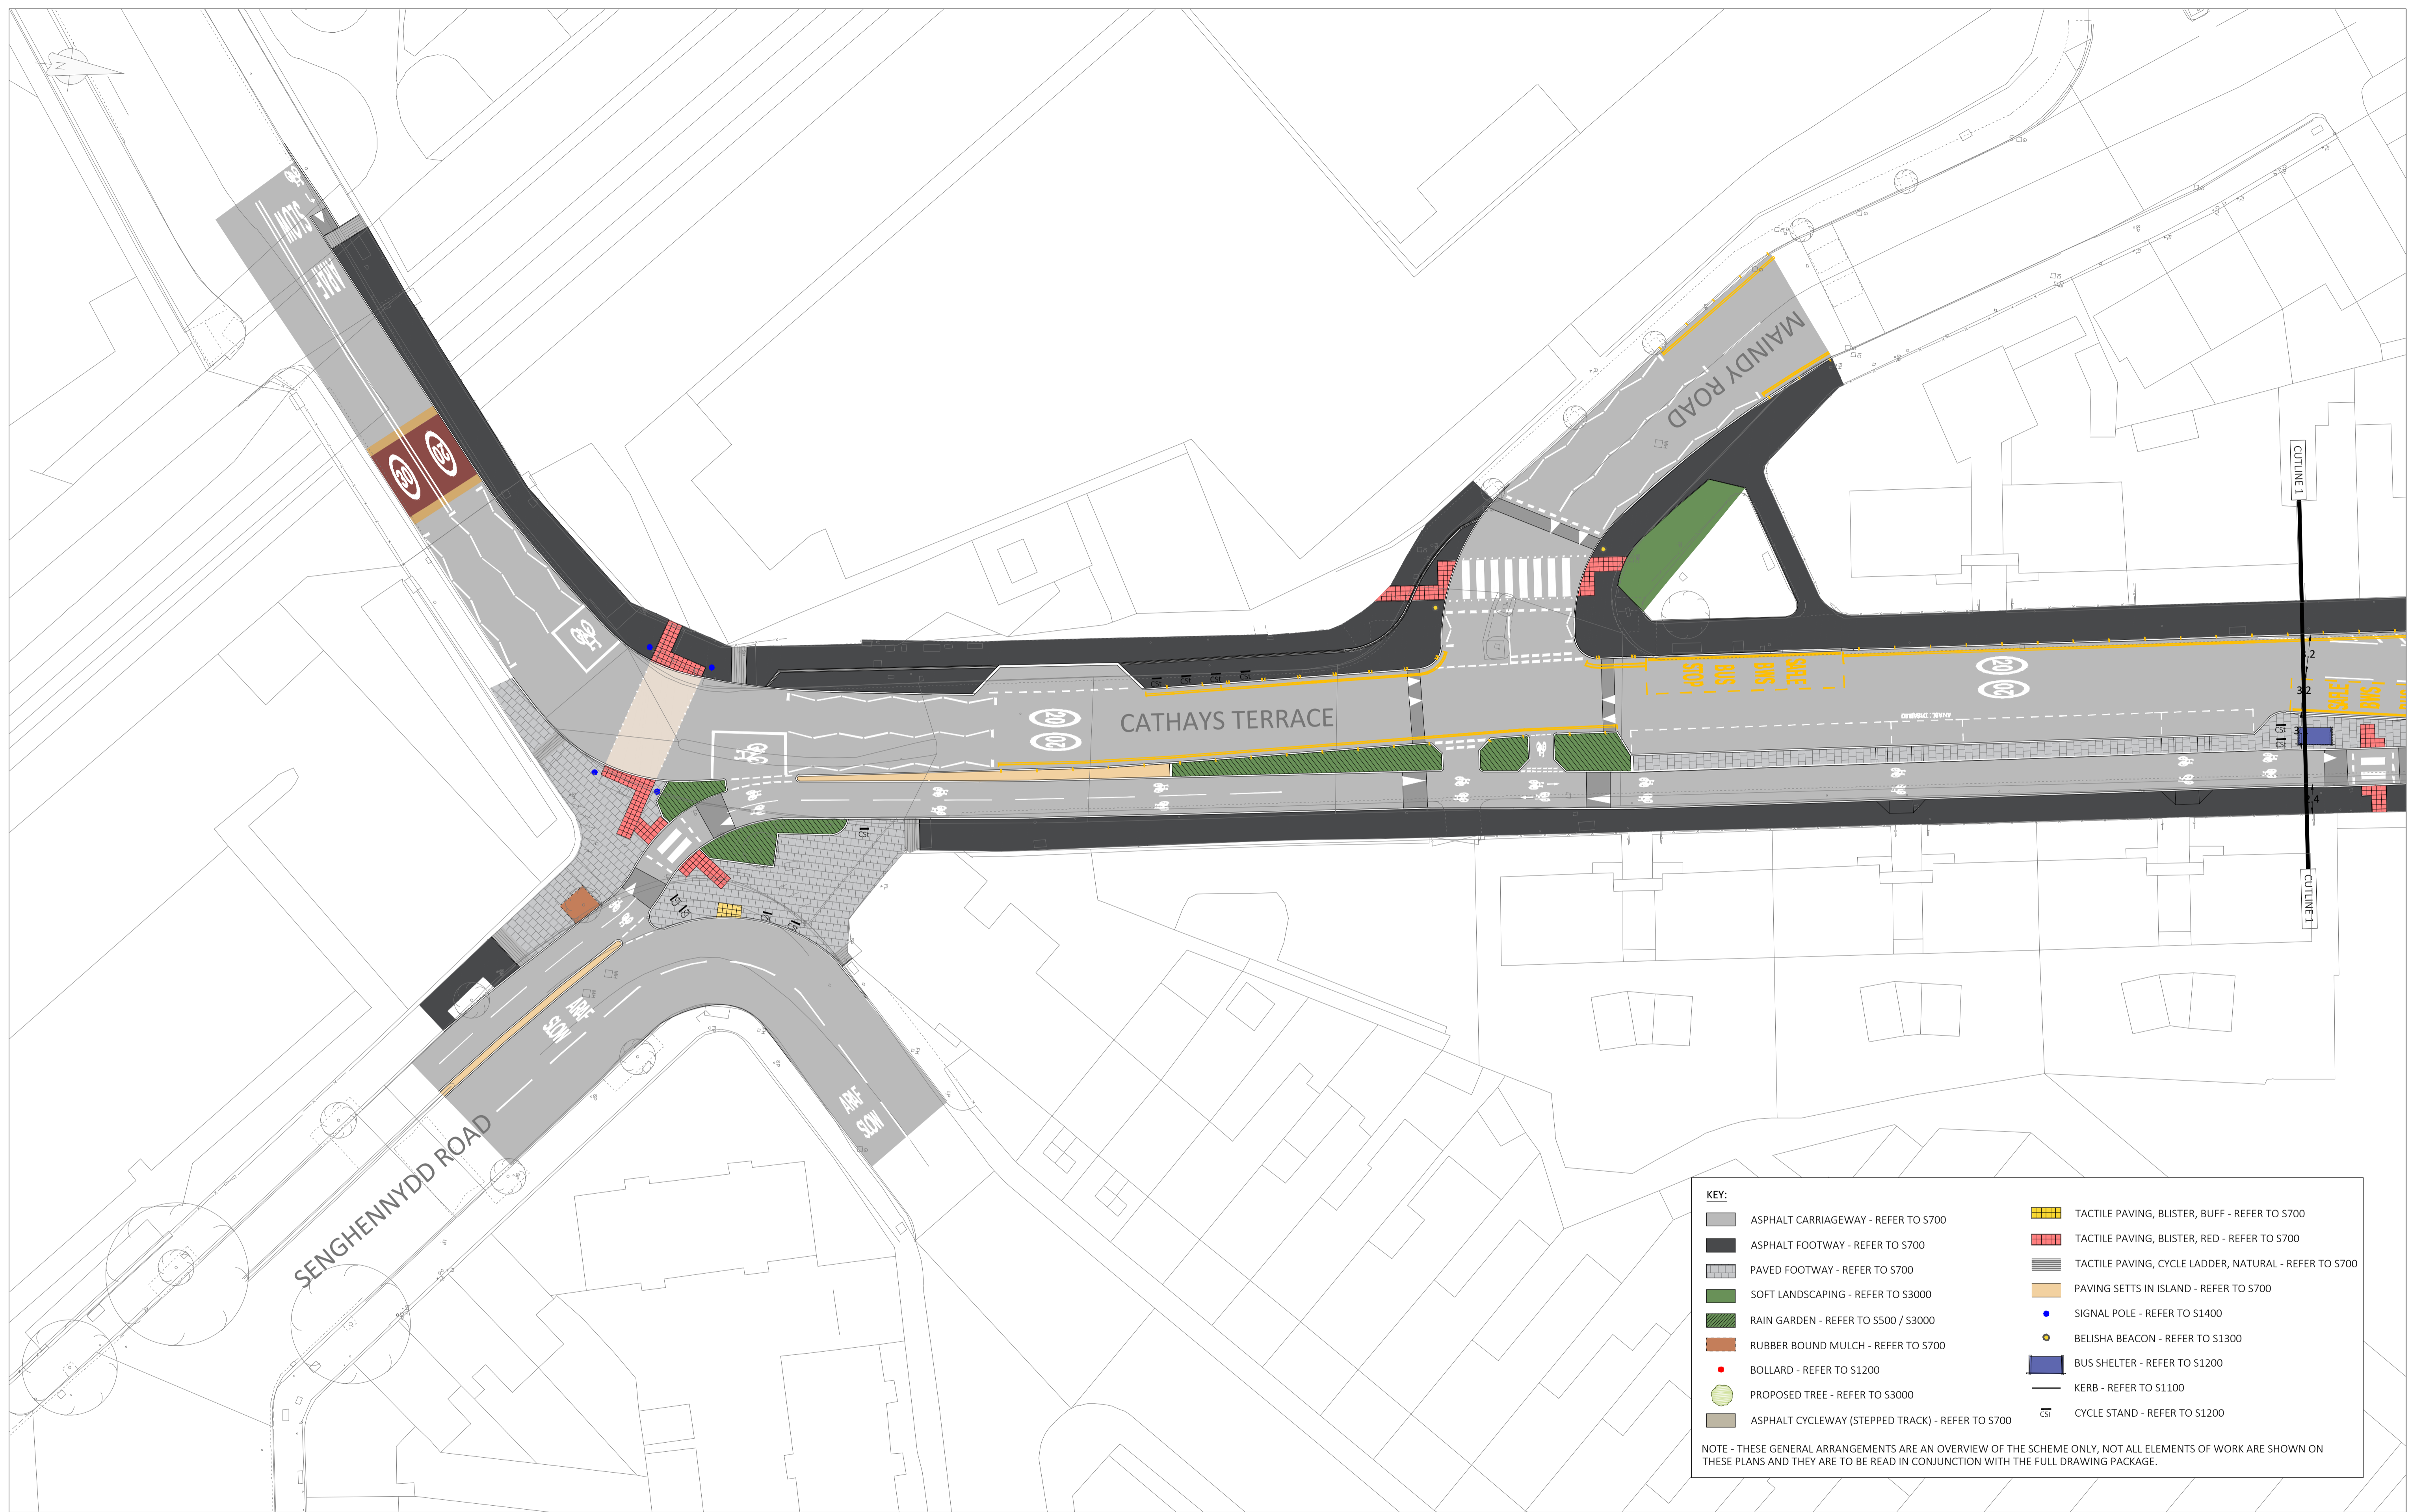

CYNGOR DINAS CAERDYDD THE CITY OF CARDIFF COUNCIL

COPYRIGHT OF CARDIFF COUNCIL. ALL RIGHTS RESERVED.
 DRAWING CAN BE SCALED FOR PLANNING APPLICATION PURPOSES ONLY.
 © Crown copyright and database rights (2011) Ordnance Survey 100023376.
 © Hawlfraint y Goron a hawliau cronfa ddata (2011) Arolwg Ordnans 100023376.

FOR TENDER


DESIGN CONTRACTS AND DELIVERY
 DYLUINO CONTRACTAU A DARPARU
Andrew Gregory
 DIRECTOR FOR PLANNING, TRANSPORT AND ENVIRONMENT
 CYNLUNIO, TRAFNIDIATH A'R AMGYLCHEDD

Rev	By	Date	Description of Amendment	Chk.by	Date

Project	C1.2
Title	GENERAL ARRANGEMENT 1 OF 7

Checked	OM	Path	
Drawn	AW	Project Number	CO18045
Scale	1:250 @ A1	Drawing Number	01
Date	JUL '19		

do not scale drawing except for planning application purposes
 County Hall, Atlantic Wharf, Cardiff CF10 4UW
 Telephone 029 2287 2456

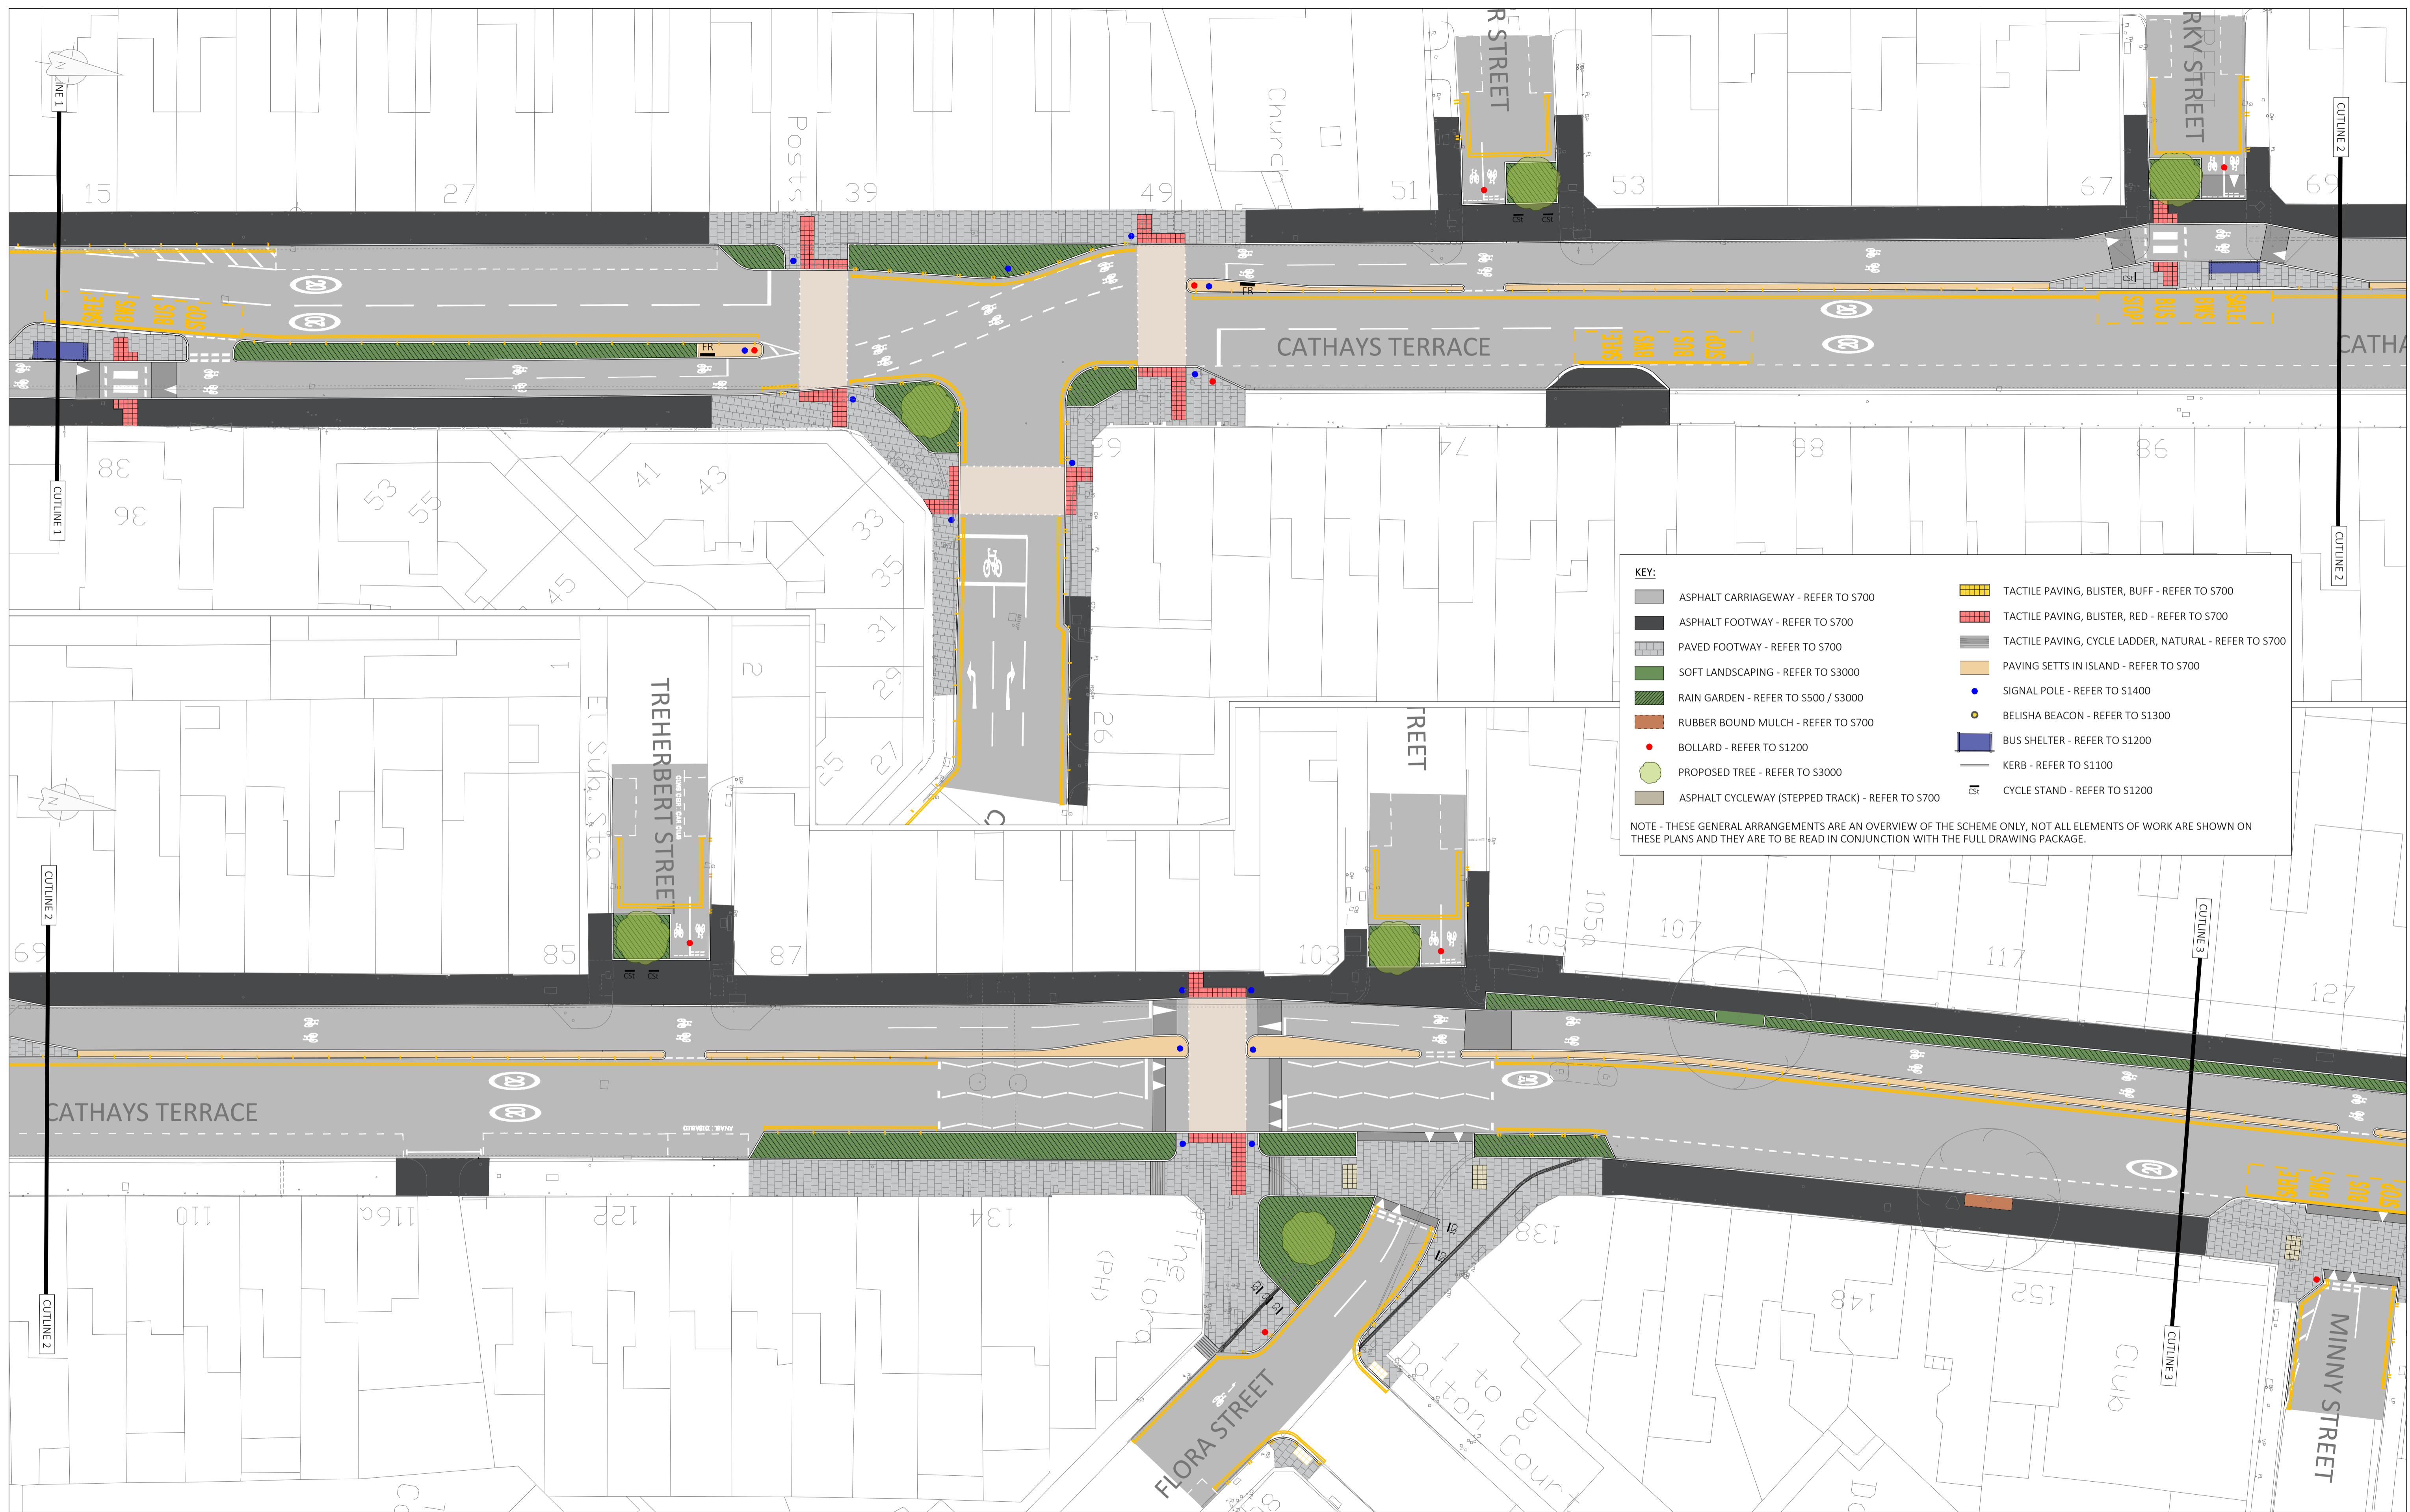

KEY:

- ASPHALT CARRIAGEWAY - REFER TO S700
- ASPHALT FOOTWAY - REFER TO S700
- PAVED FOOTWAY - REFER TO S700
- SOFT LANDSCAPING - REFER TO S3000
- RAIN GARDEN - REFER TO S500 / S3000
- RUBBER BOUND MULCH - REFER TO S700
- BOLLARD - REFER TO S1200
- PROPOSED TREE - REFER TO S3000
- ASPHALT CYCLEWAY (STEPPED TRACK) - REFER TO S700
- TACTILE PAVING, BLISTER, BUFF - REFER TO S700
- TACTILE PAVING, BLISTER, RED - REFER TO S700
- TACTILE PAVING, CYCLE LADDER, NATURAL - REFER TO S700
- PAVING SETTS IN ISLAND - REFER TO S700
- SIGNAL POLE - REFER TO S1400
- BELISHA BEACON - REFER TO S1300
- BUS SHELTER - REFER TO S1200
- KERB - REFER TO S1100
- CYCLE STAND - REFER TO S1200

NOTE - THESE GENERAL ARRANGEMENTS ARE AN OVERVIEW OF THE SCHEME ONLY, NOT ALL ELEMENTS OF WORK ARE SHOWN ON THESE PLANS AND THEY ARE TO BE READ IN CONJUNCTION WITH THE FULL DRAWING PACKAGE.

CYNGOR DINAS CAERDYDD THE CITY OF CARDIFF COUNCIL

COPYRIGHT OF CARDIFF COUNCIL. ALL RIGHTS RESERVED.
 DRAWING CAN BE SCALED FOR PLANNING APPLICATION PURPOSES ONLY.
 © Crown copyright and database rights (2011) Ordnance Survey 100023376.
 © Hawlfraint y Goron a hawliau cronfa ddata (2011) Arolwg Ordnans 100023376.

FOR TENDER

DESIGN CONTRACTS AND DELIVERY
 DYLNIO CONTRACTAU A DARPARU
Andrew Gregory
 DIRECTOR FOR PLANNING, TRANSPORT AND ENVIRONMENT
 CYNLLUNIO, TRAFNIDIATH A'R AMGYLCHEDD


Rev	By	Date	Description of Amendment	Chk.by	Date

Project	C1.2
Title	GENERAL ARRANGEMENT 2 OF 7

Checked	OM	Path	
Drawn	AW	Project Number	CO18045
Scale	1:250 @ A1	Drawing Number	102
Date	JUL '19		

do not scale drawing except for planning application purposes

County Hall, Atlantic Wharf, Cardiff CF10 4UW
Telephone 029 2287 2456

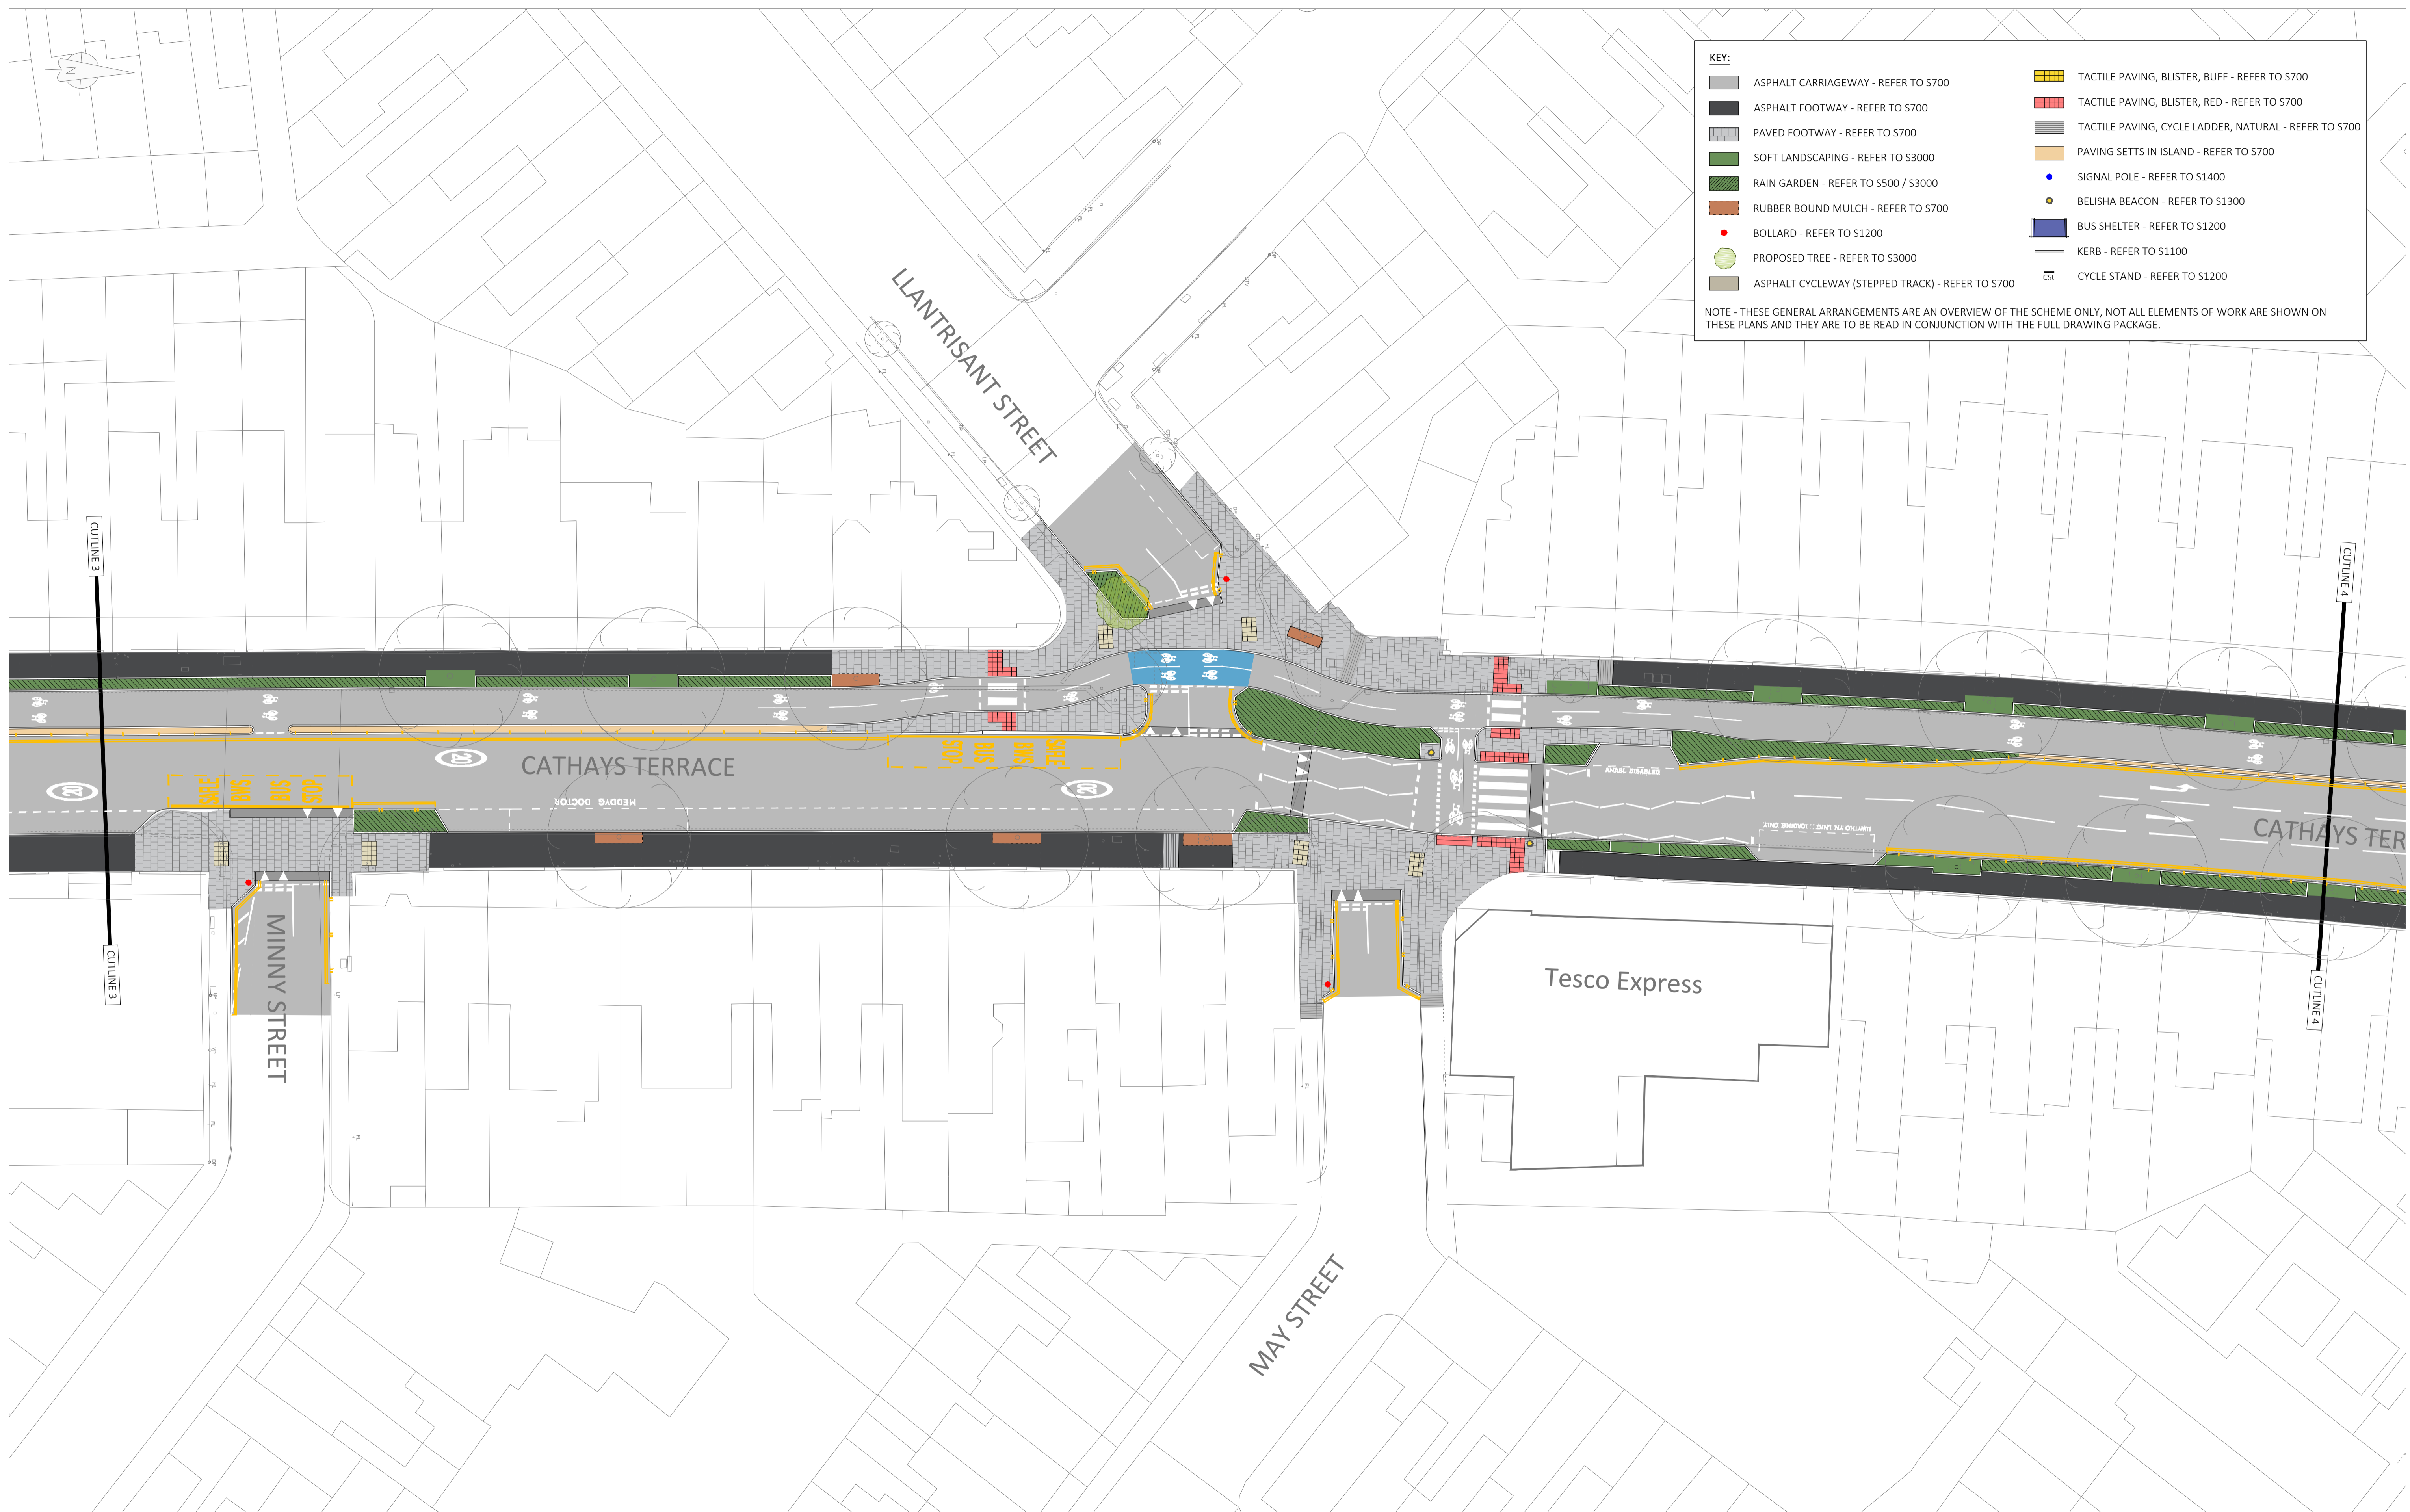

KEY:

- ASPHALT CARRIAGEWAY - REFER TO S700
- ASPHALT FOOTWAY - REFER TO S700
- PAVED FOOTWAY - REFER TO S700
- SOFT LANDSCAPING - REFER TO S3000
- RAIN GARDEN - REFER TO S500 / S3000
- RUBBER BOUND MULCH - REFER TO S700
- BOLLARD - REFER TO S1200
- PROPOSED TREE - REFER TO S3000
- ASPHALT CYCLEWAY (STEPPED TRACK) - REFER TO S700
- TACTILE PAVING, BLISTER, BUFF - REFER TO S700
- TACTILE PAVING, BLISTER, RED - REFER TO S700
- TACTILE PAVING, CYCLE LADDER, NATURAL - REFER TO S700
- PAVING SETTS IN ISLAND - REFER TO S700
- SIGNAL POLE - REFER TO S1400
- BELISHA BEACON - REFER TO S1300
- BUS SHELTER - REFER TO S1200
- KERB - REFER TO S1100
- CYCLE STAND - REFER TO S1200

NOTE - THESE GENERAL ARRANGEMENTS ARE AN OVERVIEW OF THE SCHEME ONLY, NOT ALL ELEMENTS OF WORK ARE SHOWN ON THESE PLANS AND THEY ARE TO BE READ IN CONJUNCTION WITH THE FULL DRAWING PACKAGE.

CYNGOR DINAS CAERDYDD THE CITY OF CARDIFF COUNCIL

COPYRIGHT OF CARDIFF COUNCIL. ALL RIGHTS RESERVED.
 DRAWING CAN BE SCALED FOR PLANNING APPLICATION PURPOSES ONLY.

 © Crown copyright and database rights (2011) Ordnance Survey 100023376.
 © Hawlfraint y Goron a hawliau cronfa ddata (2011) Arolwg Ordnans 100023376.

FOR TENDER



















DESIGN CONTRACTS AND DELIVERY
 DYLUUNIO CONTRACTAU A DARPARU
Andrew Gregory
 DIRECTOR FOR PLANNING, TRANSPORT AND ENVIRONMENT
 CYNLLUNIO, TRAFNIDIATH A'R AMGYLCHEDD

Rev	By	Date	Description of Amendment	Chk.by	Date


Project	C1.2
Title	GENERAL ARRANGEMENT 3 OF 7

Checked	OM	Path	
Drawn	AW	Project Number	CO18045
Scale	1:250 @ A1	Drawing Number	03
Date	JAN '21	<small>Do not scale drawing except for planning application purposes</small>	

County Hall, Atlantic Wharf, Cardiff CF10 4UW
Telephone 029 2287 2456

- KEY:**
-  ASPHALT CARRIAGEWAY - REFER TO S700
 -  ASPHALT FOOTWAY - REFER TO S700
 -  PAVED FOOTWAY - REFER TO S700
 -  SOFT LANDSCAPING - REFER TO S3000
 -  RAIN GARDEN - REFER TO S500 / S3000
 -  RUBBER BOUND MULCH - REFER TO S700
 -  BOLLARD - REFER TO S1200
 -  PROPOSED TREE - REFER TO S3000
 -  ASPHALT CYCLEWAY (STEPPE TRACK) - REFER TO S700
 -  TACTILE PAVING, BLISTER, BUFF - REFER TO S700
 -  TACTILE PAVING, BLISTER, RED - REFER TO S700
 -  TACTILE PAVING, CYCLE LADDER, NATURAL - REFER TO S700
 -  PAVING SETTS IN ISLAND - REFER TO S700
 -  SIGNAL POLE - REFER TO S1400
 -  BELISHA BEACON - REFER TO S1300
 -  BUS SHELTER - REFER TO S1200
 -  KERB - REFER TO S1100
 -  CYCLE STAND - REFER TO S1200

NOTE - THESE GENERAL ARRANGEMENTS ARE AN OVERVIEW OF THE SCHEME ONLY, NOT ALL ELEMENTS OF WORK ARE SHOWN ON THESE PLANS AND THEY ARE TO BE READ IN CONJUNCTION WITH THE FULL DRAWING PACKAGE.

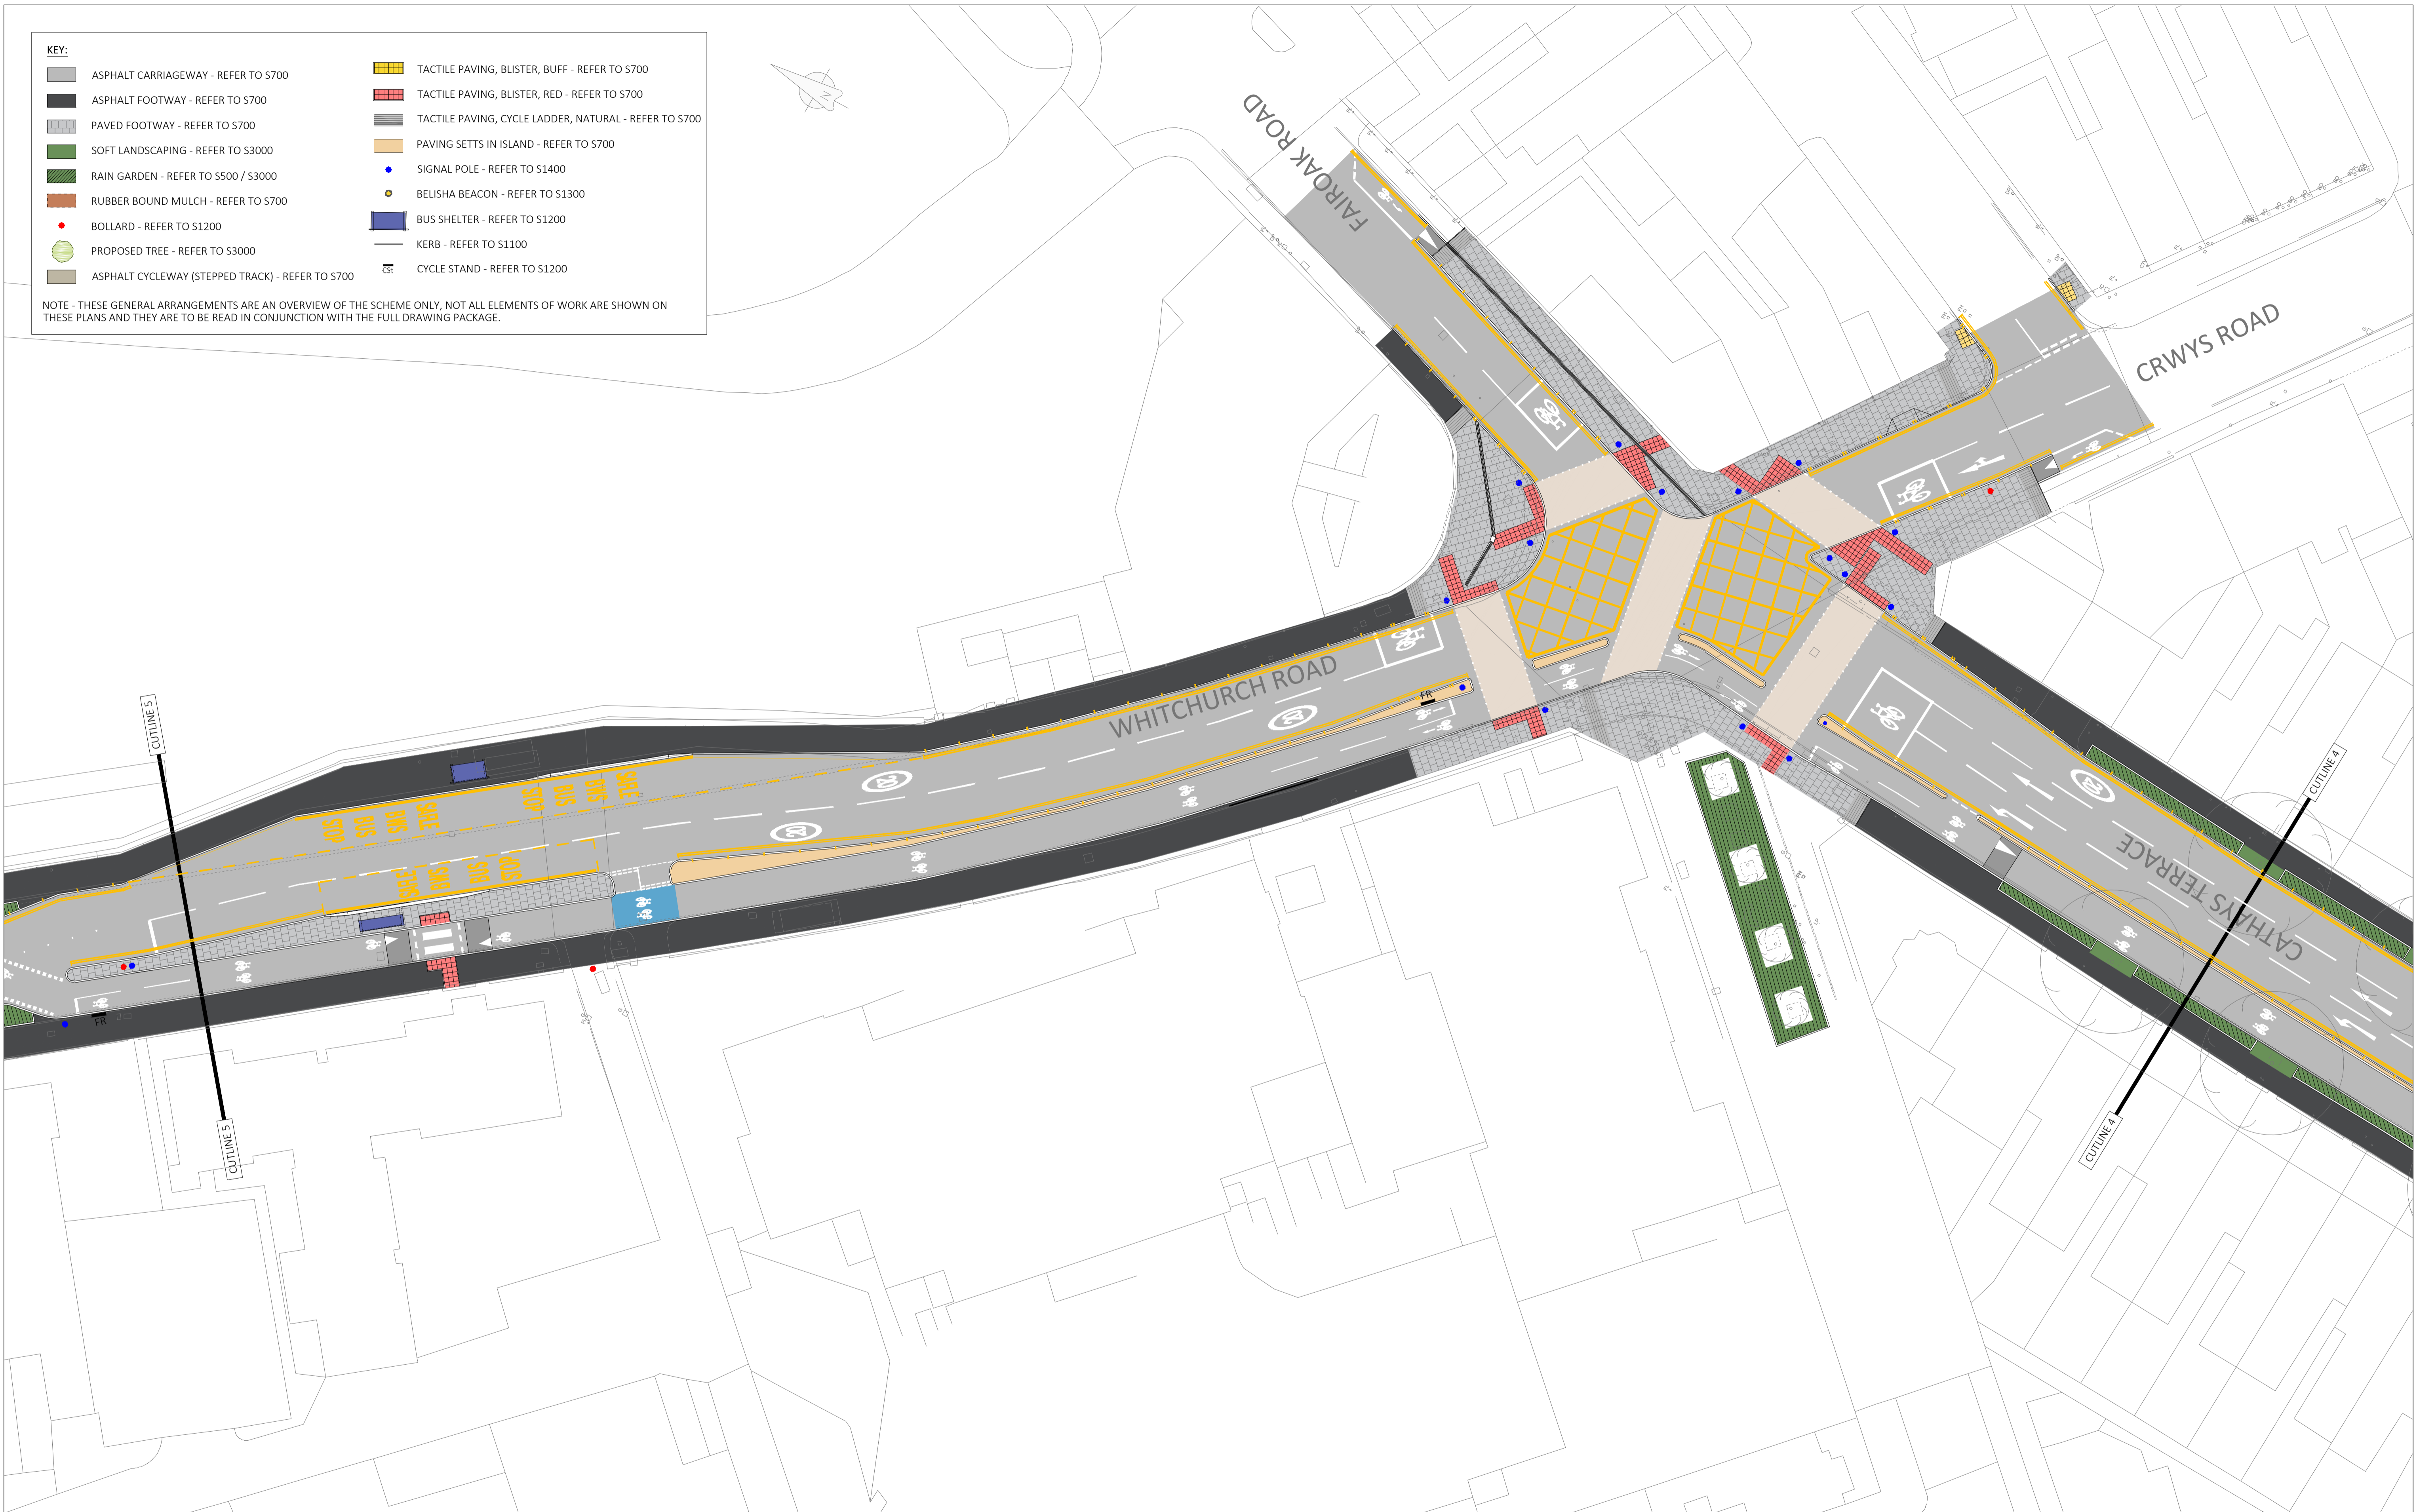

CYNGOR DINAS CAERDYDD THE CITY OF CARDIFF COUNCIL

© COPYRIGHT OF CARDIFF COUNCIL. ALL RIGHTS RESERVED.

DRAWING CAN BE SCALED FOR PLANNING APPLICATION PURPOSES ONLY.

FOR TENDER

© Crown copyright and database rights (2011) Ordnance Survey 100023376.
© Hawlfraint y Goron a hawliau cronfa ddata (2011) Arolwg Ordnans 100023376.

DESIGN CONTRACTS AND DELIVERY
DYLNIO CONTRACTAU A DARPARU

Andrew Gregory
DIRECTOR FOR PLANNING, TRANSPORT AND ENVIRONMENT
CYNLUNIO, TRAFNIDIATH A'R AMGYLCHEDD


Rev	By	Date	Description of Amendment	Chk.by	Date

Project	C1.2
Title	GENERAL ARRANGEMENT 4 OF 7

Checked	OM	Path	
Drawn	AW	Project Number	CO18045
Scale	1:250 @ A1	Drawing Number	04
Date	JUL '19		

do not scale drawing except for planning application purposes

County Hall, Atlantic Wharf, Cardiff CF10 4UW
Telephone 029 2287 2456

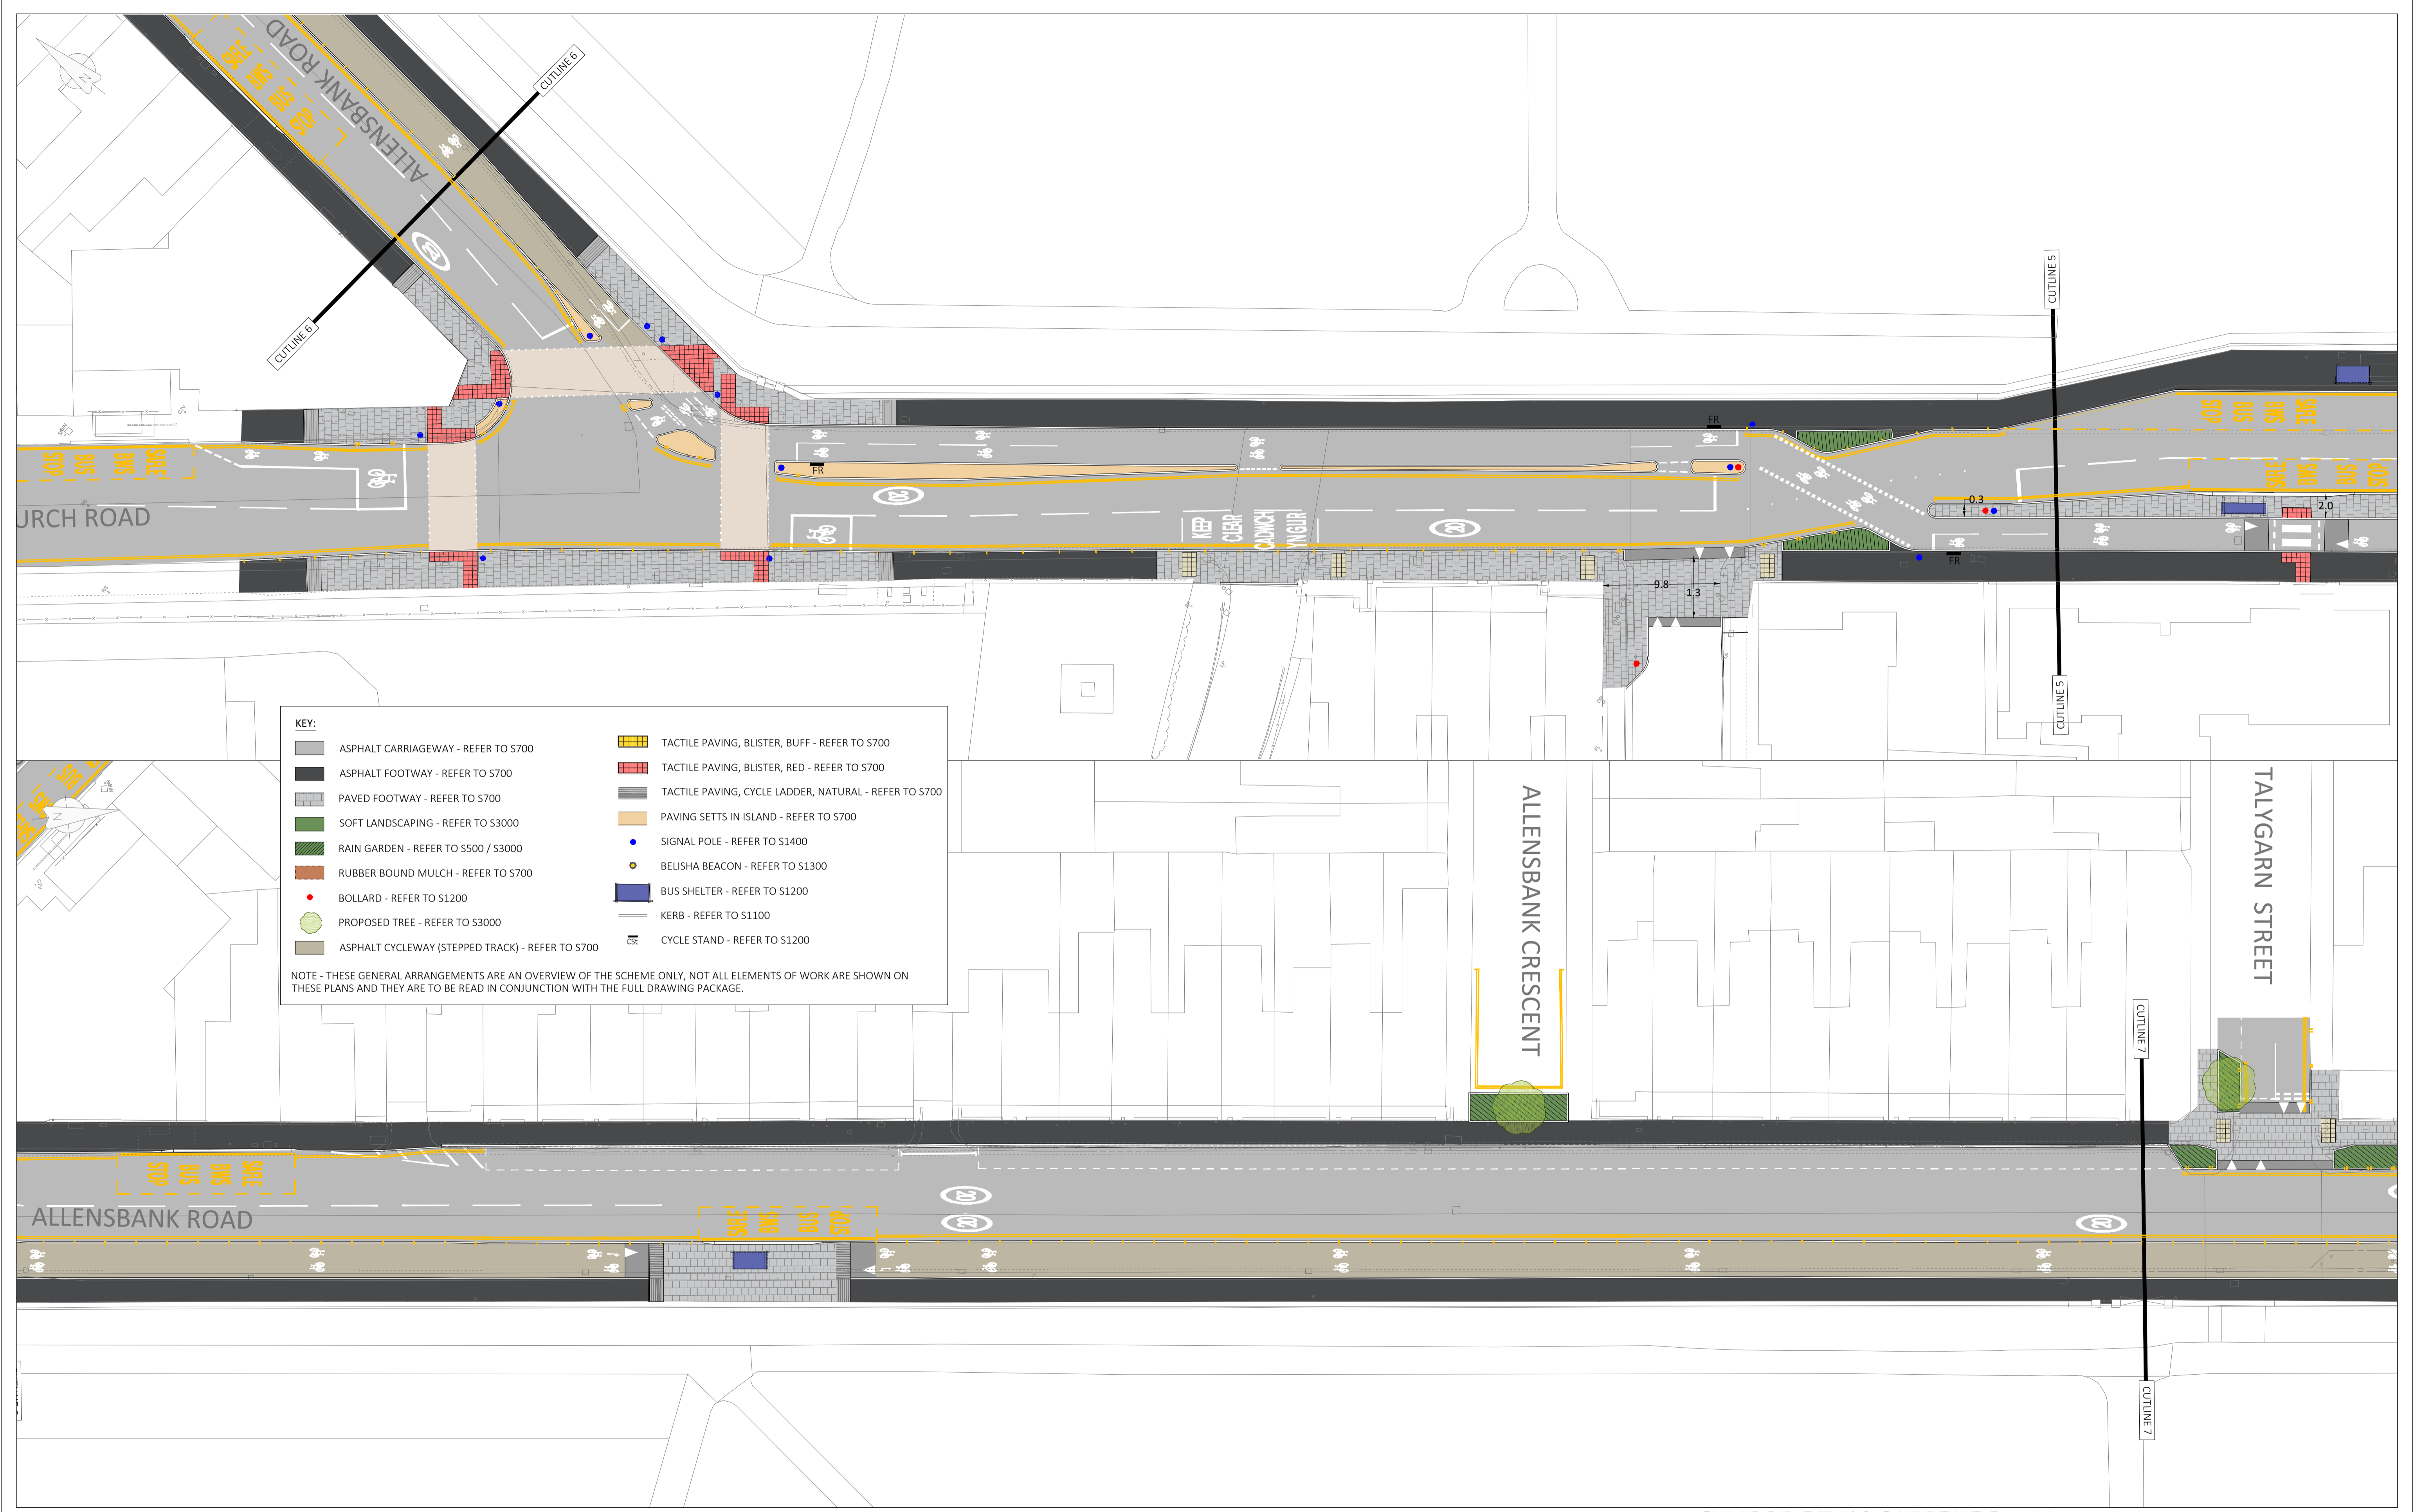

KEY:

ASPHALT CARRIAGEWAY - REFER TO S700	TACTILE PAVING, BLISTER, BUFF - REFER TO S700
ASPHALT FOOTWAY - REFER TO S700	TACTILE PAVING, BLISTER, RED - REFER TO S700
PAVED FOOTWAY - REFER TO S700	TACTILE PAVING, CYCLE LADDER, NATURAL - REFER TO S700
SOFT LANDSCAPING - REFER TO S3000	PAVING SETTS IN ISLAND - REFER TO S700
RAIN GARDEN - REFER TO S500 / S3000	SIGNAL POLE - REFER TO S1400
RUBBER BOUND MULCH - REFER TO S700	BELISHA BEACON - REFER TO S1300
BOLLARD - REFER TO S1200	BUS SHELTER - REFER TO S1200
PROPOSED TREE - REFER TO S3000	KERB - REFER TO S1100
ASPHALT CYCLEWAY (STEPPED TRACK) - REFER TO S700	CYCLE STAND - REFER TO S1200

NOTE - THESE GENERAL ARRANGEMENTS ARE AN OVERVIEW OF THE SCHEME ONLY, NOT ALL ELEMENTS OF WORK ARE SHOWN ON THESE PLANS AND THEY ARE TO BE READ IN CONJUNCTION WITH THE FULL DRAWING PACKAGE.

COPYRIGHT OF CARDIFF COUNCIL. ALL RIGHTS RESERVED.

DRAWING CAN BE SCALED FOR PLANNING APPLICATION PURPOSES ONLY.

FOR TENDER

© Crown copyright and database rights (2011) Ordnance Survey 100023376.
© Hawlfraint y Goron a hawliau cronfa ddata (2011) Arolwg Ordnans 100023376.


DESIGN CONTRACTS AND DELIVERY
DYLNIO CONTRACTAU A DARPARU

Andrew Gregory
DIRECTOR FOR PLANNING, TRANSPORT AND ENVIRONMENT
CYNLUNIO, TRAFNIDIATH A'R AMGYLCHEDD

Rev	By	Date	Description of Amendment	Chk.by	Date

CYNGOR DINAS CAERDYDD THE CITY OF CARDIFF COUNCIL

Project	C1.2	Checked	OM	Path	
Drawn	AW	Project Number	CO18045	Drawing Number	05
Scale	1:250 @ A1	Date	JUL '19		
Title					
GENERAL ARRANGEMENT 5 OF 7					
<small>Do not scale drawing except for planning application purposes</small> County Hall, Atlantic Wharf, Cardiff CF10 4UW Telephone 029 2287 2456					

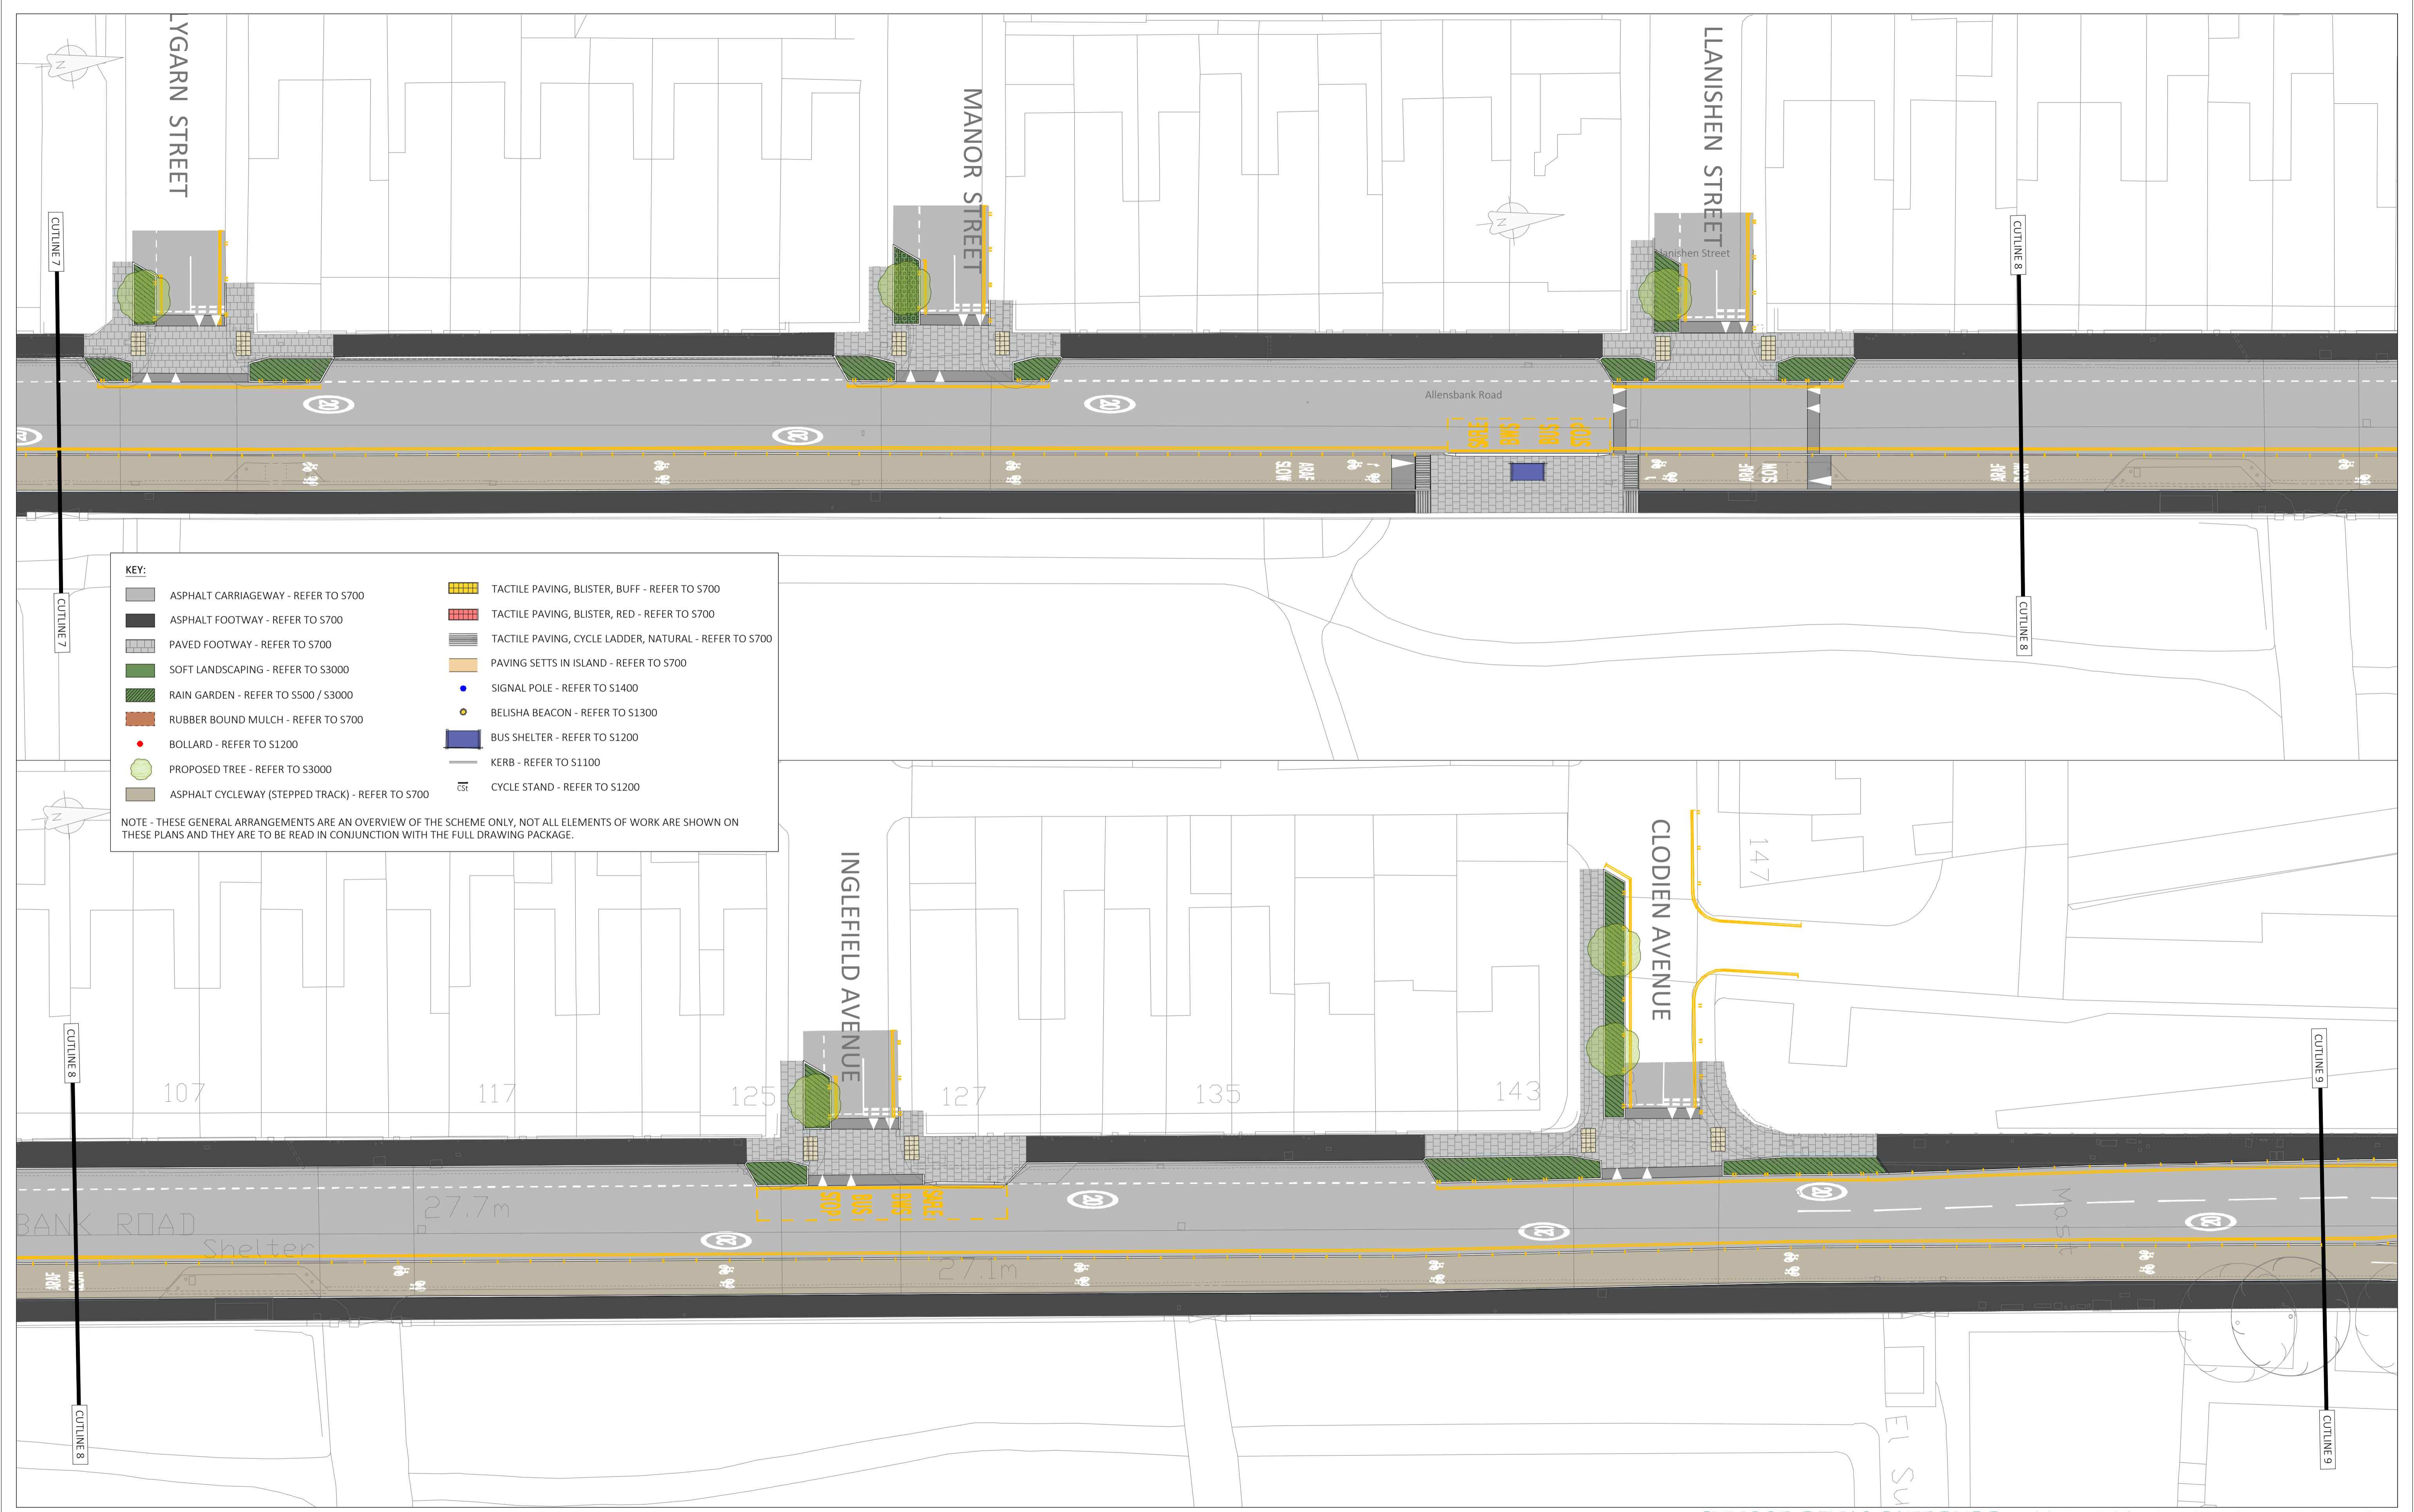

KEY:

- ASPHALT CARRIAGEWAY - REFER TO S700
- ASPHALT FOOTWAY - REFER TO S700
- PAVED FOOTWAY - REFER TO S700
- SOFT LANDSCAPING - REFER TO S3000
- RAIN GARDEN - REFER TO S500 / S3000
- RUBBER BOUND MULCH - REFER TO S700
- BOLLARD - REFER TO S1200
- PROPOSED TREE - REFER TO S3000
- ASPHALT CYCLEWAY (STEPED TRACK) - REFER TO S700
- TACTILE PAVING, BLISTER, BUFF - REFER TO S700
- TACTILE PAVING, BLISTER, RED - REFER TO S700
- TACTILE PAVING, CYCLE LADDER, NATURAL - REFER TO S700
- PAVING SETTS IN ISLAND - REFER TO S700
- SIGNAL POLE - REFER TO S1400
- BELISHA BEACON - REFER TO S1300
- BUS SHELTER - REFER TO S1200
- KERB - REFER TO S1100
- CYCLE STAND - REFER TO S1200

NOTE - THESE GENERAL ARRANGEMENTS ARE AN OVERVIEW OF THE SCHEME ONLY. NOT ALL ELEMENTS OF WORK ARE SHOWN ON THESE PLANS AND THEY ARE TO BE READ IN CONJUNCTION WITH THE FULL DRAWING PACKAGE.

COPYRIGHT OF CARDIFF COUNCIL. ALL RIGHTS RESERVED.
 DRAWING CAN BE SCALED FOR PLANNING APPLICATION PURPOSES ONLY.
 © Crown copyright and database rights (2011) Ordnance Survey 100023376.
 © Hawlfraint y Goron a hawliau cronfa ddata (2011) Arolwg Ordnans 100023376.


FOR TENDER

DESIGN CONTRACTS AND DELIVERY
 DYLNUNIO CONTRACTAU A DARPARU
Andrew Gregory
 DIRECTOR FOR PLANNING, TRANSPORT AND ENVIRONMENT
 CYNLLUNIO, TRAFNIDIATH A'R AMGYLCHEDD

Rev	By	Date	Description of Amendment	Chk. by	Date

CYNGOR DINAS CAERDYDD THE CITY OF CARDIFF COUNCIL

Project	C1.2	Checked	OM	Path	
Drawn	AW	Project Number	CO18045	Drawing Number	06
Scale	1:250 @ A1	Date	JUL '19		
Title					
GENERAL ARRANGEMENT 6 OF 7					
<small>Do not scale drawing except for planning application purposes</small> County Hall, Atlantic Wharf, Cardiff CF10 4UW Telephone 029 2287 2456					

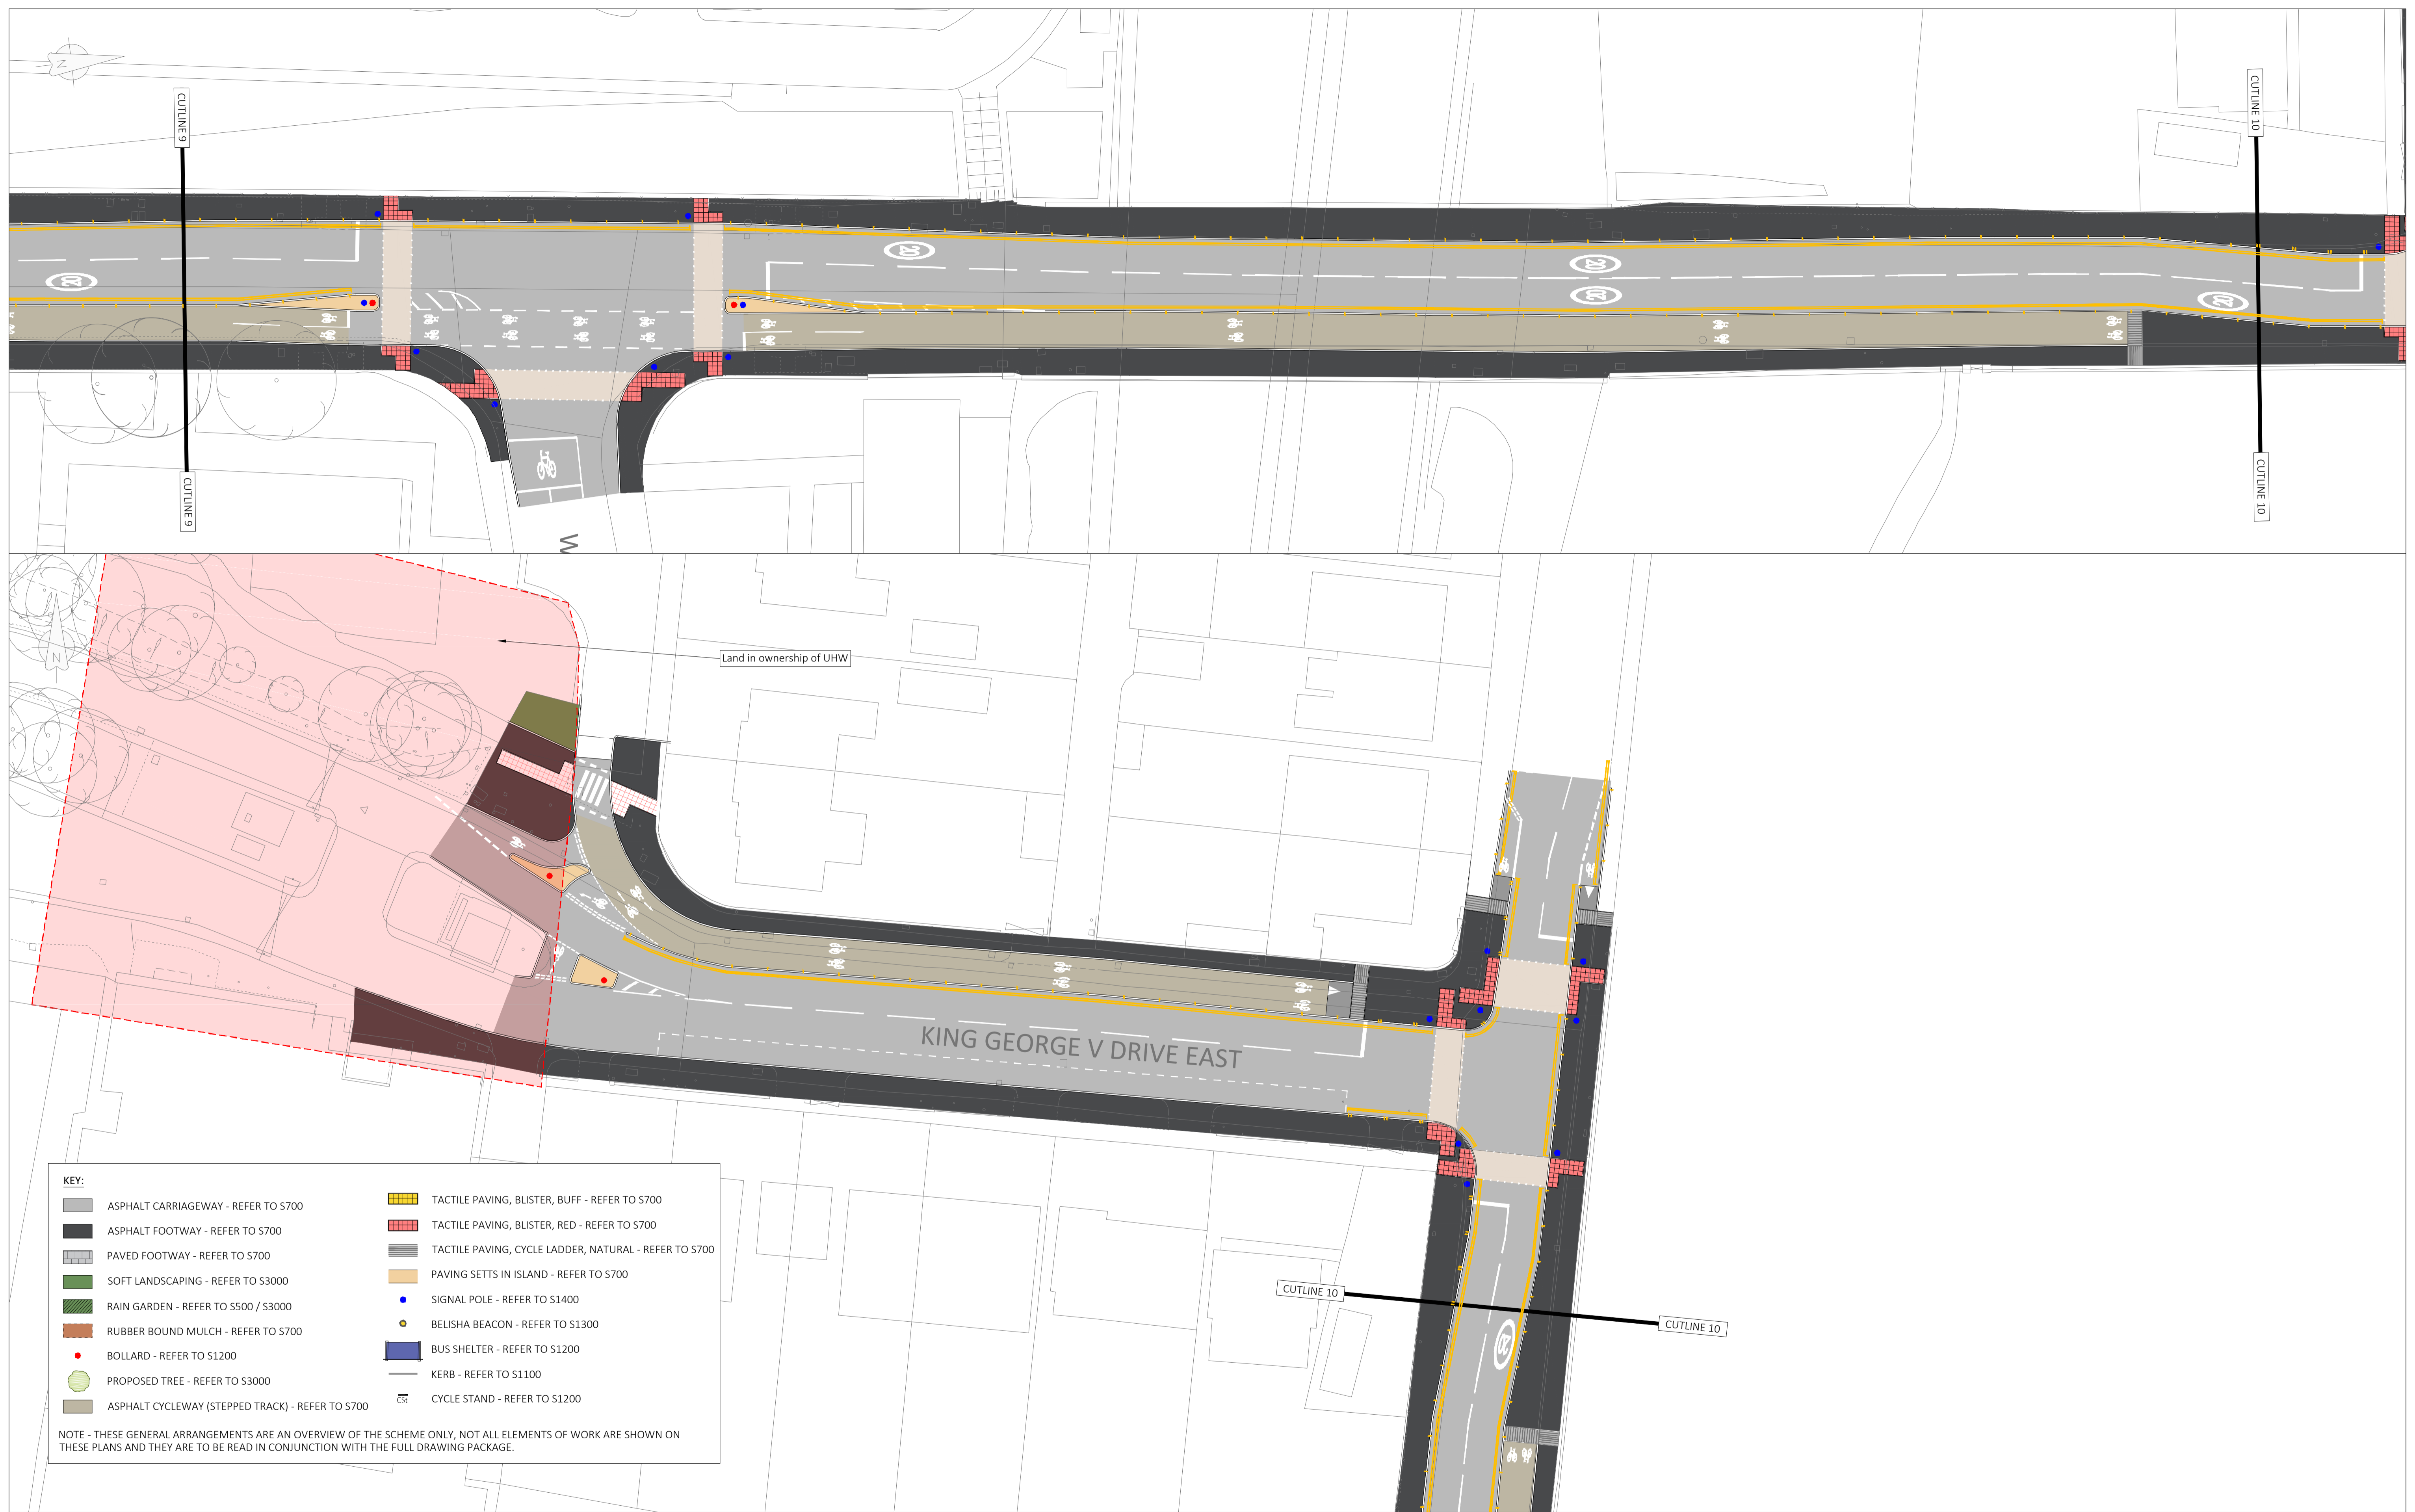

KEY:

ASPHALT CARRIAGEWAY - REFER TO S700	TACTILE PAVING, BLISTER, BUFF - REFER TO S700
ASPHALT FOOTWAY - REFER TO S700	TACTILE PAVING, BLISTER, RED - REFER TO S700
PAVED FOOTWAY - REFER TO S700	TACTILE PAVING, CYCLE LADDER, NATURAL - REFER TO S700
SOFT LANDSCAPING - REFER TO S3000	PAVING SETTS IN ISLAND - REFER TO S700
RAIN GARDEN - REFER TO S500 / S3000	SIGNAL POLE - REFER TO S1400
RUBBER BOUND MULCH - REFER TO S700	BELISHA BEACON - REFER TO S1300
BOLLARD - REFER TO S1200	BUS SHELTER - REFER TO S1200
PROPOSED TREE - REFER TO S3000	KERB - REFER TO S1100
ASPHALT CYCLEWAY (STEPPED TRACK) - REFER TO S700	CYCLE STAND - REFER TO S1200

NOTE - THESE GENERAL ARRANGEMENTS ARE AN OVERVIEW OF THE SCHEME ONLY, NOT ALL ELEMENTS OF WORK ARE SHOWN ON THESE PLANS AND THEY ARE TO BE READ IN CONJUNCTION WITH THE FULL DRAWING PACKAGE.

COPYRIGHT OF CARDIFF COUNCIL. ALL RIGHTS RESERVED.
 DRAWING CAN BE SCALED FOR PLANNING APPLICATION PURPOSES ONLY.
 © Crown copyright and database rights (2011) Ordnance Survey 100023376.
 © Hawlfraint y Goron a hawliau cronfa ddata (2011) Arolwg Ordnans 100023376.

FOR TENDER


DESIGN CONTRACTS AND DELIVERY
 DYLNIO CONTRACTAU A DARPARU
Andrew Gregory
 DIRECTOR FOR PLANNING, TRANSPORT AND ENVIRONMENT
 CYNLUNIO, TRAFNIDIATH A'R AMGYLCHEDD

Rev	By	Date	Description of Amendment	Chk.by	Date


Project	C1.2
Title	GENERAL ARRANGEMENT 7 OF 7

Checked	OM	Path	
Drawn	AW	Project Number	CO18045
Scale	1:250 @ A1	Drawing Number	07
Date	JUL '19		


Do not scale drawing except for planning application purposes
 County Hall, Atlantic Wharf, Cardiff CF10 4UW
 Telephone 029 2287 2456

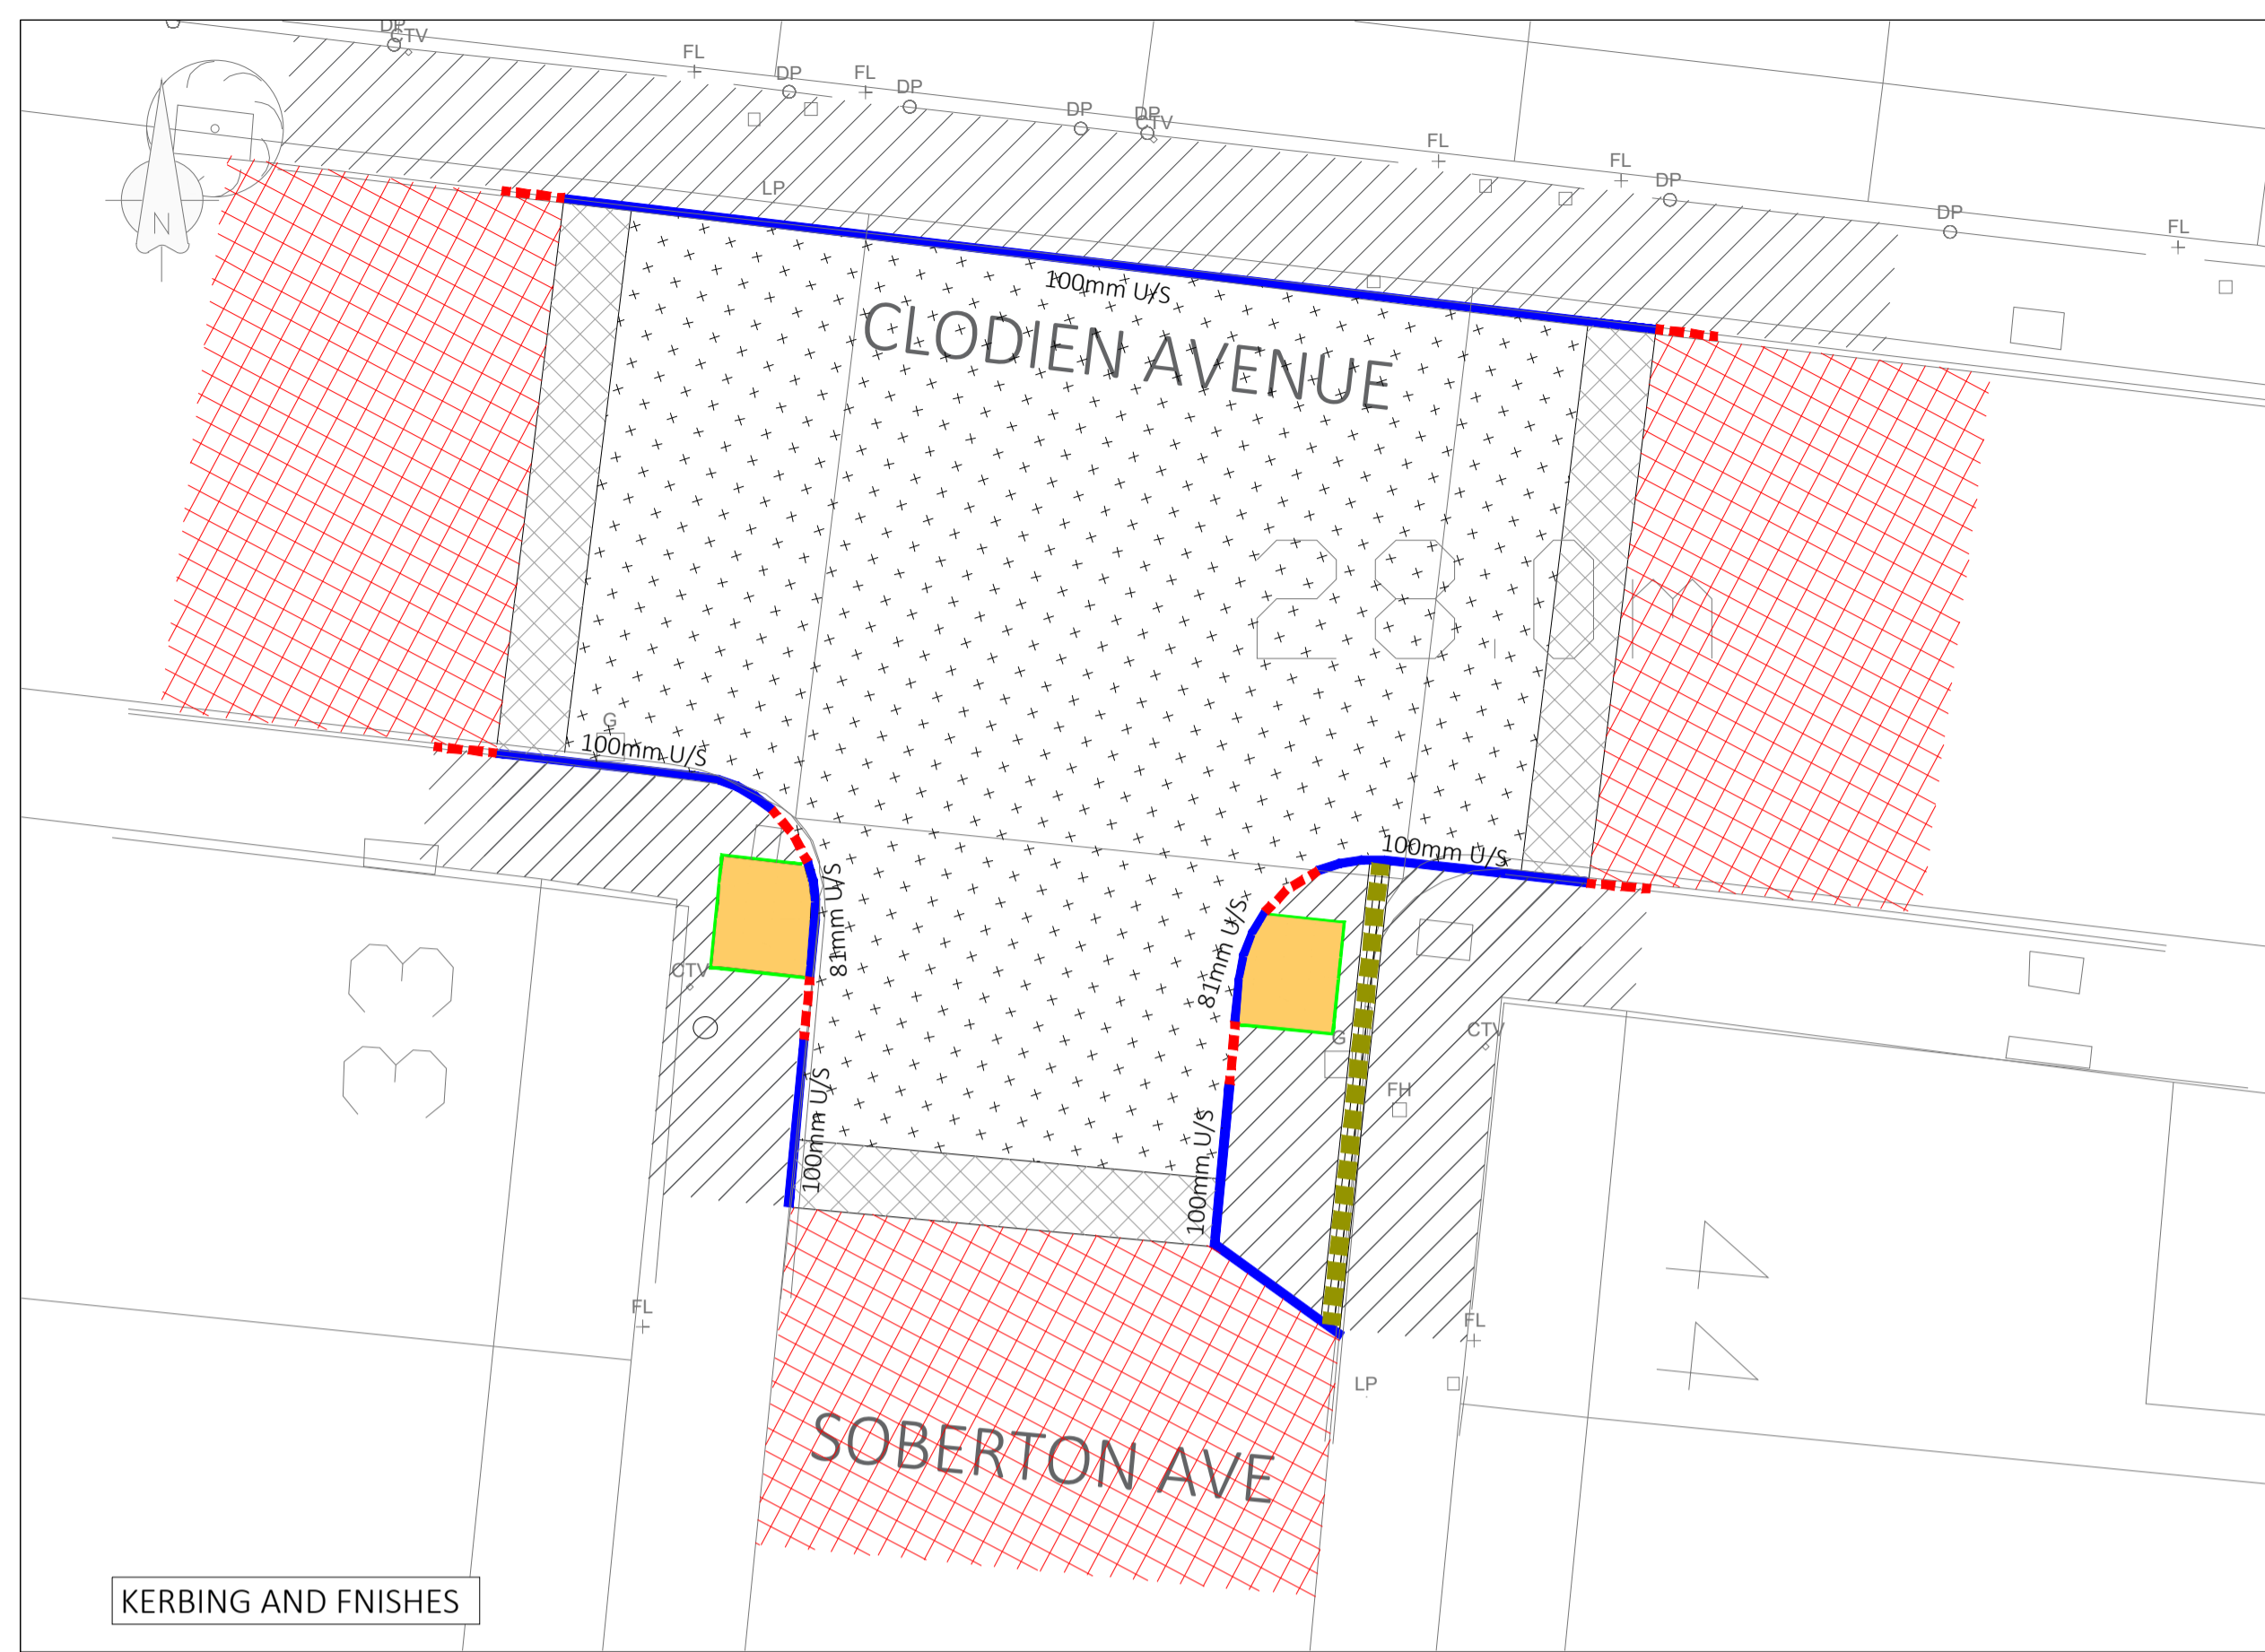

KERBING AND FINISHES

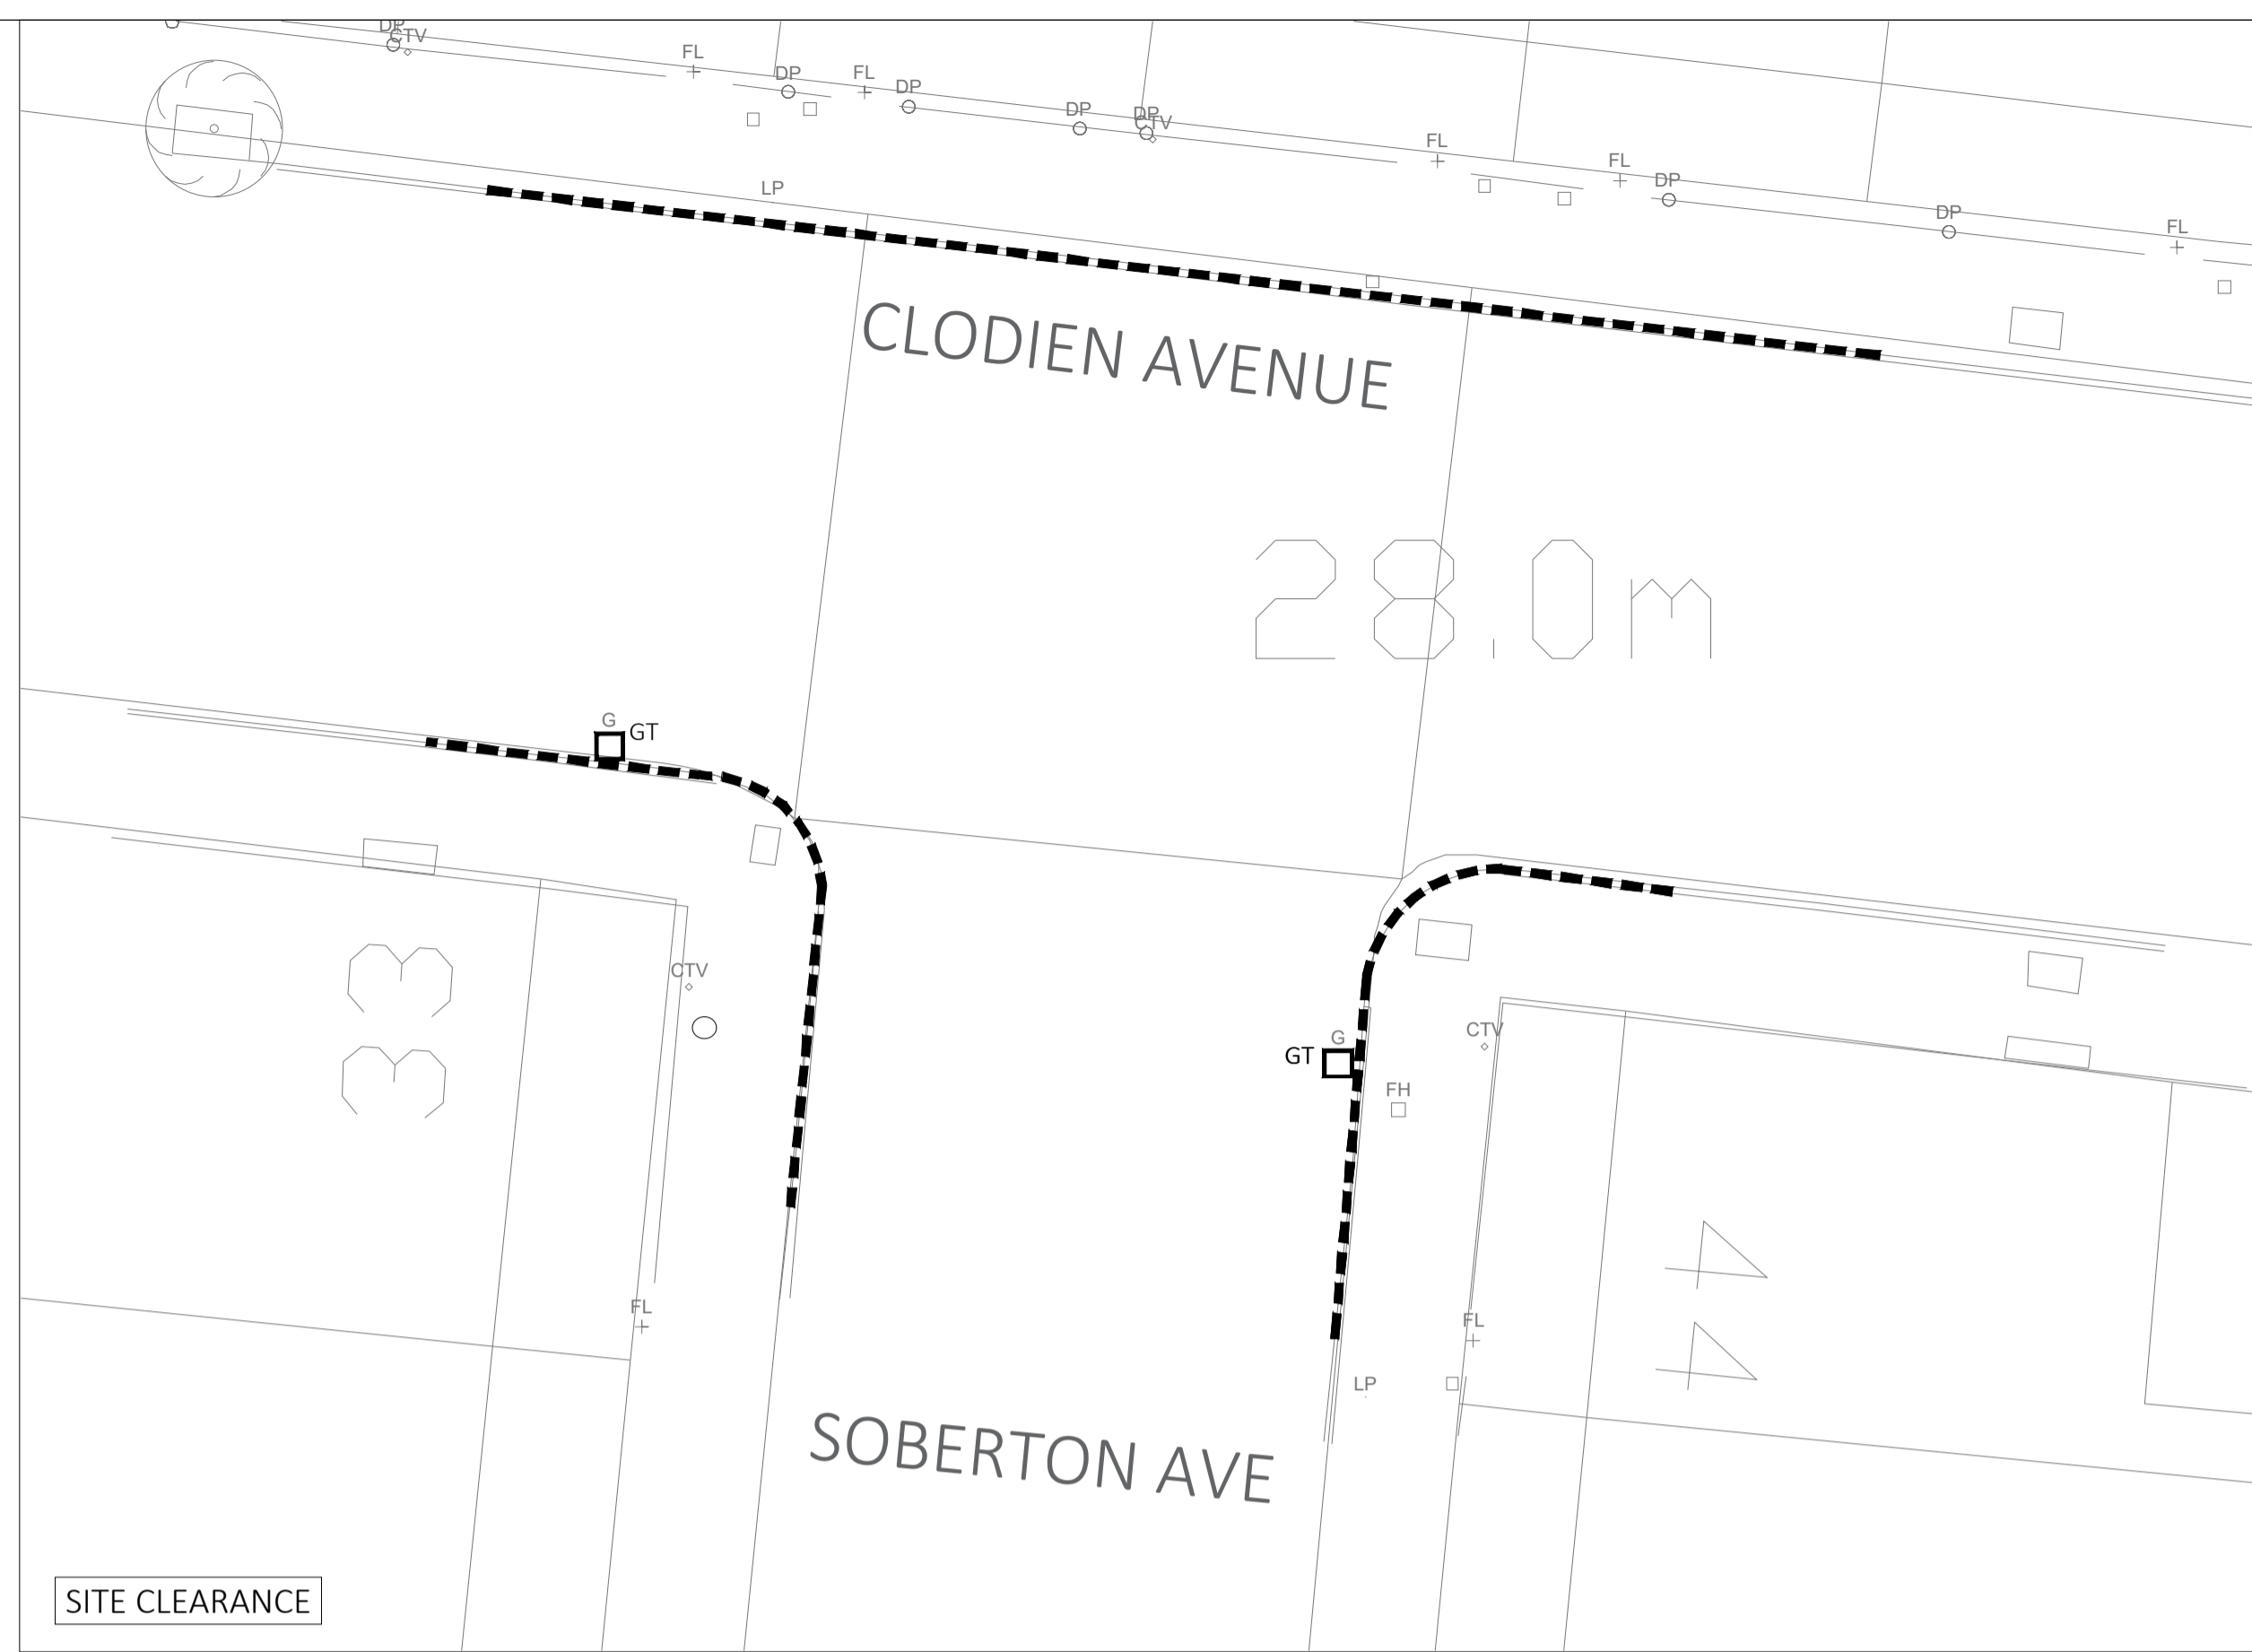

SITE CLEARANCE

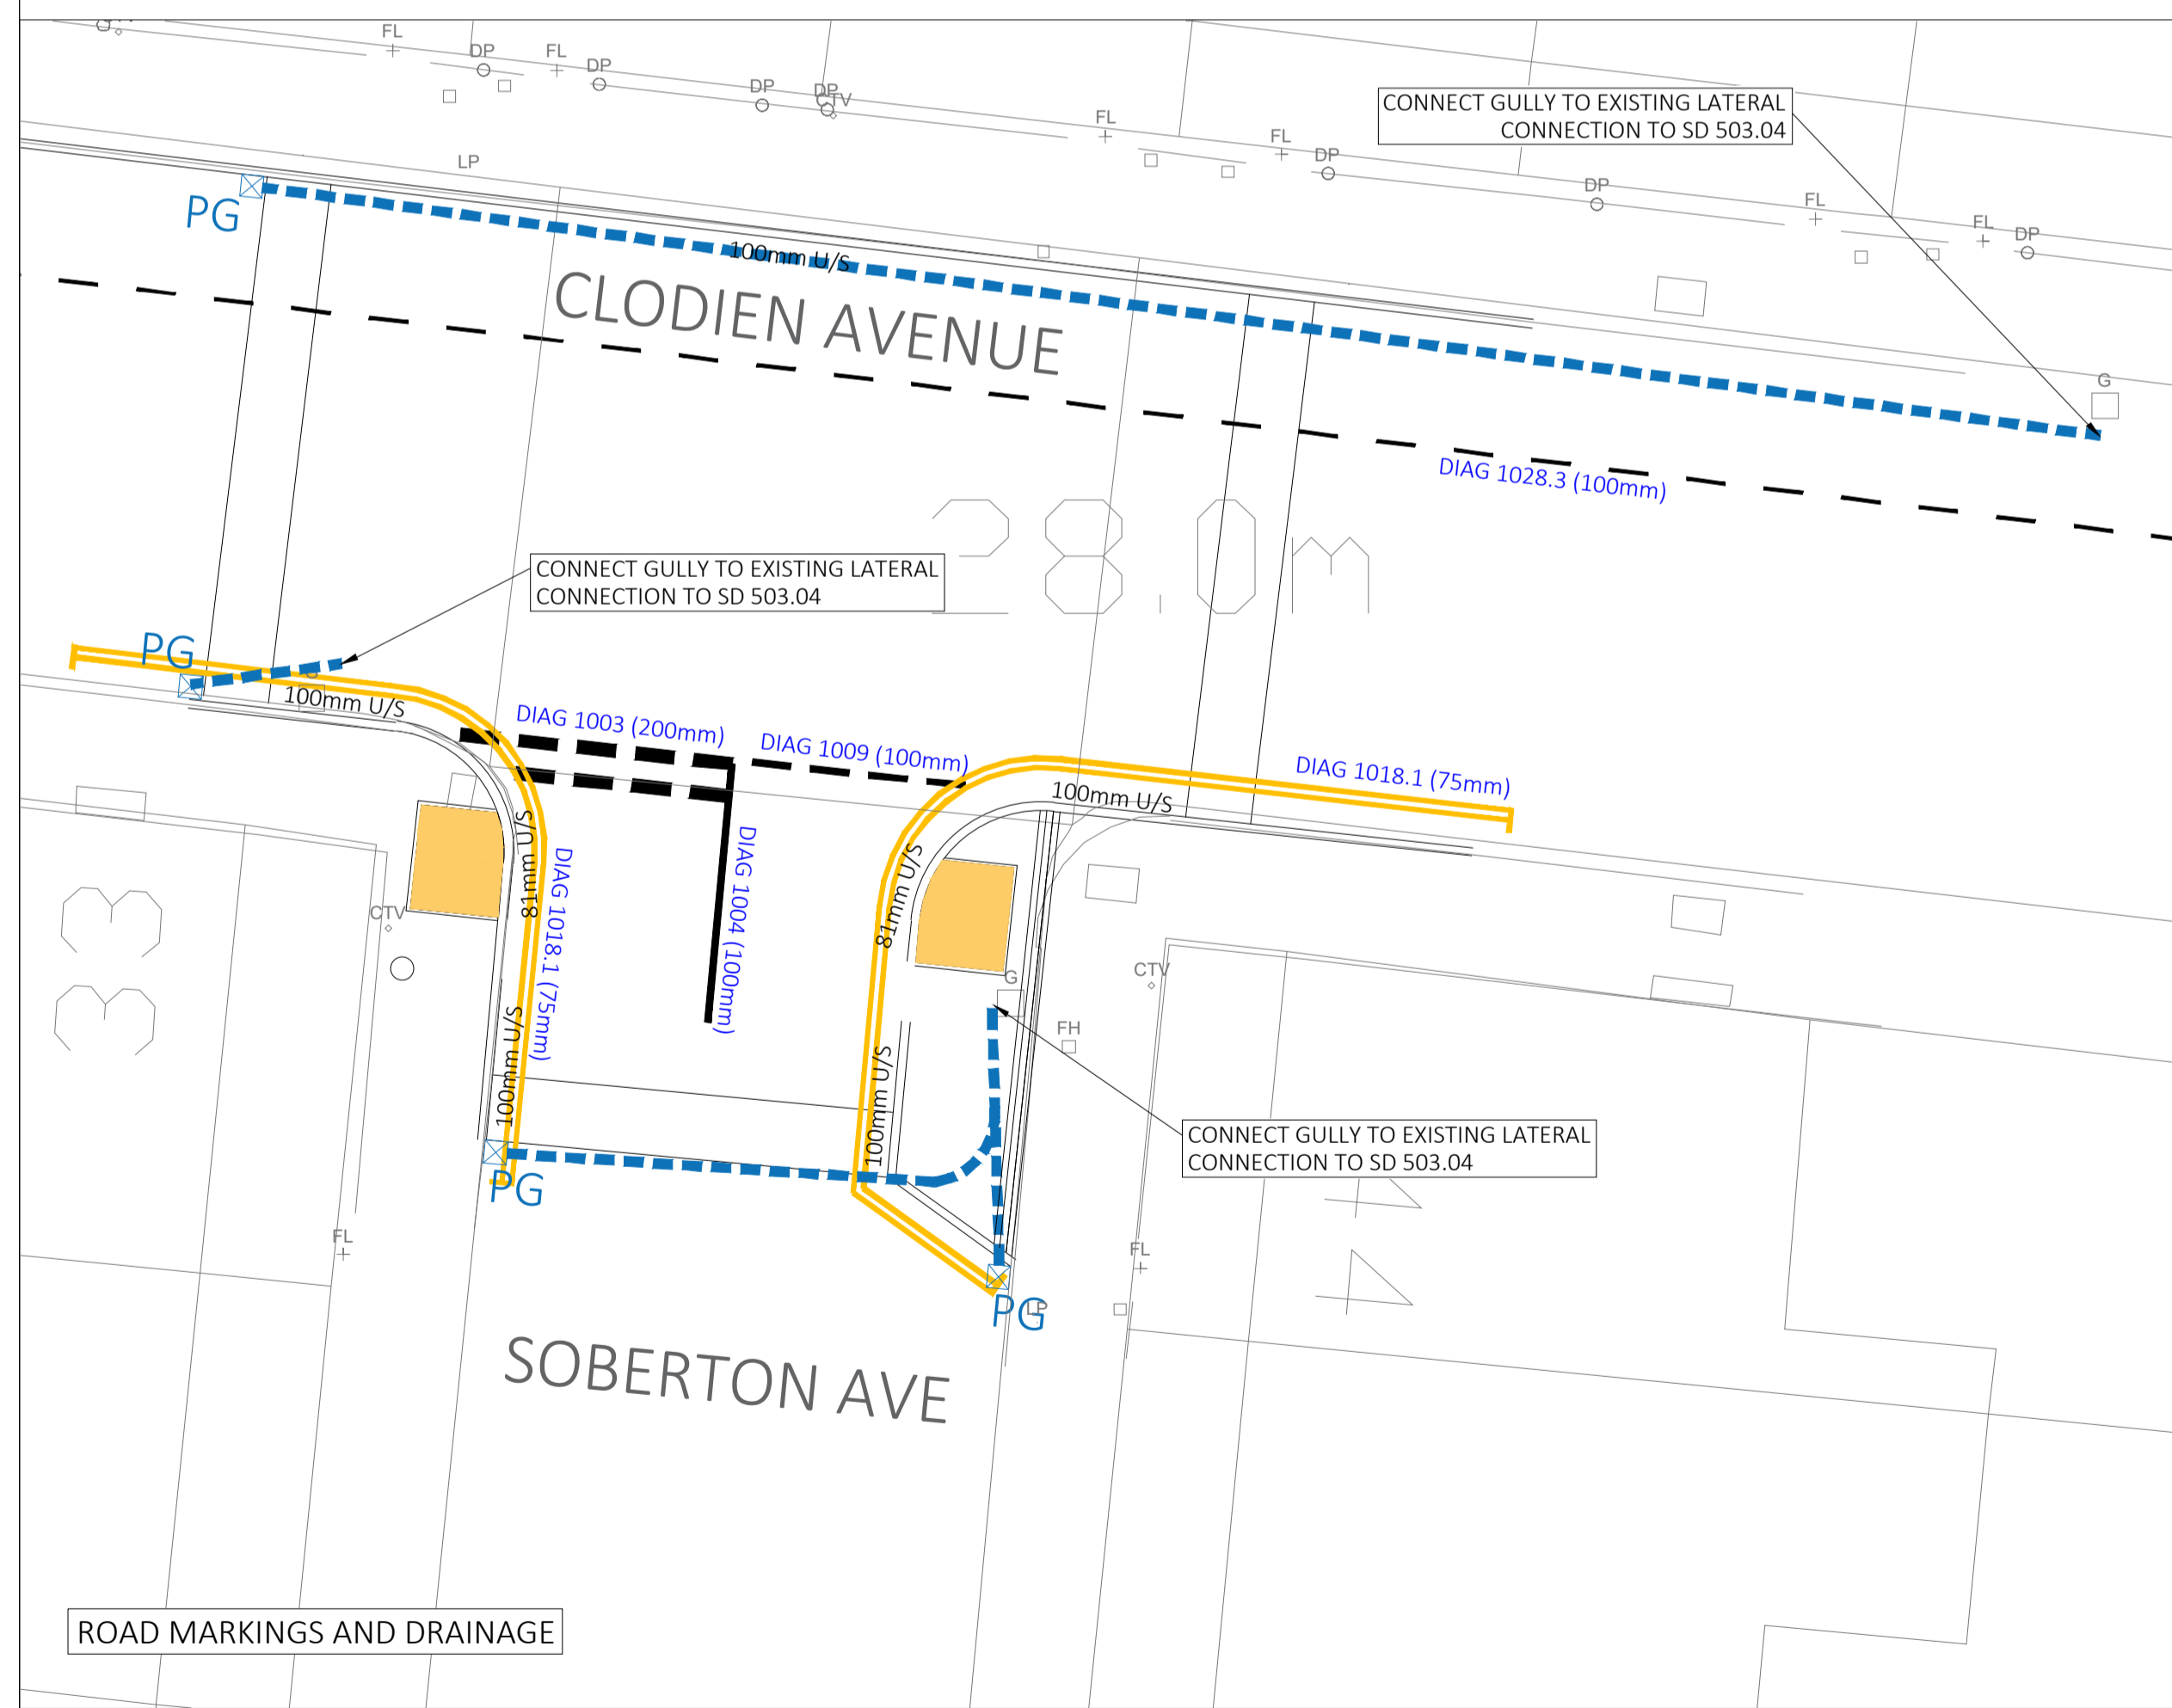

ROAD MARKINGS AND DRAINAGE

- KERBING**
- HB2 (255x125mm) LAID AT 100mm UPSTAND
 - BN2 (255x125mm) LAID AT UPSTAND SHOWN ON PLAN
 - FLUTED CS1 (255x125mm LAID FLUSH ON LONG EDGE
 - EF (200x50mm) KERB LAID FLUSH 200mm
 - TRANSITION KERB (255x125mm)
- FINISHES**
- FLEXIBLE FOOTWAY TYPE A (FULL CONSTRUCTION)
 - TACTILE PAVING - TYPE: BLISTER COLOUR: BUFF
 - CARRIAGEWAY TYPE B (FULL CONSTRUCTION)
 - CARRIAGEWAY TYPE C (SPEED TABLE)
 - RAMP TRANSITION
- FINISHES**
- PROPOSED 150mm Ø PIPE TYPE 'Z' TO DETAIL 502.05
 - PG PROPOSED DG GULLY TO DETAIL 503.02
- SITE CLEARANCE**
- EXISTING KERBS, CHANNELS AND EDGINGS TO BE REMOVED TO TIP OFF SITE
 - GT EXISTING GULLY POT, FRAME AND COVER TO BE REMOVED TO TIP OFF SITE AND BACKFILLED
- NOTES**
1. ALL KERBING TO TIE INTO EXISTING
 2. ALL KERBING IN PRECAST CONCRETE
 3. ALL KERBING SPECIFIED TO BS EN 1340:2003
 4. ALL KERBING LAID TO HAUNCHING DETAILS ON SD 1101.01
 5. BULLNOSED KERB UPSTANDS ARE SHOWN AS THEY WOULD BE PRIOR TO CONSTRUCTION OF RAMPS AND TABLES.
 6. IF NO LEVEL INFORMATION AVAILABLE KERBING IS TO BE BLOCKED UP FROM EXISTING CARRIAGEWAY AT UPSTAND SHOWN
 7. ALL MATERIAL TO BE REMOVED TO TIP OFF SITE
 8. EXCAVATION DEPTHS AS PER FINISHES DEPTHS

CYNGOR DINAS CAERDYDD THE CITY OF CARDIFF COUNCIL

COPYRIGHT OF CARDIFF COUNCIL. ALL RIGHTS RESERVED.
 DRAWING CAN BE SCALED FOR PLANNING APPLICATION PURPOSES ONLY.

 © Crown copyright and database rights (2011) Ordnance Survey 100023376.
 © Hawlfraint y Goron a hawliau cronfa ddata (2011) Arolwg Ordnans 100023376.

FOR TENDER

DESIGN CONTRACTS AND DELIVERY
 DYLNIO CONTRACTAU A DARPARU
Andrew Gregory
 DIRECTOR FOR PLANNING, TRANSPORT AND ENVIRONMENT
 CYNLLUNIO, TRAFNIDIATH A'R AMGYLCHEDD

Rev	By	Date	Description of Amendment	Chk.by	Date

Project	C1.2
Title	CLODIEN AVENUE / SOBERTON AVENUE RAISED TABLE

Checked	OM	Path	
Drawn	AW	Project Number	CO18045
Scale	1:100 @ A1	Drawing Number	199
Date	MAR '20		

Do not scale drawing except for planning application purposes
 County Hall, Atlantic Wharf, Cardiff CF10 4UW
 Telephone 029 2287 2456