


**Adran 257 o Ddeddf Cynllunio Gwlad a Thref 1990**  
**Section 257 of the Town & Country Planning Act 1990**  
**Lleoliad / Location: Radyr No.42, Llantrisant Rd**

50m  
100ft

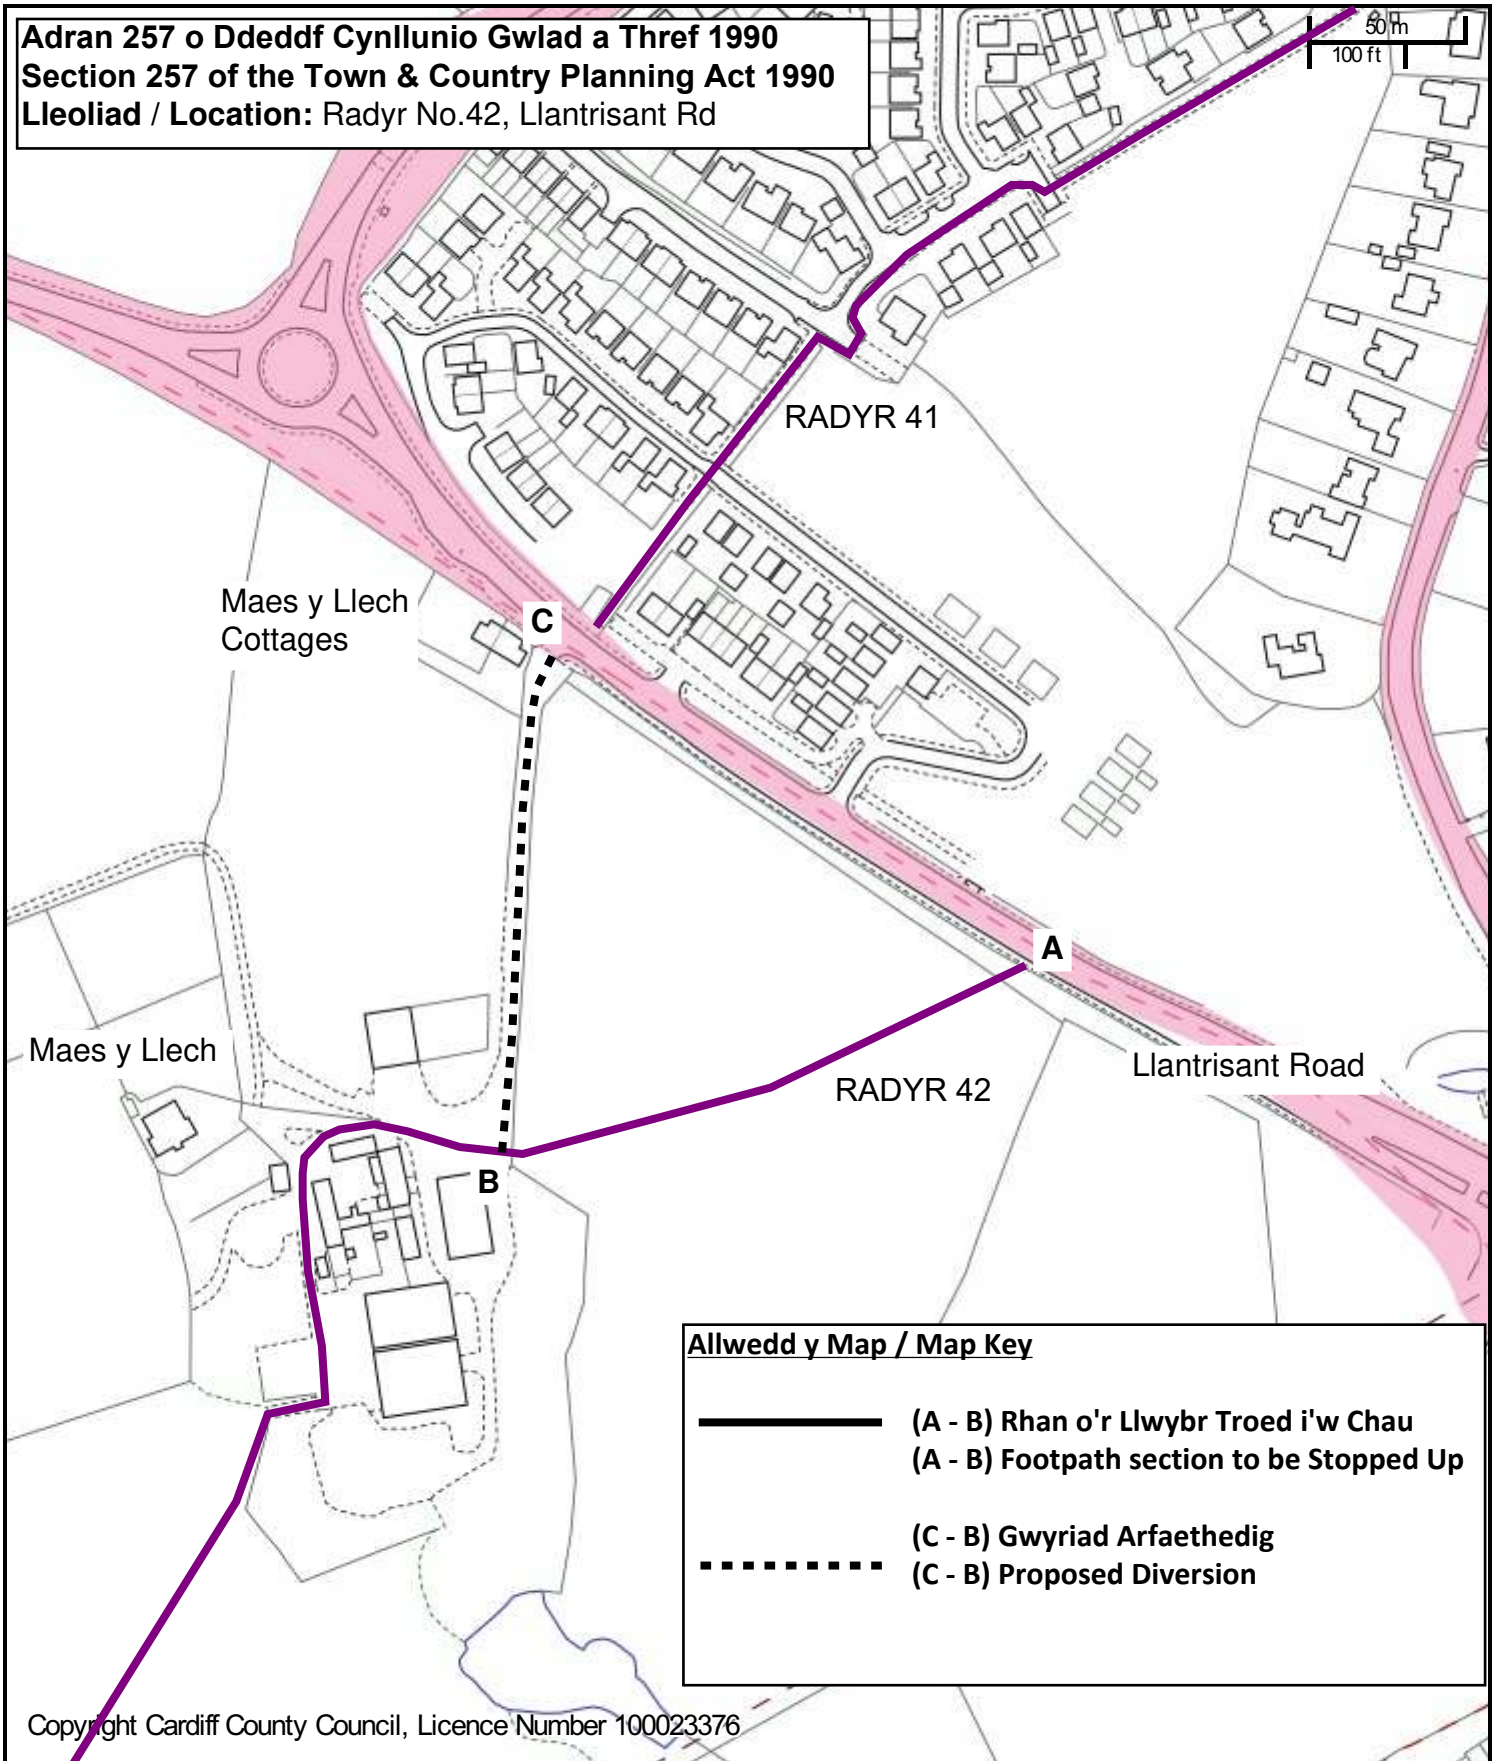

**Allwedd y Map / Map Key**

-  (A - B) Rhan o'r Llwybr Troed i'w Chau  
(A - B) Footpath section to be Stopped Up
-  (C - B) Gwriad Arfaethedig  
(C - B) Proposed Diversion

Copyright Cardiff County Council, Licence Number 100023376

CHIEF EXECUTIVE

Neuadd y Sir, Glanfa'r Iwerydd  
 CAERDYDD CF10 4UW  
 Tel: 029 20872088

County Hall, Atlantic Wharf  
 CARDIFF CF10 4UW  
 Tel: 029 20872087

**Cyngor Caerdydd**

**Cardiff Council**



**Radyr No.42**

Scale: 1:2500

Date: 4/5/2022 at 13:27 PM

Coordinates:

© Crown copyright and database rights (2014).

This copy is produced specifically to supply County Council information NO further copies may be made.

**Ordnance Survey 100023376 (2014).**