


Maindy Park Trust – Proposed Land Exchange / Right of Way

Appendix C1

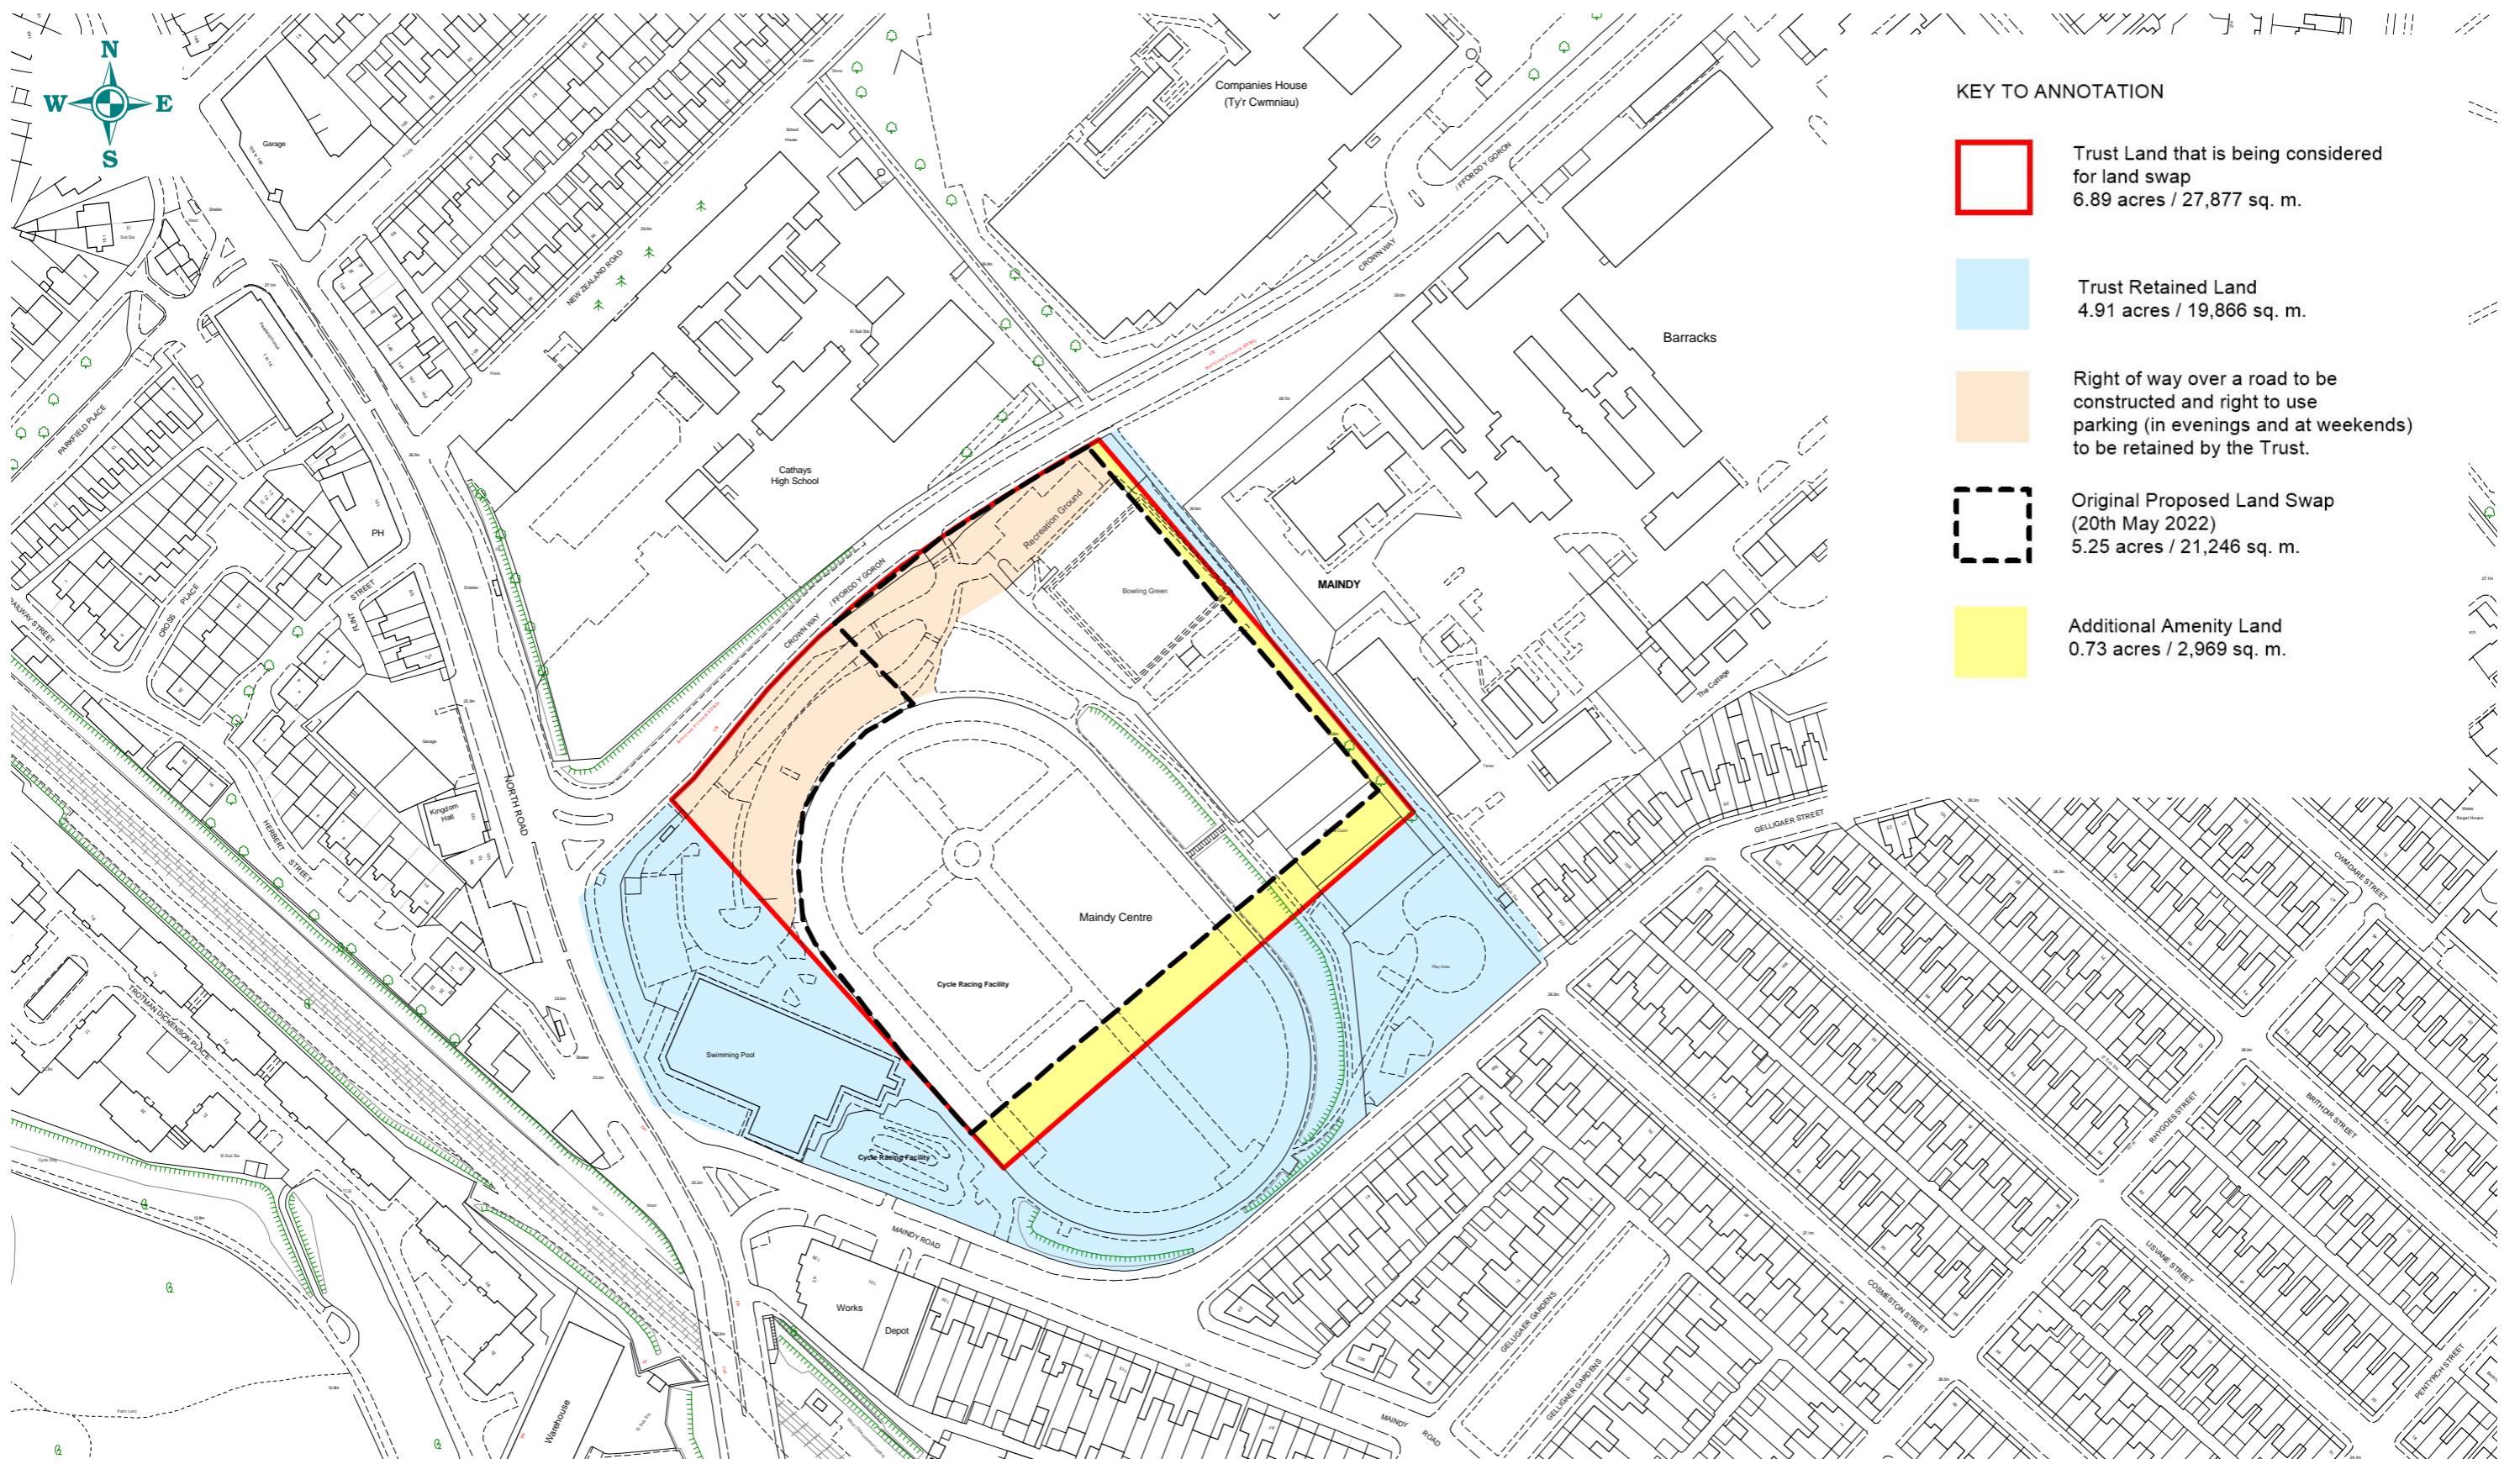

KEY TO ANNOTATION

- Trust Land that is being considered for land swap
6.89 acres / 27,877 sq. m.
- Trust Retained Land
4.91 acres / 19,866 sq. m.
- Right of way over a road to be constructed and right to use parking (in evenings and at weekends) to be retained by the Trust.
- Original Proposed Land Swap (20th May 2022)
5.25 acres / 21,246 sq. m.
- Additional Amenity Land
0.73 acres / 2,969 sq. m.

© Hawffraint y Goron Cedwir pob hawl. Y data ar y map yw'r wybodaeth orau sydd ar gael ac mae er gwybodaeth yn unig. Tra gwneir pob ymdrech i sicrhau ei gywirdeb, ni ellir gwarantu hyn. Nid yw'r Cyngor yn derbyn cyfrifoldeb am unrhyw wallau ar y map a dylai defnyddwyr gyrchu eu cyngor arbenigol eu hunain ar unrhyw wybodaeth a ddangosir ynddo. 100023376 (2019)

© Crown Copyright. All Rights Reserved. The data provided on this map is the best available and is for information purposes only. Whilst every effort is made to ensure its accuracy no warranty can be given. The Council accepts no responsibility for any inaccuracies on this map and users should obtain their own expert advice on any information shown in it. 100023376 (2019)

www.eiddocyngorcaerdydd.com
www.cardiffcouncilproperty.com



Ffeil / Enw llwybr / Project / Dyluniad Rhif. / File / Pathname / Project / Drawing No.
 R : \propinfo2\Cathays High\landexchangewithrightofway17thjan2023-ej_WOR
 Lluniwyd gan / Drawn By : LHC Dyddiad / Date : 17 / 1 / 2023
 Graddfa / Scale : 1 : 2000 Cyf Adolygiad / Revision Ref. :
 Cyfarwyddwr / Director : Neil Hanratty